



100  
10  
0  
Millimetres  
DO NOT SCALE

**NOTE:**  
1. THIS DRAWING SHOWS THE OUTCOME OF THE STAGE 2 OPTIONS ASSESSMENT AND IS SUBJECT TO CHANGE DURING FURTHER DESIGN DEVELOPMENT.

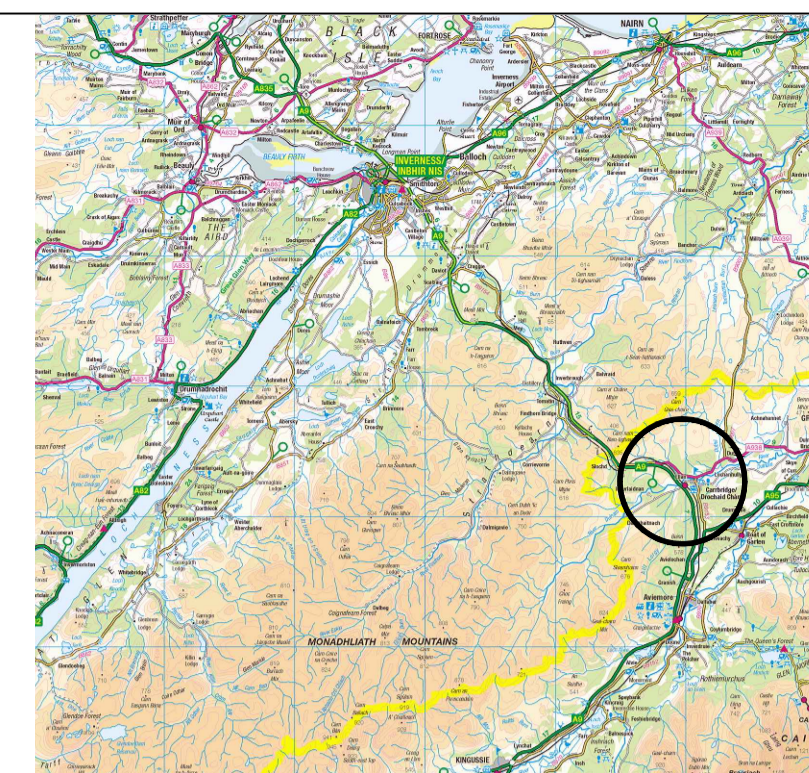

**GENERAL LEGEND**

- EARTHWORK IN CUT
- EARTHWORK IN FILL
- GRADING
- BRIDGE ABUTMENTS

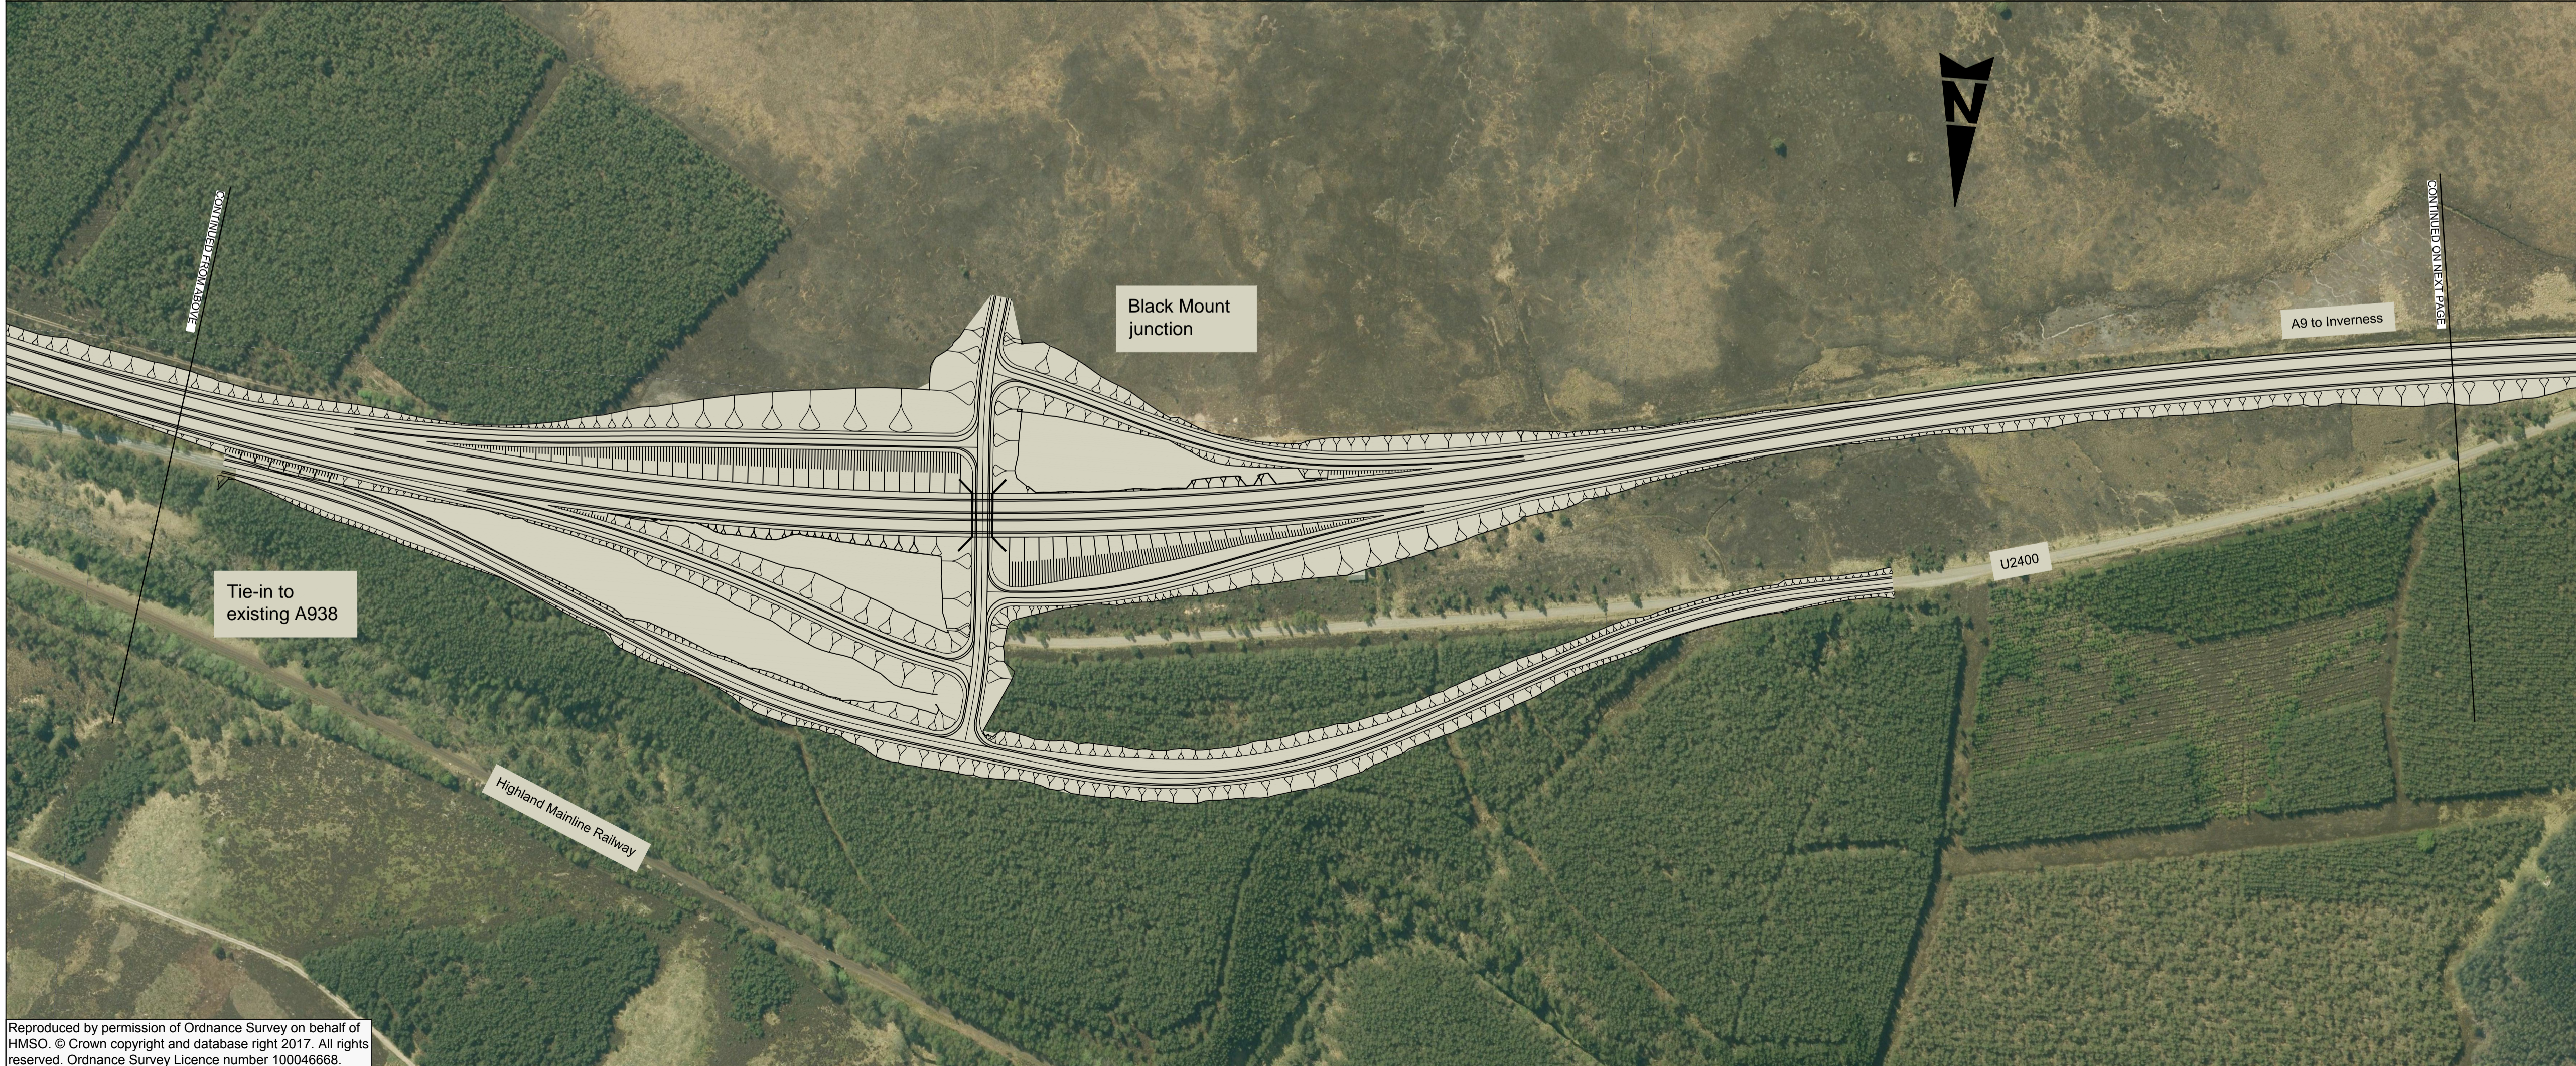


P01	IM	CM	CM	24/02/17
FIRST ISSUE				
Rev	Drawn / Des	Checked	Approved	Date
Description				
Drawing Status				Suitability
FOR INFORMATION				S2



Drawing Title				
PREFERRED ROUTE ALIGNMENT CONSTRAINTS PLAN SHEET 7 OF 9				
Scale	Designed / Drawn	Checked	Approved	Authorised
1:2500	IM	CM	CM	RG
Original Size	Date	Date	Date	Date
A1	23/02/17	23/02/17	23/02/17	24/02/17
Drawing Number				
Project	Originator	Volume		Revision
A9P11 - AMJ - HML -	H MLZZZ_ZZ - DR - RD - 0007	P01		
Location	Type	Role	Number	

Plotted: Feb 27, 2017 - 3:34pm by: MAIR4944

Reproduced by permission of Ordnance Survey on behalf of HMSO. © Crown copyright and database right 2017. All rights reserved. Ordnance Survey Licence number 100046668.