
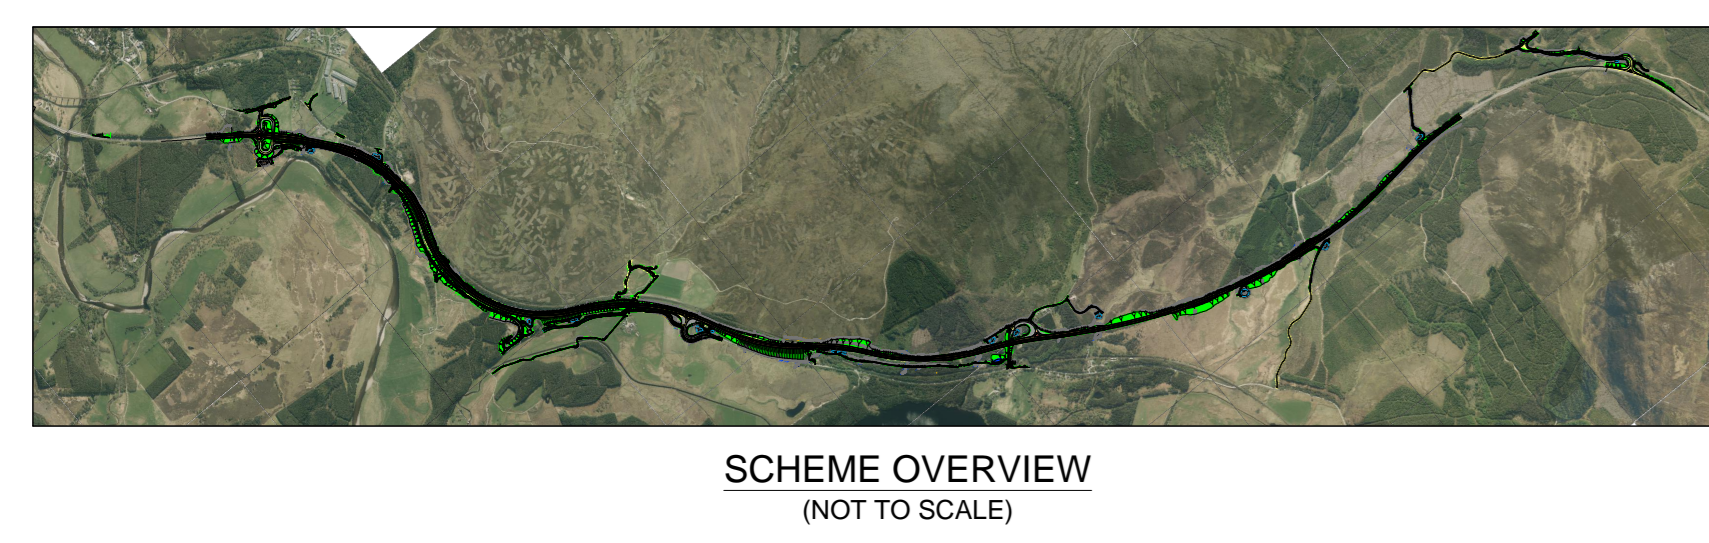



A9 DUALLING - TOMATIN TO MOY - PUBLIC INFORMATION DRAWING - MAY 2017 - SCHEME OVERVIEW

100  
10  
0  
DO NOT SCALE

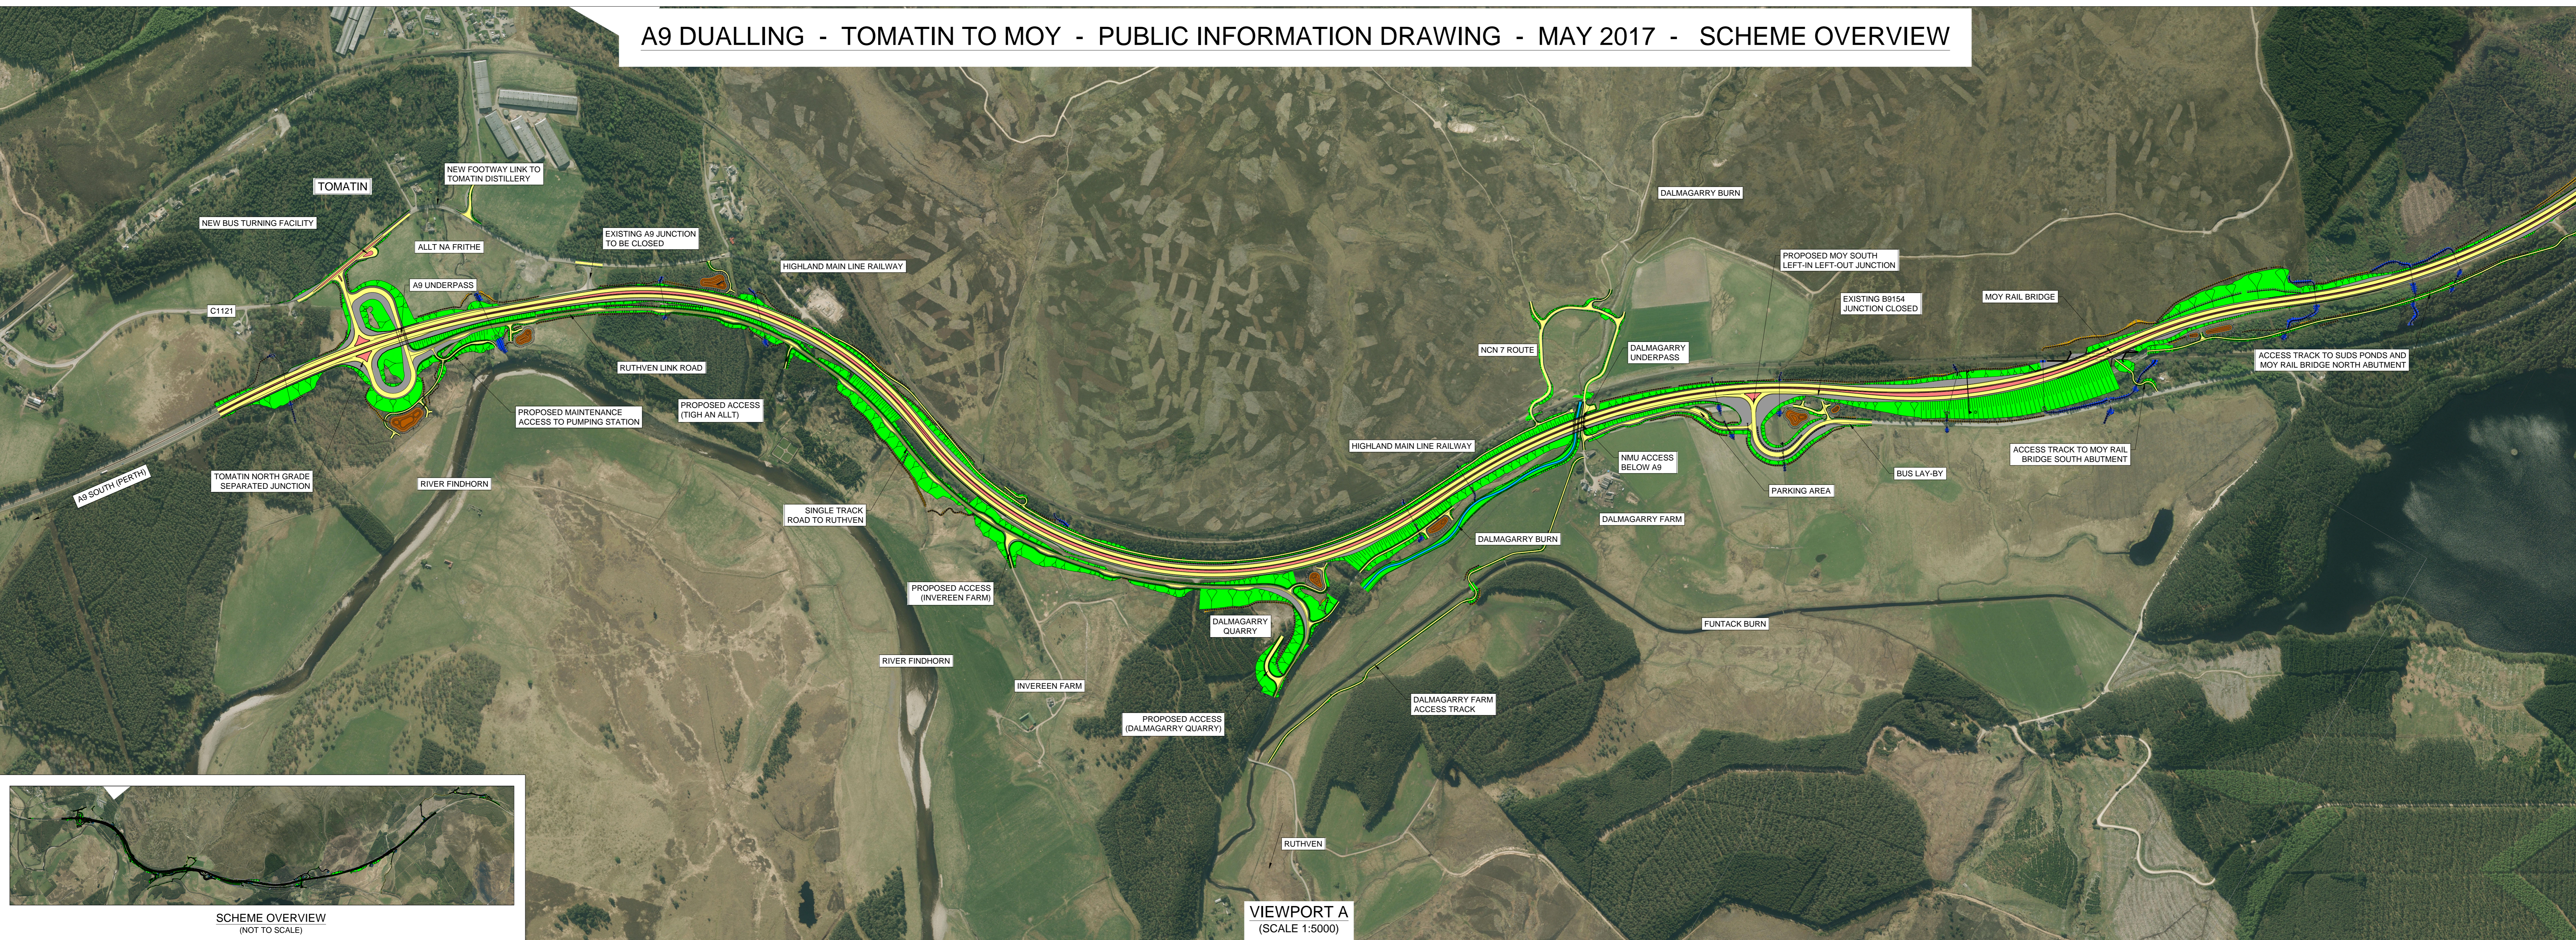

SCHEME OVERVIEW  
(NOT TO SCALE)

VIEWPORT A  
(SCALE 1:5000)

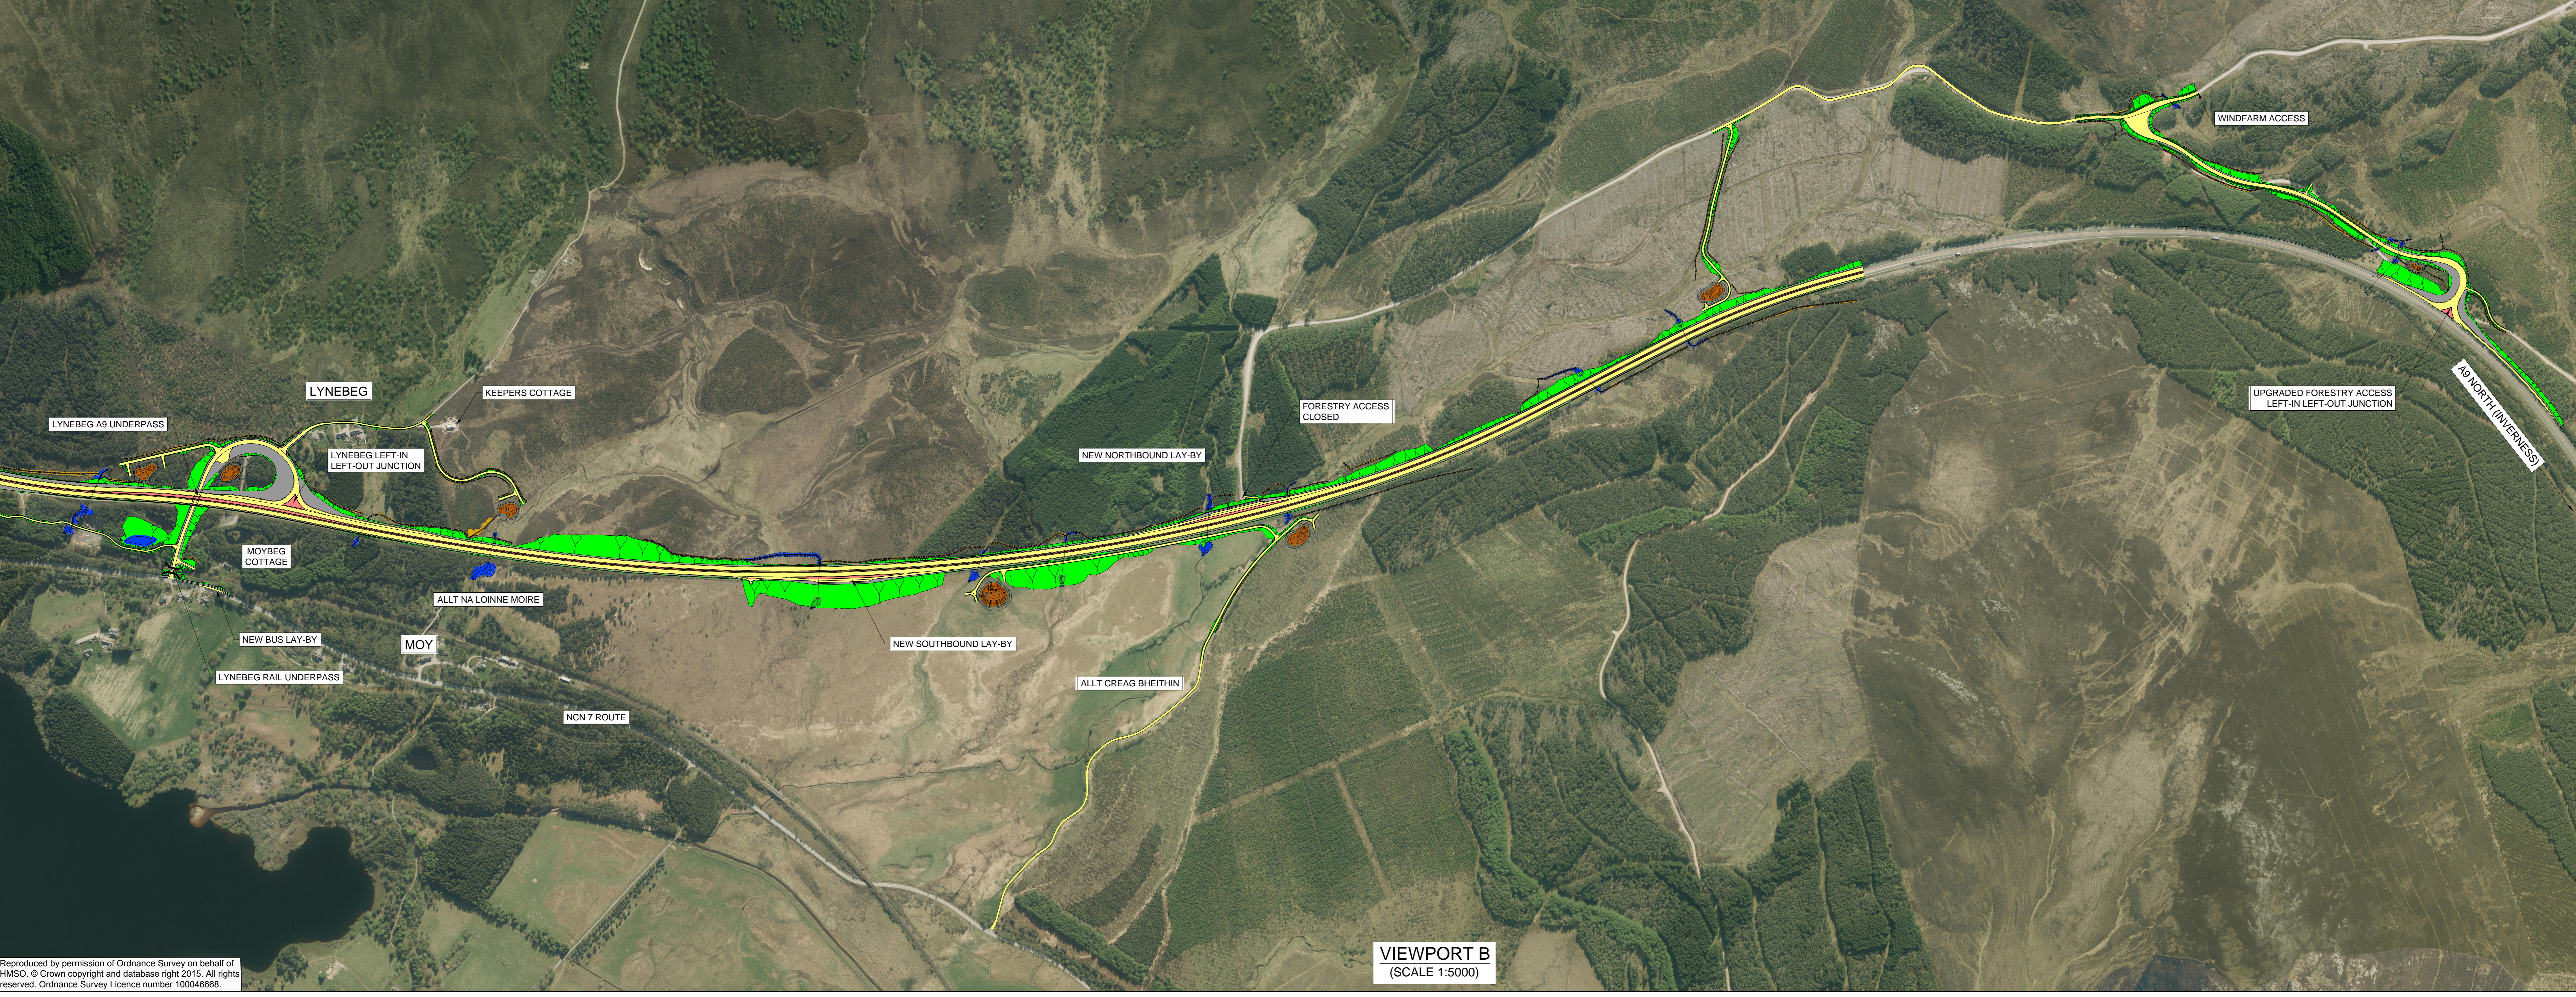

VIEWPORT B  
(SCALE 1:5000)

P01	JK	RB	GA	17/05/17
FIRST ISSUE				
Rev	Drawn / Des	Checked	Approved	Date
Description				
Drawing Status	FOR INFORMATION			Subsity
				S2
Client				
 TRANSPORT SCOTLAND <small>The Scottish Government</small>				
 A9 DUALLING PERTH TO INVERNESS Tomatin to Moy				
Atkins mouchel				
Drawing Title				
PUBLIC INFORMATION DRAWINGS				
MAY 2017				
SCHEME OVERVIEW				
Scale	Designed/Drawn	Checked	Approved	Authorised
AS SHOWN	JK	RB	GA	DM
Original Size	Date	Date	Date	Date
A0	16/05/17	16/05/17	17/05/17	17/05/17
Drawing Number	Project	Originator	Volume	Revision
	A9P12 - AMJ - HML -			P01
Location	Type	Role	Number	
A_ZZZZ_ZZ - SK - RD - 0014				

Photos: May 17, 2017 - 4:30pm by JAKILLIC

Reproduced by permission of Ordnance Survey on behalf of HMSO. © Crown copyright and database right 2015. All rights reserved. Ordnance Survey Licence number 100046668.