


100  
Millimetres  
0 10  
DO NOT SCALE

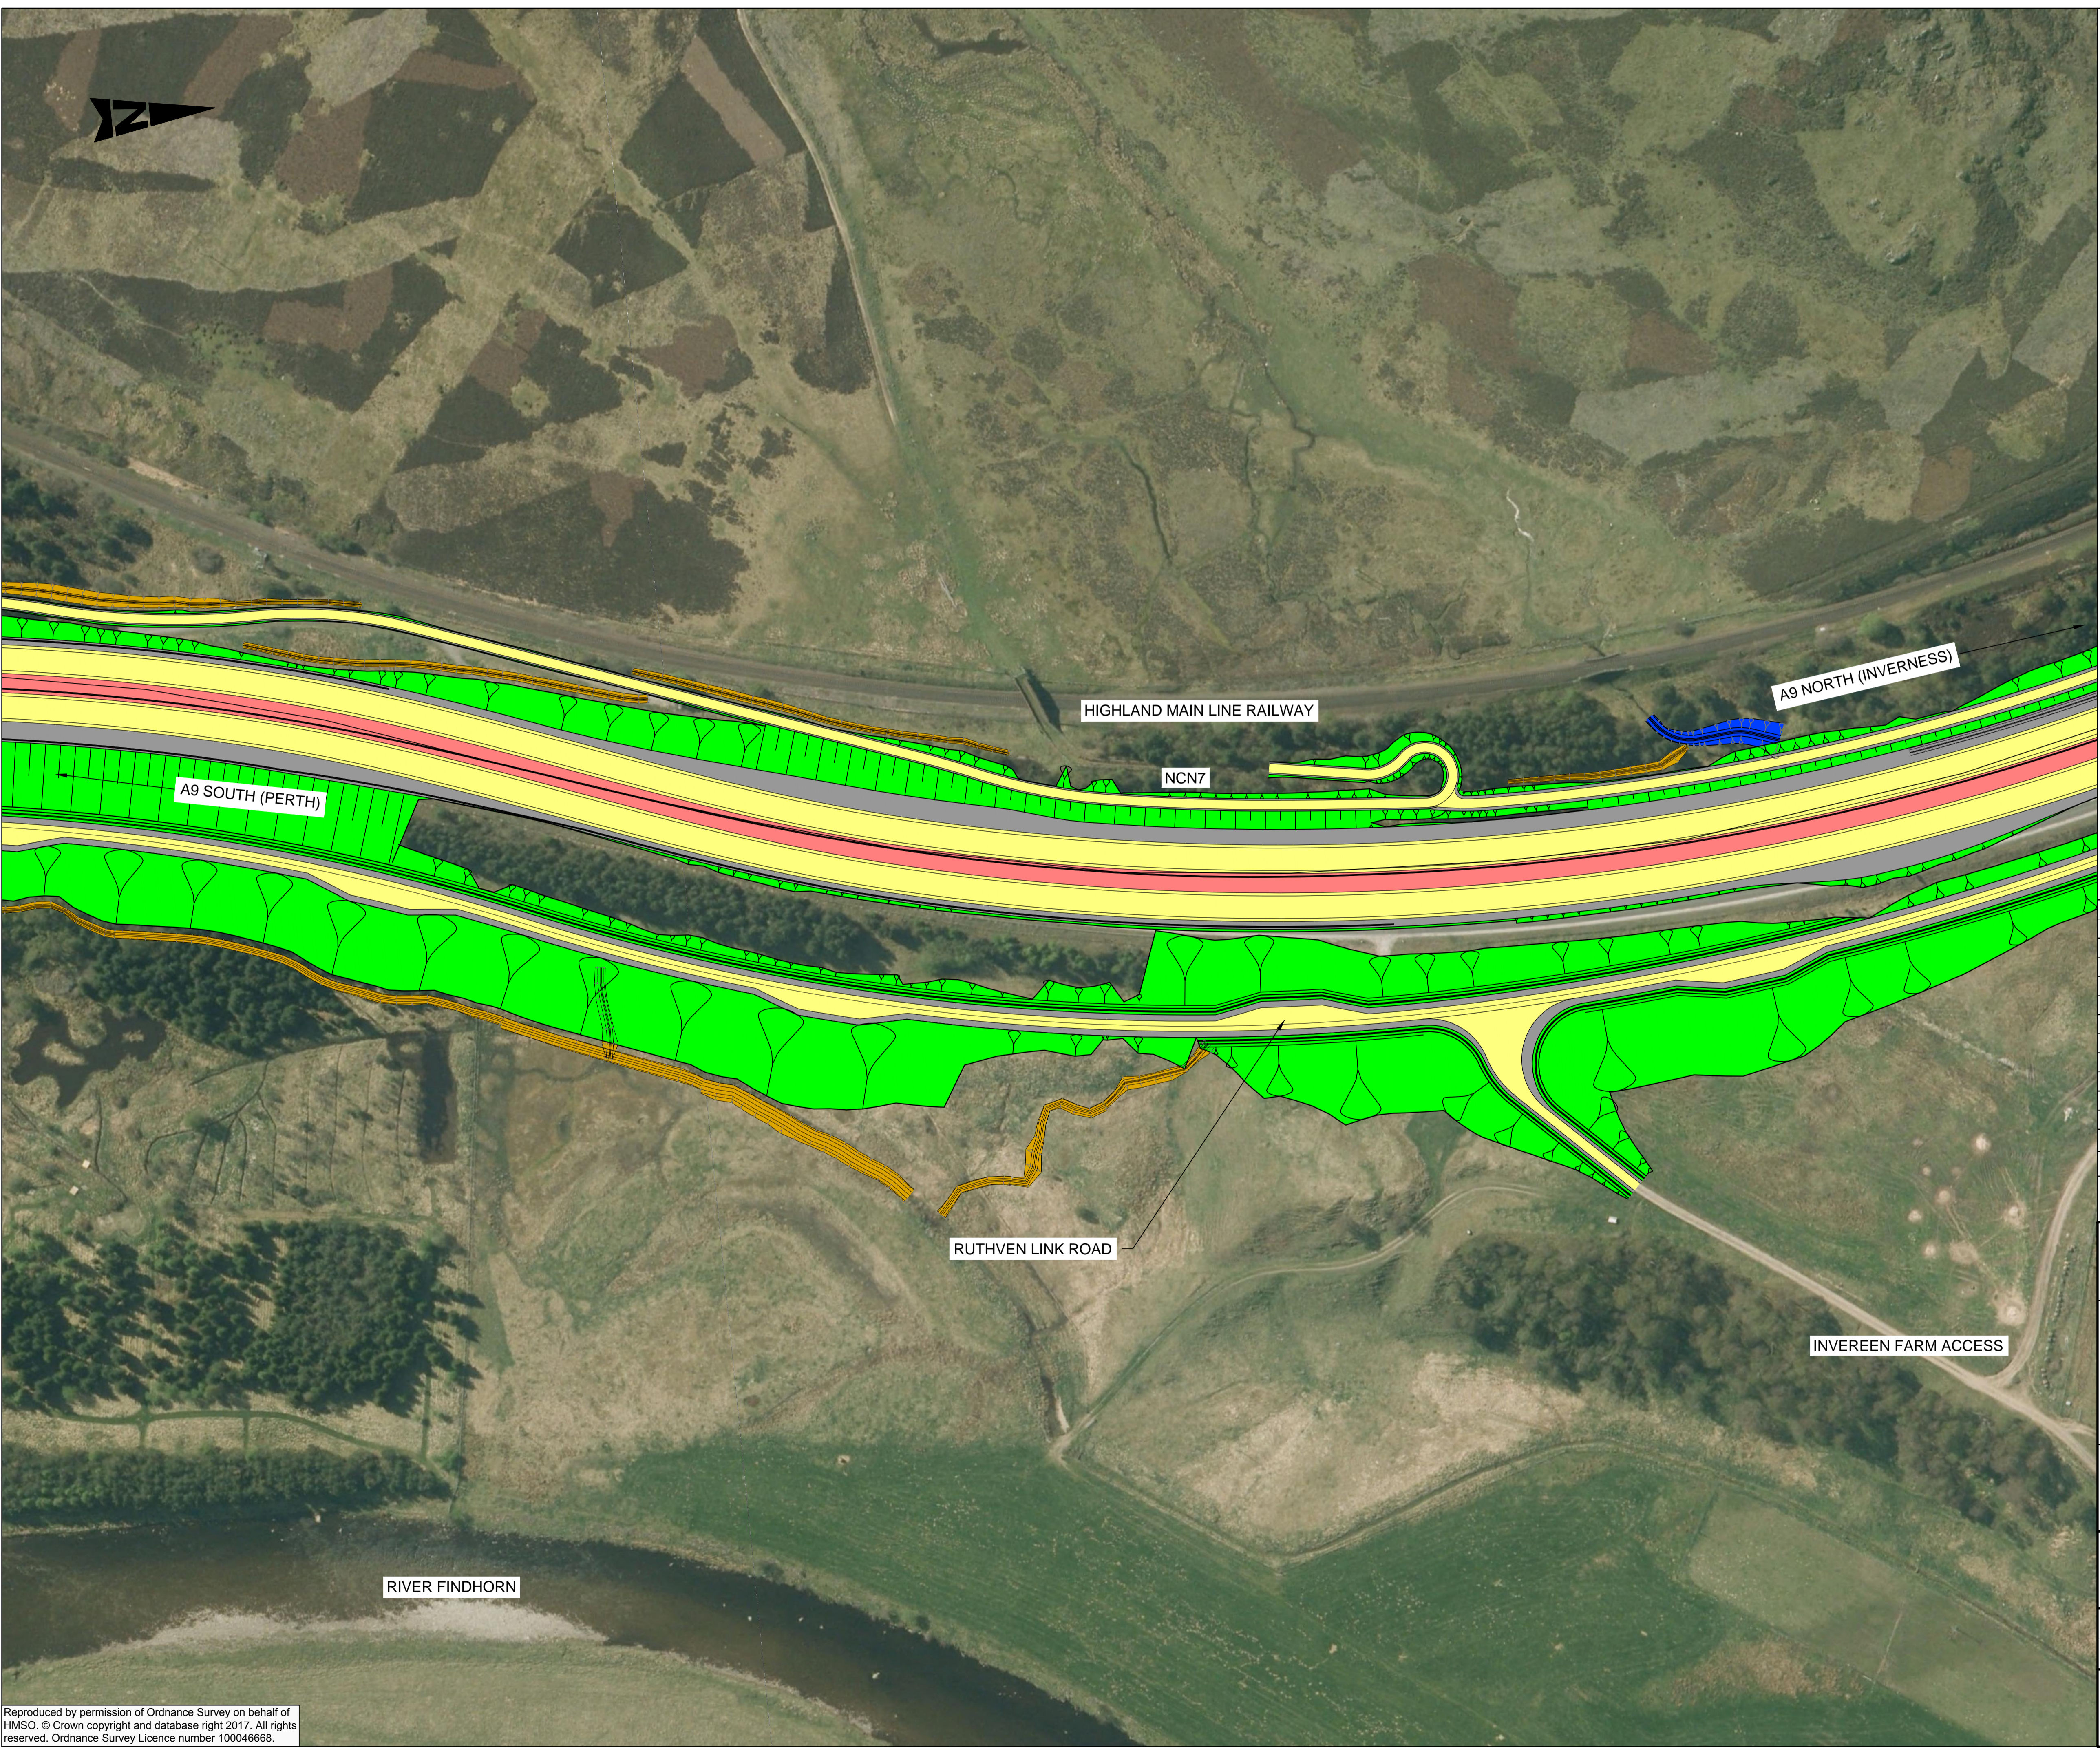

**LEGEND**

**ALIGNMENT**

	EARTHWORKS
	VERGE
	CARRIAGEWAY
	CENTRAL RESERVE
	REALIGNED WATERCOURSE
	DRAINAGE DITCH
	DRAINAGE BASIN
	STREAM REALIGNMENT

P01	JK	RB	GA	16/05/17
FIRST ISSUE				
P02	RB	RB	GA	17/05/17
FIRST ISSUE				
Rev	Drawn / Des	Checked	Approved	Date
Description				
Drawing Status				Suitability
FOR INFORMATION				S2

Client  
**TRANSPORT SCOTLAND**  
 COMHDHAIL ALBA



**ATKINS** mouchel

Drawing Title  
**PUBLIC INFORMATION DRAWINGS**  
 MAY 2017 (SHEET 5 OF 17)

Scale	1:1000	Designed / Drawn	Checked	Approved	Authorised
Original Size	A1	Date	Date	Date	Date
Drawing Number	Project	Originator	Volume	Revision	
		A9P12 - AMJ - HML -		P02	
		A_JCZZZ_ZZ - SK - RD - 0005			
		Location	Type	Role	Number

Printed: May 17, 2017 - 2:54pm by: JAKILLIC

Reproduced by permission of Ordnance Survey on behalf of HMSO. © Crown copyright and database right 2017. All rights reserved. Ordnance Survey Licence number 100046668.