


100
Millimetres
0 10
DO NOT SCALE

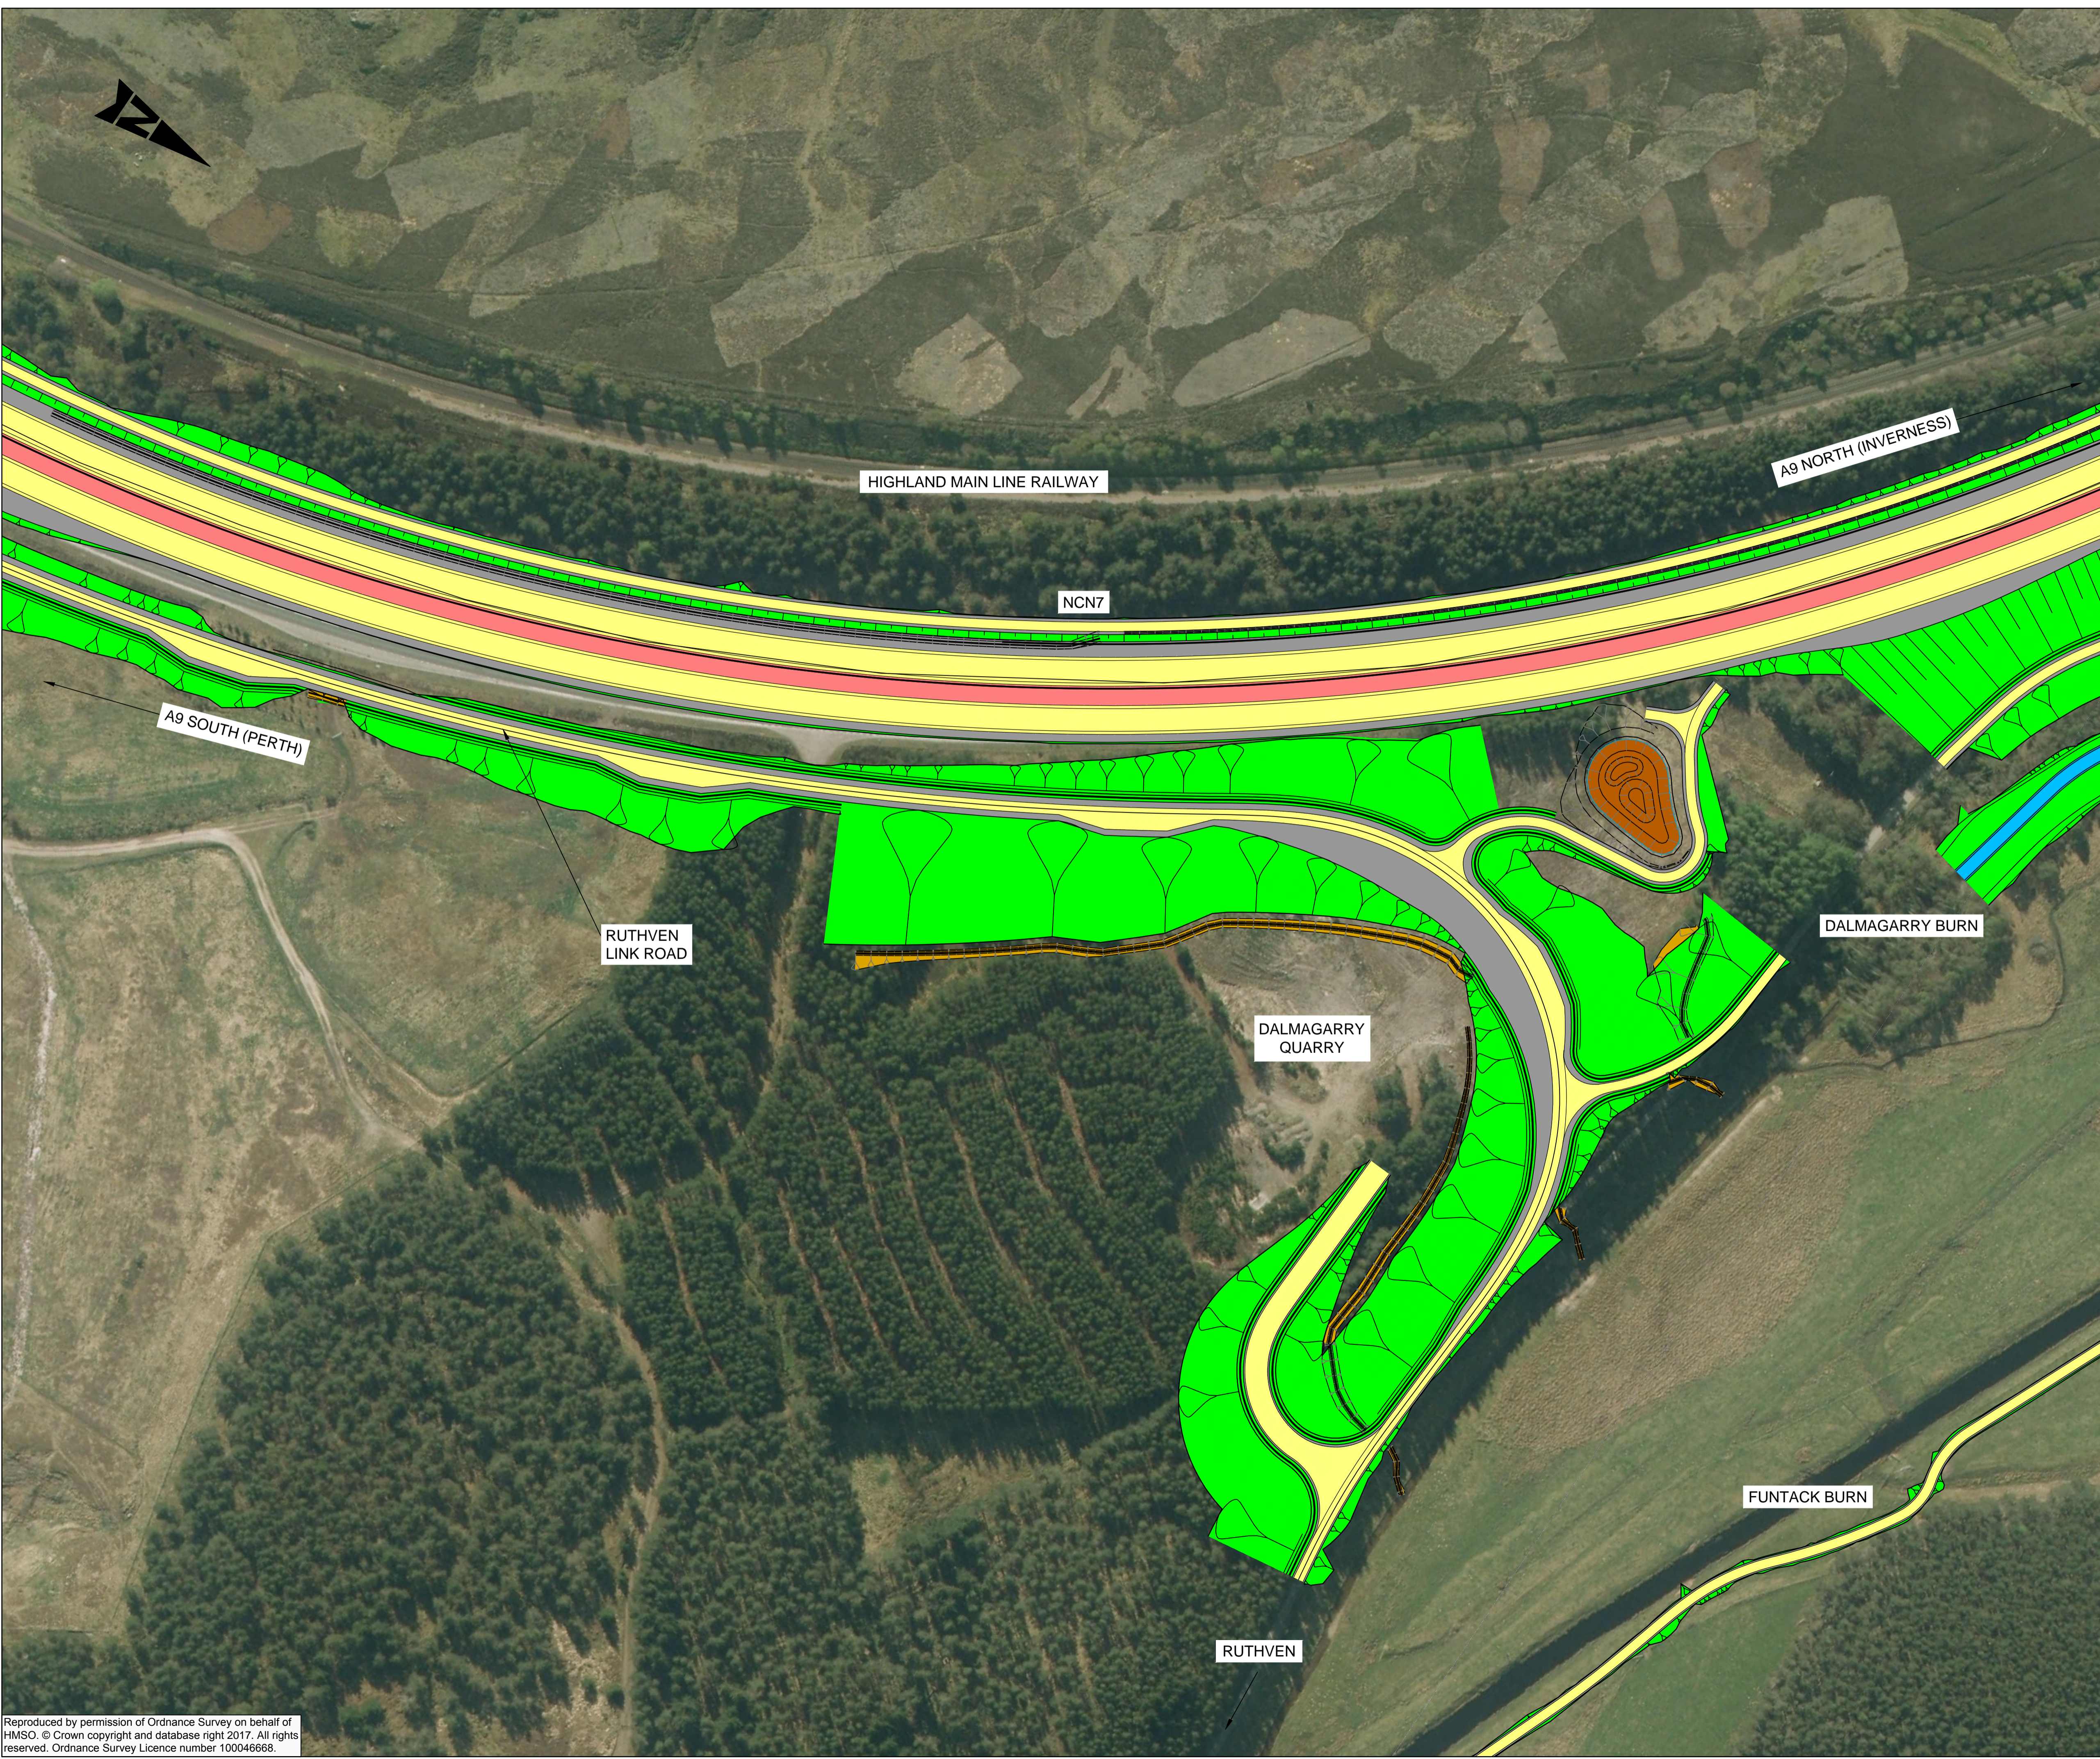

LEGEND

ALIGNMENT

- EARTHWORKS
- VERGE
- CARRIAGEWAY
- CENTRAL RESERVE
- REALIGNED WATERCOURSE
- DRAINAGE DITCH
- DRAINAGE BASIN
- STREAM REALIGNMENT

P01	JK	RB	GA	16/05/17
FIRST ISSUE				
P02	RB	RB	GA	17/05/17
FIRST ISSUE				
Rev	Drawn / Des	Checked	Approved	Date
Description				
Drawing Status				Suitability
FOR INFORMATION				S2

Client
TRANSPORT SCOTLAND
 COMHDHAIL ALBA

A9
DUALLING
 PERTH TO INVERNESS
 Tomatin to Moy

ATKINS mouchel

Drawing Title
PUBLIC INFORMATION DRAWINGS
 MAY 2017 - SHEET 6 OF 17

Scale	1:1000	Designed / Drawn	RB	Checked	RB	Approved	GA	Authorised	DM
Original Size	A1	Date	17/05/17	Date	17/05/17	Date	17/05/17	Date	17/05/17
Drawing Number	A9P12 - AMJ - HML -			Originator	Volume			Revision	
Project	A_JCZZZ_ZZ - SK - RD - 0006			Location	Type	Role	Number	P02	

Plotted: May 17, 2017 - 2:58pm by: JAKILLIC

Reproduced by permission of Ordnance Survey on behalf of HMSO. © Crown copyright and database right 2017. All rights reserved. Ordnance Survey Licence number 100046668.