


100  
Millimetres  
10  
0  
DO NOT SCALE

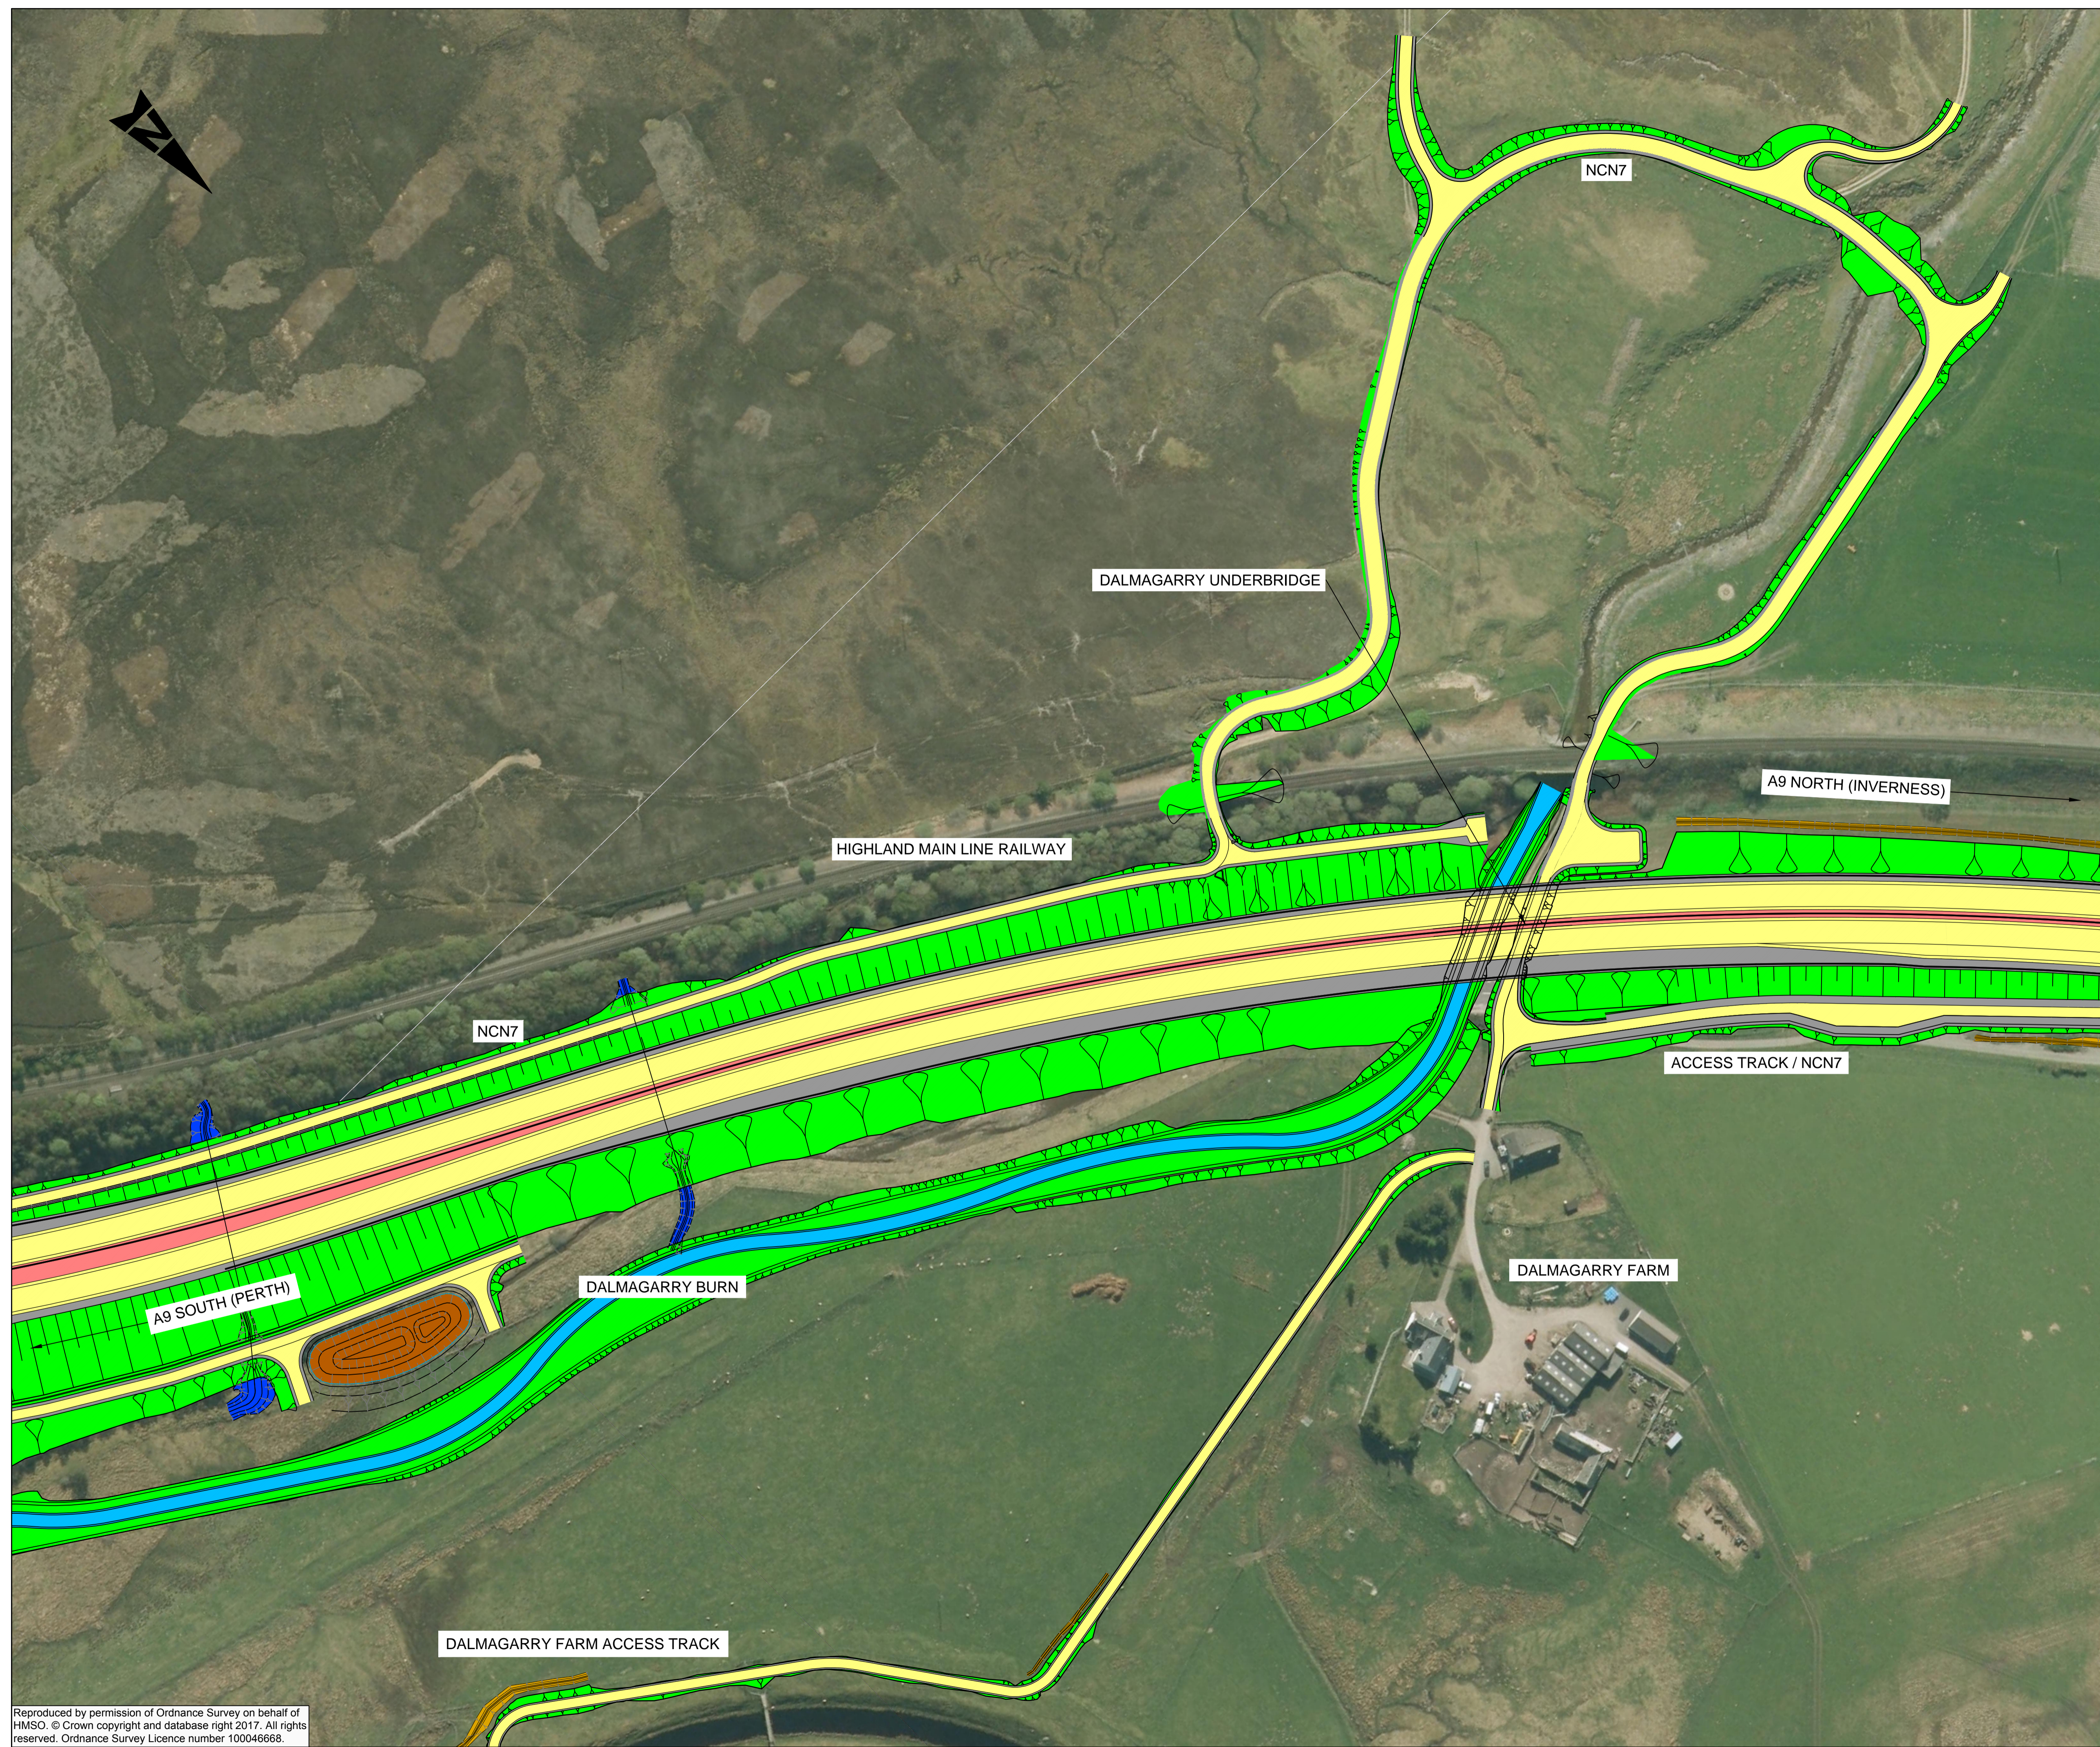

**LEGEND**

**ALIGNMENT**

<span style="color: green;">█</span>	EARTHWORKS
<span style="color: grey;">█</span>	VERGE
<span style="color: yellow;">█</span>	CARRIAGEWAY
<span style="color: red;">█</span>	CENTRAL RESERVE
<span style="color: blue;">█</span>	REALIGNED WATERCOURSE
<span style="color: orange;">█</span>	DRAINAGE DITCH
<span style="color: brown;">█</span>	DRAINAGE BASIN
<span style="color: darkblue;">█</span>	STREAM REALIGNMENT

P01	JK	RB	GA	16/05/17
FIRST ISSUE				
P02	RB	RB	GA	17/05/17
FIRST ISSUE				
Rev	Drawn / Des	Checked	Approved	Date
Description				
Drawing Status				Subtality
FOR INFORMATION				S2

Client  
**TRANSPORT SCOTLAND**  
 CÒMHDHAIL ALBA



**ATKINS mouchel**

Drawing Title  
**PUBLIC INFORMATION DRAWINGS**  
 MAY 2017 - SHEET 7 OF 17

Scale	Designed / Drawn	Checked	Approved	Authorised
1:1000	RB	RB	GA	DM
Original Size	Date	Date	Date	Date
A1	17/05/17	17/05/17	17/05/17	17/05/17
Drawing Number	Project	Originator	Volume	Revision
	A9P12 - AMJ - HML -	A_JCZZZ_ZZ - SK - RD - 0007		P02
	Location	Type	Role	Number

Plotted: May 17, 2017 - 3:01pm by: JAKILLIC

Reproduced by permission of Ordnance Survey on behalf of HMSO. © Crown copyright and database right 2017. All rights reserved. Ordnance Survey Licence number 100046668.