


100
10
0
Millimetres
DO NOT SCALE

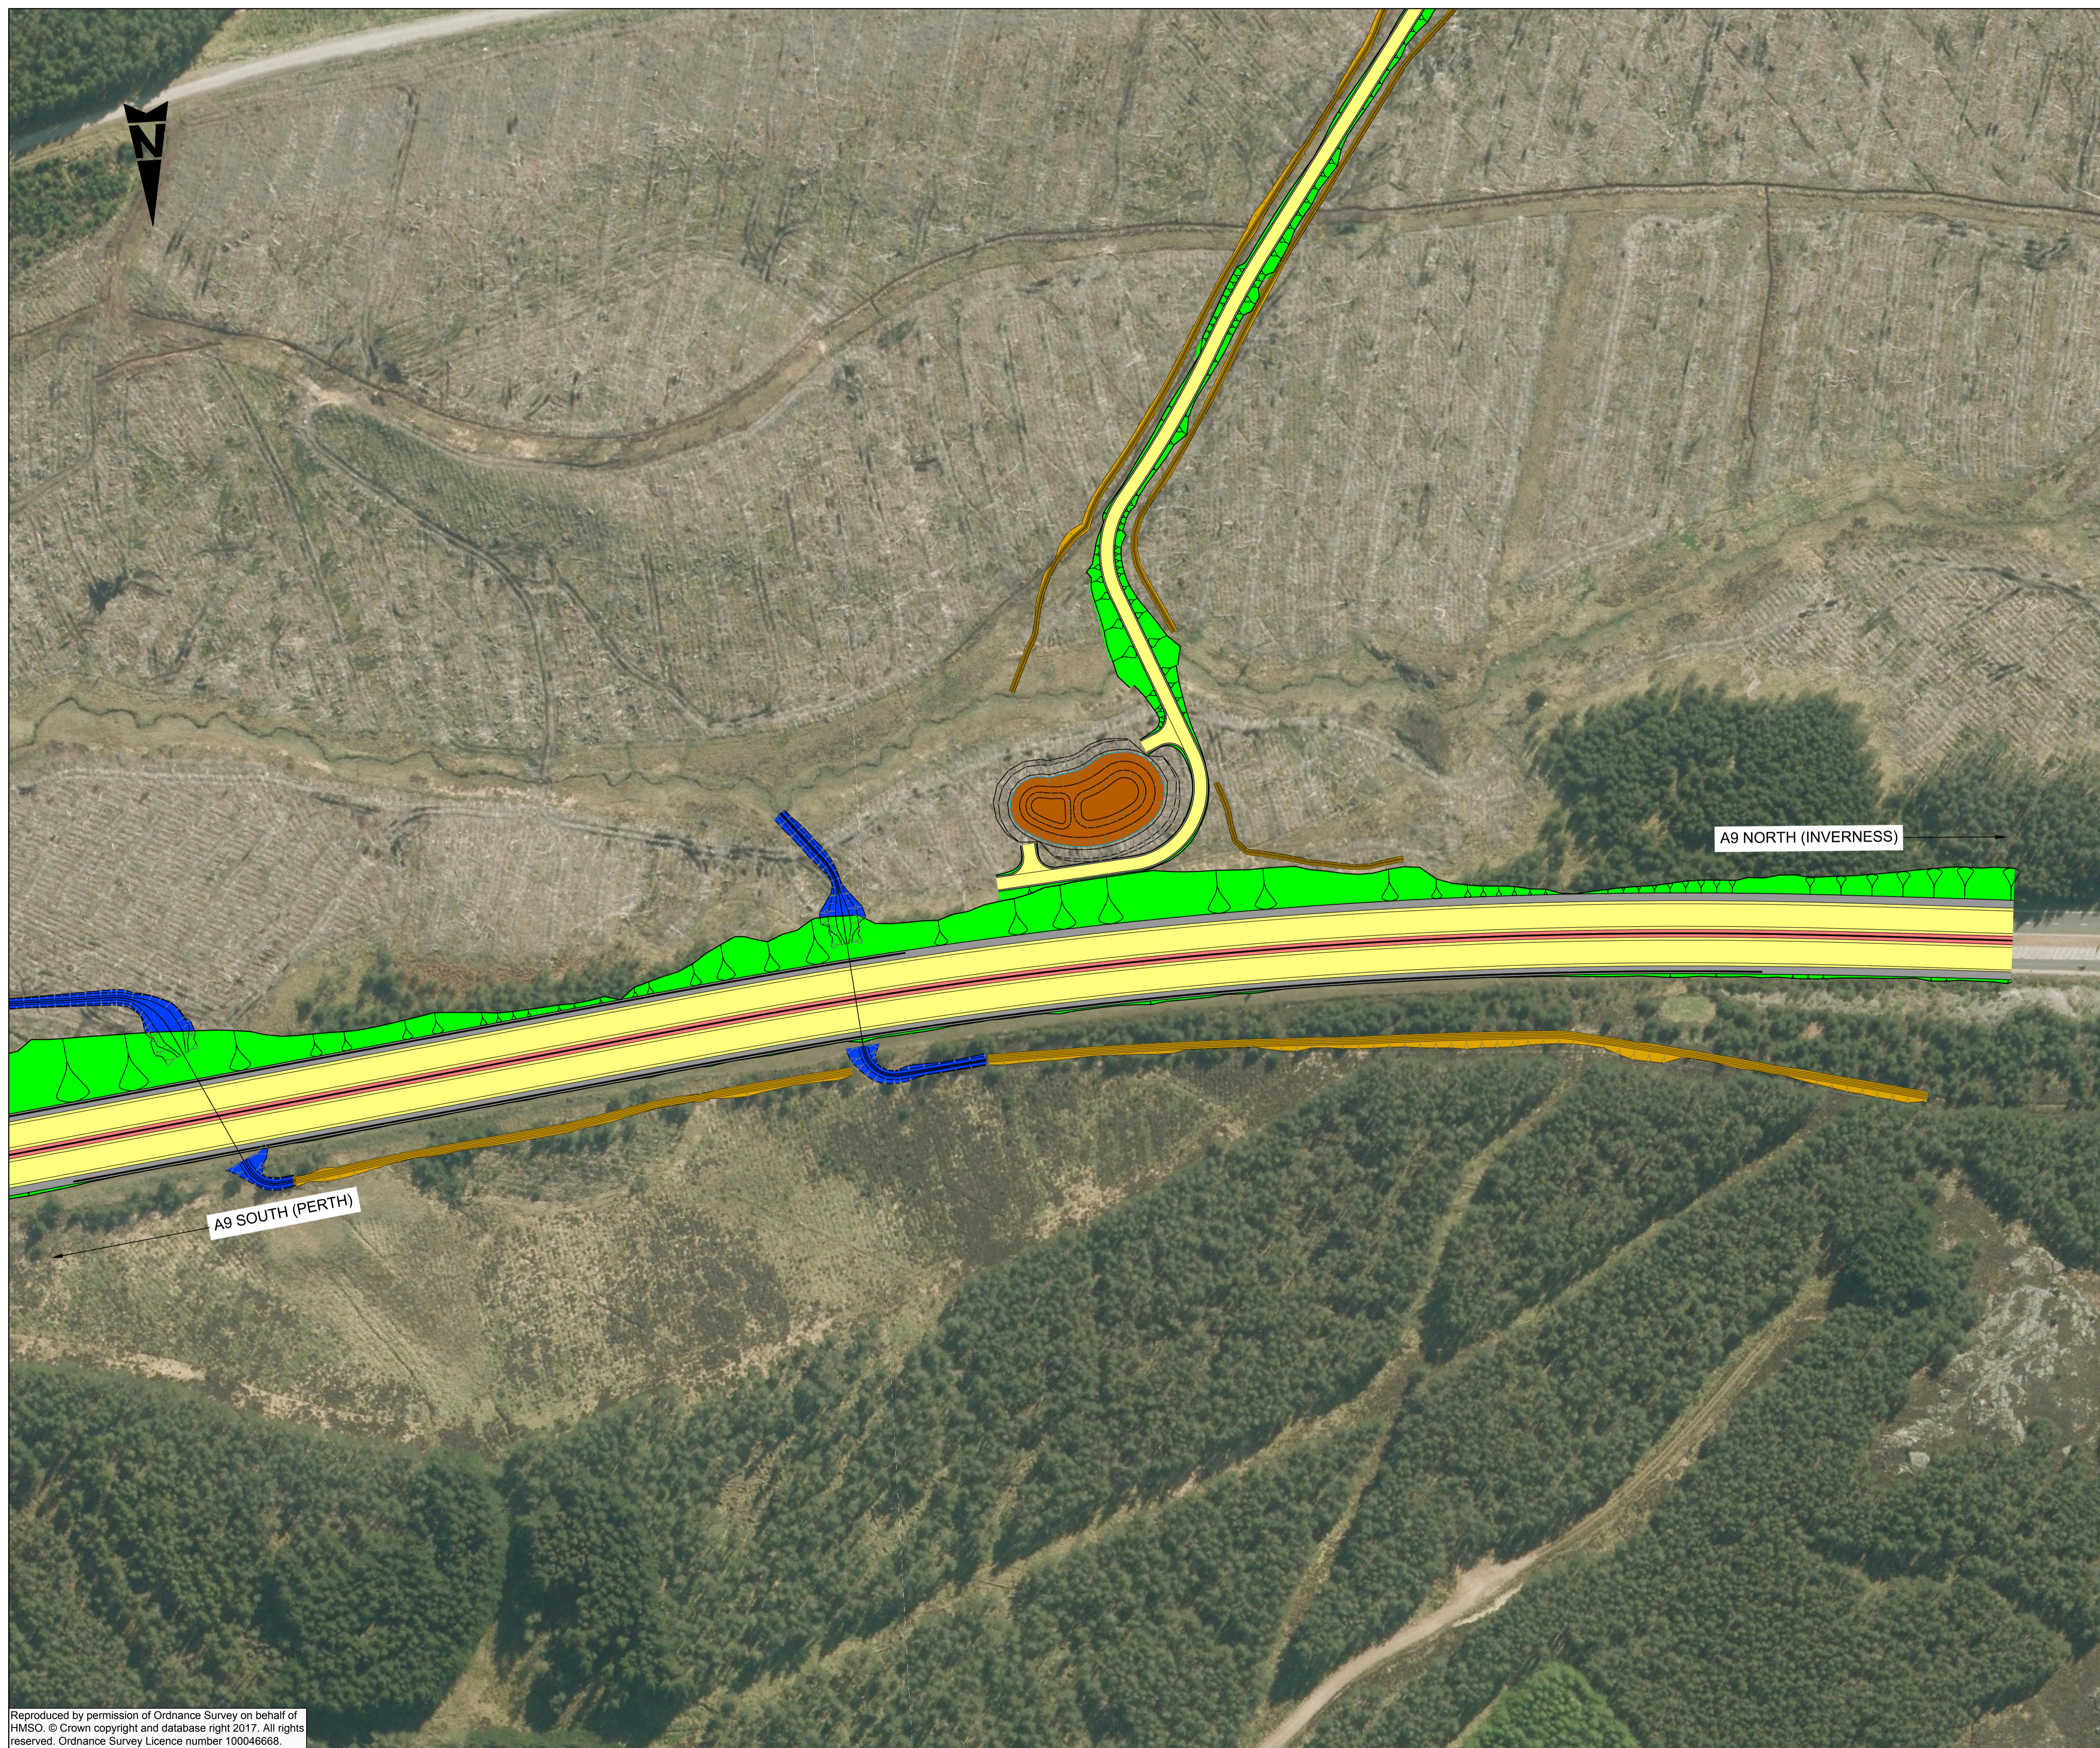

LEGEND

- ALIGNMENT
- EARTHWORKS
 - VERGE
 - CARRIAGEWAY
 - CENTRAL RESERVE
 - REALIGNED WATERCOURSE
 - DRAINAGE DITCH
 - DRAINAGE BASIN
 - STREAM REALIGNMENT

P01	JK	RB	GA	17/05/17
-----	----	----	----	----------

FIRST ISSUE

Rev	Drawn / Des	Checked	Approved	Date

Description

Drawing Status	FOR INFORMATION	Suitability	S2
----------------	-----------------	-------------	----

Client



Drawing Title
PUBLIC INFORMATION DRAWINGS
MAY 2017 - SHEET 16 OF 17

Scale	Designed / Drawn	Checked	Approved	Authorised
1:1000	JK	RB	GA	DM
Original Size	Date	Date	Date	Date
A1	16/05/17	16/05/17	17/05/17	17/05/17

Drawing Number	Project	Originator	Volume	Revision
A1	A9P12 - AMJ - HML - A_JCZZZ_ZZ - SK - RD - 0016	JK	0016	P01
Location	Type	Role	Number	

Plotted: May 17, 2017 - 3:23pm by: JAKILLIC

Reproduced by permission of Ordnance Survey on behalf of HMSO. © Crown copyright and database right 2017. All rights reserved. Ordnance Survey Licence number 100046668.