


- Proposed Scheme
- 600m Calculation Area
- 1km Study Area
- Noise Survey Locations**
- Long Term
- Short Term

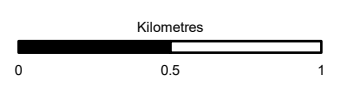

Scale: FINAL Subtitle: B

Client: **TRANSPORT SCOTLAND**
COMHDHAIL ALBA



A9
DUALLING
PERTH TO INVERNESS
Tomatin to Moy

ATKINS mouchel


Figure 17.2a
Noise Measurement
Locations
Sheet 1 of 3

Scale	1:25,000	Drawn	LA	Checked	MK	Approved	RM	Authorised	SB
Document Number	A9P12-AMJ-ENV-Z_ZZZZZ_XX-DR-GI-0003							Revision	P02
Project	Originator	Volume							
Location	Type	Role	Number						

Reproduced by permission of Ordnance Survey on behalf of HMSO.
© Crown copyright and database right 2017. All rights reserved.
Ordnance Survey Licence number 100046668

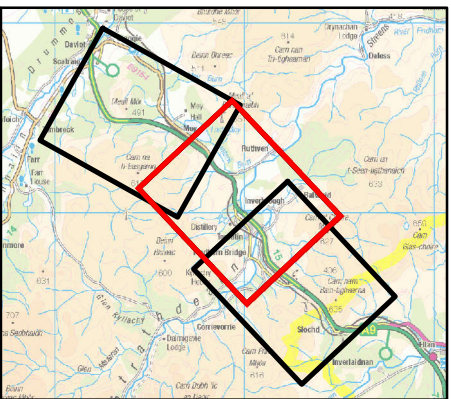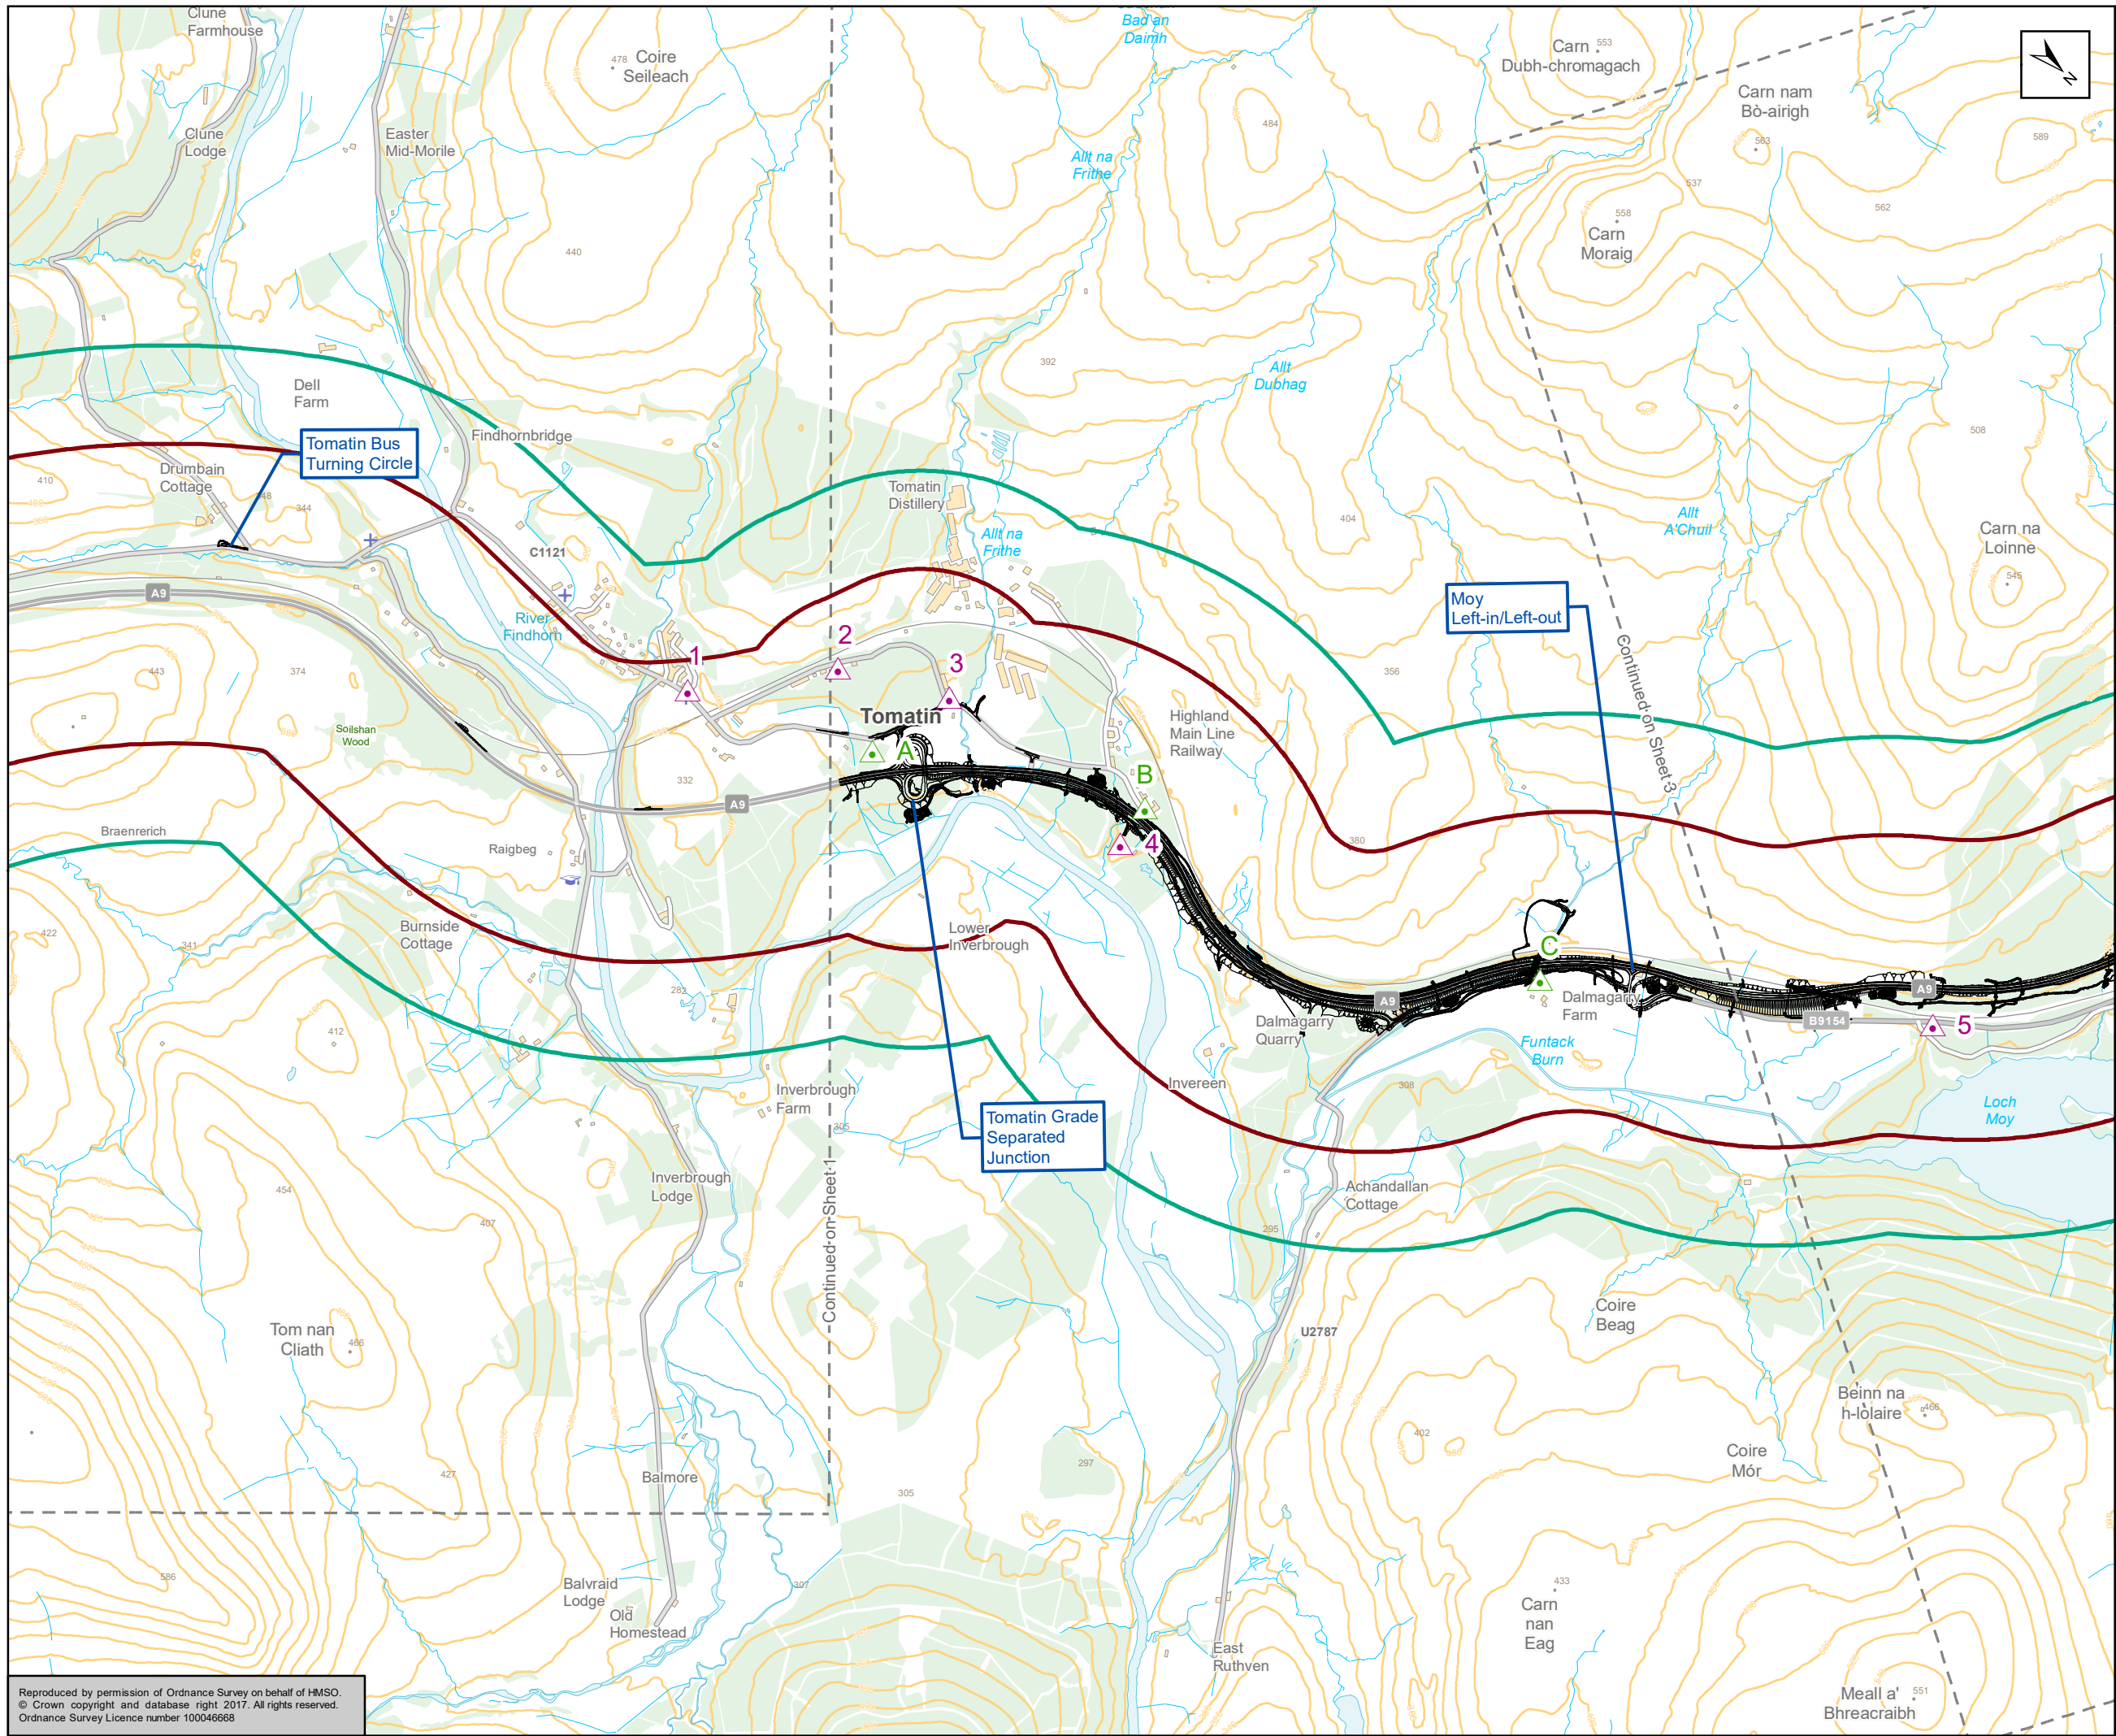

- Proposed Scheme
- 600m Calculation Area
- 1km Study Area
- Noise Survey Locations**
- Long Term
- Short Term

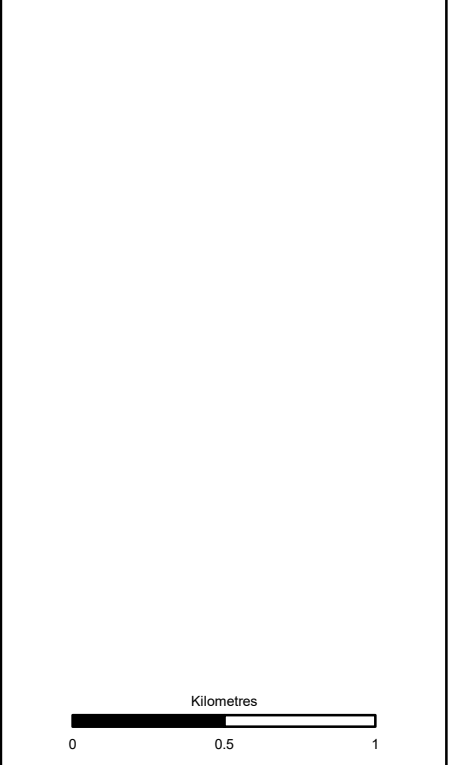

Scale: FINAL B

Client: **TRANSPORT SCOTLAND**
COMHDHAIL ALBA



A9
DUALLING
PERTH TO INVERNESS
Tomatin to Moy

ATKINS mouchel


Figure 17.2b
Noise Measurement
Locations
Sheet 2 of 3

Scale	1:25,000	Drawn	LA	Checked	MK	Approved	RM	Authorised	SB	
Document Number	A9P12-AMJ-ENV-Z_ZZZZZ_XX-DR-GI-0004								Revision	P02
Project	Originator	Volume								
Location	Type	Role	Number							

Reproduced by permission of Ordnance Survey on behalf of HMSO.
© Crown copyright and database right 2017. All rights reserved.
Ordnance Survey Licence number 100046668

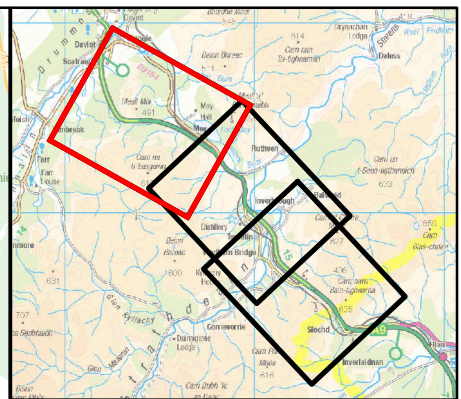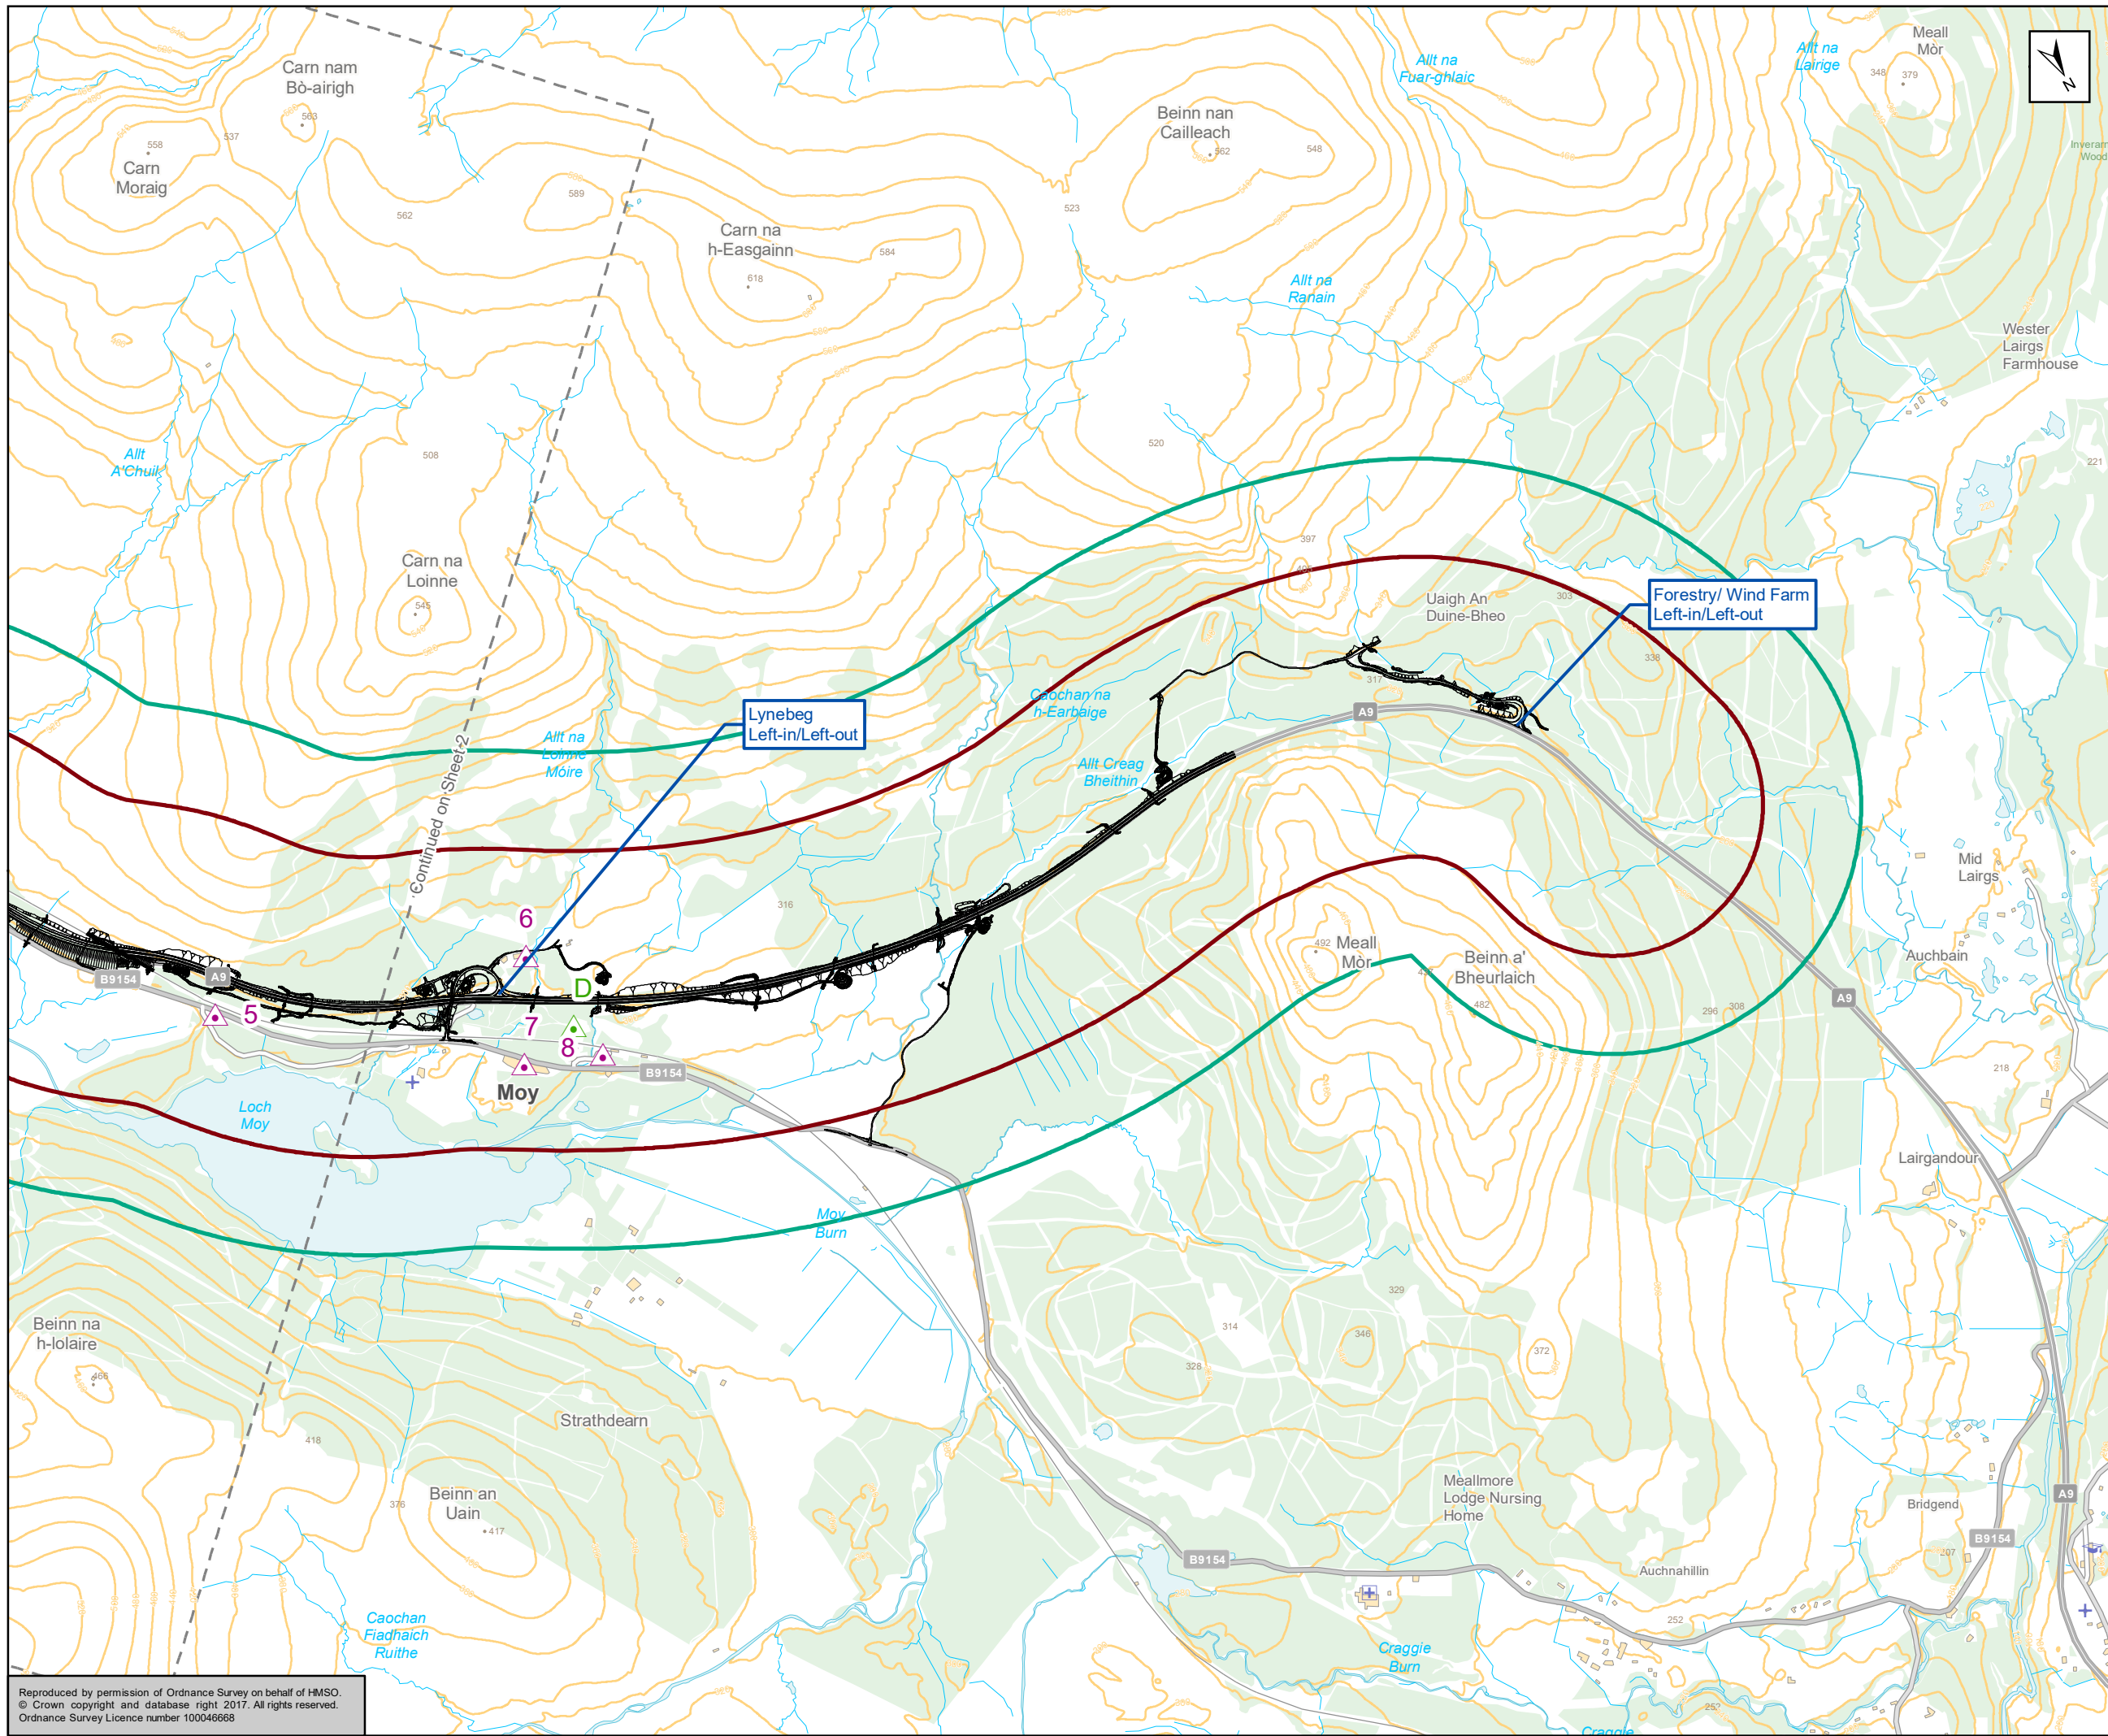

- Proposed Scheme
- 600m Calculation Area
- 1km Study Area
- Noise Survey Locations**
- Long Term
- Short Term

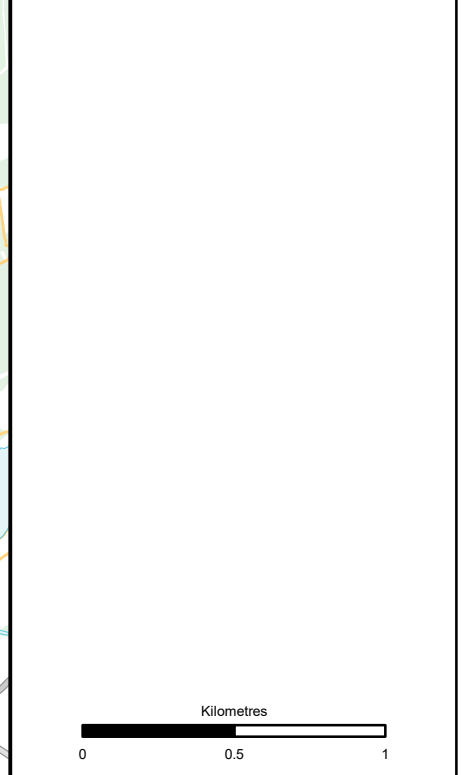

Scale: 1:25,000

Client: **TRANSPORT SCOTLAND**
COMHDHAIL ALBA

A9
DUALLING
PERTH TO INVERNESS
Tomatin to Moy

ATKINS mouchel

Figure 17.2c
Noise Measurement
Locations
Sheet 3 of 3

Scale	1:25,000	Drawn	LA	Checked	MK	Approved	RM	Authorised	SB	
Document Number	A9P12-AMJ-ENV-Z_ZZZZZ_XX-DR-GI-0021								Revision	P02
Project	Originator	Volume								
Location	Type	Role	Number							

Reproduced by permission of Ordnance Survey on behalf of HMSO.
© Crown copyright and database right 2017. All rights reserved.
Ordnance Survey Licence number 100046668