


- Proposed Scheme
- 250m Study Area
- Peat Stability Risk Areas

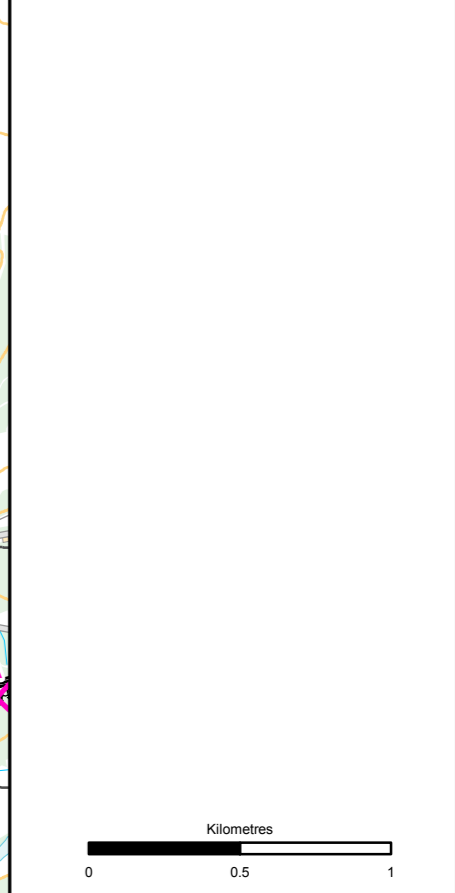

Status: FINAL Subtitle: B

Client: **TRANSPORT SCOTLAND**
COMHDHAIL ALBA



A9
DUALLING
PERTH TO INVERNESS
Tomatin to Moy

ATKINS mouchel


Figure A10.1.3a
Peat Stability Assessment:
Detailed Assessment Areas
Sheet 1 of 3

Scale: 1:25,000	Drawn: MM	Checked: RS	Approved: RM	Authorised: SB
Document Number: A9P12-AMJ-EGT-Z_ZZZZ_XX-DR-GI-0091	Project: A9P12-AMJ-EGT-Z_ZZZZ_XX-DR-GI-0091	Originator: A9P12-AMJ-EGT-Z_ZZZZ_XX-DR-GI-0091	Volume: A9P12-AMJ-EGT-Z_ZZZZ_XX-DR-GI-0091	Revision: P02
Location:	Type:	Role:	Number:	

Reproduced by permission of Ordnance Survey on behalf of HMSO.
© Crown copyright and database right 2017. All rights reserved.
Ordnance Survey Licence number 100046668

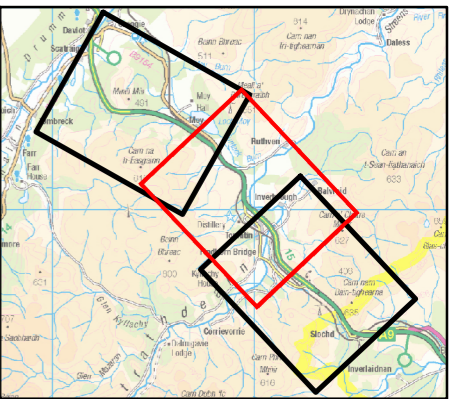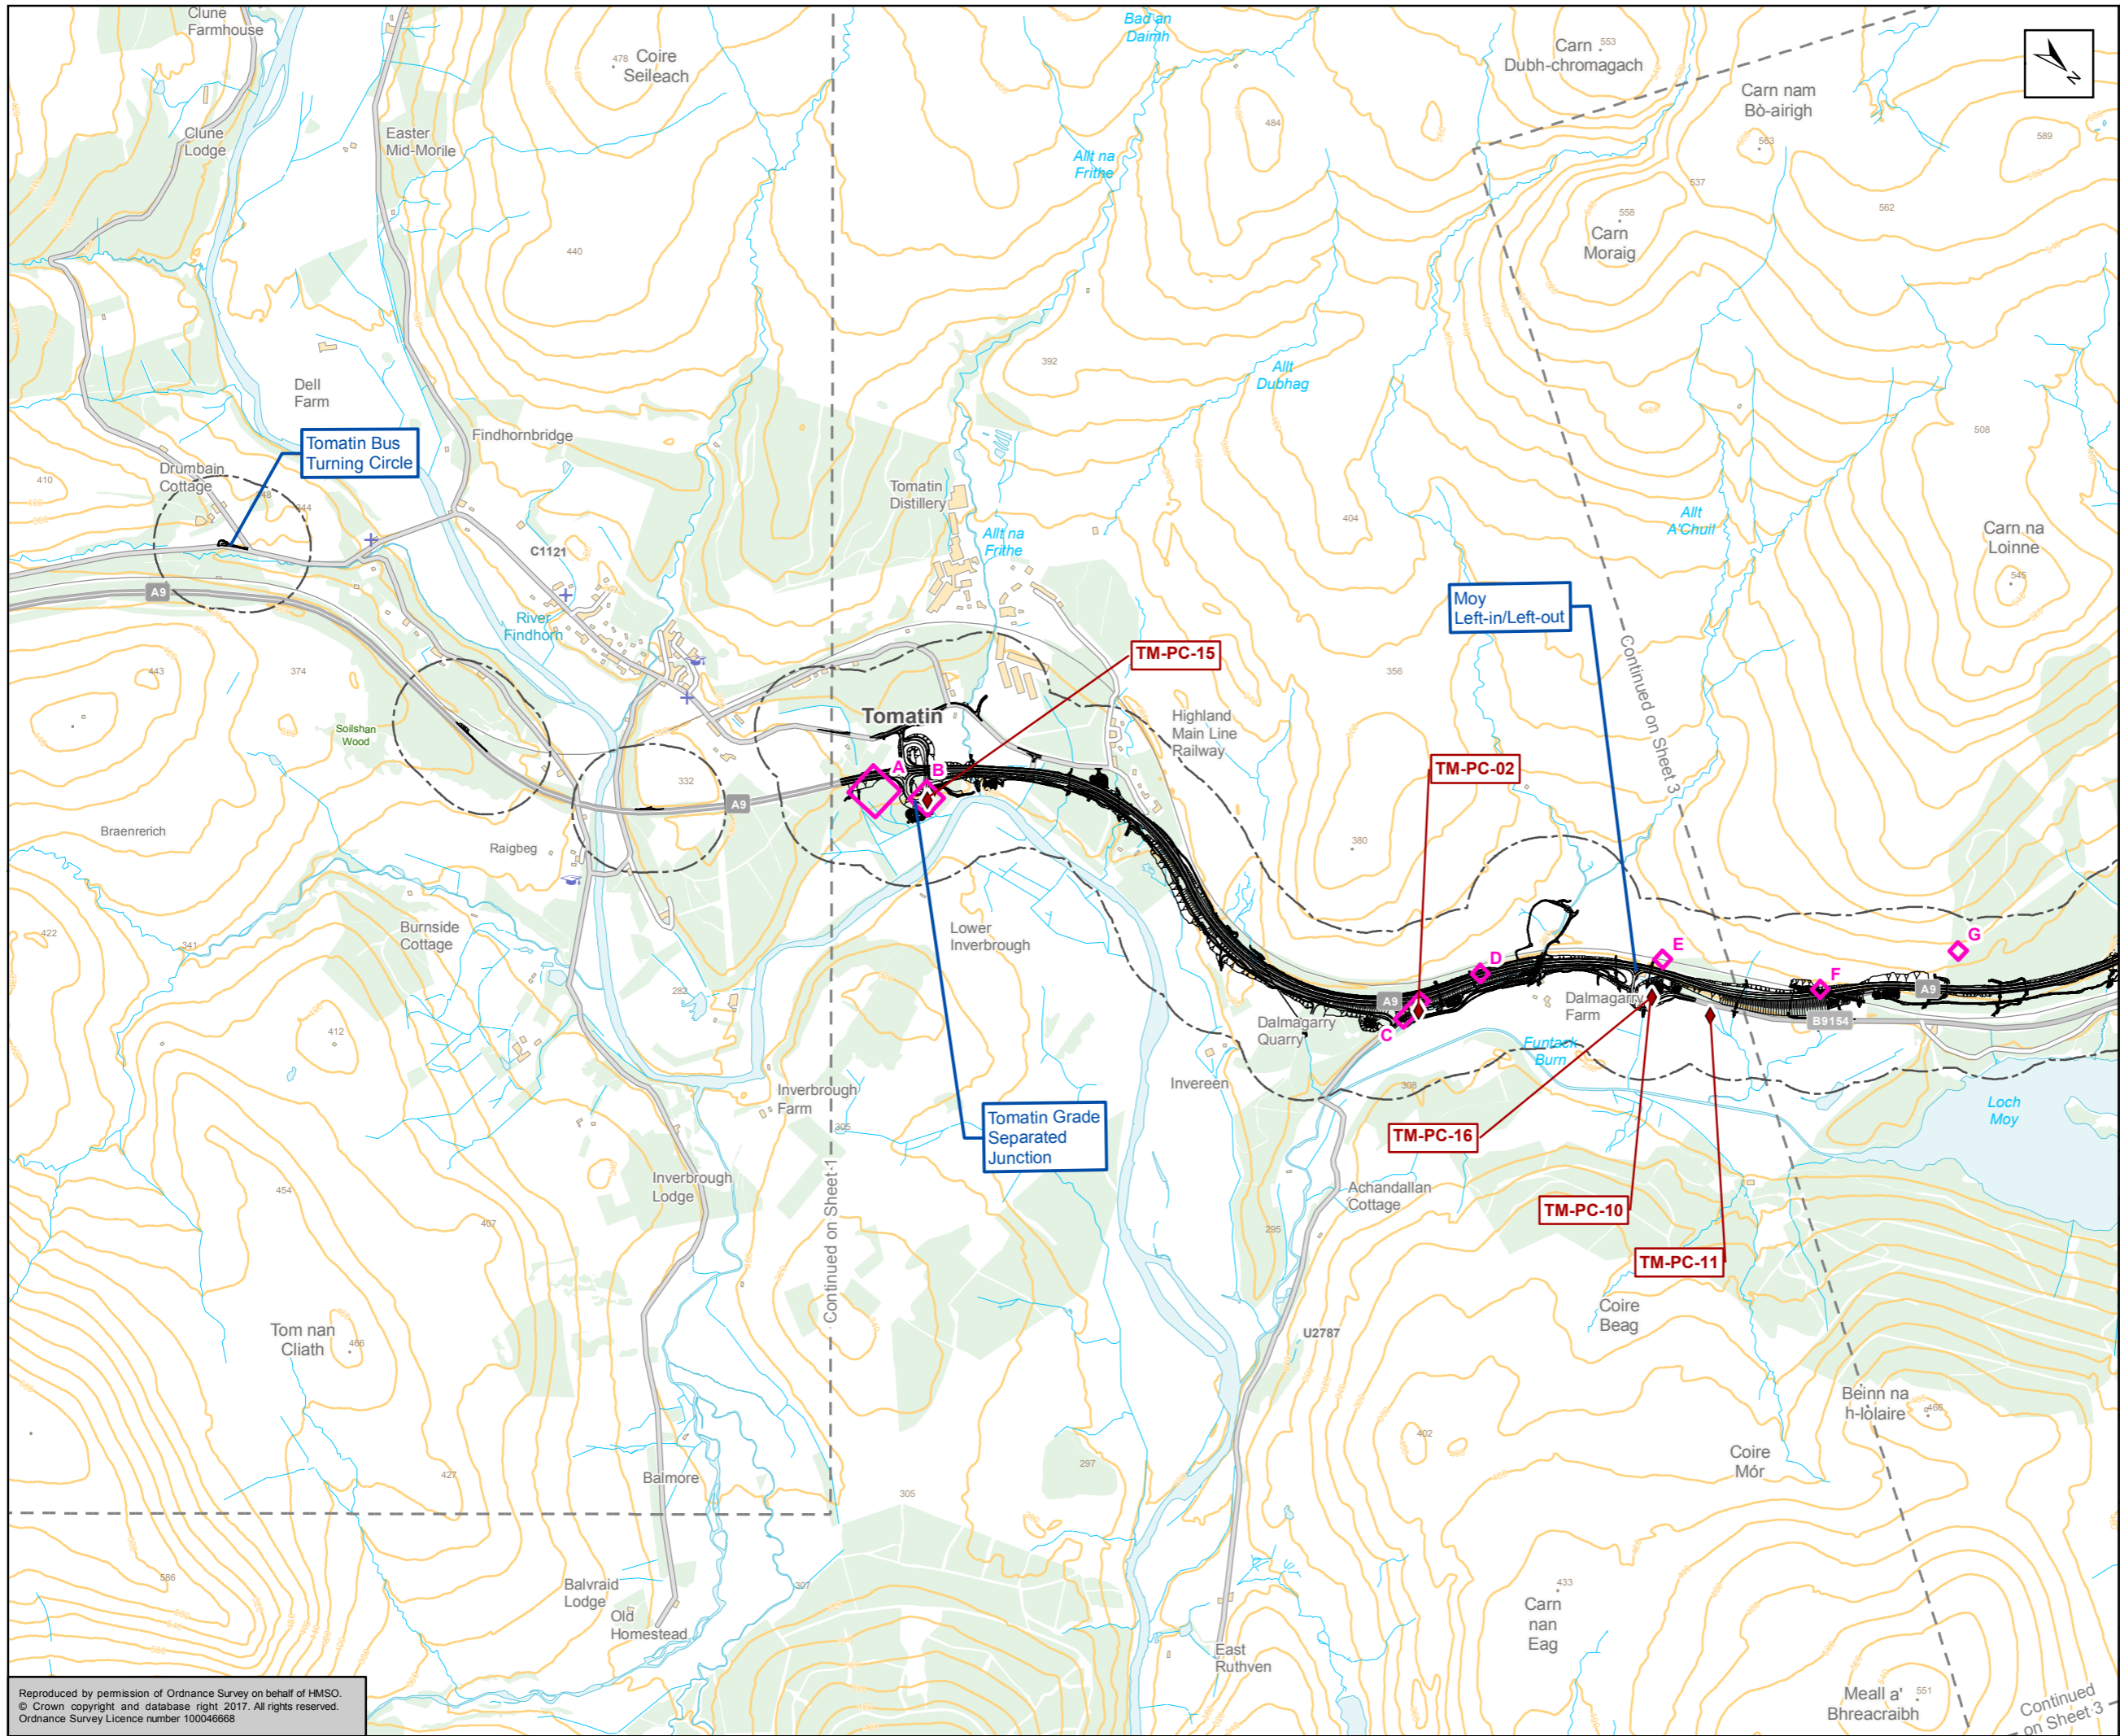

- Proposed Scheme
- 250m Study Area
- Peat Core Locations
- Peat Stability Risk Areas

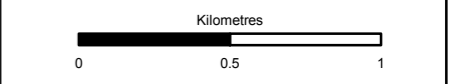

Status: FINAL Subtitle: B

Client: **TRANSPORT SCOTLAND**
COMHDHAIL ALBA




ATKINS mouchel


Figure A10.1.3b
Peat Stability Assessment:
Detailed Assessment Areas
Sheet 2 of 3

Scale	1:25,000	Drawn	MM	Checked	RS	Approved	RM	Authorised	SB
Document Number	Project		Originator		Volume		Revision		
A9P12-AMJ-EGT-Z_ZZZZZ_XX-DR-GI-0053		P02		P02		P02		P02	
Location	Type	Role	Number						

Reproduced by permission of Ordnance Survey on behalf of HMSO.
© Crown copyright and database right 2017. All rights reserved.
Ordnance Survey Licence number 100046668

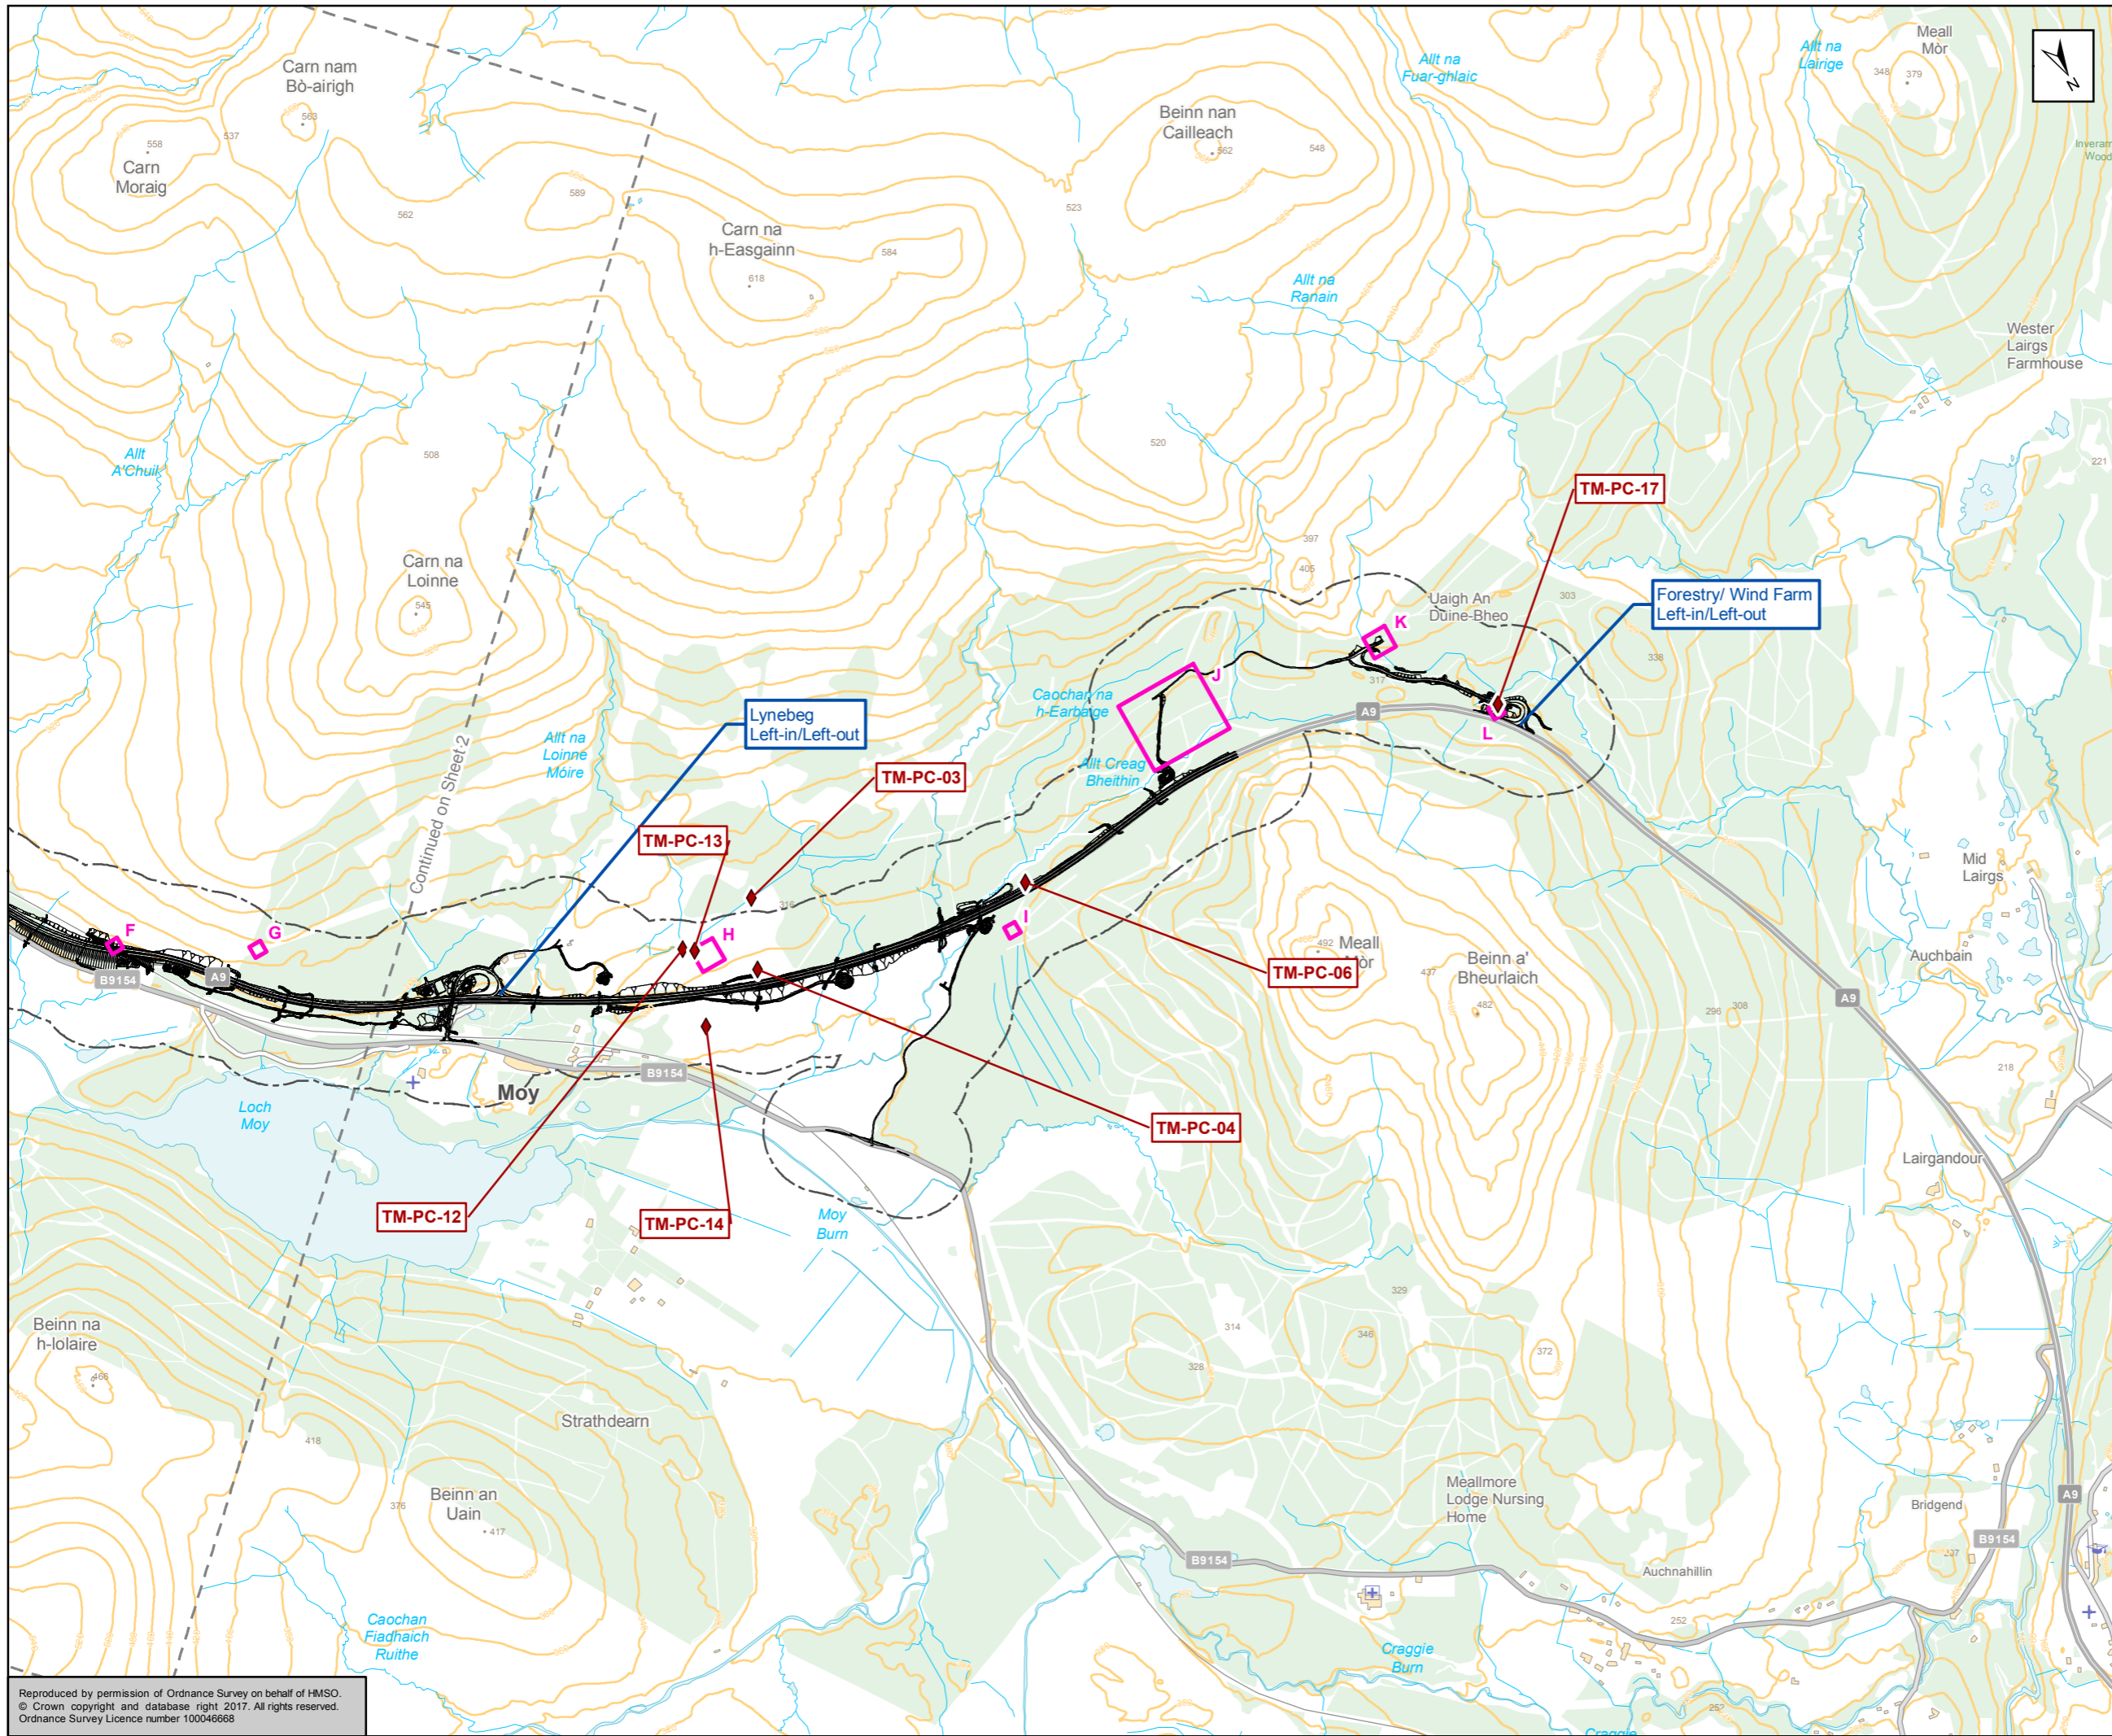

- Proposed Scheme
- 250m Study Area
- Peat Core Locations
- Peat Stability Risk Areas

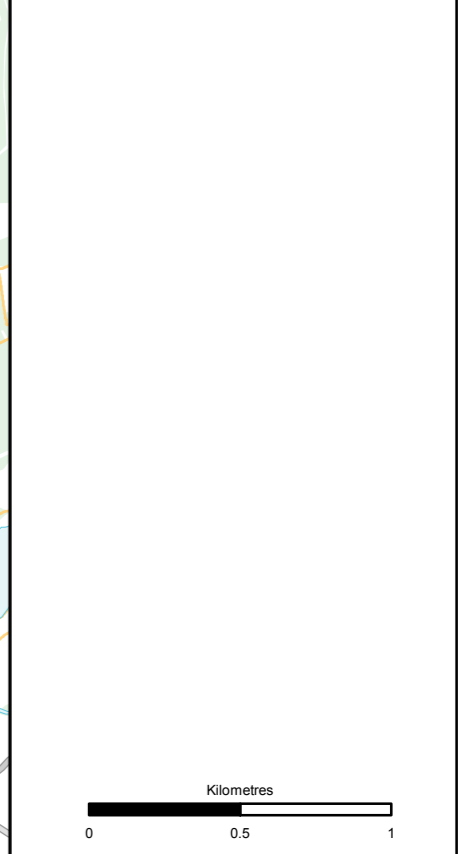

Status: FINAL Subtitle: B

Client: **TRANSPORT SCOTLAND**
COMHDHAIL ALBA

A9
DUALLING
PERTH TO INVERNESS
Tomatin to Moy

ATKINS mouchel

Figure A10.1.3c
Peat Stability Assessment:
Detailed Assessment Areas
Sheet 3 of 3

Scale: 1:25,000	Drawn: MM	Checked: RS	Approved: RM	Authorised: SB
Document Number: A9P12-AMJ-EGT-Z_ZZZZZ_XX-DR-GI-0054	Project: A9P12-AMJ-EGT-Z_ZZZZZ_XX-DR-GI-0054	Originator: [Blank]	Volume: [Blank]	Revision: P02
Location: [Blank]	Type: [Blank]	Role: [Blank]	Number: [Blank]	[Blank]

Reproduced by permission of Ordnance Survey on behalf of HMSO.
© Crown copyright and database right 2017. All rights reserved.
Ordnance Survey Licence number 100046668