


ROUTE OPTIONS - DESIGN UPDATE AUGUST 2018


Schematic - Stage 2 Route Options Assessment

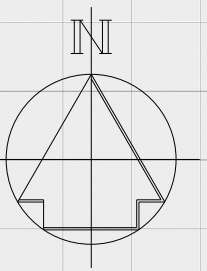

KEY

CURRENT (AUGUST 2018)

- RED ROUTE ELEMENT
- PURPLE ROUTE ELEMENT
- ORANGE ROUTE ELEMENT
- GREEN ROUTE ELEMENT
- POTENTIAL JUNCTION LOCATIONS
- A96 INVERNESS TO NAIRN (INCLUDING NAIRN BYPASS) SCHEME


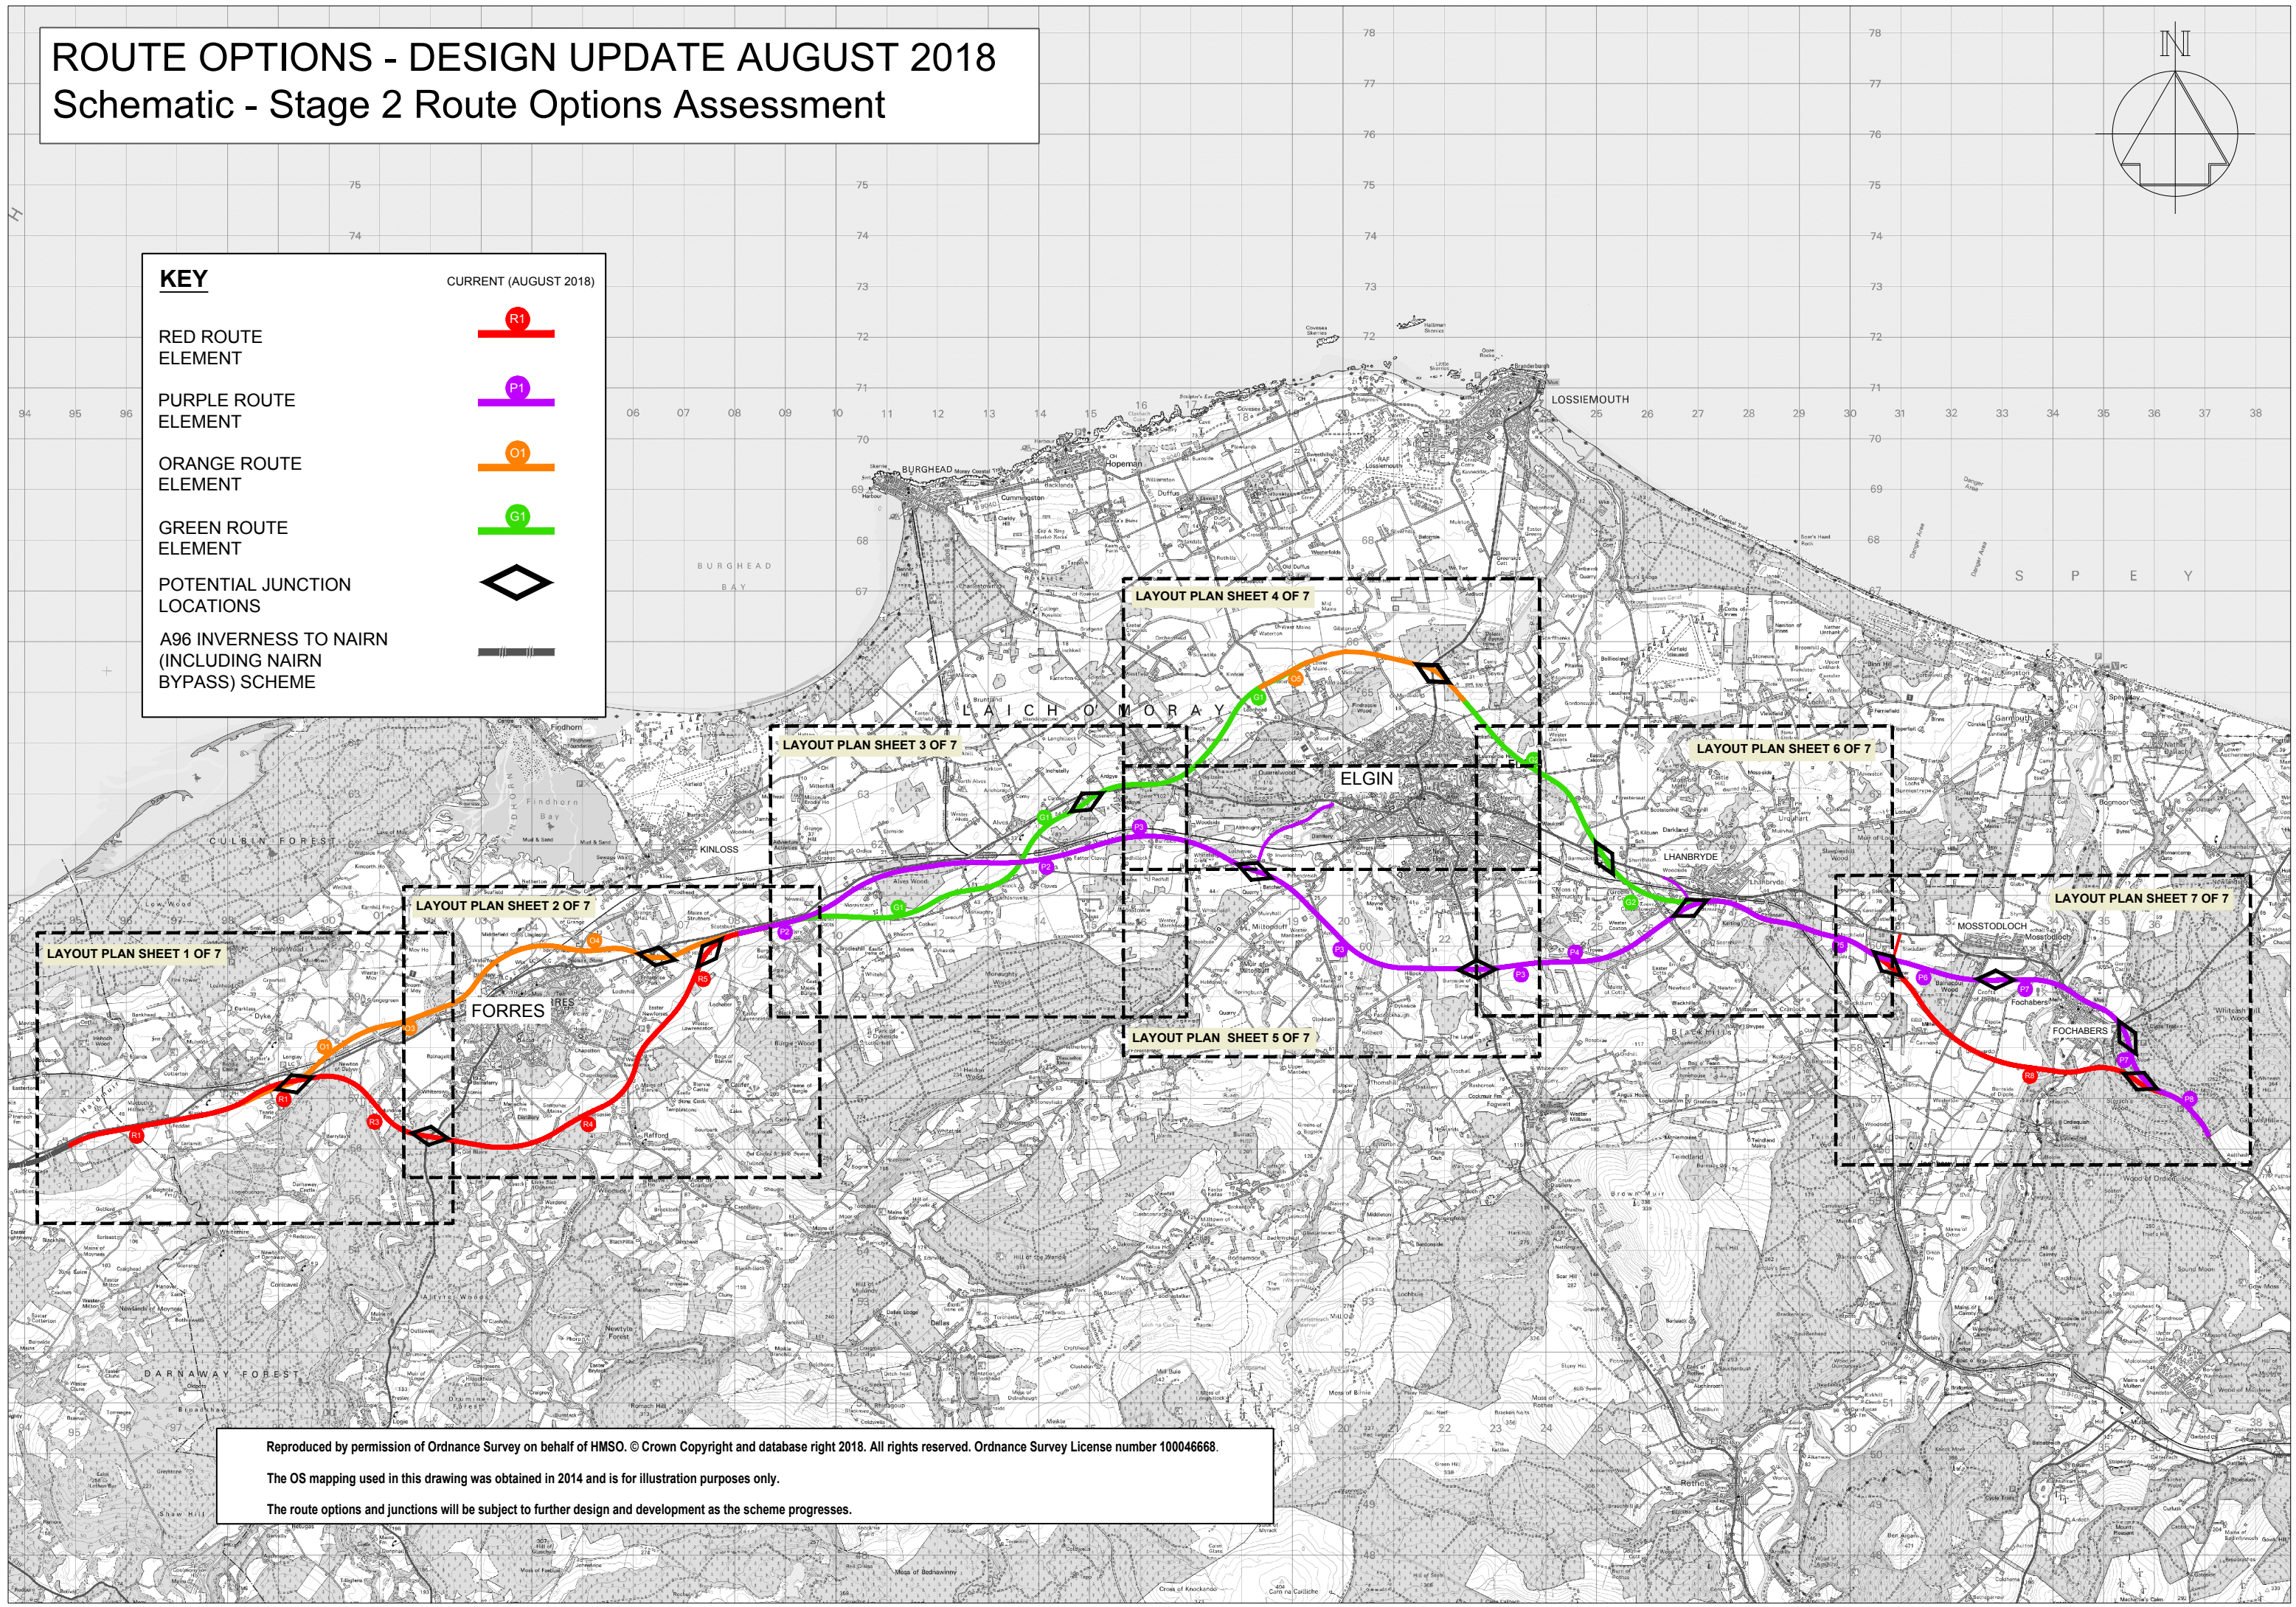


Reproduced by permission of Ordnance Survey on behalf of HMSO. © Crown Copyright and database right 2018. All rights reserved. Ordnance Survey License number 100046668.

The OS mapping used in this drawing was obtained in 2014 and is for illustration purposes only.

The route options and junctions will be subject to further design and development as the scheme progresses.

Layout Plan Sheet 1 of 7

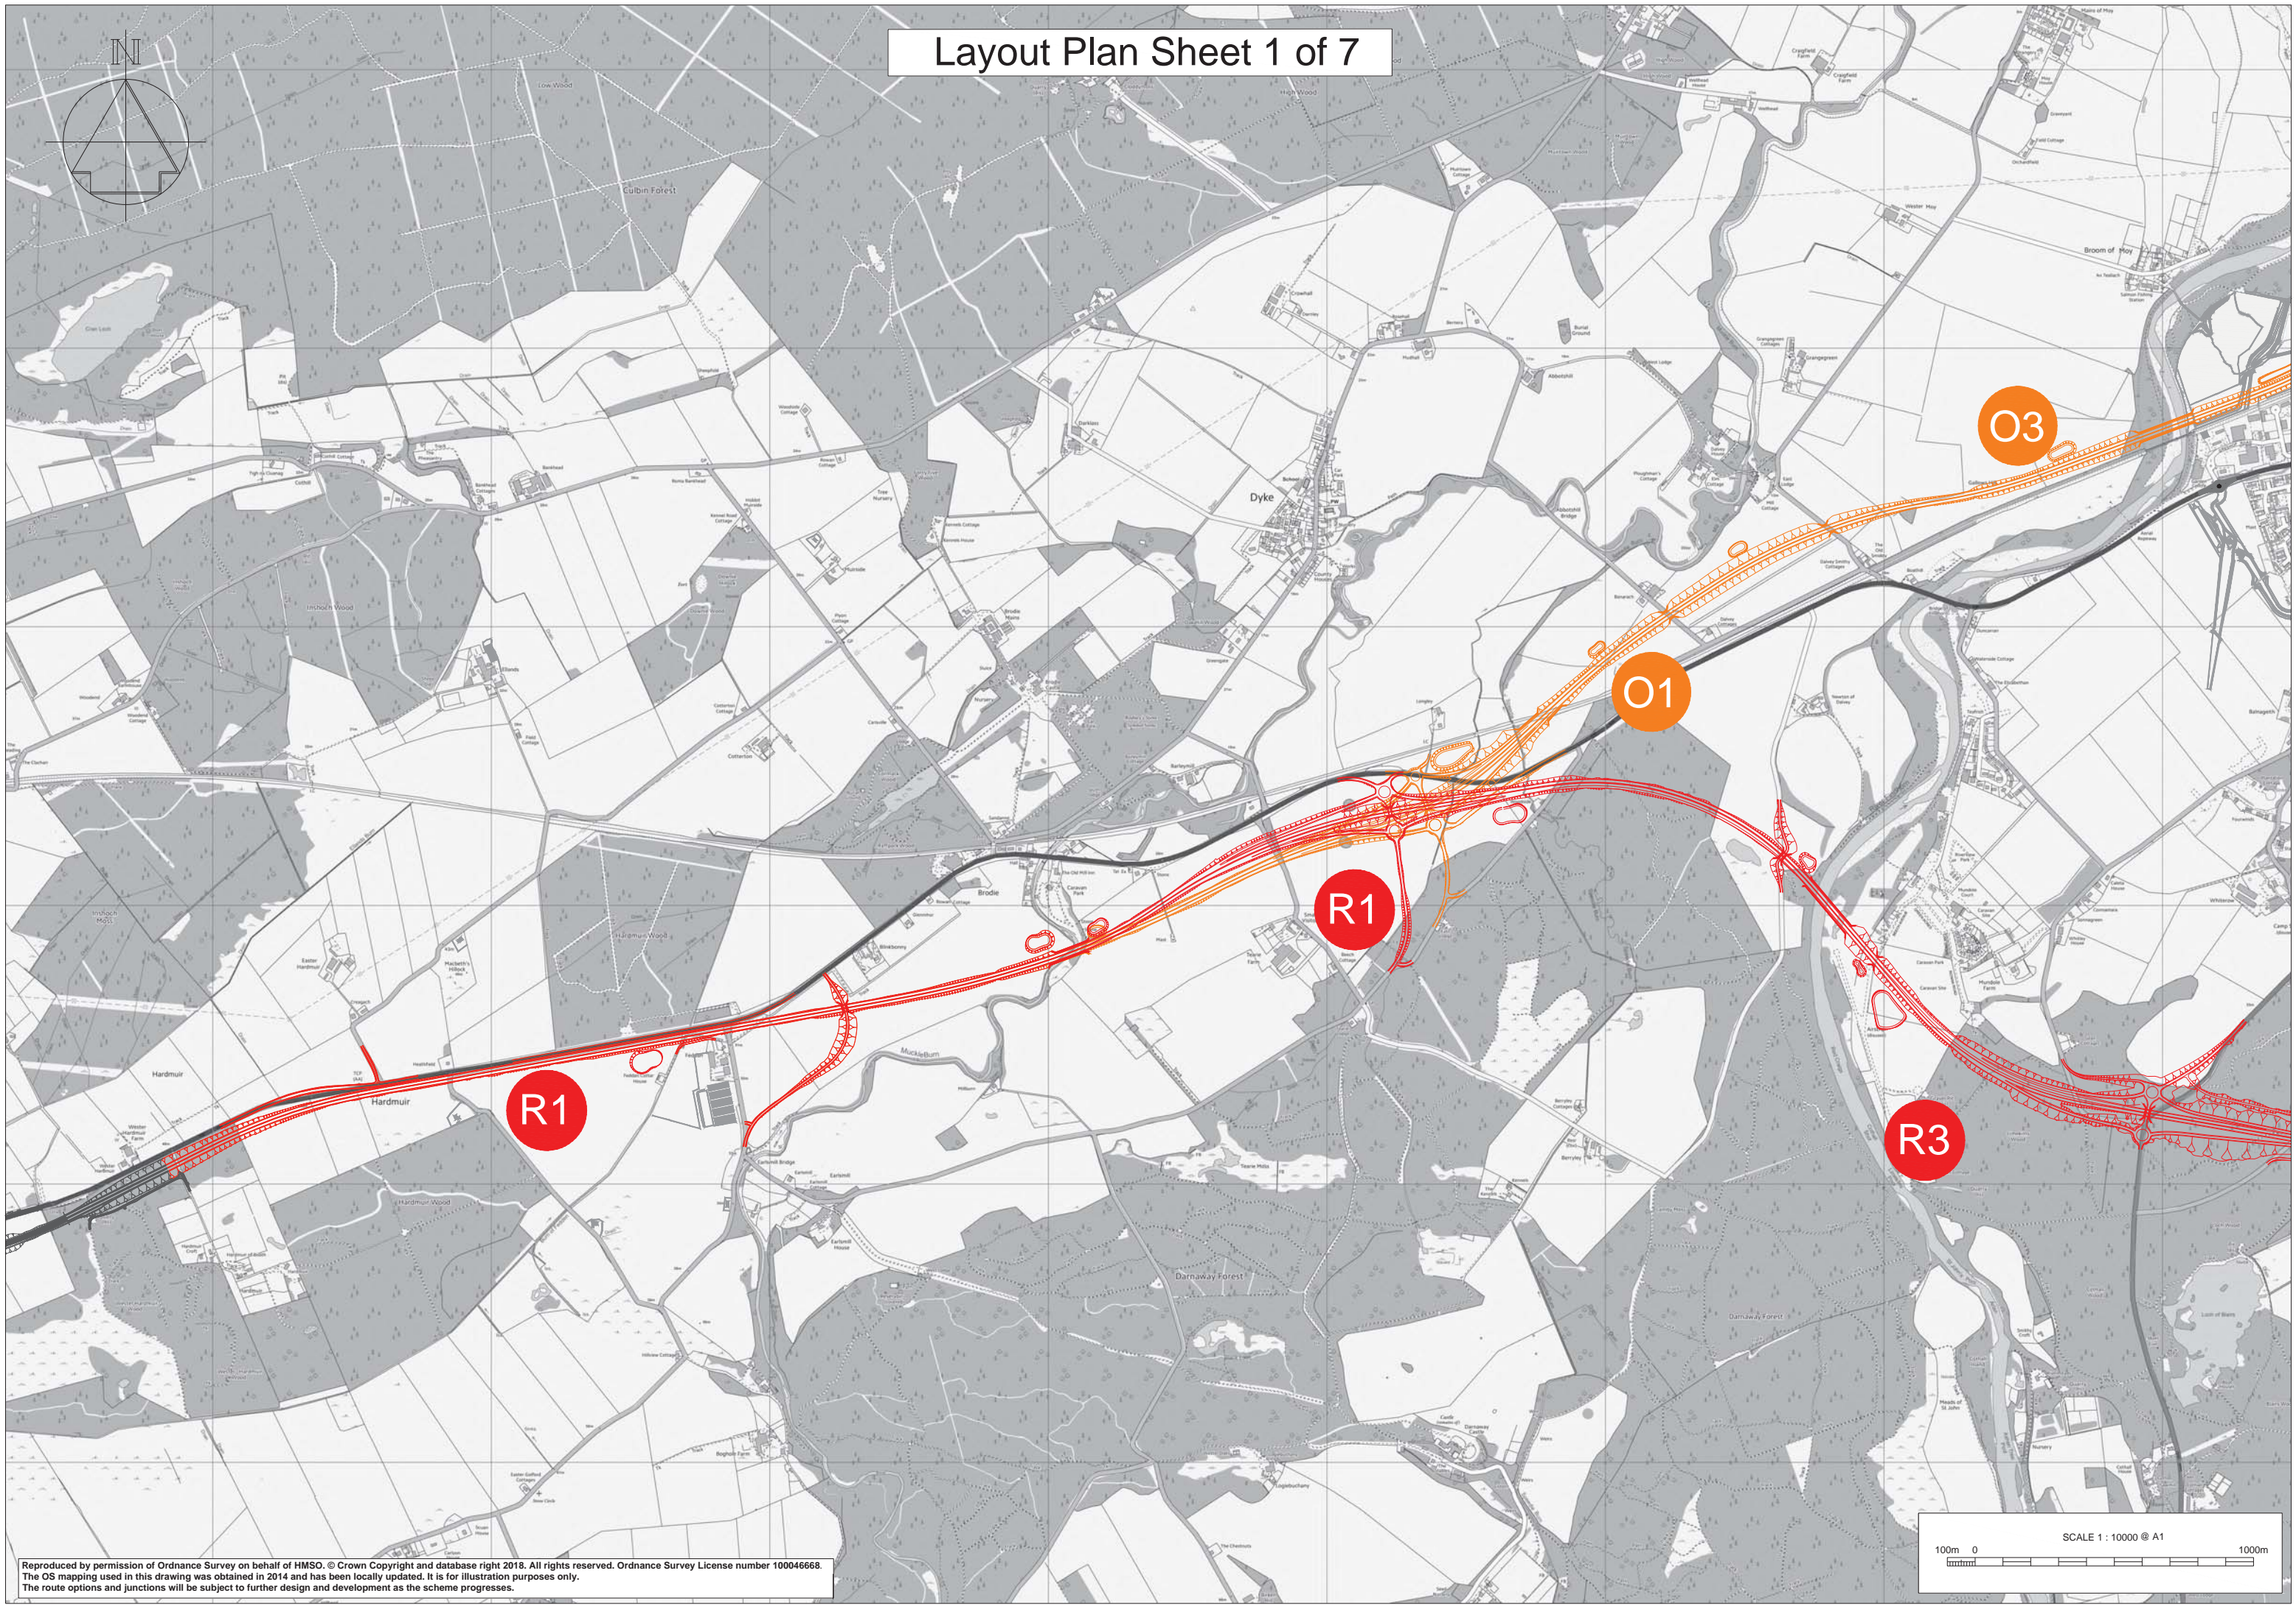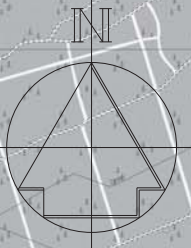

R1


R1

O1

O3

R3

Layout Plan Sheet 2 of 7

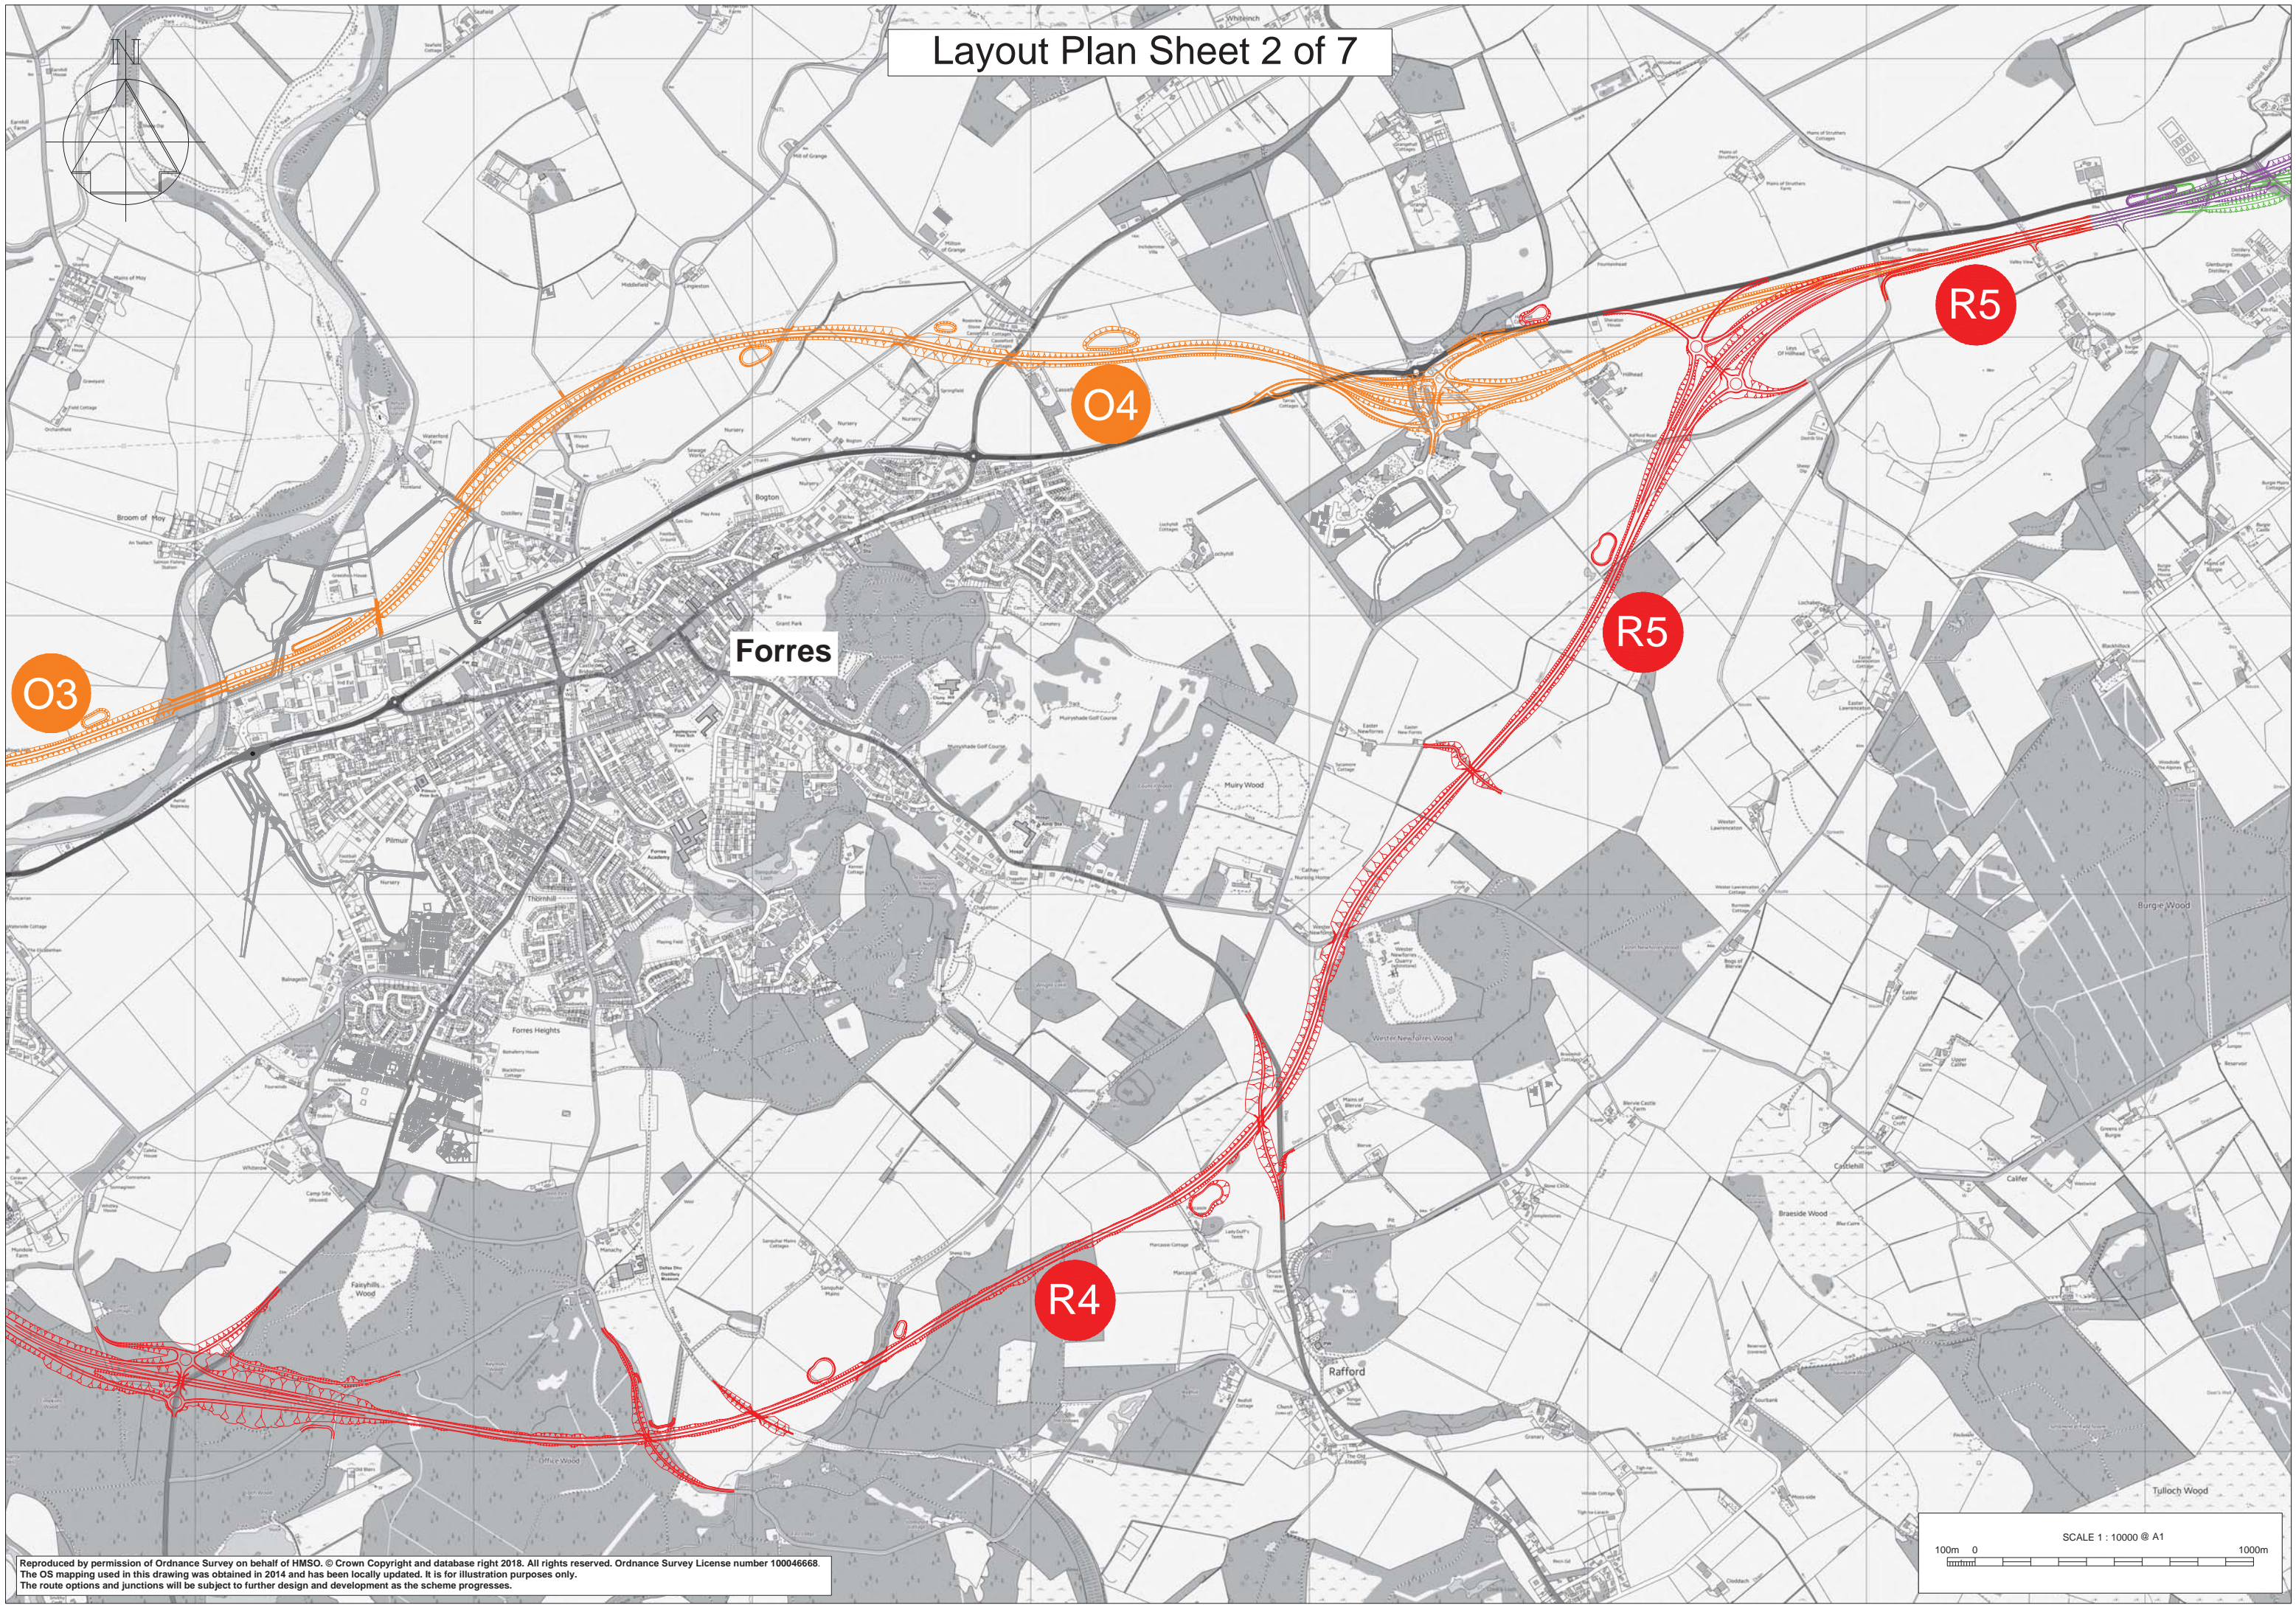

O3

O4

Forres

R4

R5


R5

Reproduced by permission of Ordnance Survey on behalf of HMSO. © Crown Copyright and database right 2018. All rights reserved. Ordnance Survey License number 100046668. The OS mapping used in this drawing was obtained in 2014 and has been locally updated. It is for illustration purposes only. The route options and junctions will be subject to further design and development as the scheme progresses.



Layout Plan Sheet 3 of 7



Reproduced by permission of Ordnance Survey on behalf of HMSO. © Crown Copyright and database right 2018. All rights reserved. Ordnance Survey License number 100046668. The OS mapping used in this drawing was obtained in 2014 and has been locally updated. It is for illustration purposes only. The route options and junctions will be subject to further design and development as the scheme progresses.

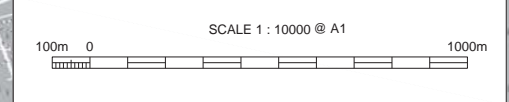

Layout Plan Sheet 4 of 7

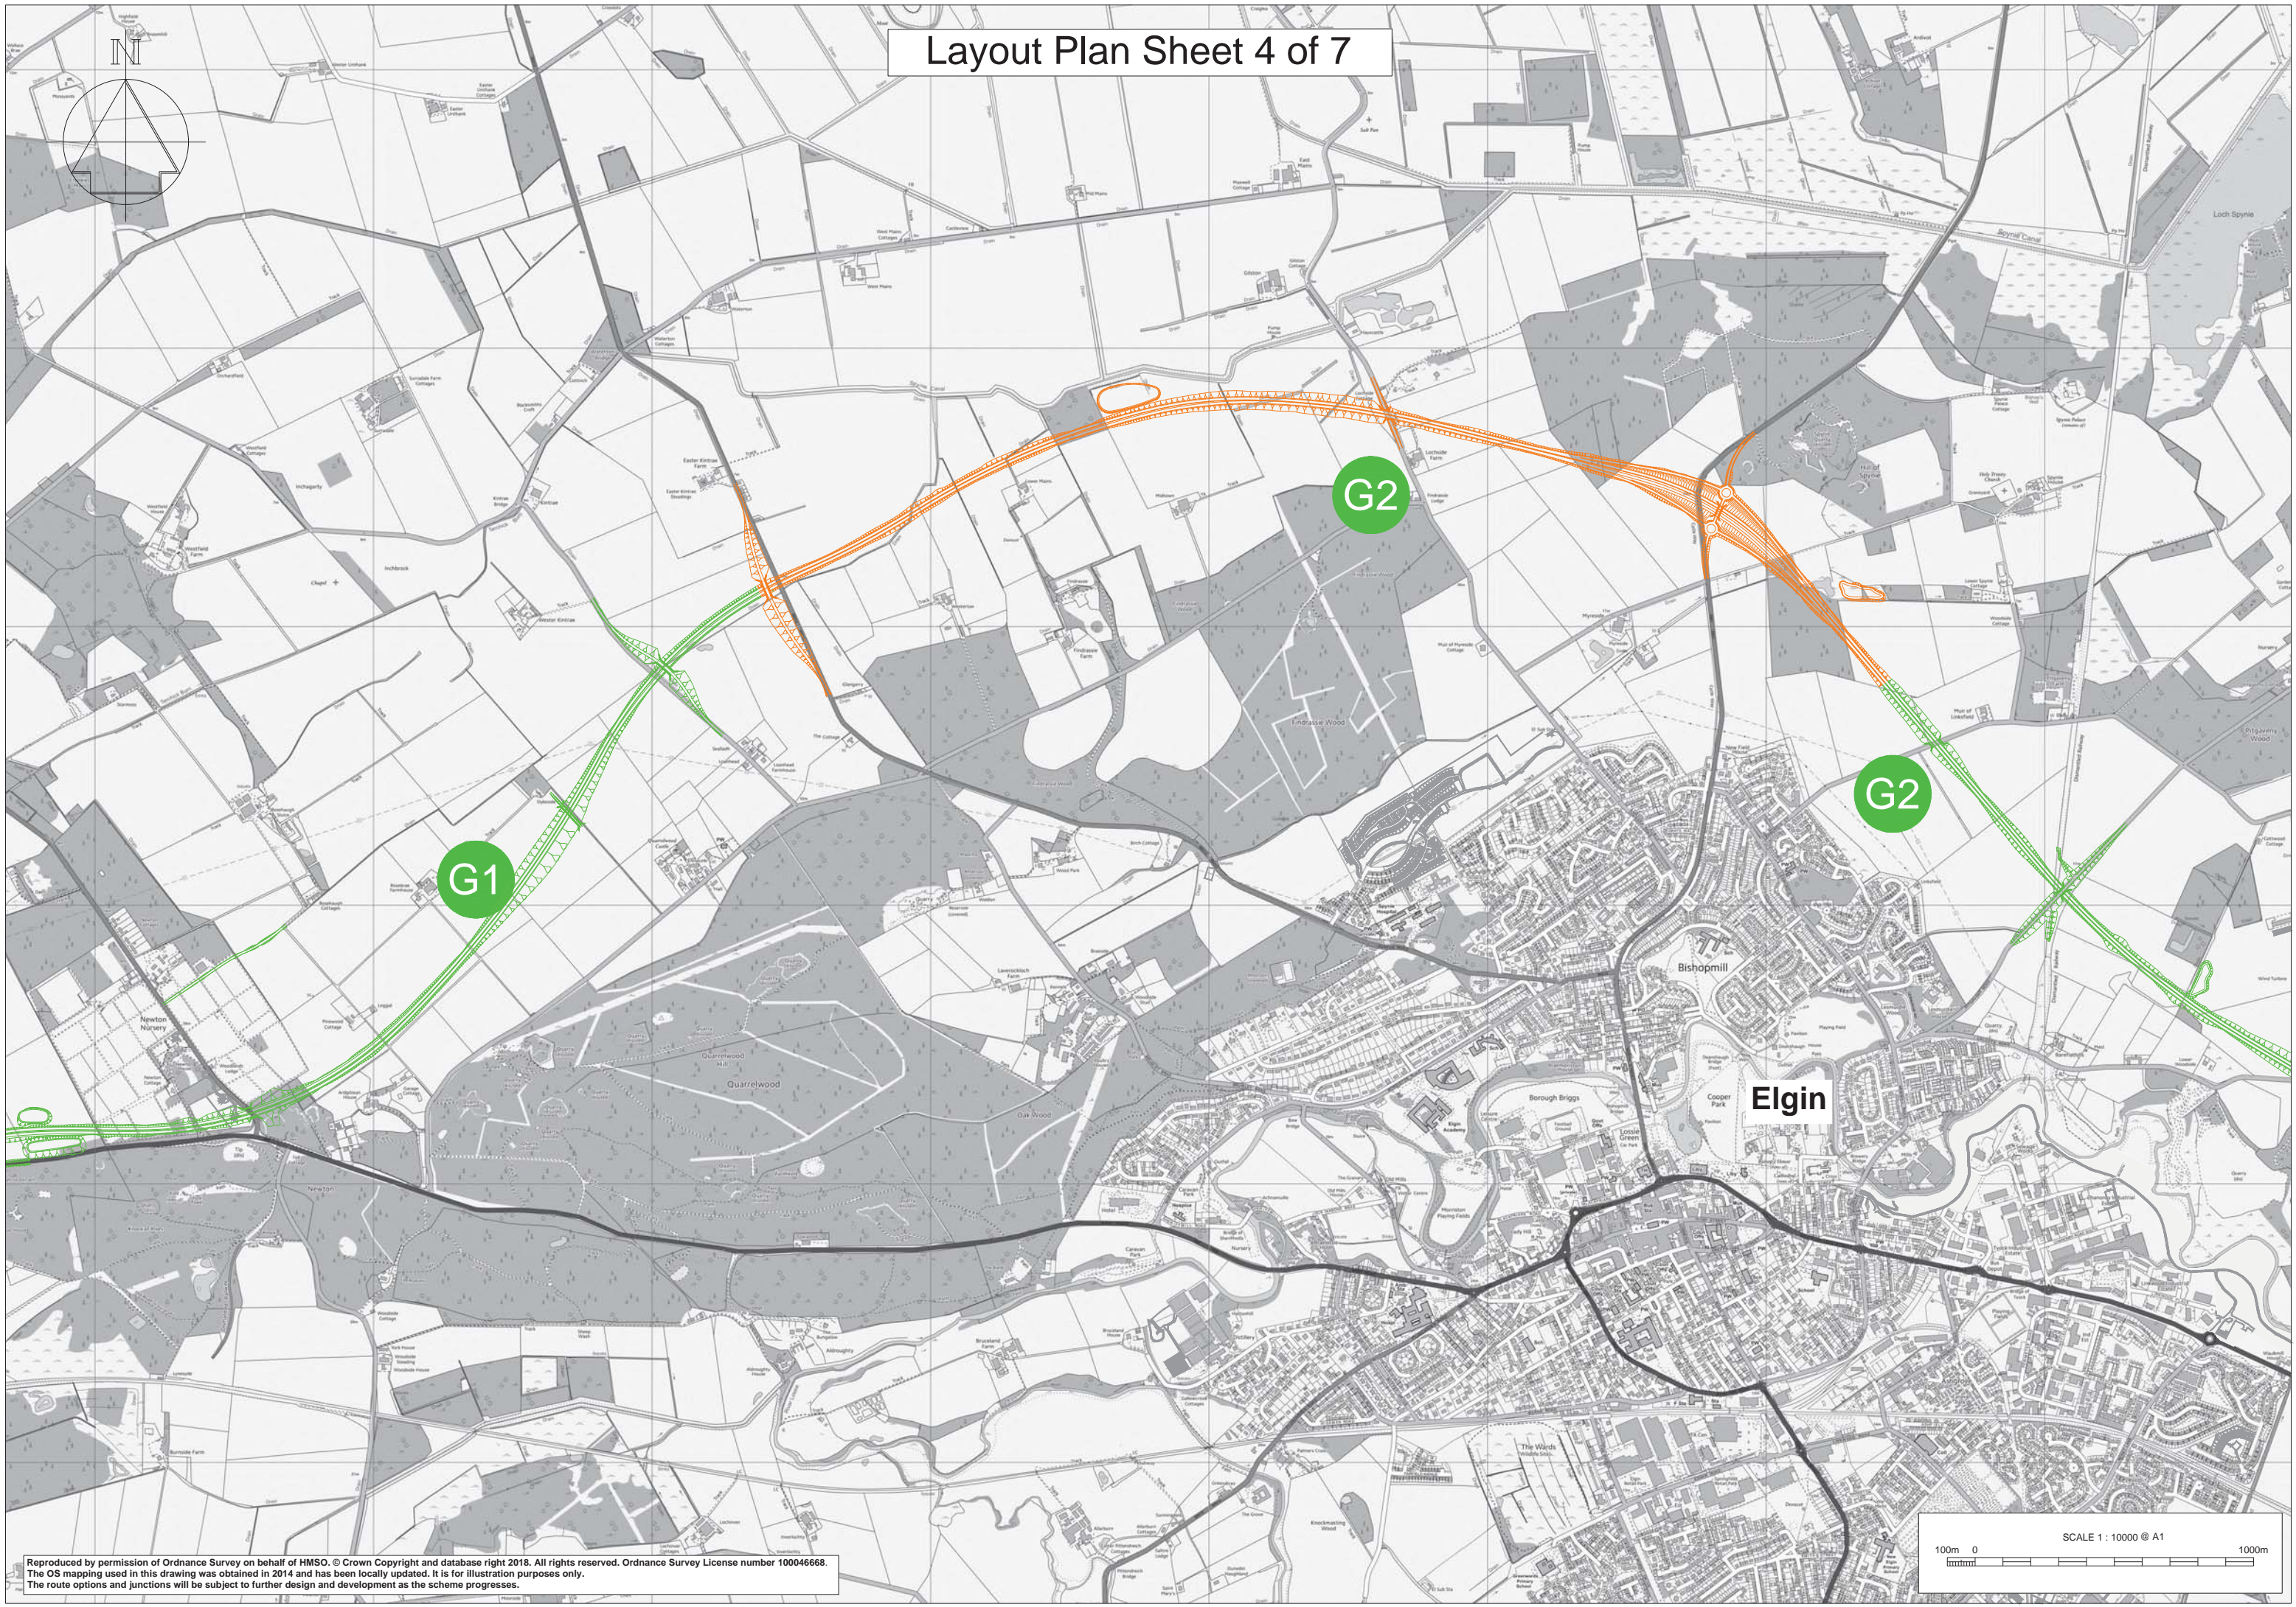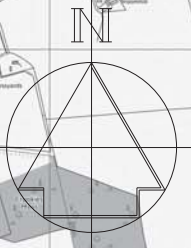


G1


G2

G2

Elgin



Reproduced by permission of Ordnance Survey on behalf of HMSO. © Crown Copyright and database right 2018. All rights reserved. Ordnance Survey License number 100046668. The OS mapping used in this drawing was obtained in 2014 and has been locally updated. It is for illustration purposes only. The route options and junctions will be subject to further design and development as the scheme progresses.

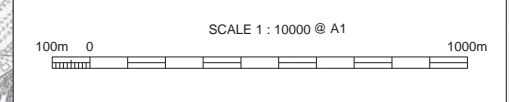

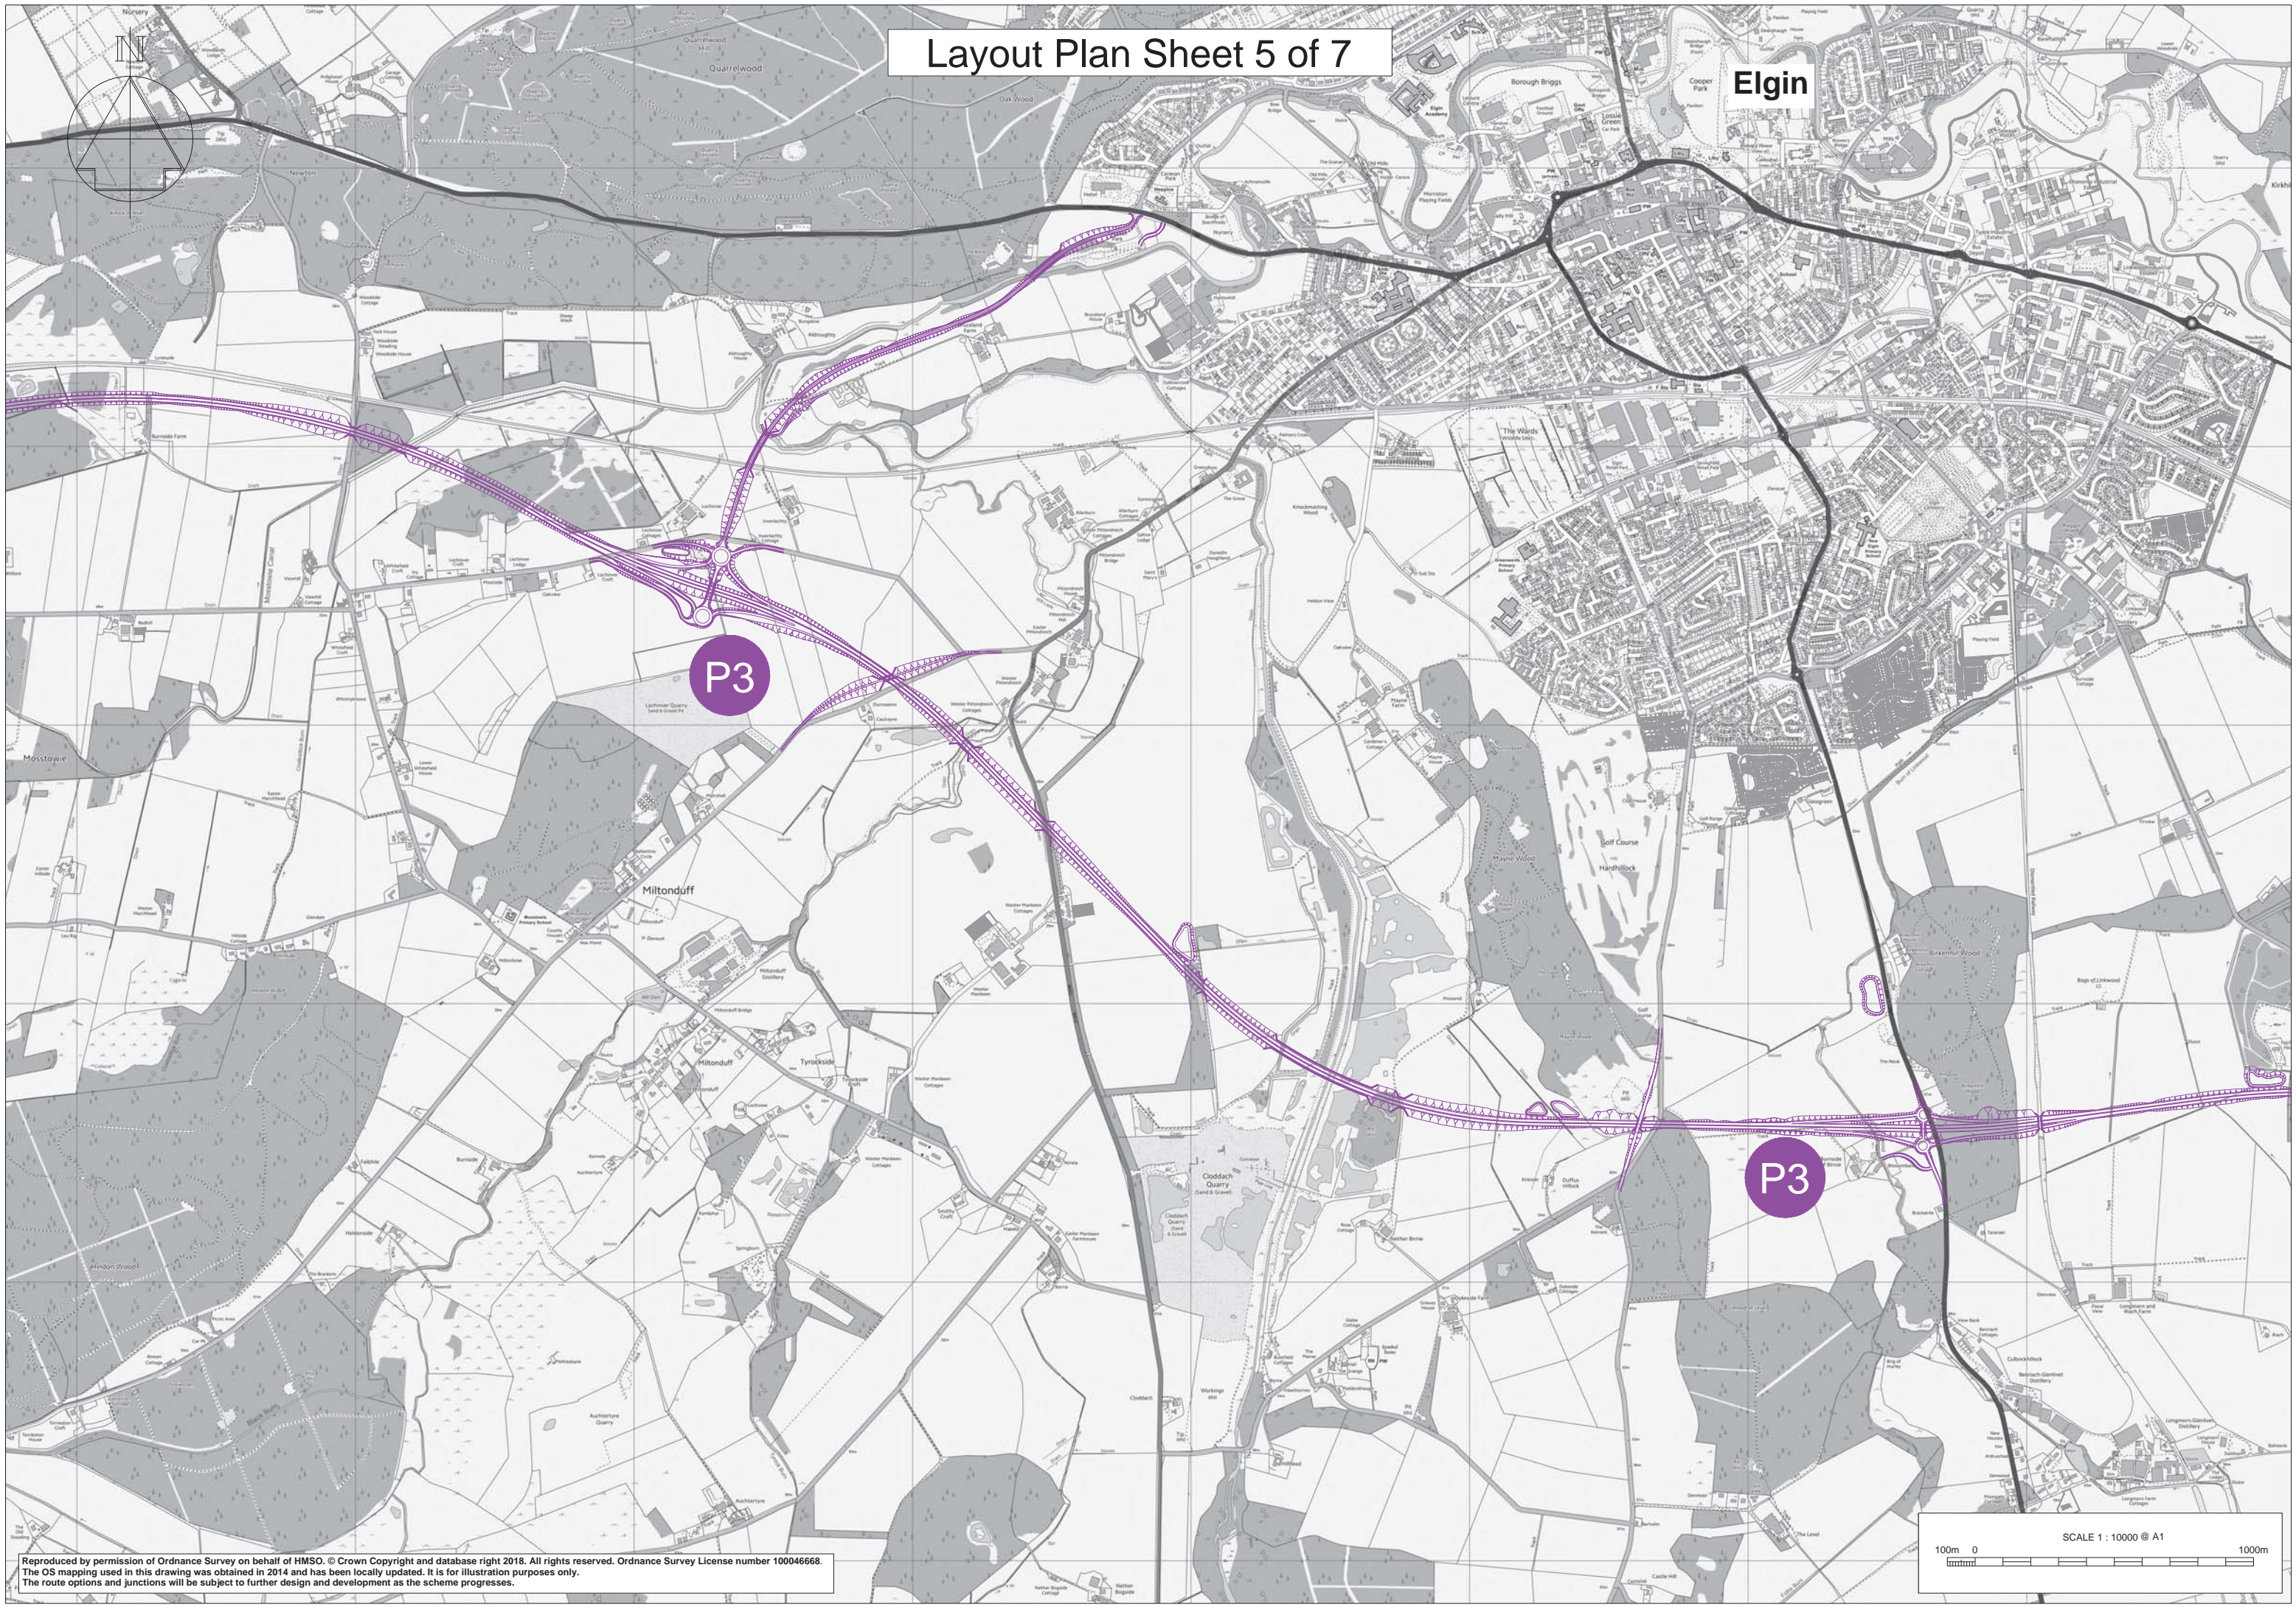


Reproduced by permission of Ordnance Survey on behalf of HMSO. © Crown Copyright and database right 2018. All rights reserved. Ordnance Survey License number 100046668.
 The OS mapping used in this drawing was obtained in 2014 and has been locally updated. It is for illustration purposes only.
 The route options and junctions will be subject to further design and development as the scheme progresses.


Layout Plan Sheet 6 of 7

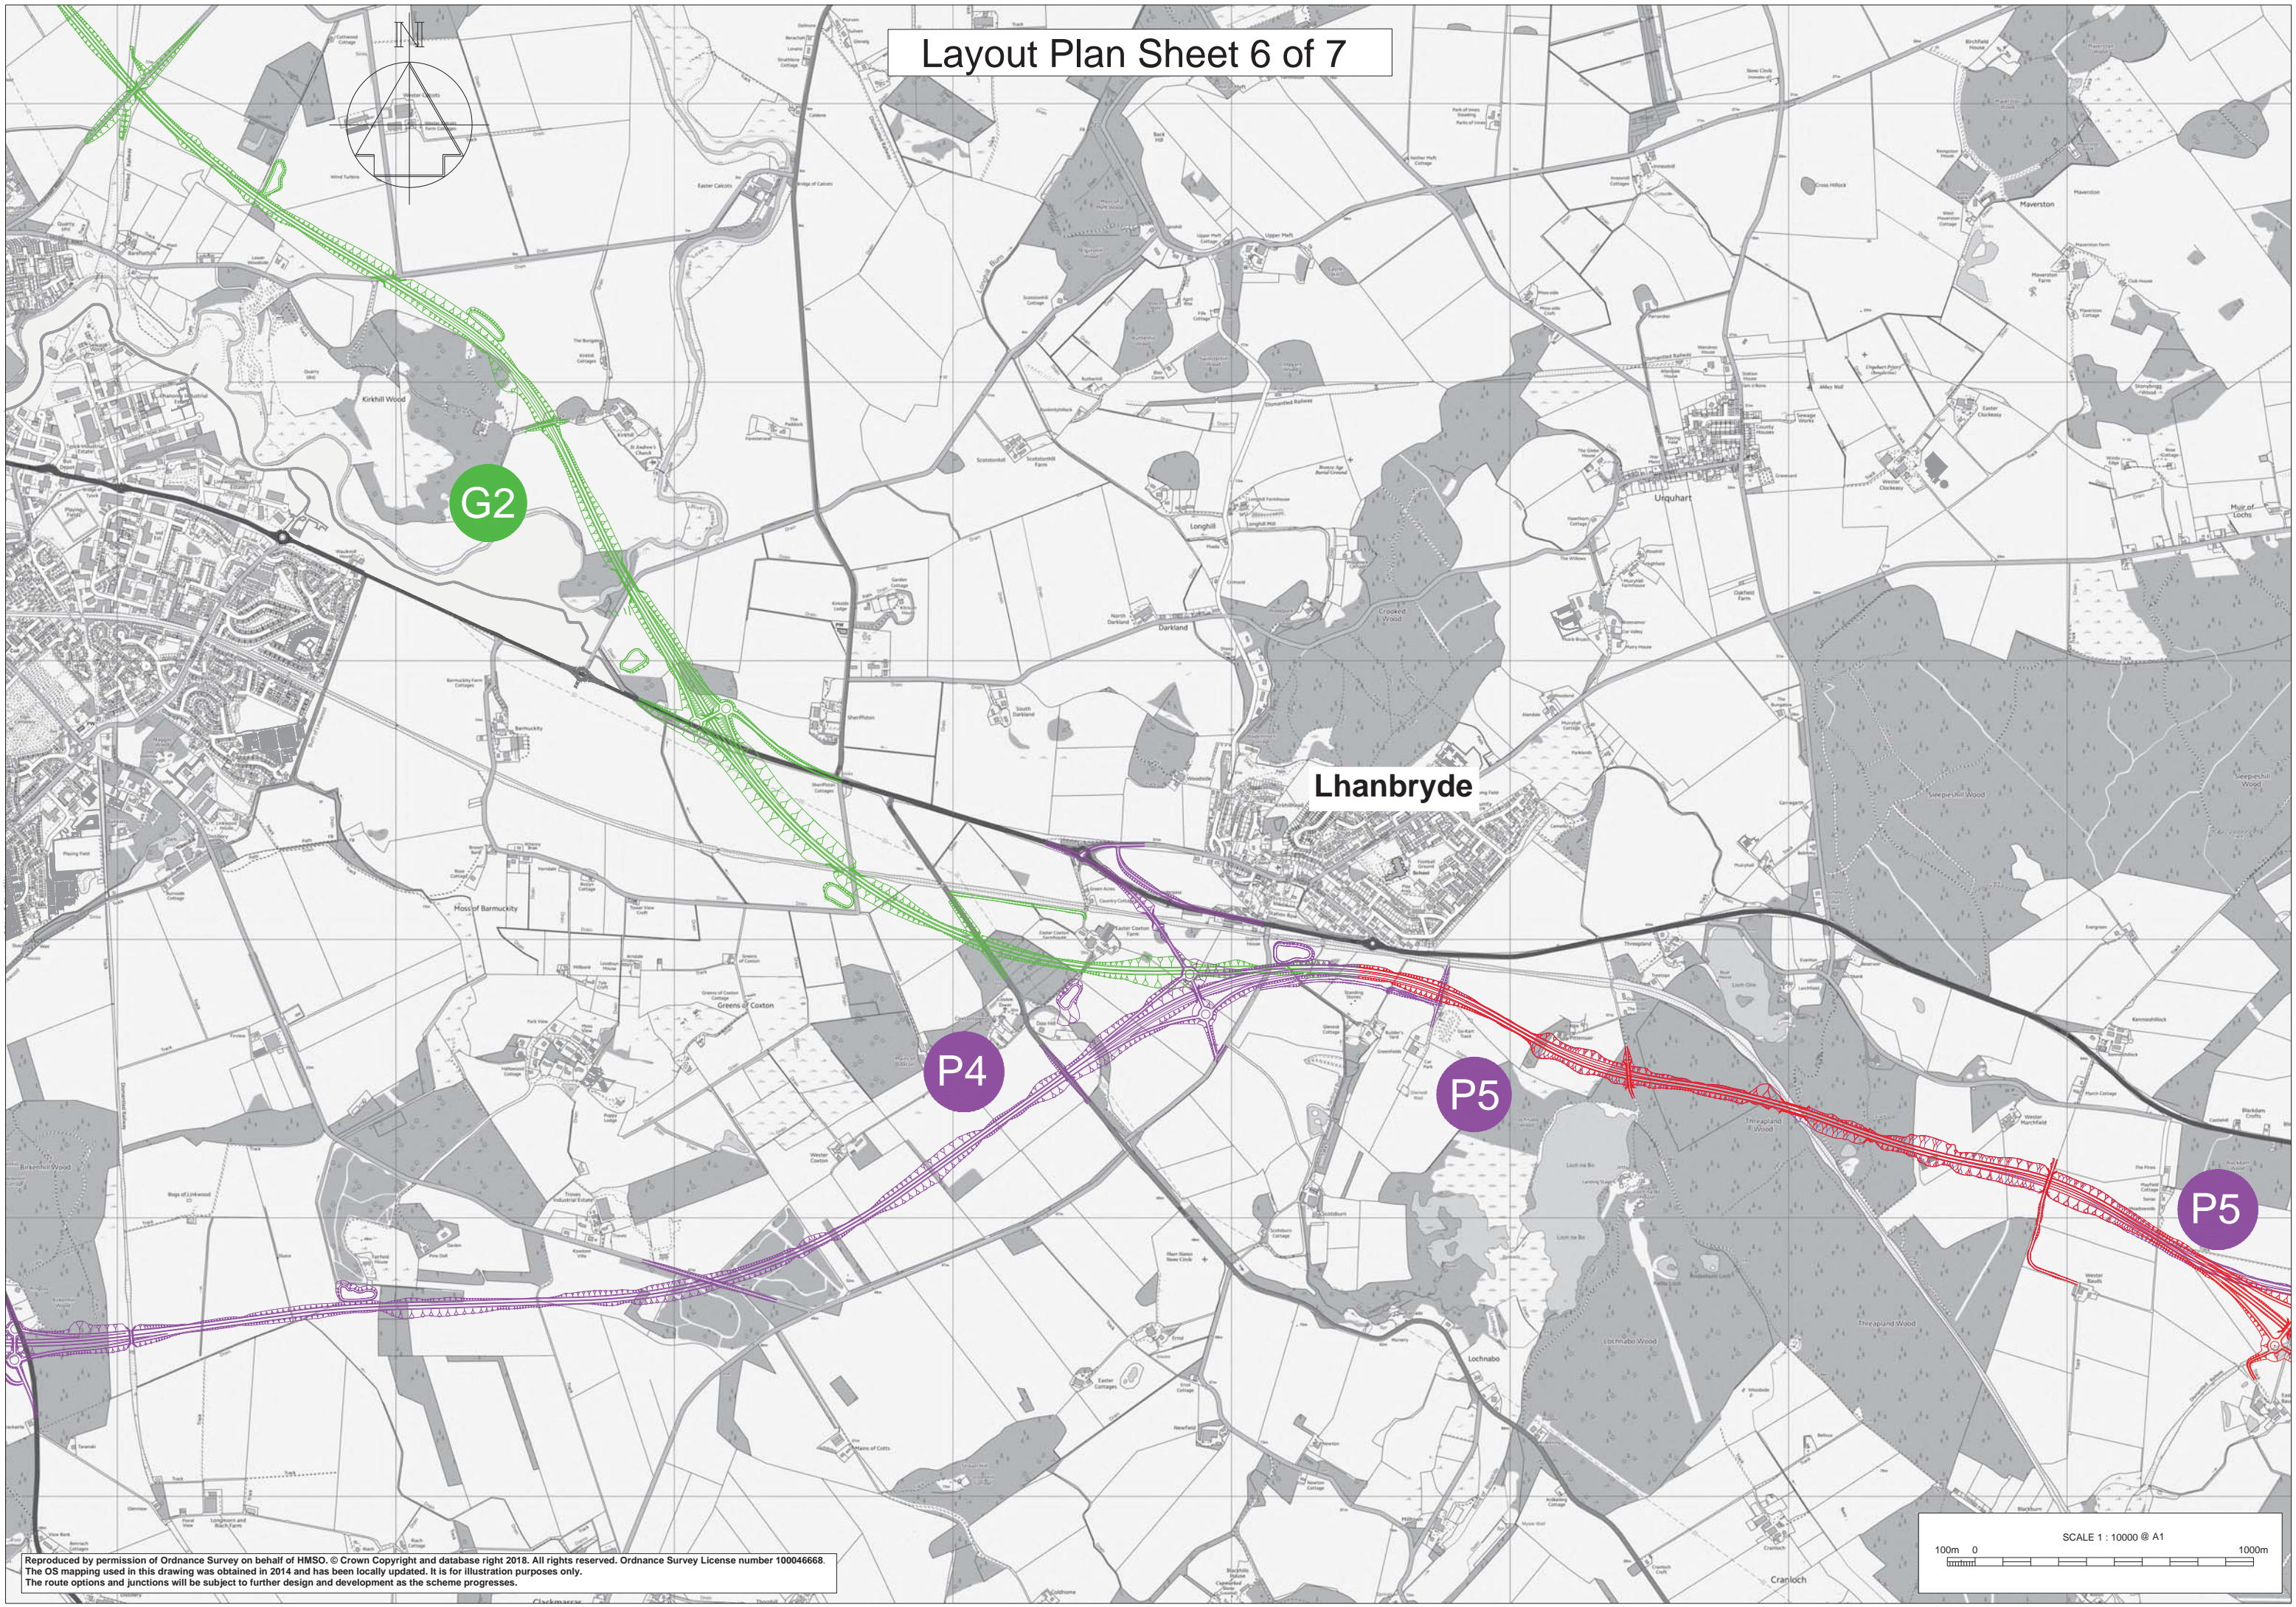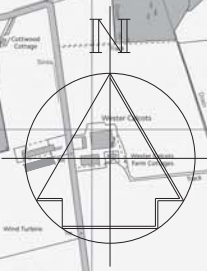

Reproduced by permission of Ordnance Survey on behalf of HMSO. © Crown Copyright and database right 2018. All rights reserved. Ordnance Survey License number 100046668. The OS mapping used in this drawing was obtained in 2014 and has been locally updated. It is for illustration purposes only. The route options and junctions will be subject to further design and development as the scheme progresses.

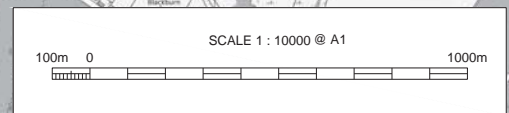

Layout Plan Sheet 7 of 7

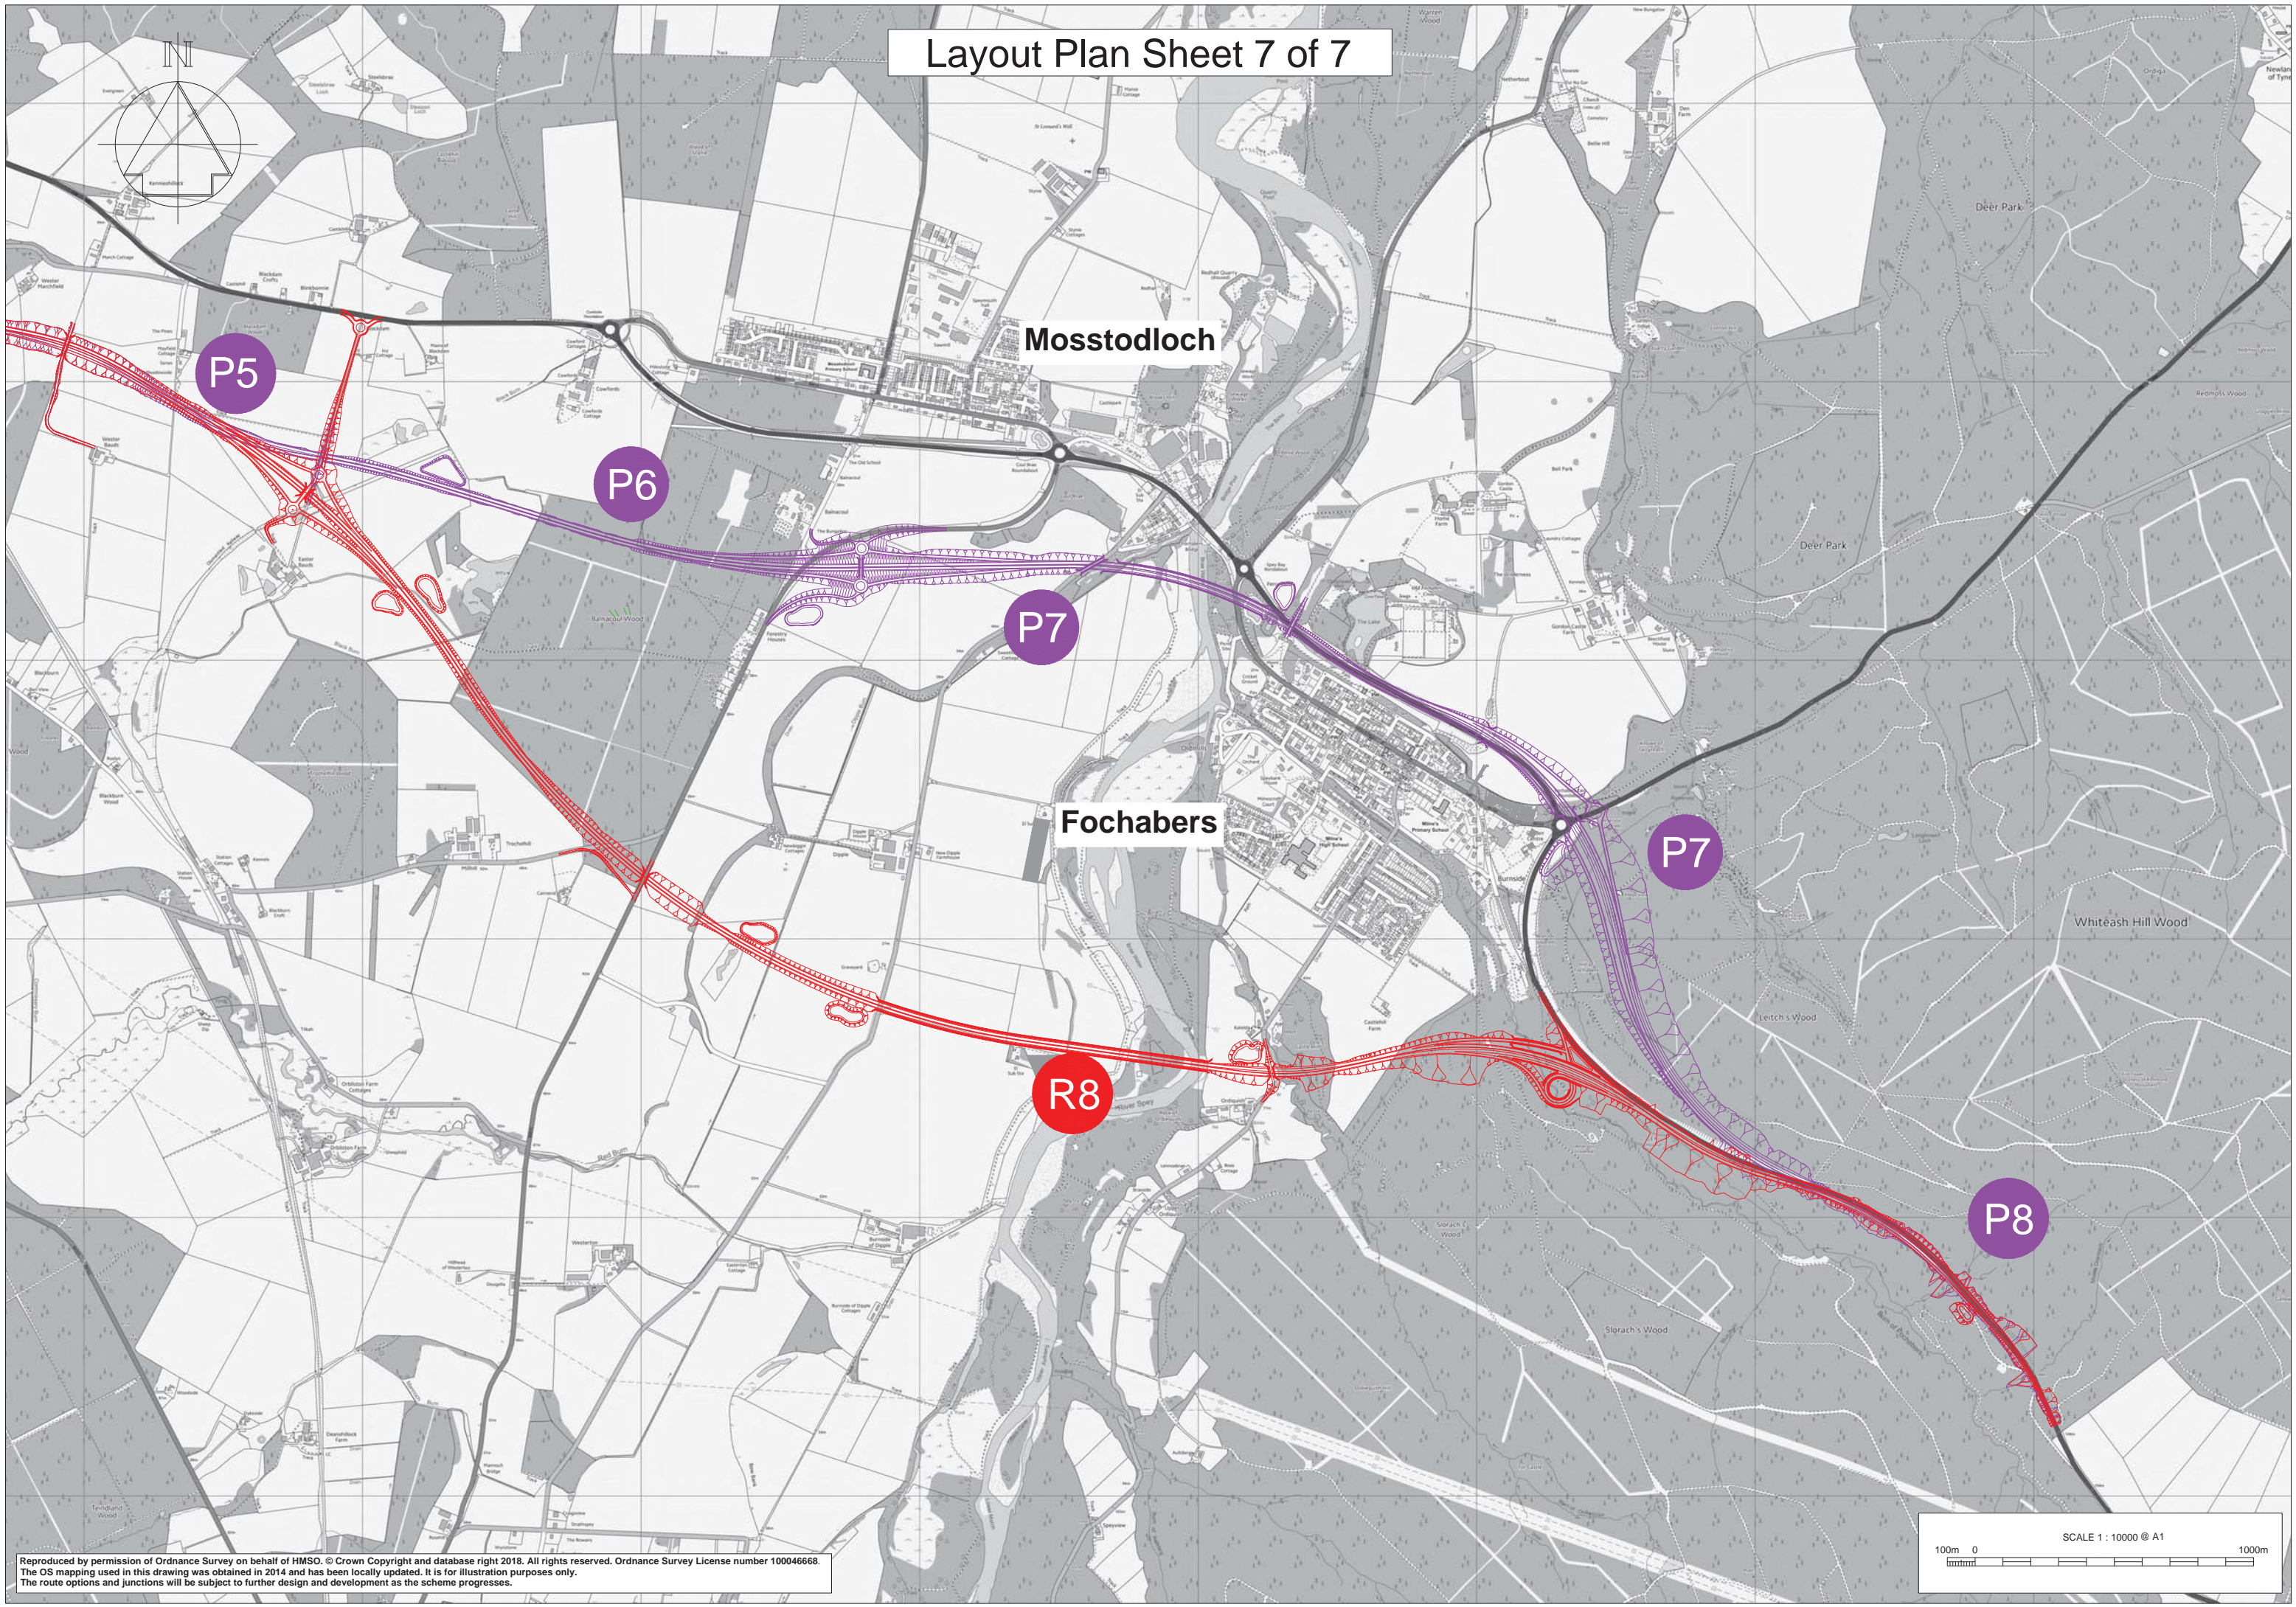

P5

P6

P7

P7

P8

R8

Mosstodloch

Fochabers

Reproduced by permission of Ordnance Survey on behalf of HMSO. © Crown Copyright and database right 2018. All rights reserved. Ordnance Survey License number 100046668. The OS mapping used in this drawing was obtained in 2014 and has been locally updated. It is for illustration purposes only. The route options and junctions will be subject to further design and development as the scheme progresses.

