

Proposed Scheme
 AMJV 0.5% AEP Baseline Flood Extent

Depth (m)

- 0 - 0.005
- 0.005 - 0.01
- 0.01 - 0.05
- 0.05 - 0.1
- 0.1 - 0.2
- 0.2 - 0.3
- 0.3 - 0.4
- 0.4 - 0.5
- 0.5 - 1
- 1+

Slouch Summit flooding only modelled in one dimension and is included as part of 0.5% AEP Baseline Flood extent

Kilometres
 0 0.25 0.5

Status	FINAL	Subsidiary	B
--------	-------	------------	---

TRANSPORT SCOTLAND
 COMHDHAIL ALBA



A9
 DUALLING
 PERTH TO INVERNESS
 Dalraddy to Slouch

ATKINS mouchel

Figure A11.3.8
 AMJV 0.5% Baseline
 Sheet 1 of 9

Scale	1:10,000	Drawn	HAH	Checked	TJ	Approved	ROB	Authorised	SB
Document Number	A9P11-AMJ-EWE-H_ZZZZ_XX-DR-GI-0078							Revision	P04
Project	Originator	Volume							
Location	Type	Role							

Reproduced by permission of Ordnance Survey on behalf of HMSO.
 © Crown copyright and database right 2017. All rights reserved.
 Ordnance Survey Licence number 100046668

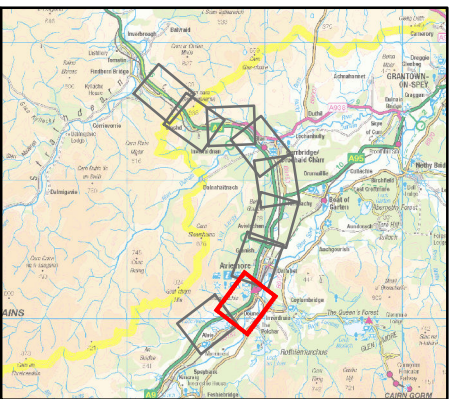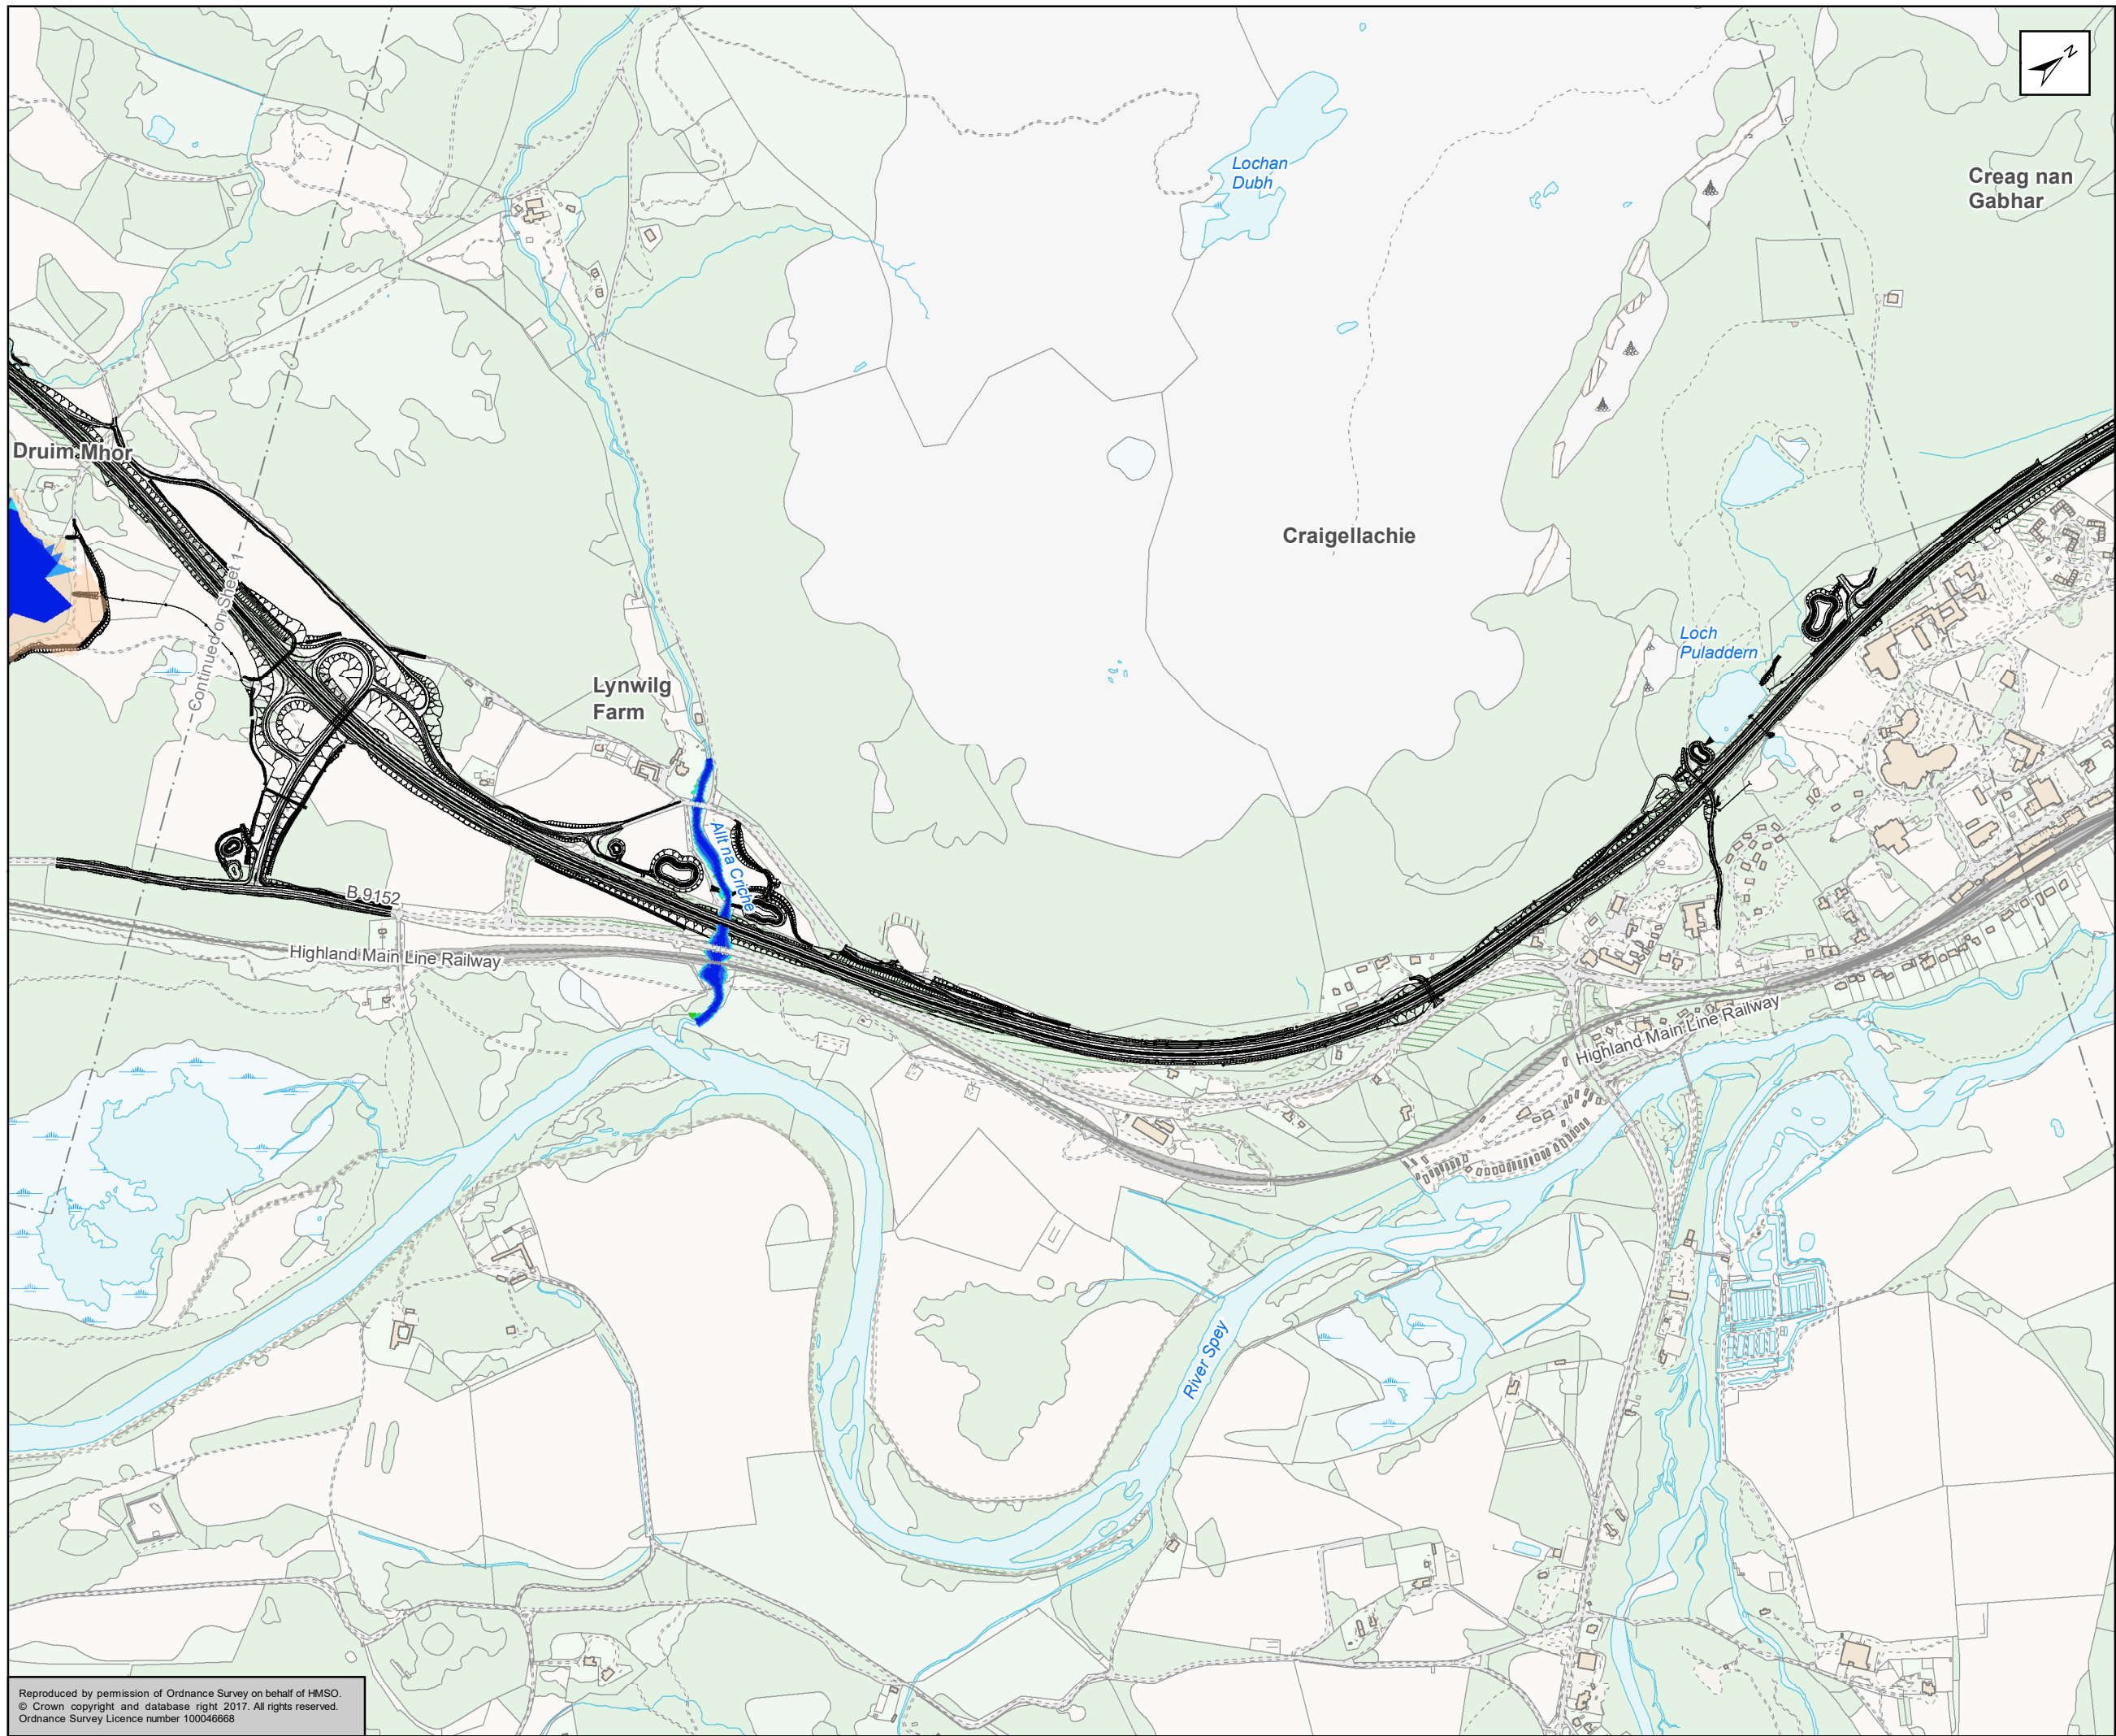

- Proposed Scheme
 - AMJV 0.5% AEP Baseline Flood Extent
- Depth (m)**
- 0 - 0.005
 - 0.005 - 0.01
 - 0.01 - 0.05
 - 0.05 - 0.1
 - 0.1 - 0.2
 - 0.2 - 0.3
 - 0.3 - 0.4
 - 0.4 - 0.5
 - 0.5 - 1
 - 1+

Slochd Summit flooding only modelled in one dimension and is included as part of 0.5% AEP Baseline Flood extent

Kilometres

0 0.25 0.5

Status: FINAL Substudy: B

Client: **TRANSPORT SCOTLAND**
COMHDHAIL ALBA




A9
DUALING
PERTH TO INVERNESS
Dalraddy to Slochd

ATKINS mouchel

Figure A11.3.8
AMJV 0.5% Baseline
Sheet 2 of 9

Scale: 1:10,000	Drawn: HAH	Checked: TJ	Approved: ROB	Authorised: SB
Document Number	Project: A9P11-AMJ-EWE-H_ZZZZ_X-DR-GI-0079	Originator	Volume	Revision: P04
Location	Type	Role	Number	

Reproduced by permission of Ordnance Survey on behalf of HMSO.
© Crown copyright and database right 2017. All rights reserved.
Ordnance Survey Licence number 100046668

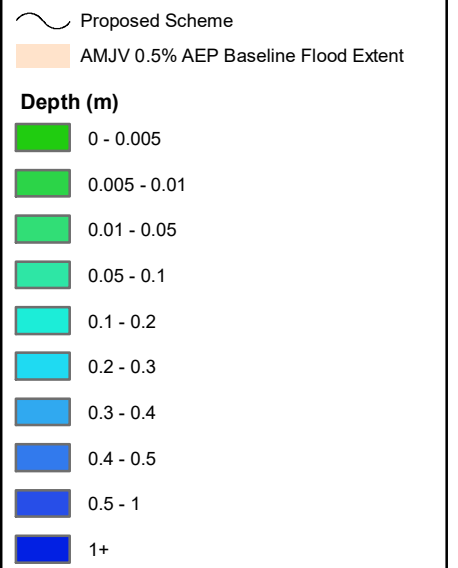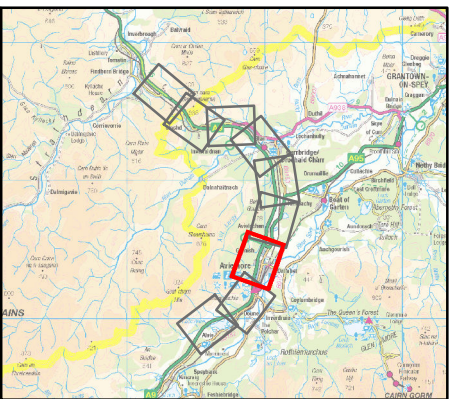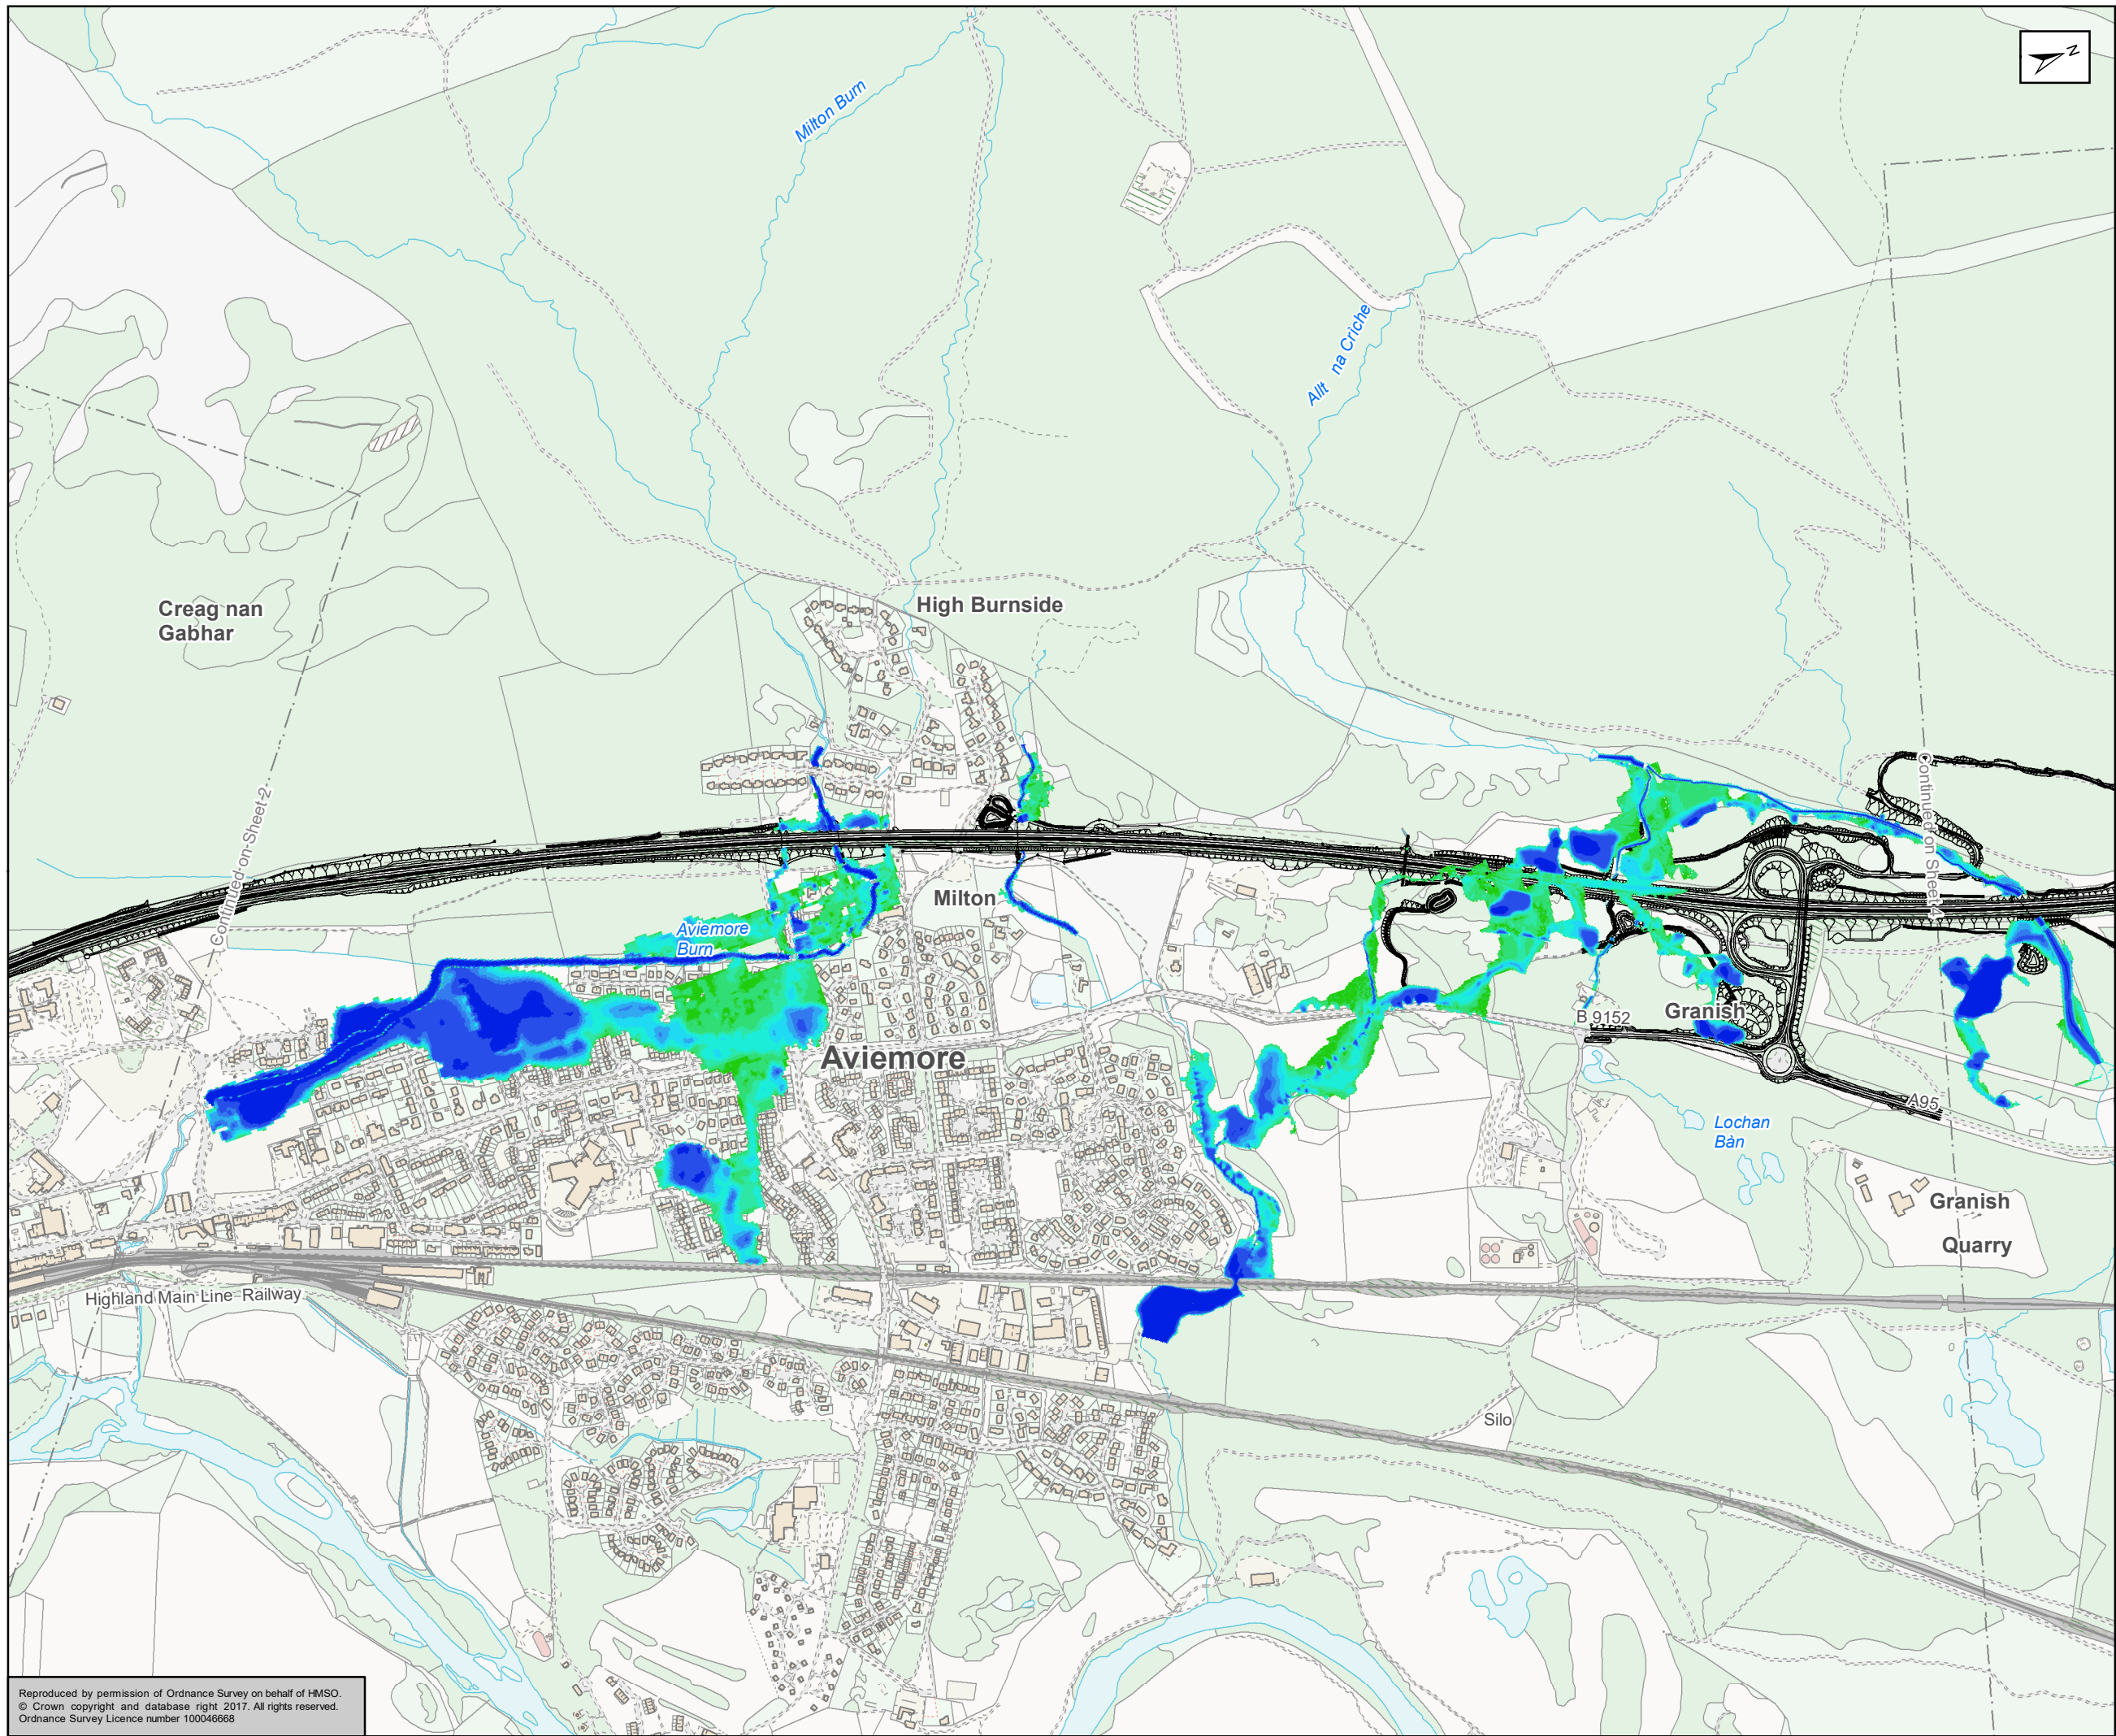

Slochd Summit flooding only modelled in one dimension and is included as part of 0.5% AEP Baseline Flood extent

Kilometres

0 0.25 0.5

Status: FINAL Substudy: B

Client: **TRANSPORT SCOTLAND**
COMHDHAIL ALBA




A9
DUALLING
PERTH TO INVERNESS
Dalraddy to Slochd

ATKINS mouchel

Figure A11.3.8
AMJV 0.5% Baseline
Sheet 3 of 9

Scale	1:10,000	Drawn	HAH	Checked	TJ	Approved	ROB	Authorised	SB
Document Number	A9P11-AMJ-EWE-H_ZZZZ_XX-DR-GI-0080							Revision	P04
Project	Originator	Volume							
Location	Type	Role							

Reproduced by permission of Ordnance Survey on behalf of HMSO.
© Crown copyright and database right 2017. All rights reserved.
Ordnance Survey Licence number 100046668

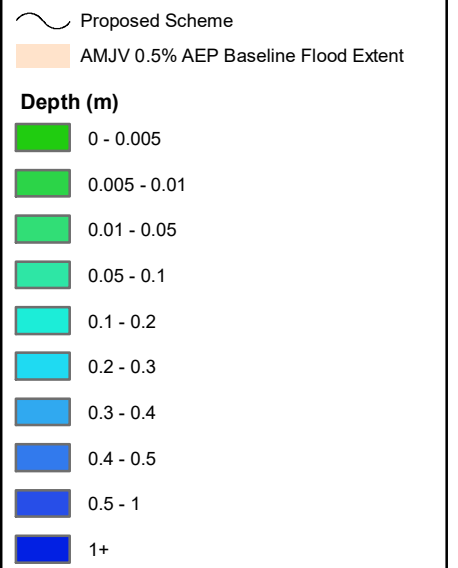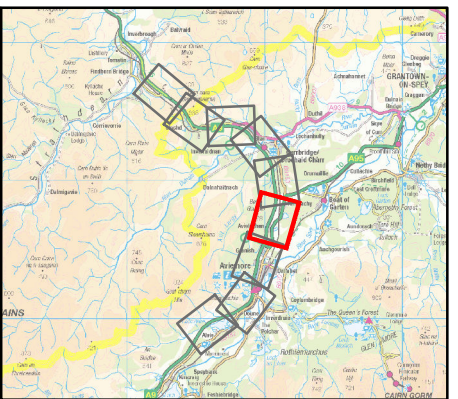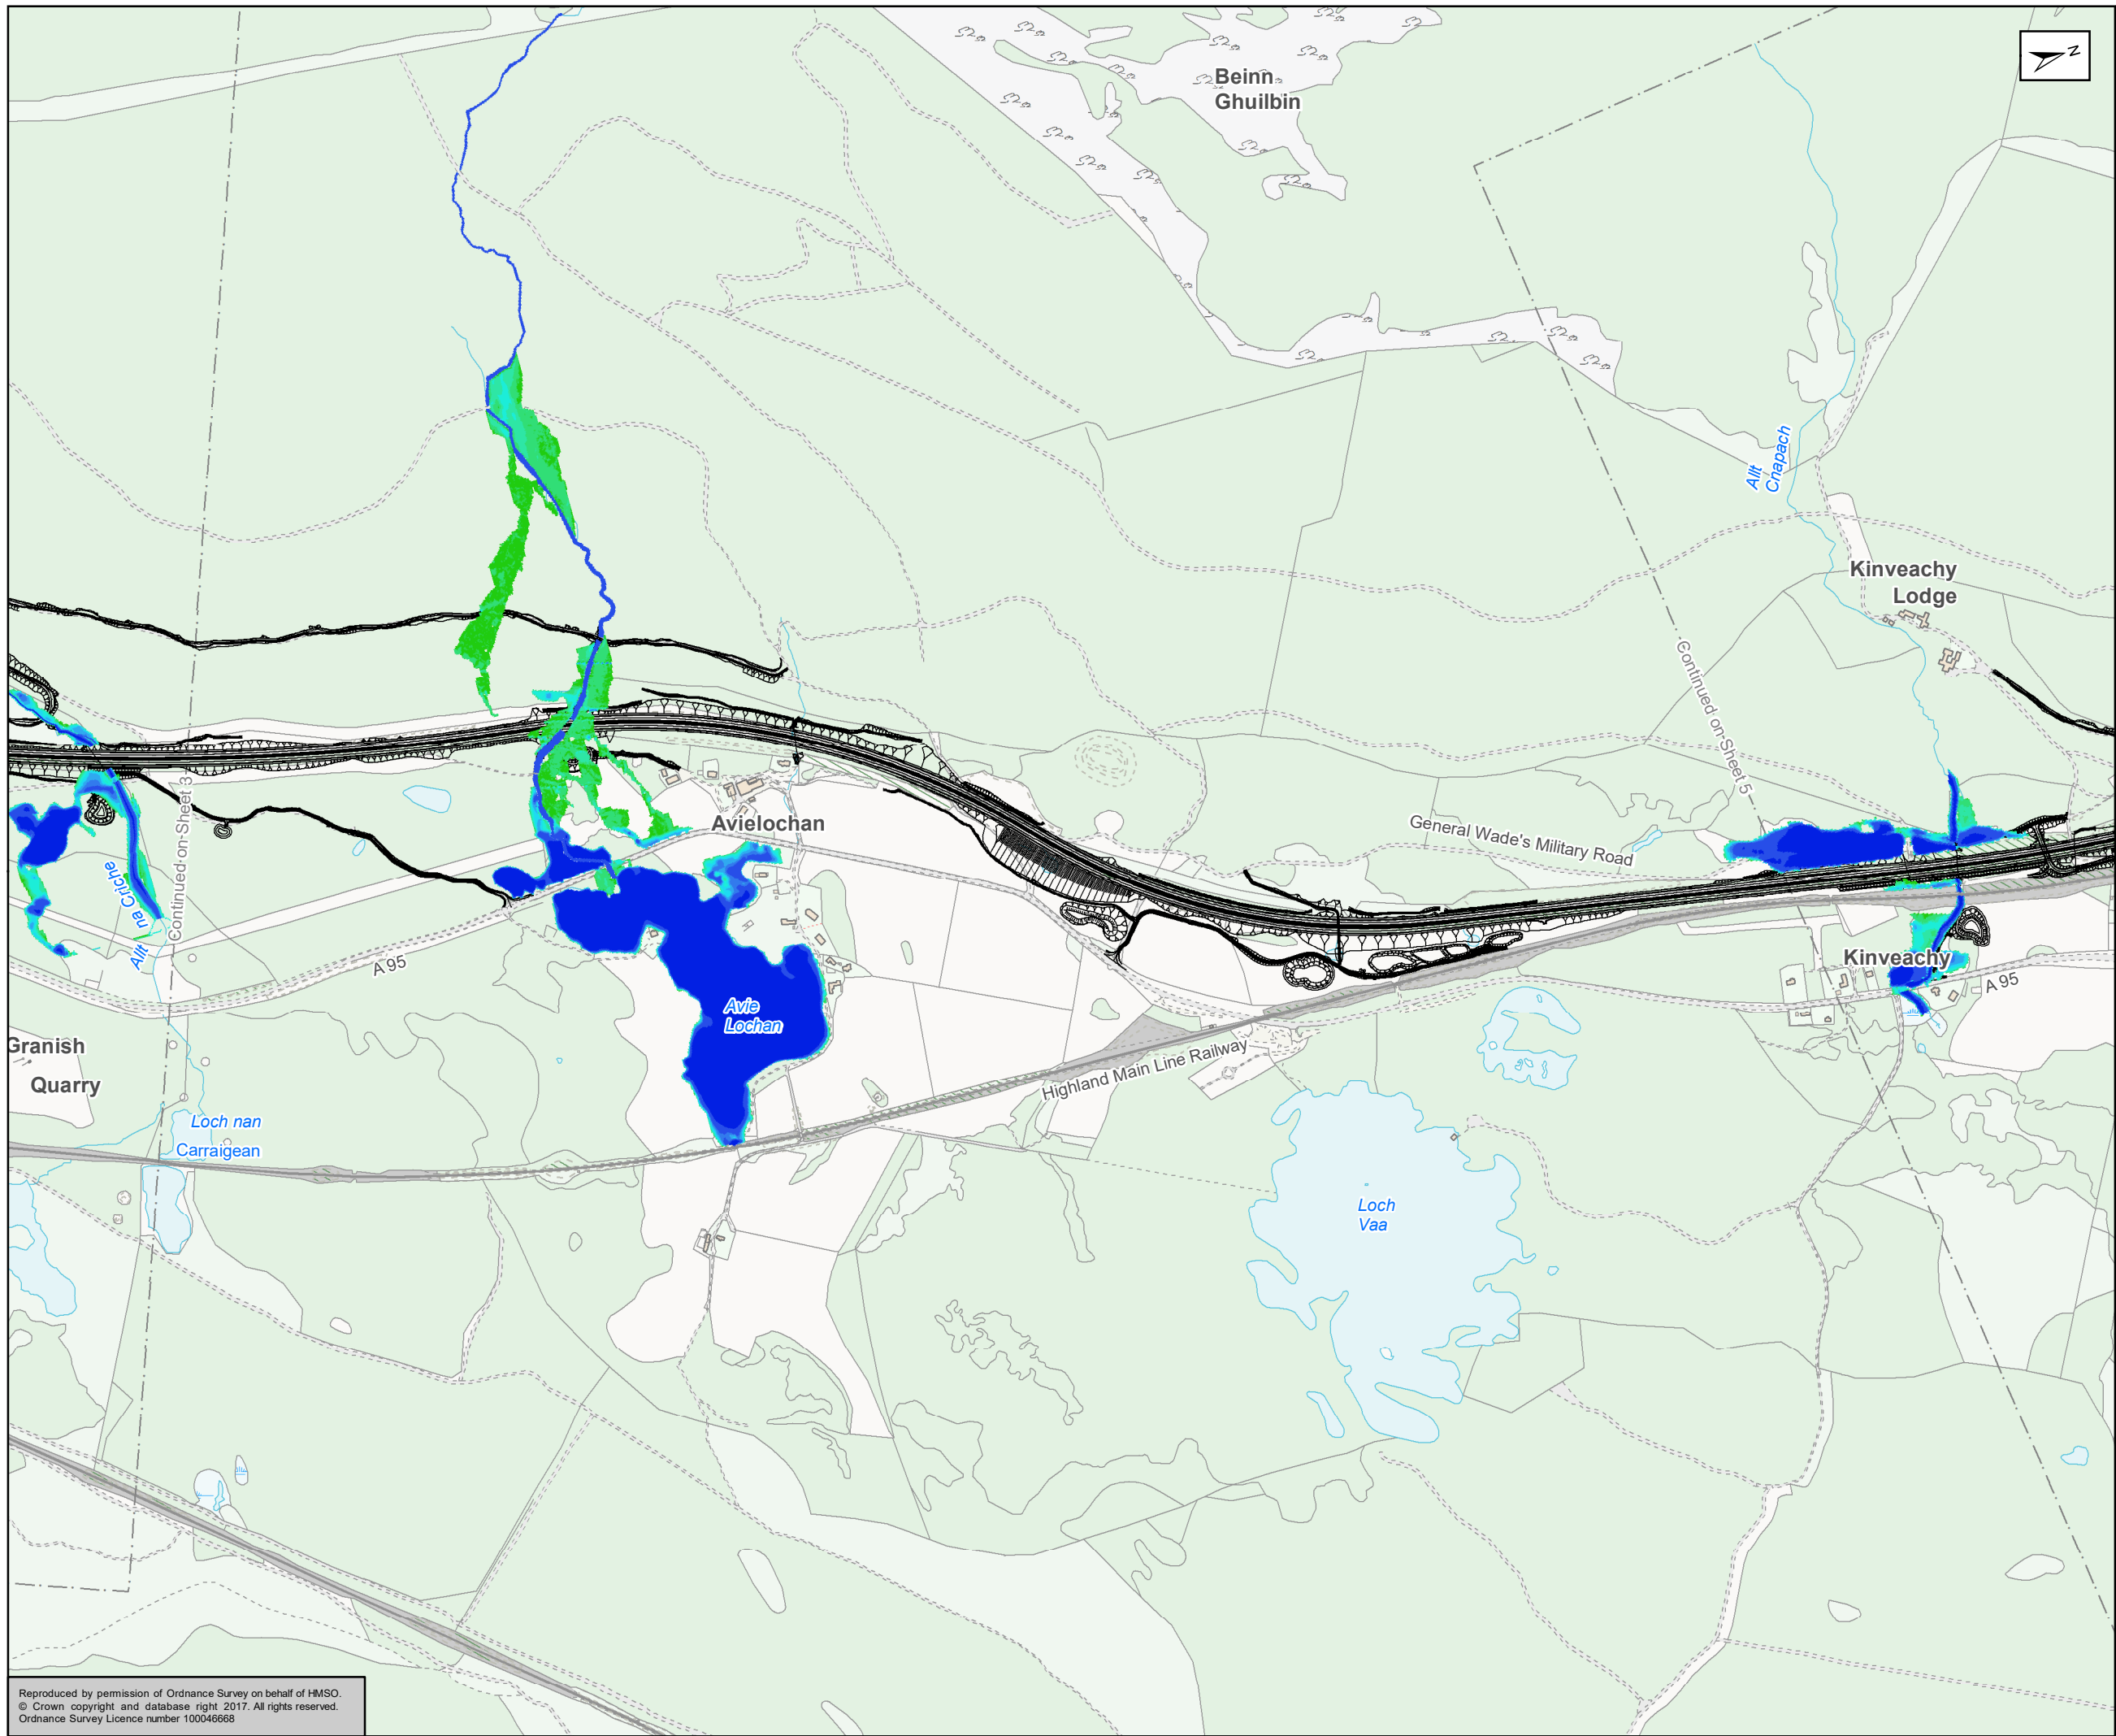

Slochd Summit flooding only modelled in one dimension and is included as part of 0.5% AEP Baseline Flood extent

Kilometres

0 0.25 0.5

Status: FINAL Substudy: B

Client: **TRANSPORT SCOTLAND**
COMHDHAIL ALBA





ATKINS mouchel

Figure A11.3.8
AMJV 0.5% Baseline
Sheet 4 of 9

Scale: 1:10,000	Drawn: HAH	Checked: TJ	Approved: ROB	Authorised: SB
Document Number: A9P11-AMJ-EWE-H_ZZZZ_XX-DR-GI-0081	Project Originator: P04	Volume:	Revision:	
Location:	Type:	Role:	Number:	

Reproduced by permission of Ordnance Survey on behalf of HMSO.
© Crown copyright and database right 2017. All rights reserved.
Ordnance Survey Licence number 100046668

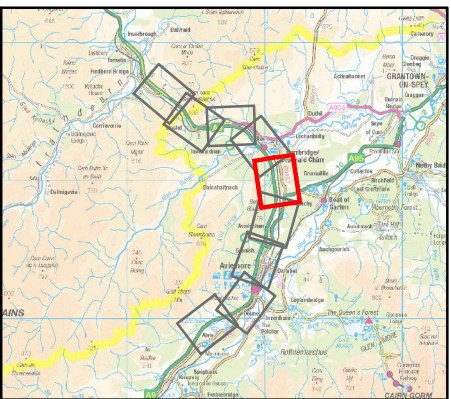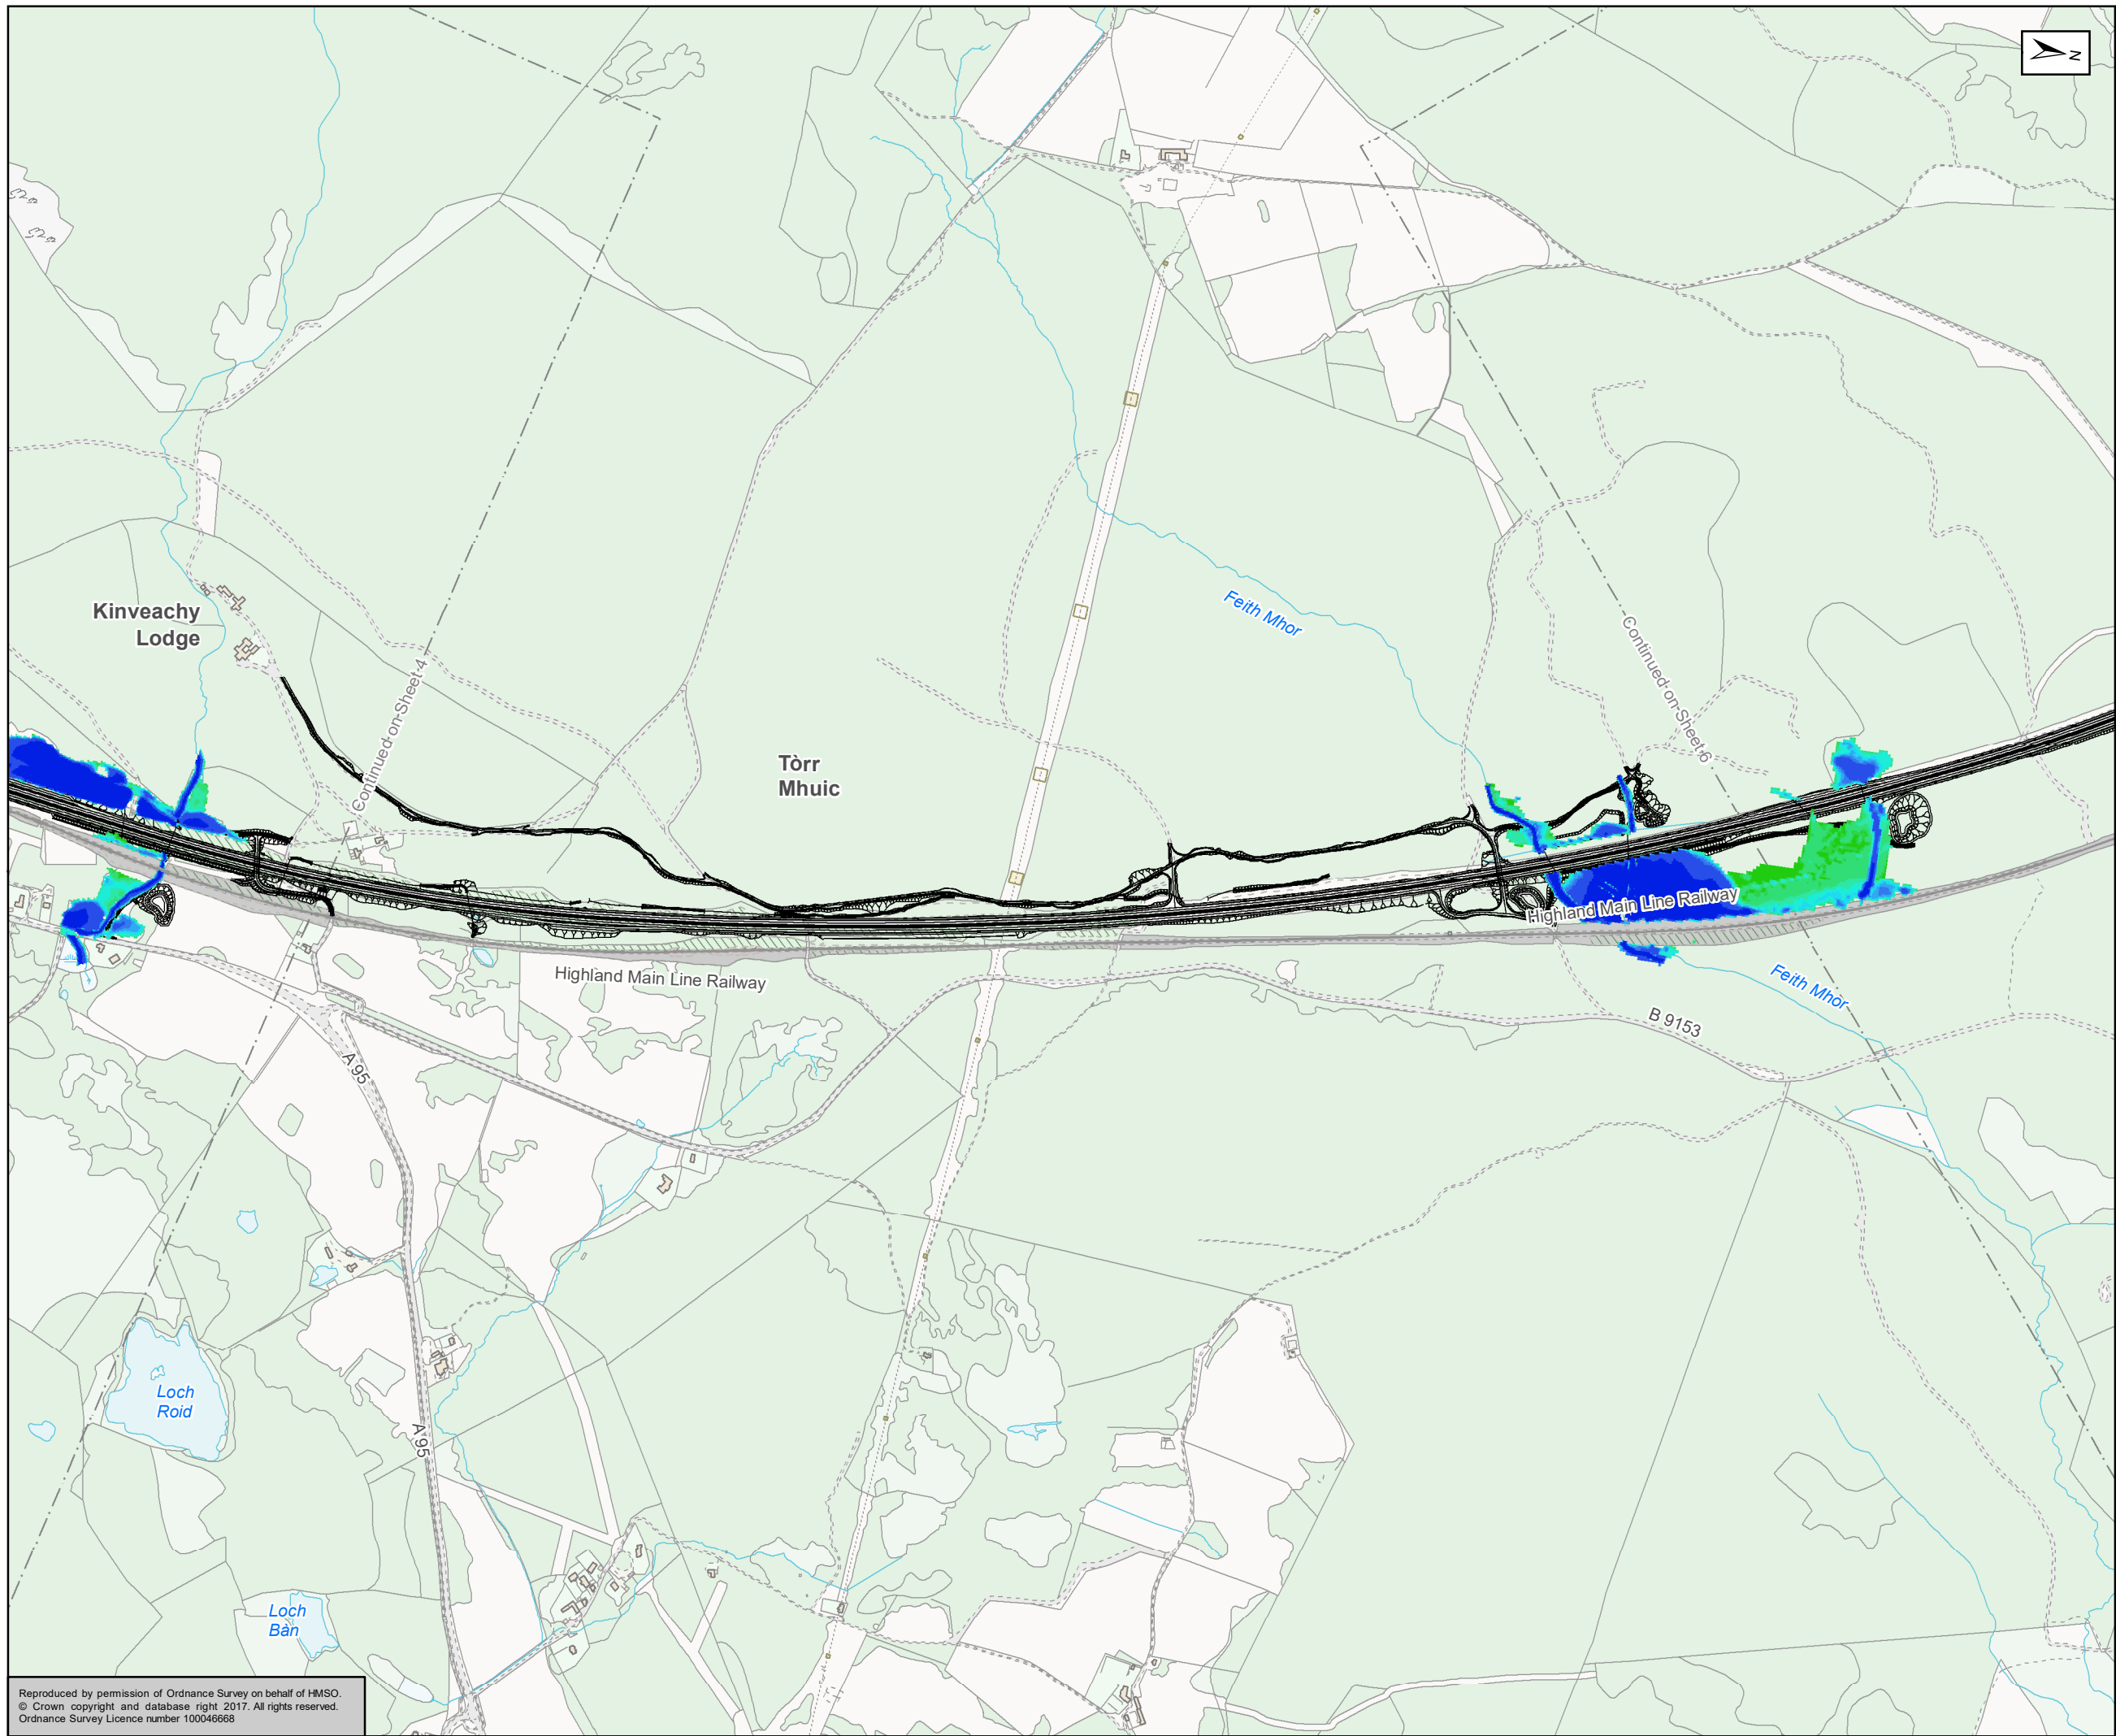

Proposed Scheme
 AMJV 0.5% AEP Baseline Flood Extent

Depth (m)

- 0 - 0.005
- 0.005 - 0.01
- 0.01 - 0.05
- 0.05 - 0.1
- 0.1 - 0.2
- 0.2 - 0.3
- 0.3 - 0.4
- 0.4 - 0.5
- 0.5 - 1
- 1+

Slochd Summit flooding only modelled in one dimension and is included as part of 0.5% AEP Baseline Flood extent

Kilometres

0 0.25 0.5




Status	FINAL	Subsidiary	B
--------	-------	------------	---



Figure A11.3.8
 AMJV 0.5% Baseline
 Sheet 5 of 9

Scale	1:10,000	Drawn	HAH	Checked	TJ	Approved	ROB	Authorised	SB
Document Number	A9P11-AMJ-EWE-H_ZZZZ_XX-DR-GI-0082							Revision	P04
Project	Originator	Volume							
Location	Type	Role							

Reproduced by permission of Ordnance Survey on behalf of HMSO.
 © Crown copyright and database right 2017. All rights reserved.
 Ordnance Survey Licence number 100046668

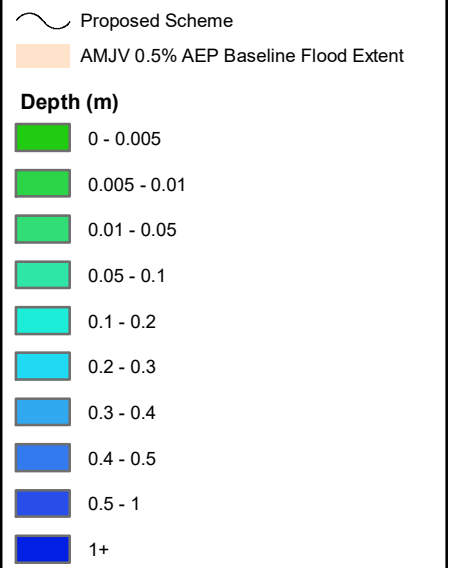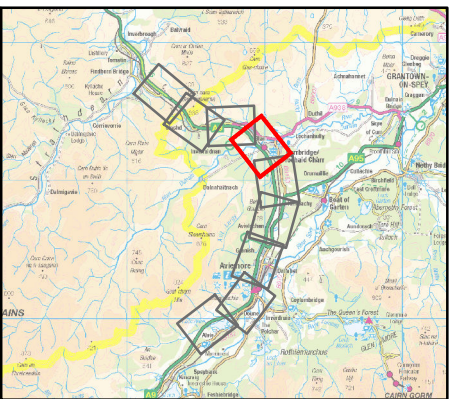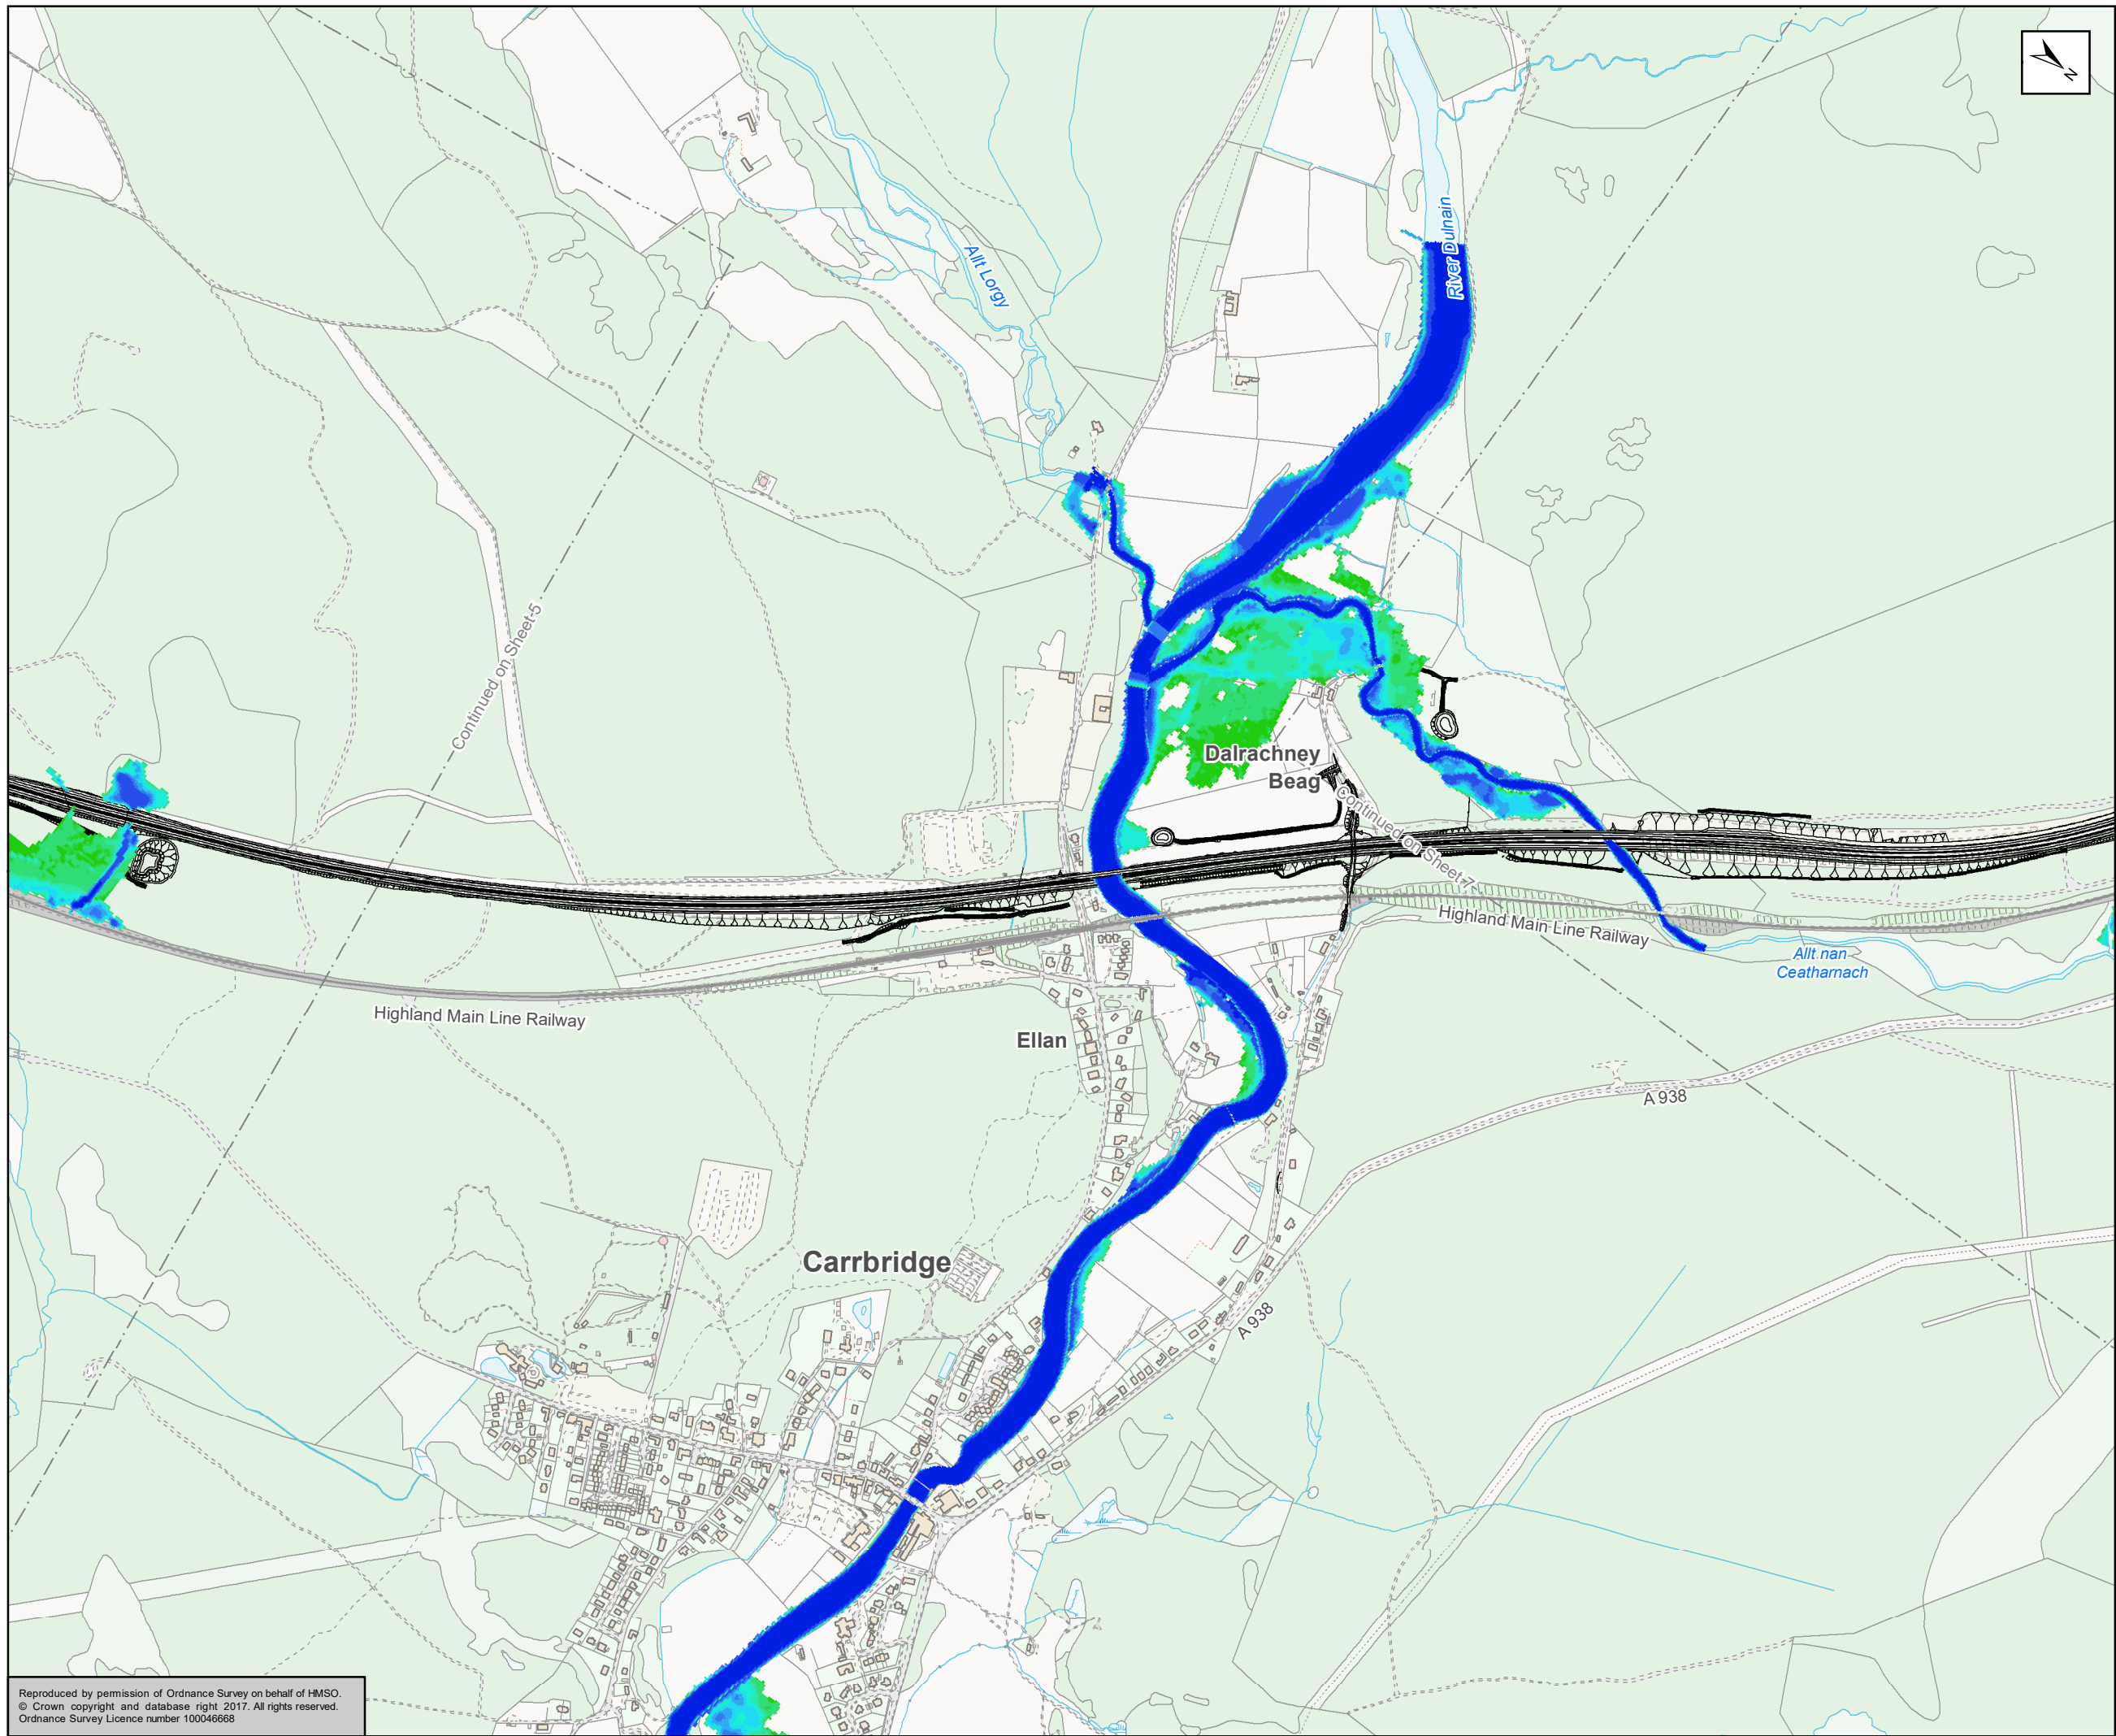

Slochd Summit flooding only modelled in one dimension and is included as part of 0.5% AEP Baseline Flood extent

Kilometres

0 0.25 0.5

Status: FINAL Substudy: B

Client: **TRANSPORT SCOTLAND**
COMHDHAIL ALBA







ATKINS mouchel

Figure A11.3.8
AMJV 0.5% Baseline
Sheet 6 of 9

Scale: 1:10,000	Drawn: HAH	Checked: TJ	Approved: ROB	Authorised: SB
Document Number: A9P11-AMJ-EWE-H_ZZZZ_XX-DR-GI-0083	Project Originator: A9P11-AMJ-EWE-H_ZZZZ_XX-DR-GI-0083	Volume: P04	Revision: P04	
Location:	Type:	Role:	Number:	

Reproduced by permission of Ordnance Survey on behalf of HMSO.
© Crown copyright and database right 2017. All rights reserved.
Ordnance Survey Licence number 100046668

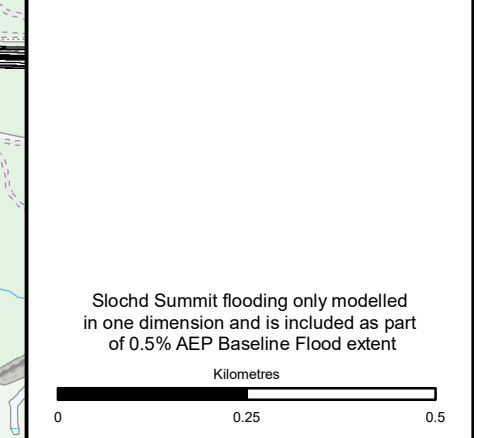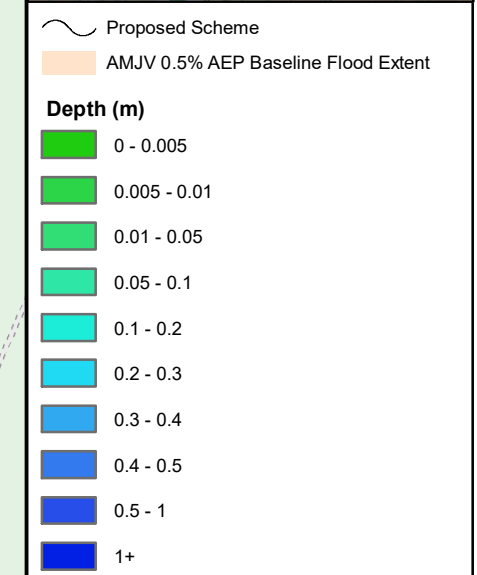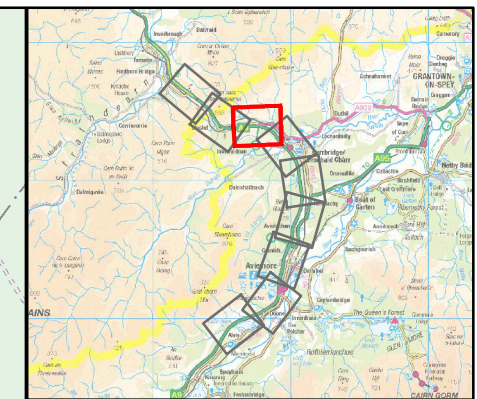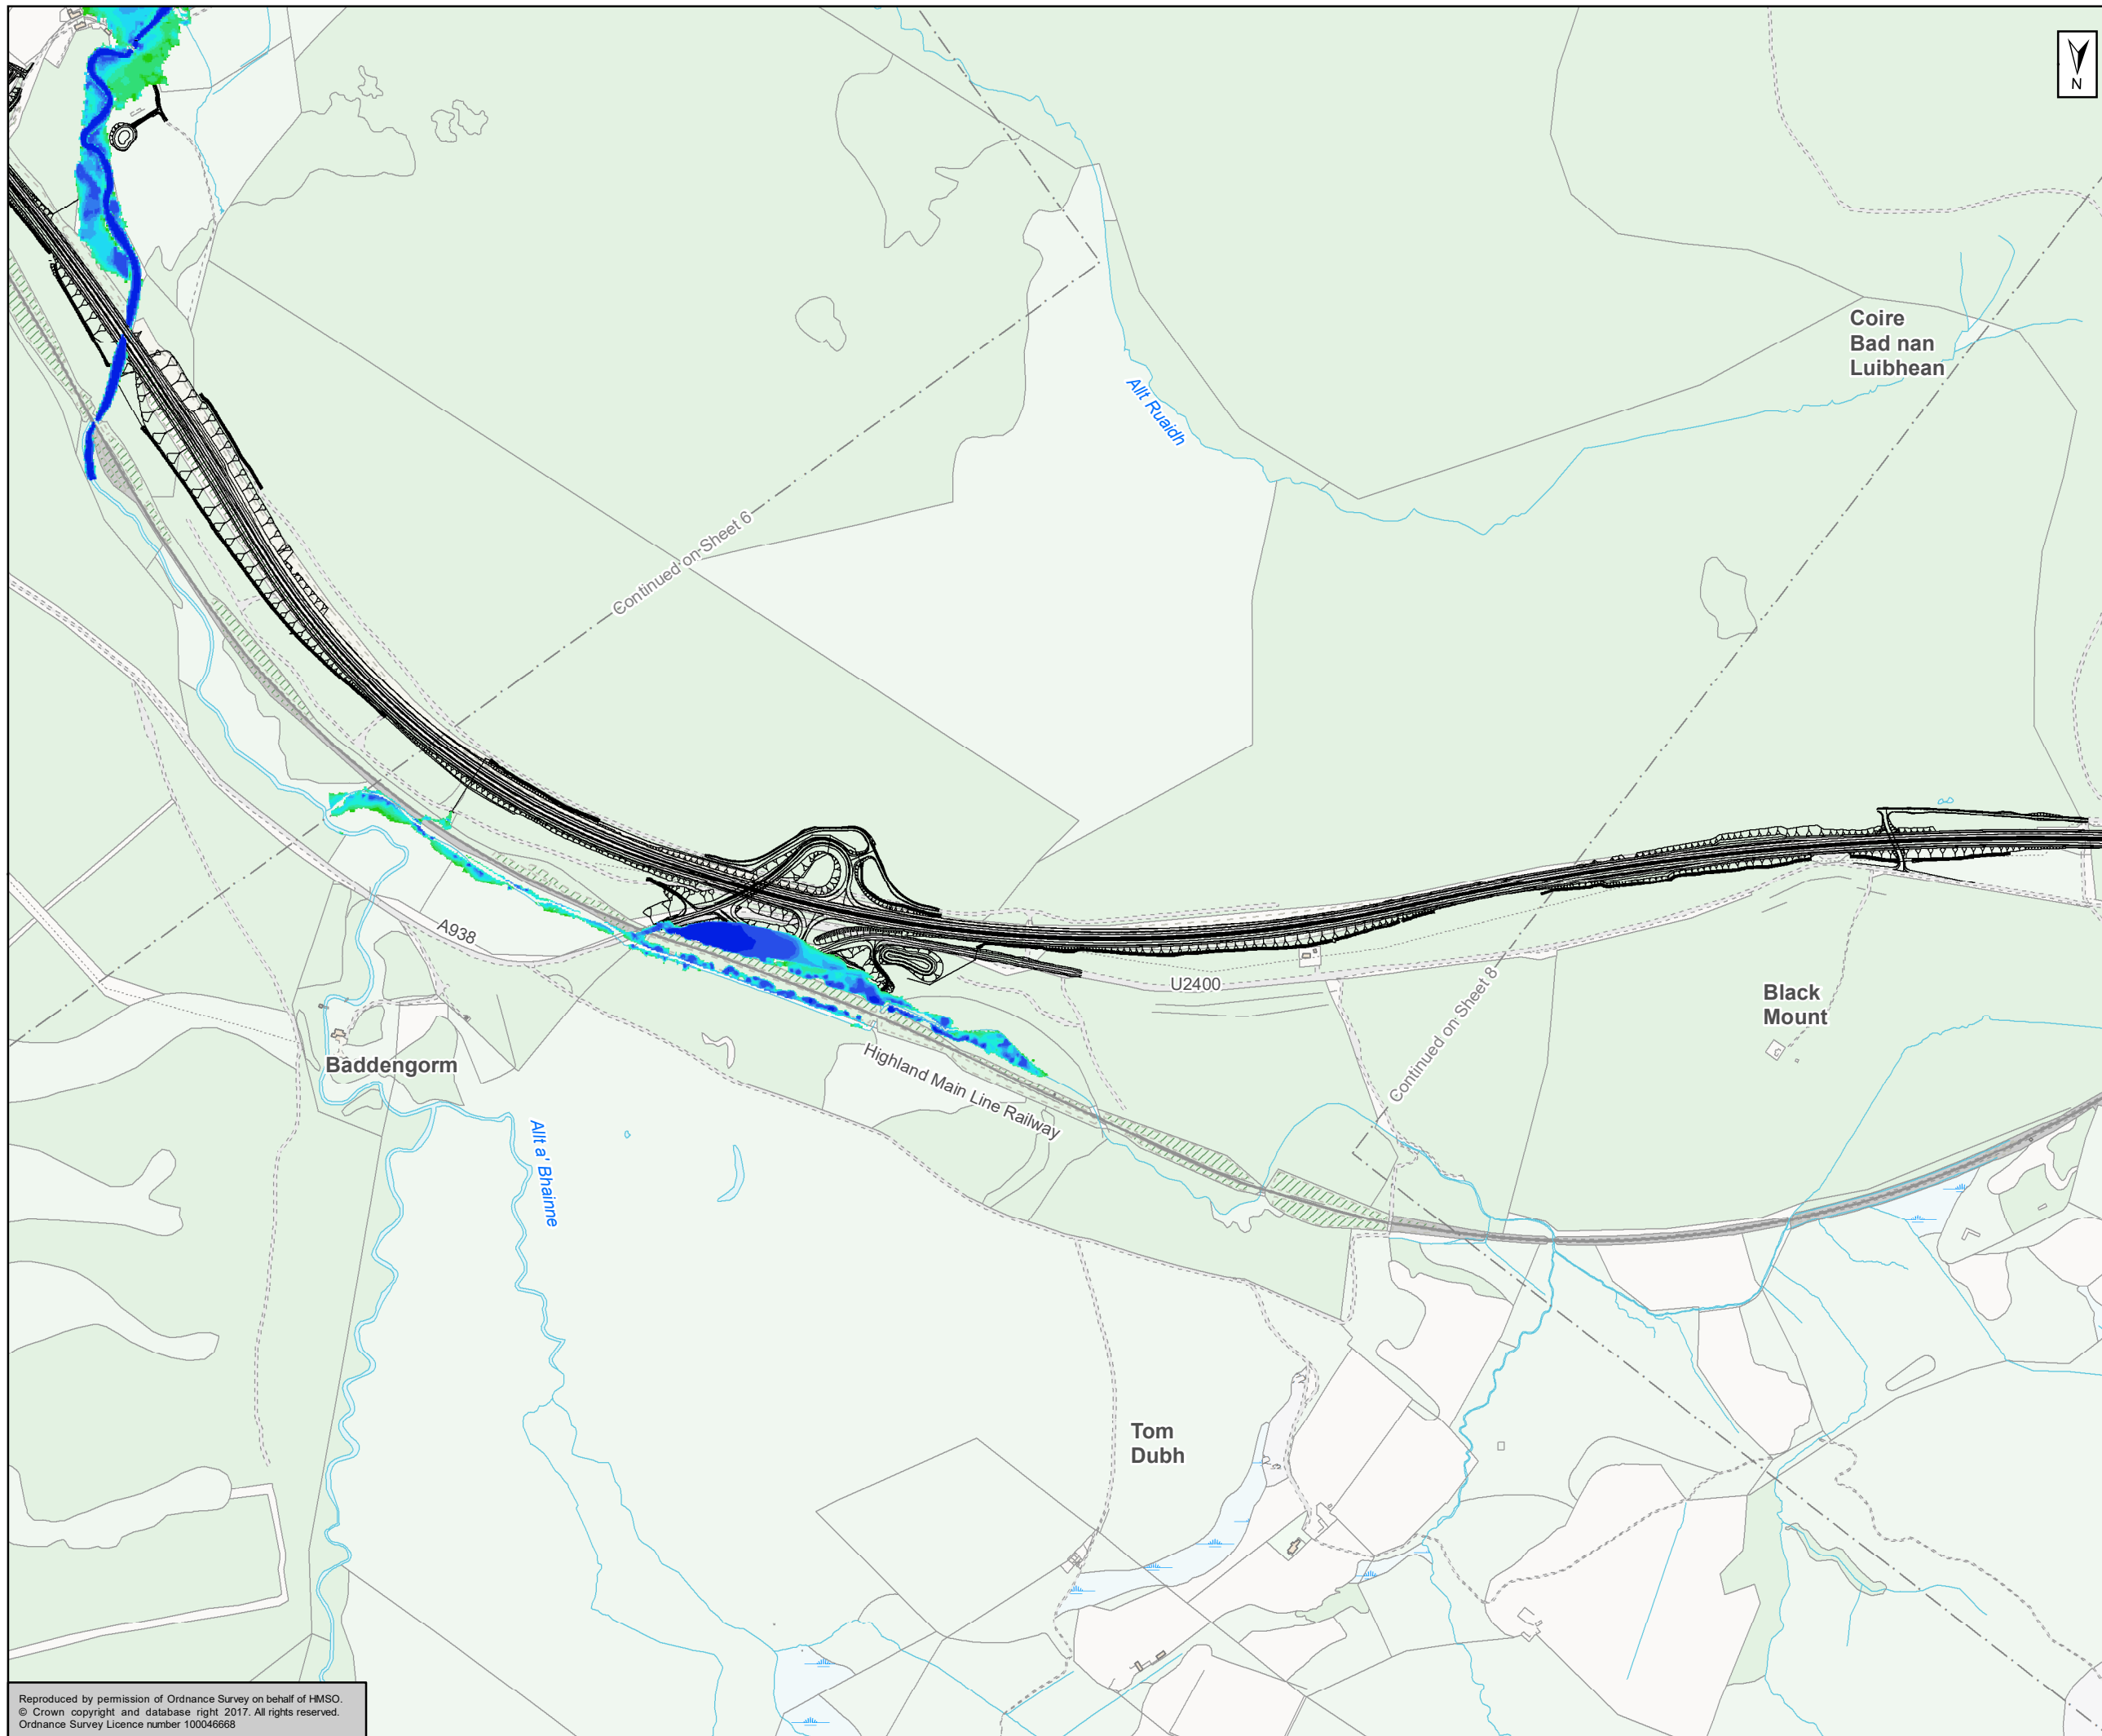




Status	FINAL	Subsidiary	B
--------	-------	------------	---



Figure A11.3.8
AMJV 0.5% Baseline
Sheet 7 of 9

Scale	1:10,000	Drawn	HAH	Checked	TJ	Approved	ROB	Authorised	SB
Document Number	A9P11-AMJ-EWE-H_ZZZZ_XX-DR-GI-0084							Revision	P04
Project	Originator	Volume							
Location	Type	Role							

Reproduced by permission of Ordnance Survey on behalf of HMSO.
© Crown copyright and database right 2017. All rights reserved.
Ordnance Survey Licence number 100046668

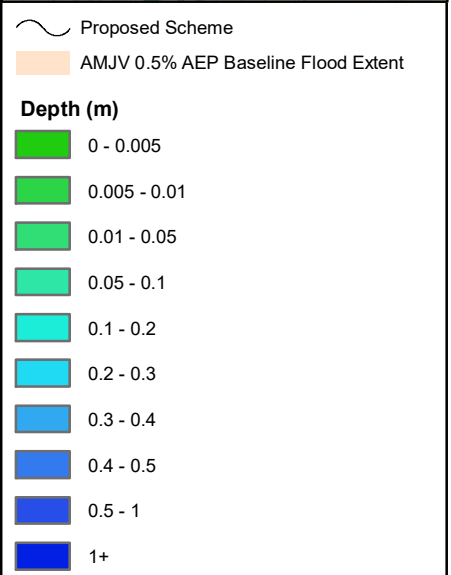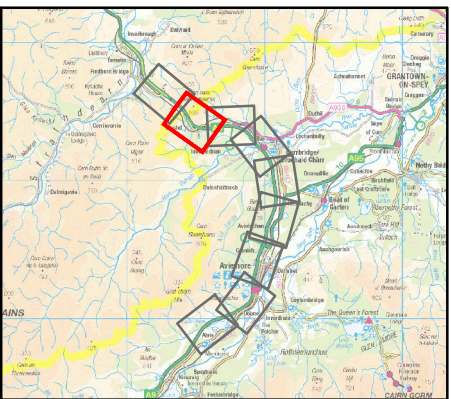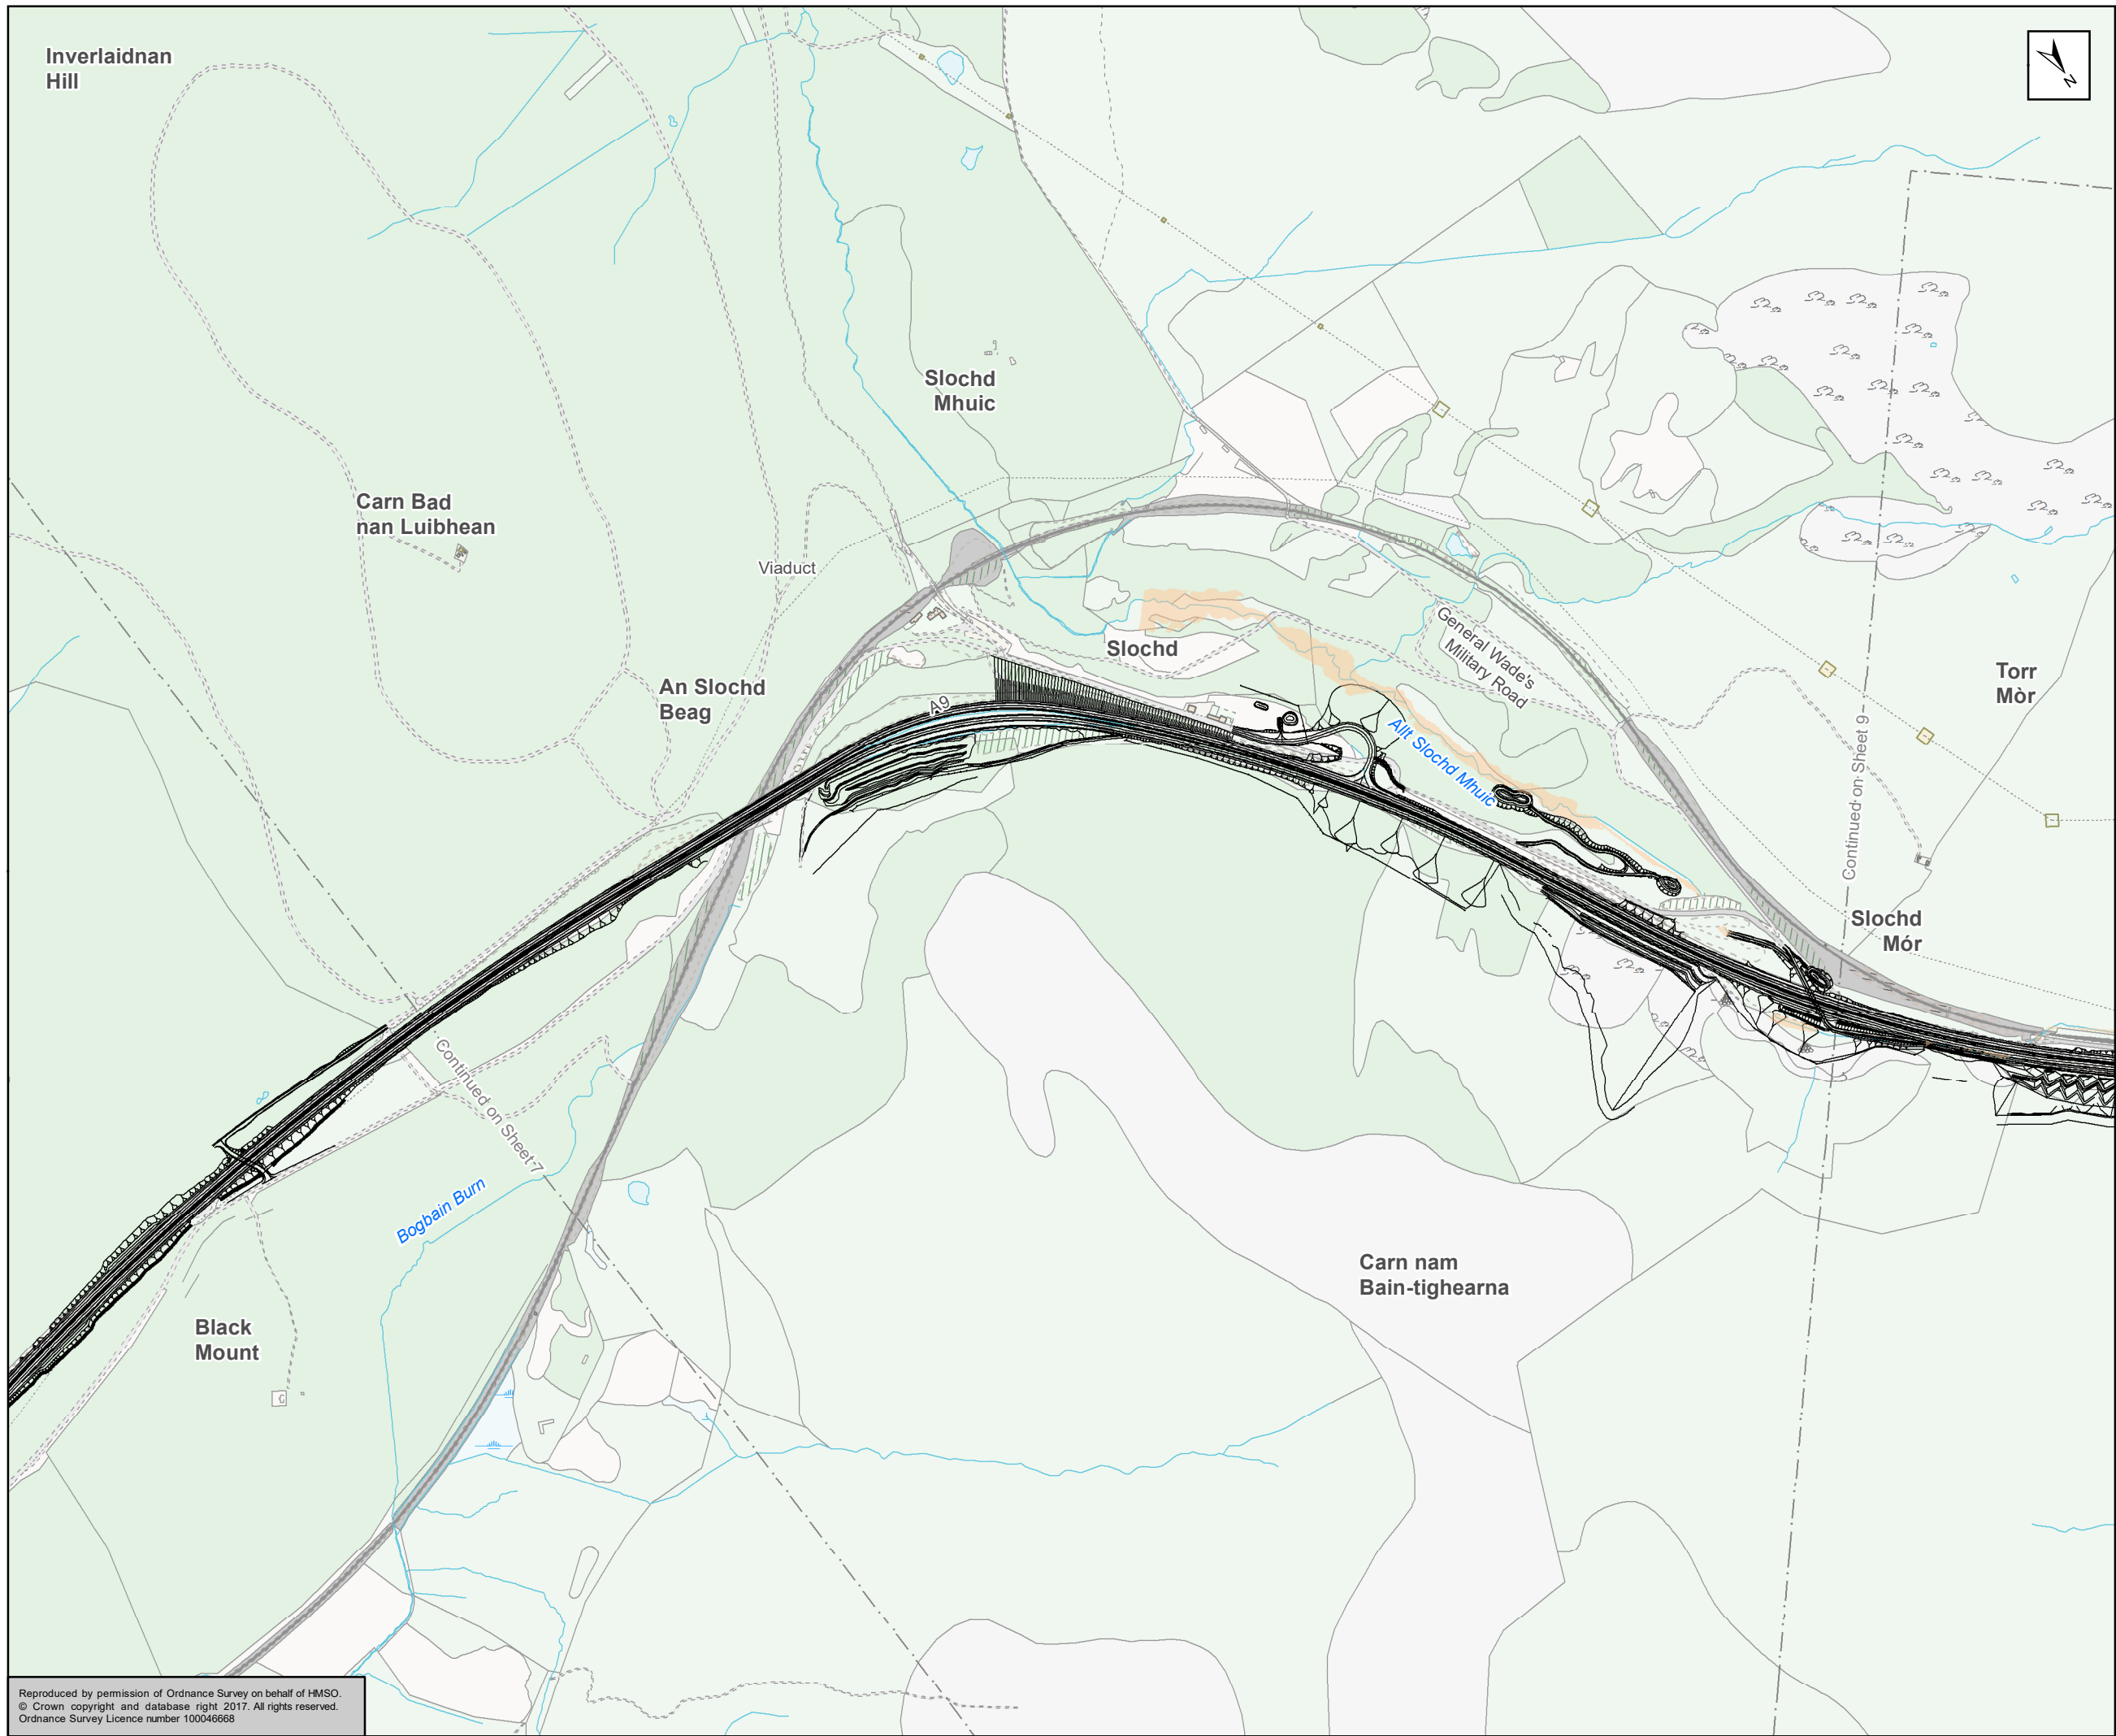

Slochd Summit flooding only modelled in one dimension and is included as part of 0.5% AEP Baseline Flood extent

Kilometres

0 0.25 0.5

Status: FINAL Substudy: B

Client: **TRANSPORT SCOTLAND**
COMHDHAIL ALBA





A9
DUALLING
PERTH TO INVERNESS
Dalraddy to Slochd

ATKINS mouchel

Figure A11.3.8
AMJV 0.5% Baseline
Sheet 8 of 9

Scale: 1:10,000	Drawn: HAH	Checked: TJ	Approved: ROB	Authorised: SB
Document Number: A9P11-AMJ-EWE-H_ZZZZ_XX-DR-GI-0085	Project Originator: A9P11-AMJ-EWE-H_ZZZZ_XX-DR-GI-0085	Volume: P04	Revision: P04	
Location:	Type:	Role:	Number:	

Reproduced by permission of Ordnance Survey on behalf of HMSO.
© Crown copyright and database right 2017. All rights reserved.
Ordnance Survey Licence number 100046668

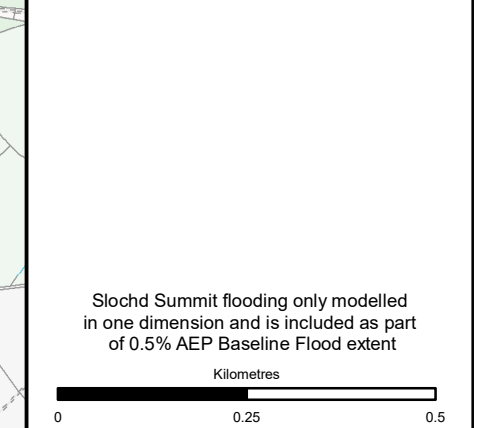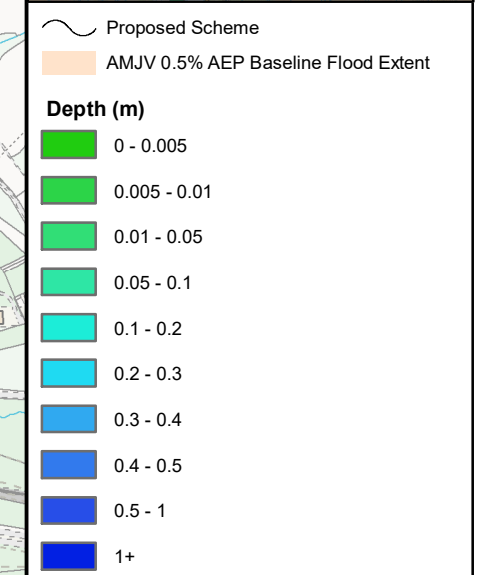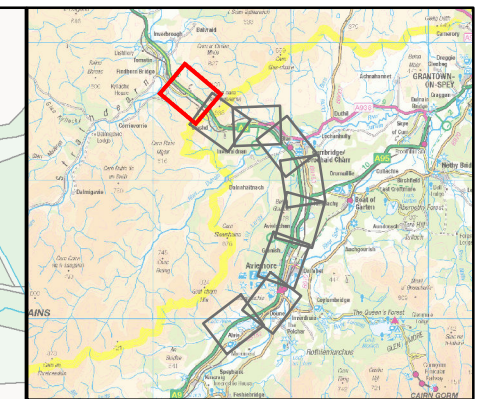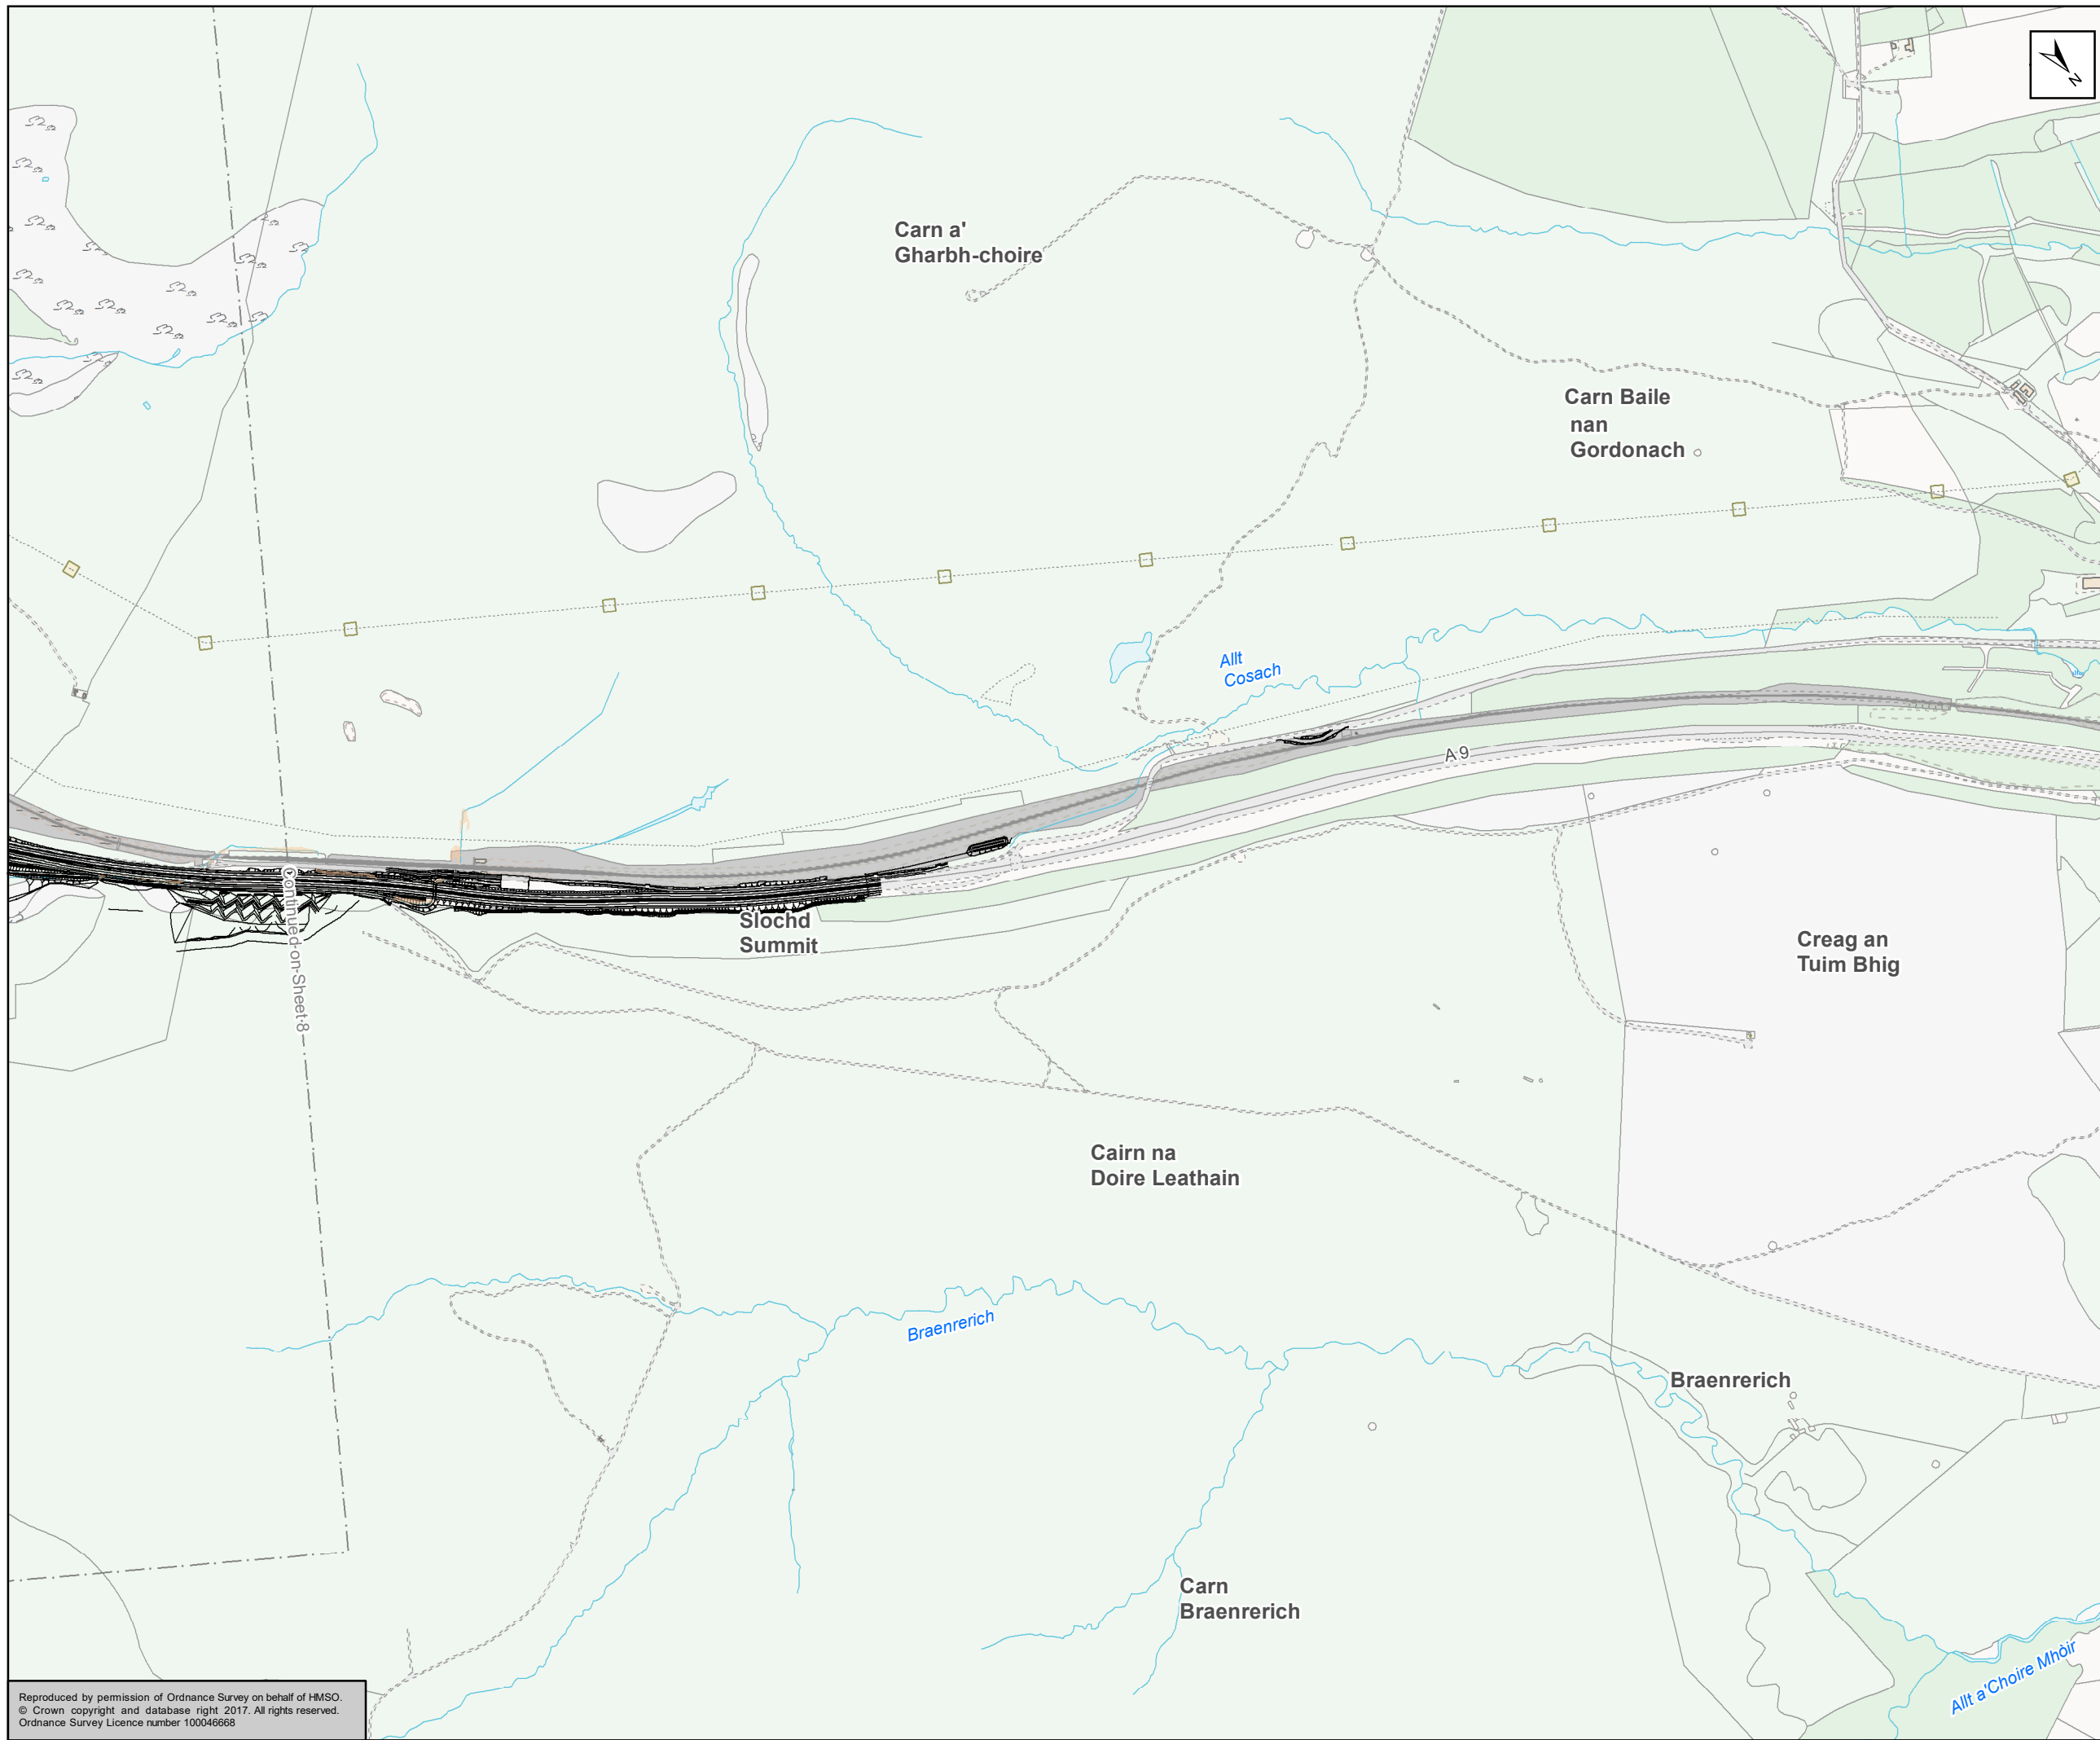

Status	FINAL	Subsidiary	B
--------	-------	------------	---



Figure A11.3.8
AMJV 0.5% Baseline
Sheet 9 of 9

Scale	1:10,000	Drawn	HAH	Checked	TJ	Approved	ROB	Authorised	SB
Document Number	A9P11-AMJ-EWE-H_ZZZZ_XX-DR-GI-0086							Revision	P04
Project	Originator	Volume							
Location	Type	Role	Number						

Reproduced by permission of Ordnance Survey on behalf of HMSO.
© Crown copyright and database right 2017. All rights reserved.
Ordnance Survey Licence number 100046668