

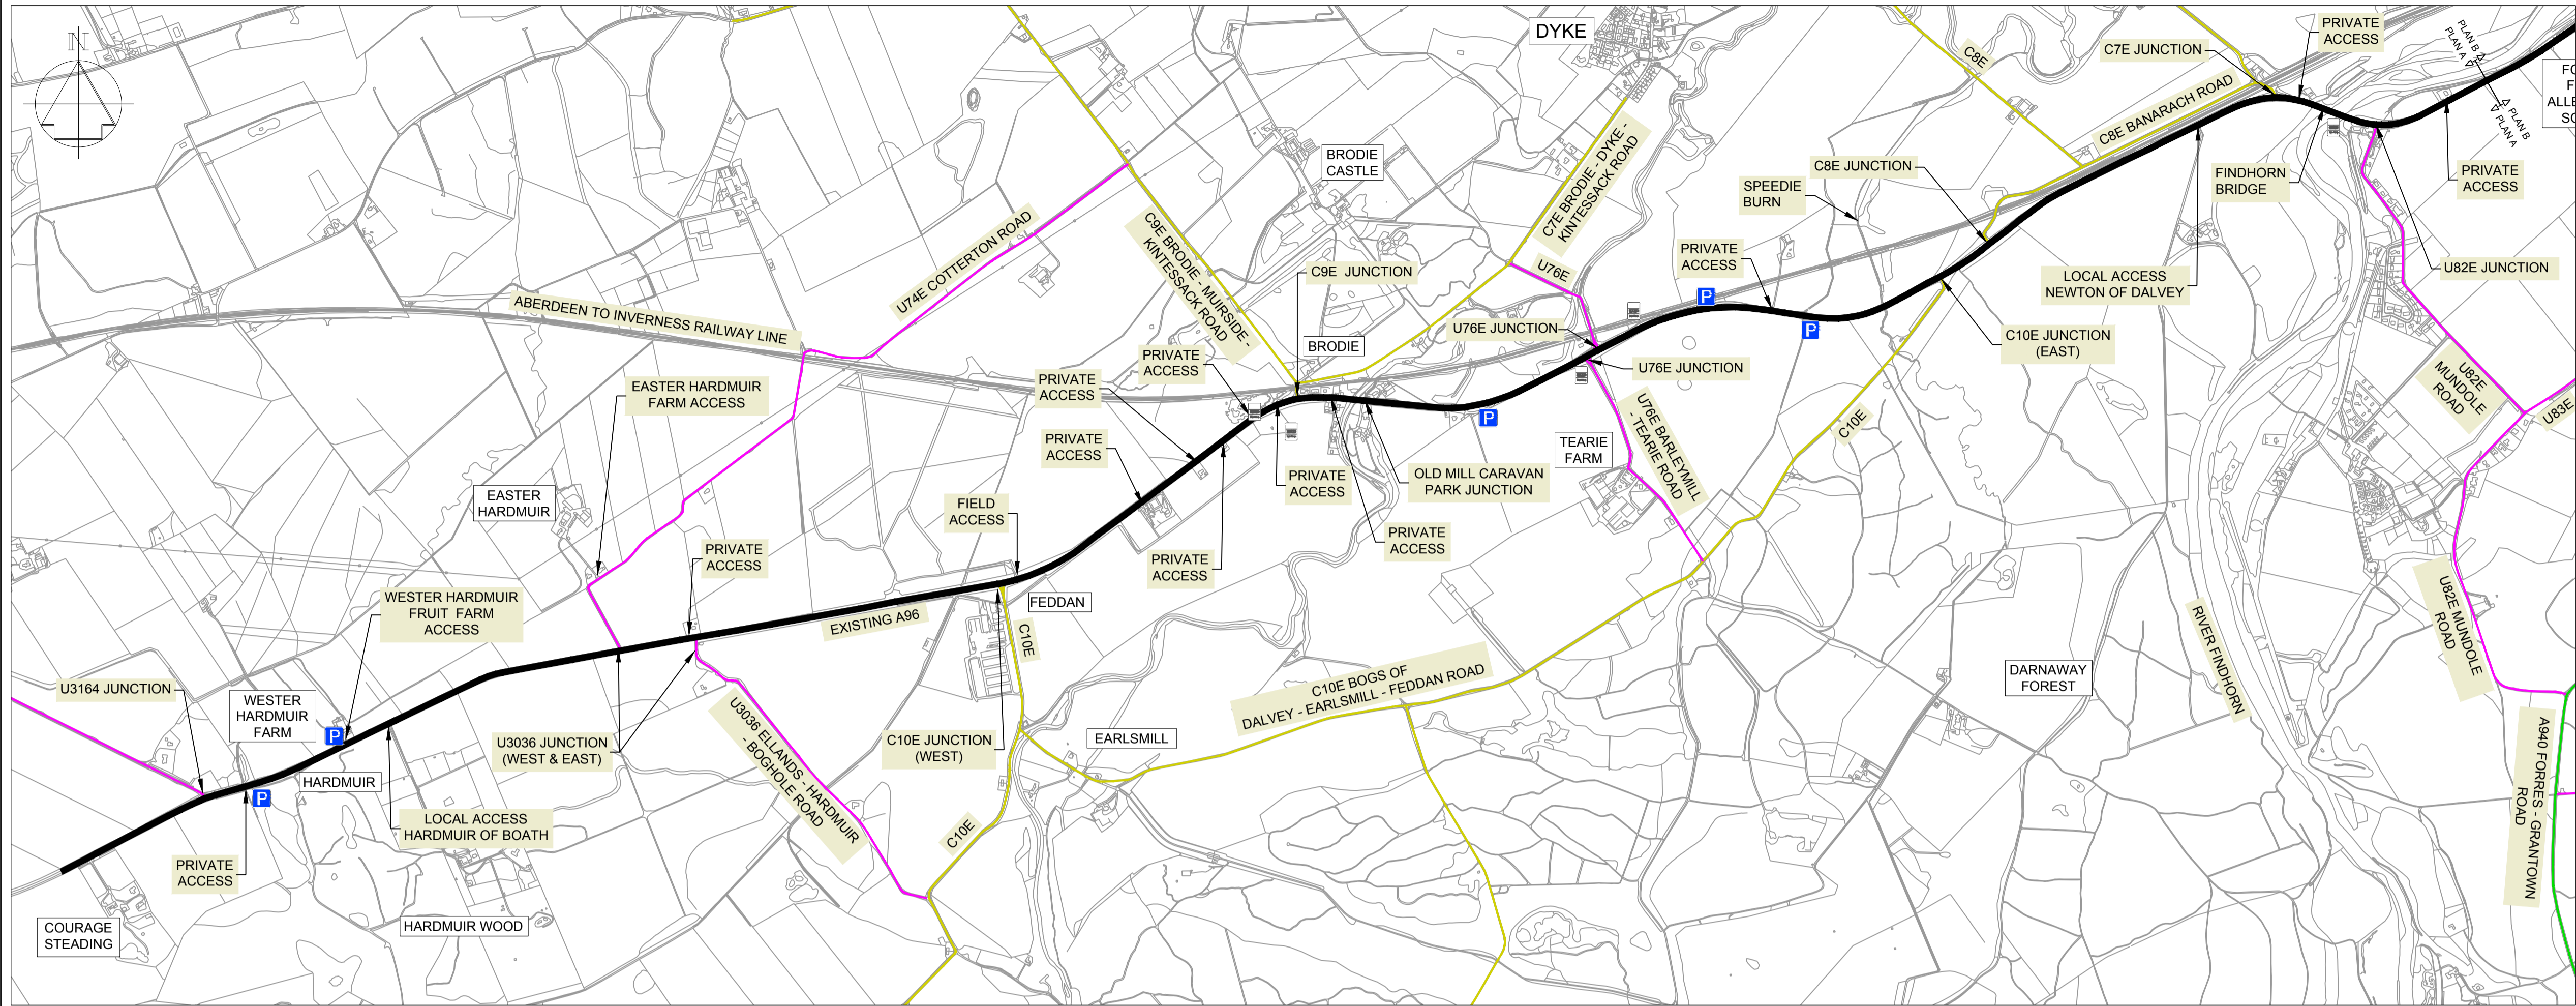


This drawing should not be relied on or used in circumstances other than those for which it was originally prepared and for which Mott MacDonald Sweco JV was commissioned. This drawing has been prepared for the titled project or named part thereof and should not be relied upon or used for any other project without an independent check being carried out as to its suitability and prior written authority of Mott MacDonald Sweco JV being obtained.

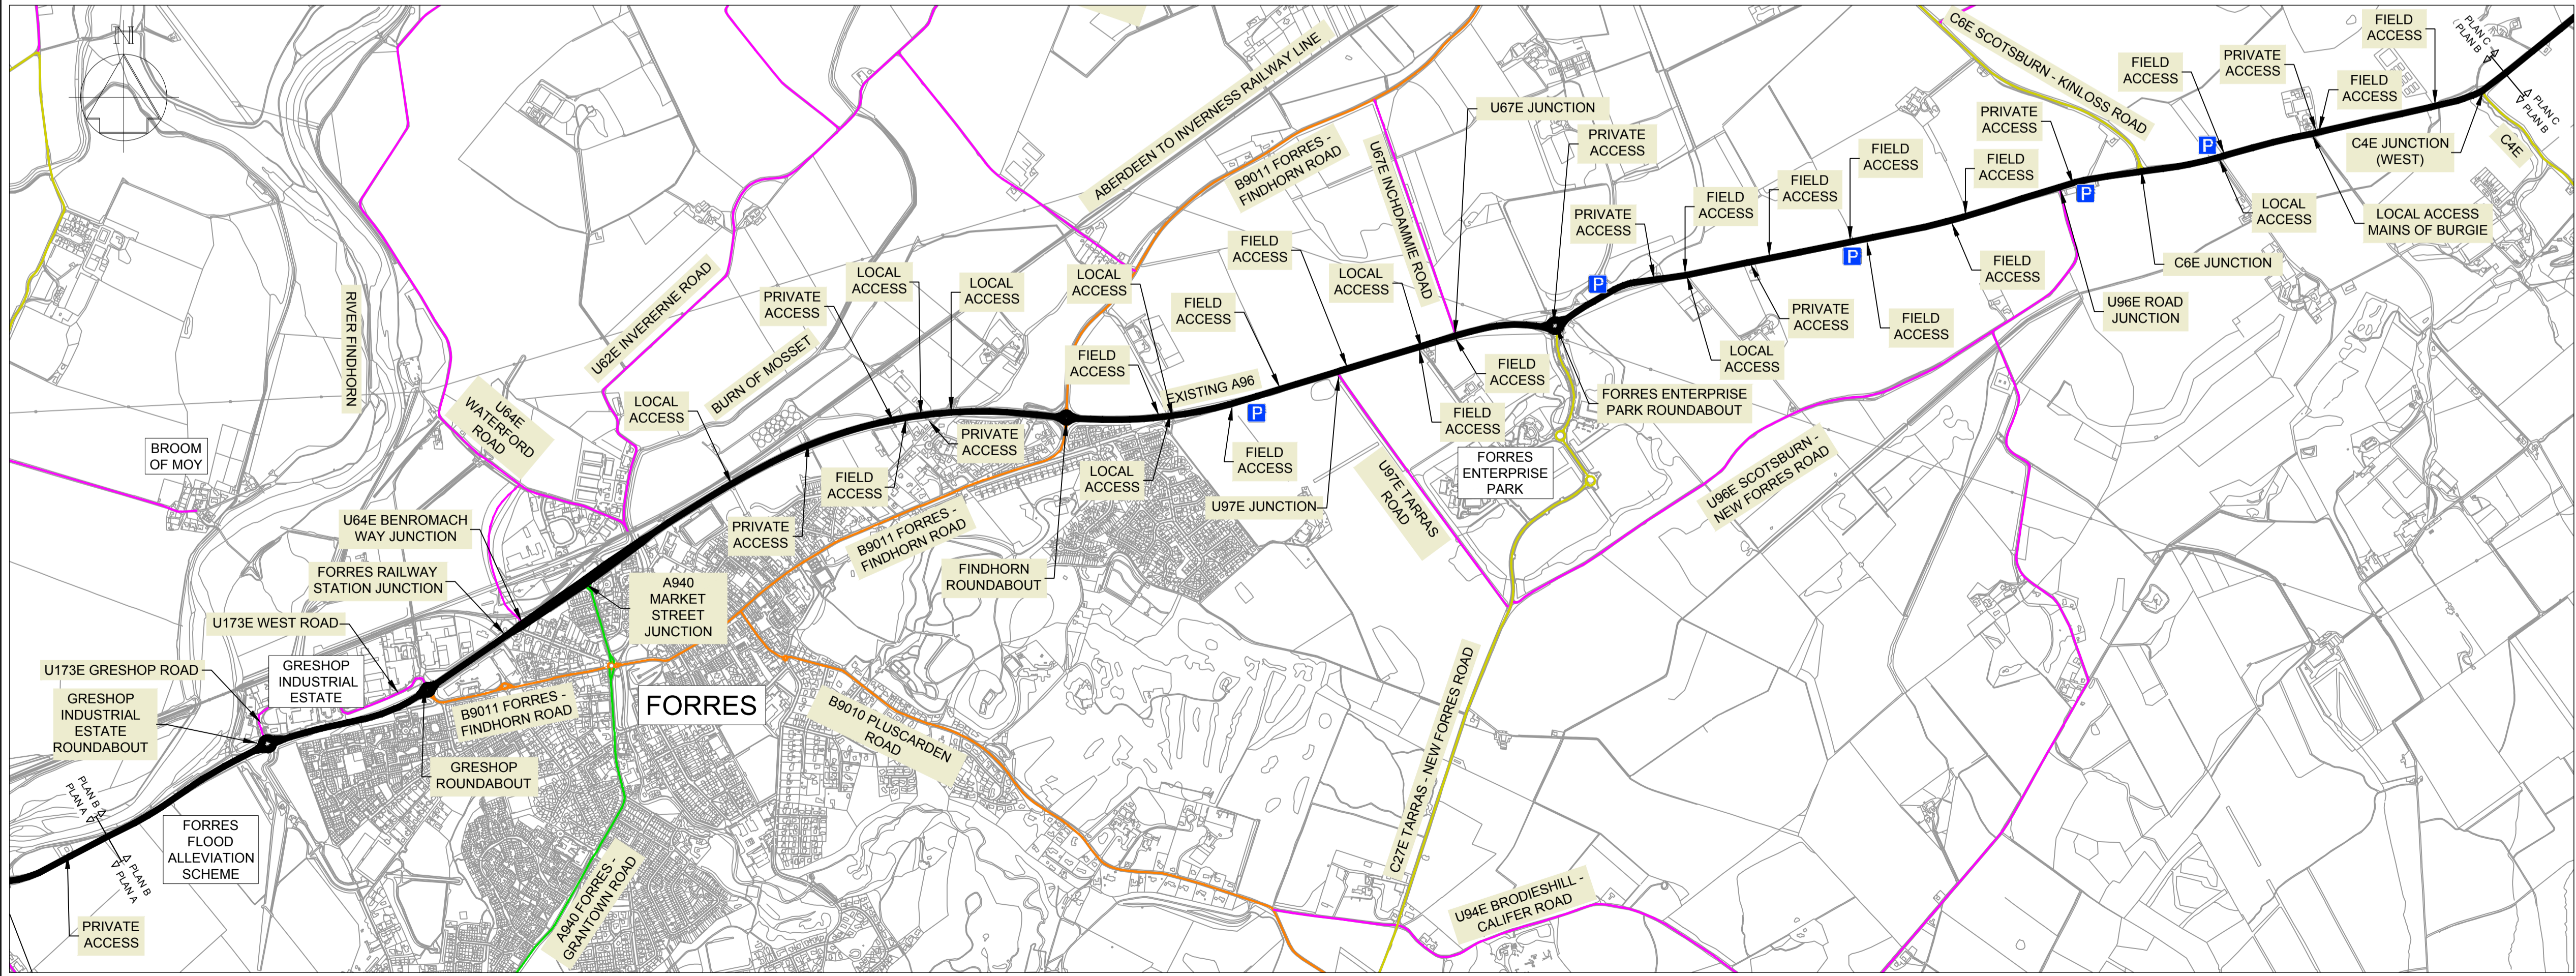


PLAN A

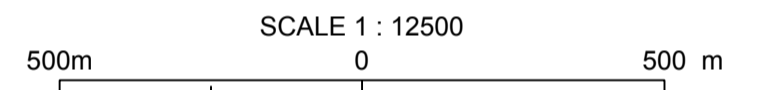

PLAN B

Notes

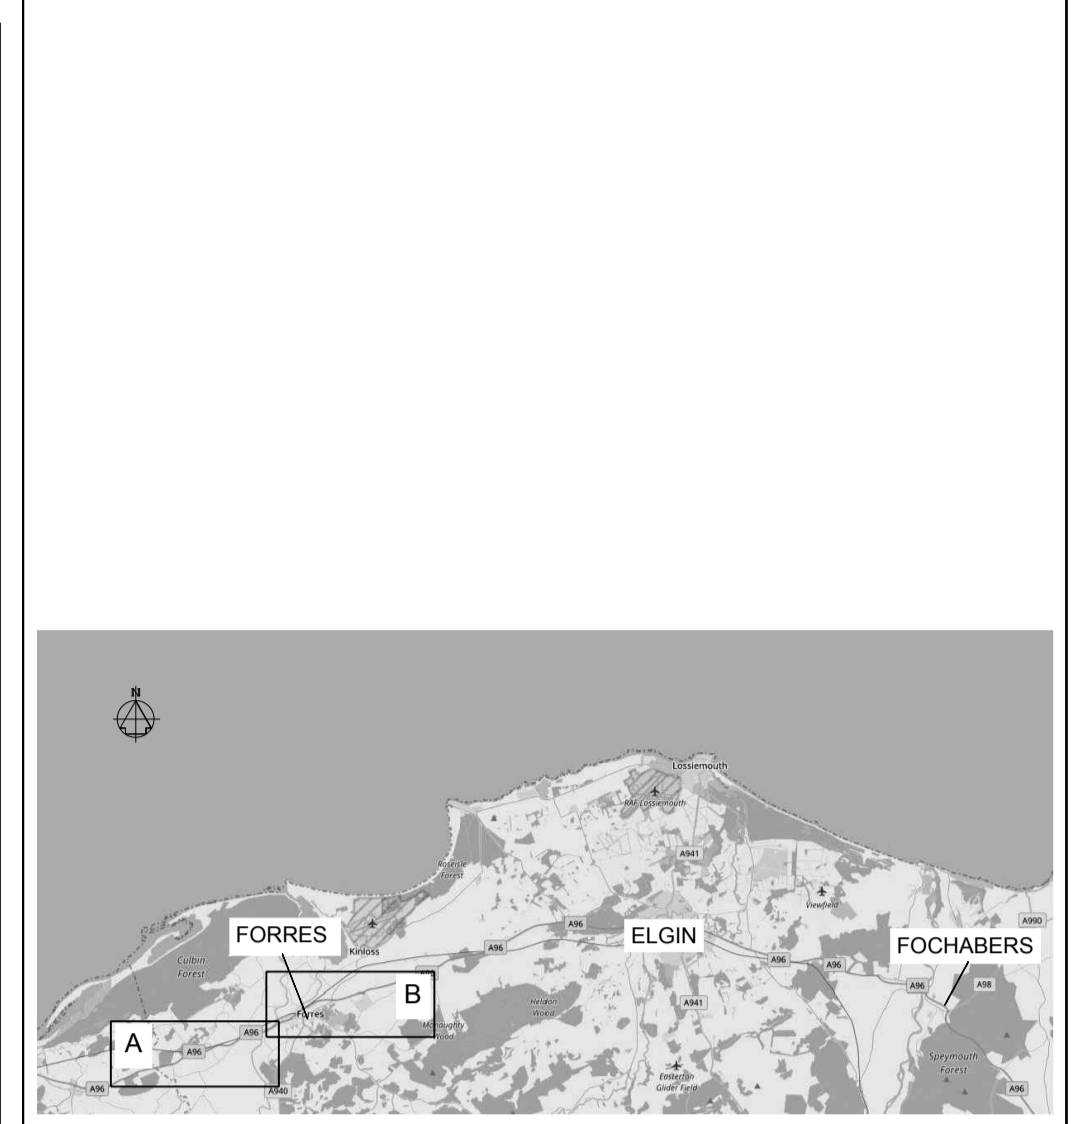

Key to symbols

	BUS LAYBY
	LAYBY
	SLOW MOVING VEHICLE OVERTAKING LAYBY
	REST AREA
	EXISTING A96
	A CLASS ROAD
	B CLASS ROAD
	C CLASS ROAD
	UNCLASSIFIED ROAD

Rev	Date	Amendment Details	Orig	Chk'd	App'd
P01	22/10/18	For Review and Comment	DD	BP	RL
P02	22/10/18	For Stage Approval	DD	BP	RL
C01	27/11/18	Approved as Stage Complete	DD	BP	RL

**Mott MacDonald Sweco**



Client: Approved as Stage Complete | Suitability: A2


Project Title: A96 DUALLING HARDMUIR TO FOCHABERS

Drawing Title: FIGURE 2.2 ENGINEERING CONDITIONS OF THE EXISTING A96 SHEET 1 OF 3



Scale: 1:12500	Designed: Lochhead, Scott	Drawn: Lochhead, Scott	Checked: Gray, Gordon	Approved: Wallace, Steve
Original Size: A1	Date: 27/06/18	Date: 27/06/18	Date: 28/06/18	Date: 14/08/18
Drawing Number: A96PHF-MMS-GEN-20000-DR-D-00001	Project Ref. No: A96PHF			Revision: C01

This drawing should not be relied on or used in circumstances other than those for which it was originally prepared and for which Mott MacDonald Sweco JV was commissioned. This drawing has been prepared for the titled project or named part thereof and should not be relied upon or used for any other project without an independent check being carried out as to its suitability and prior written authority of Mott MacDonald Sweco JV being obtained.

Notes

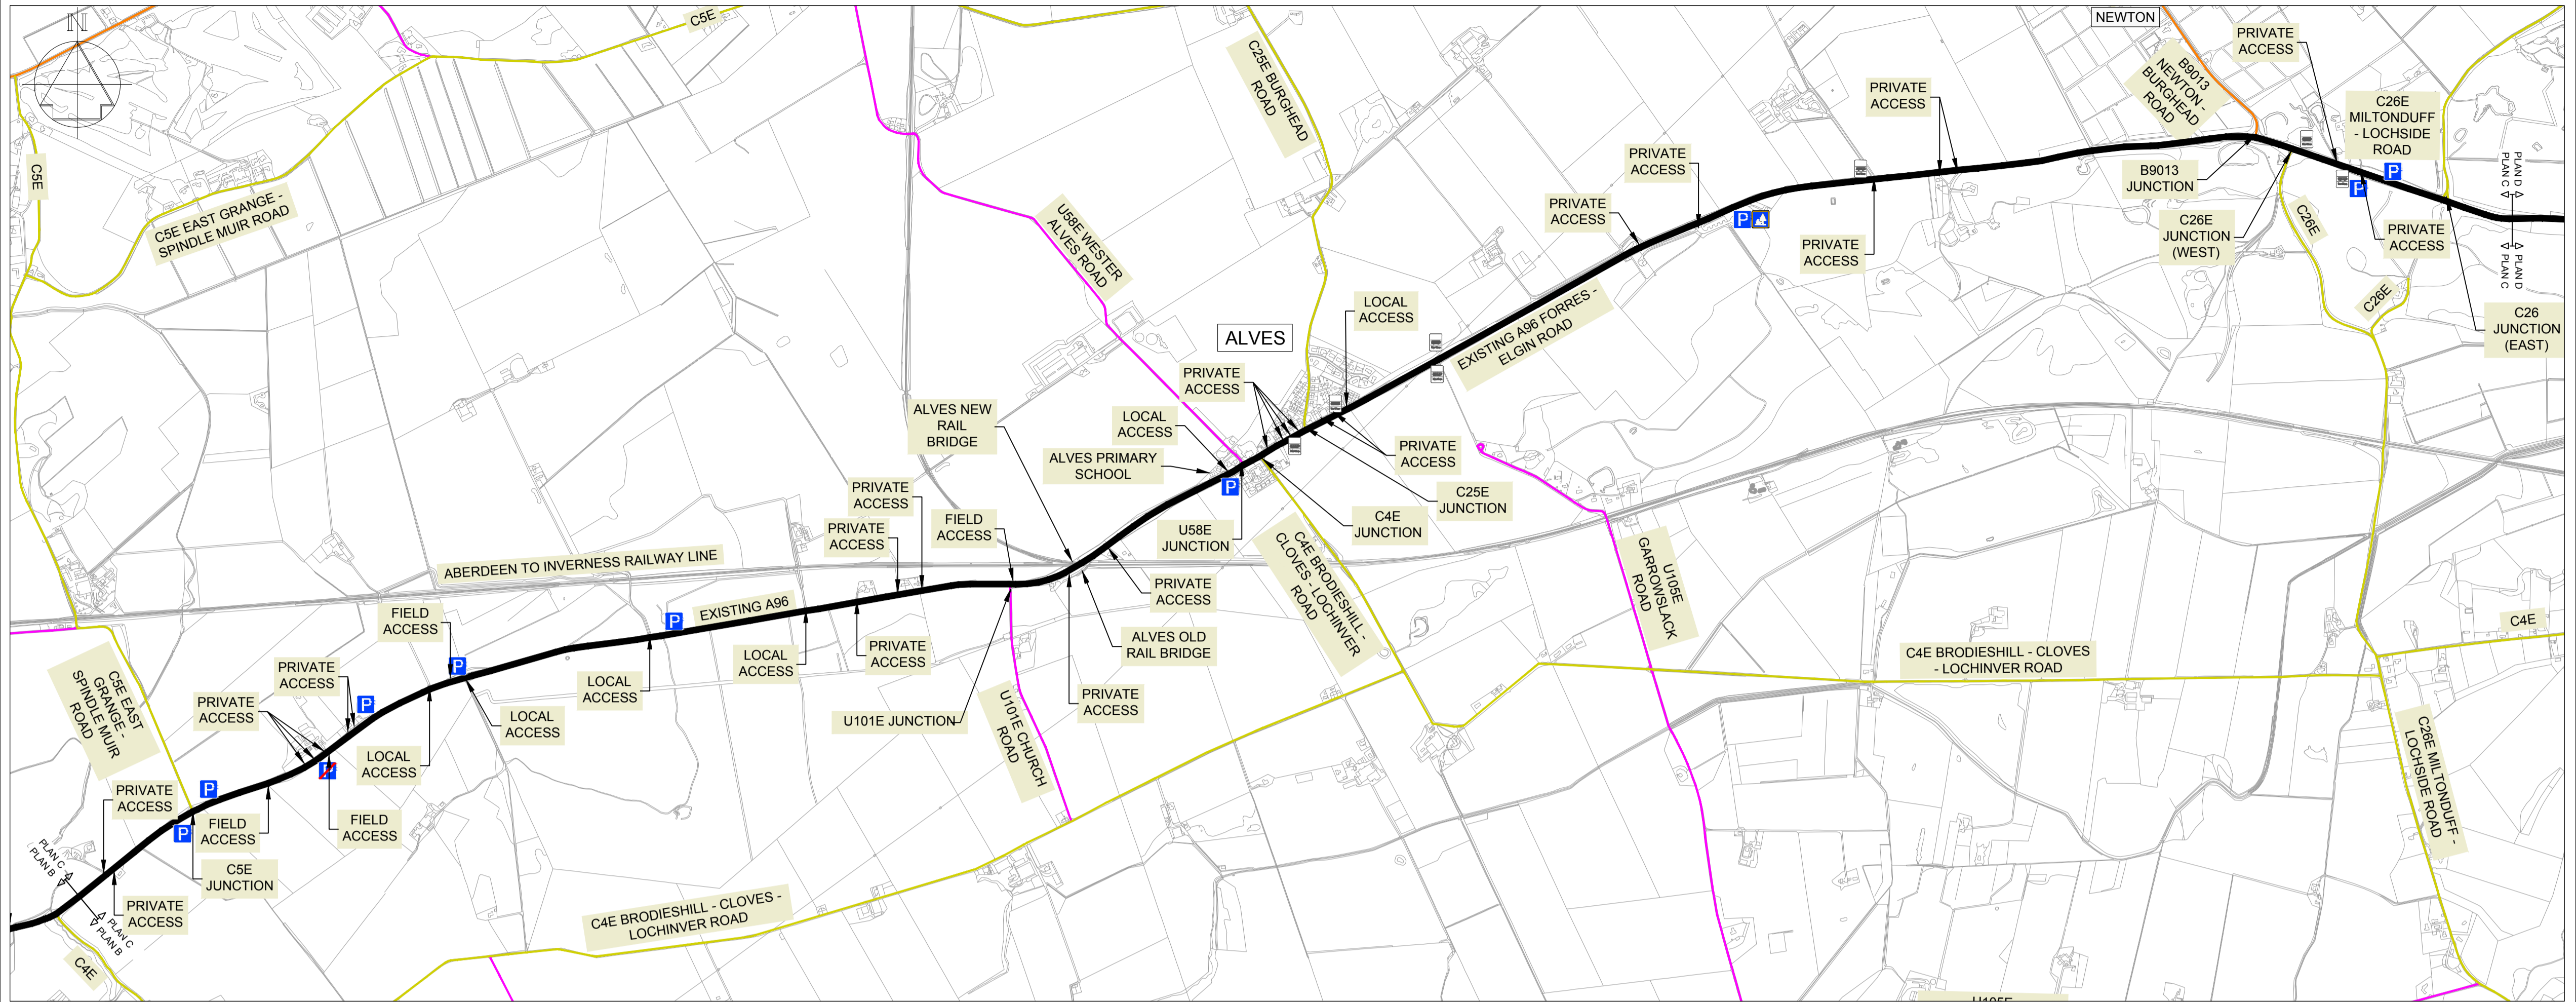


PLAN C

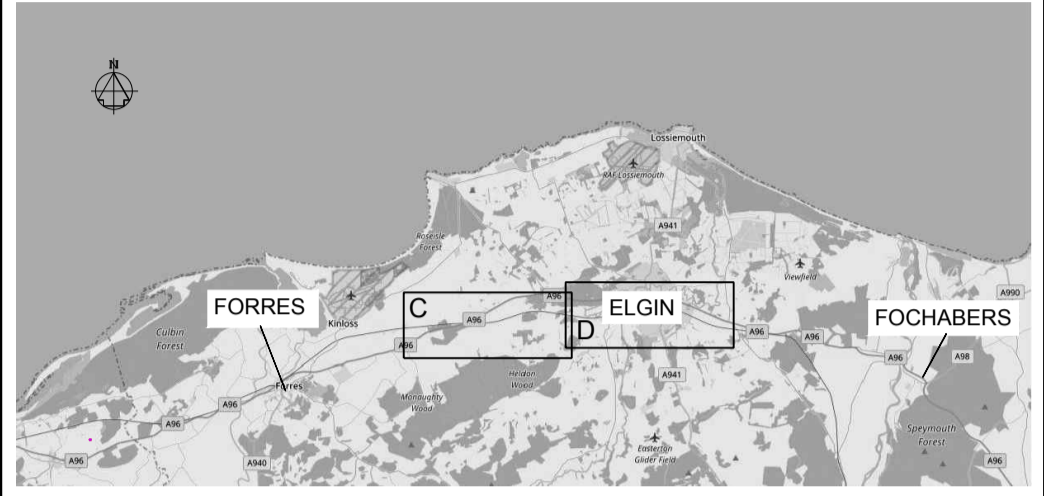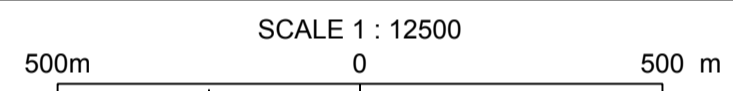

Key to symbols

	BUS LAYBY
	LAYBY
	SLOW MOVING VEHICLE OVERTAKING LAYBY
	REST AREA
	EXISTING A96 TRUNK ROAD
	A CLASS ROAD
	B CLASS ROAD
	C CLASS ROAD
	UNCLASSIFIED ROAD

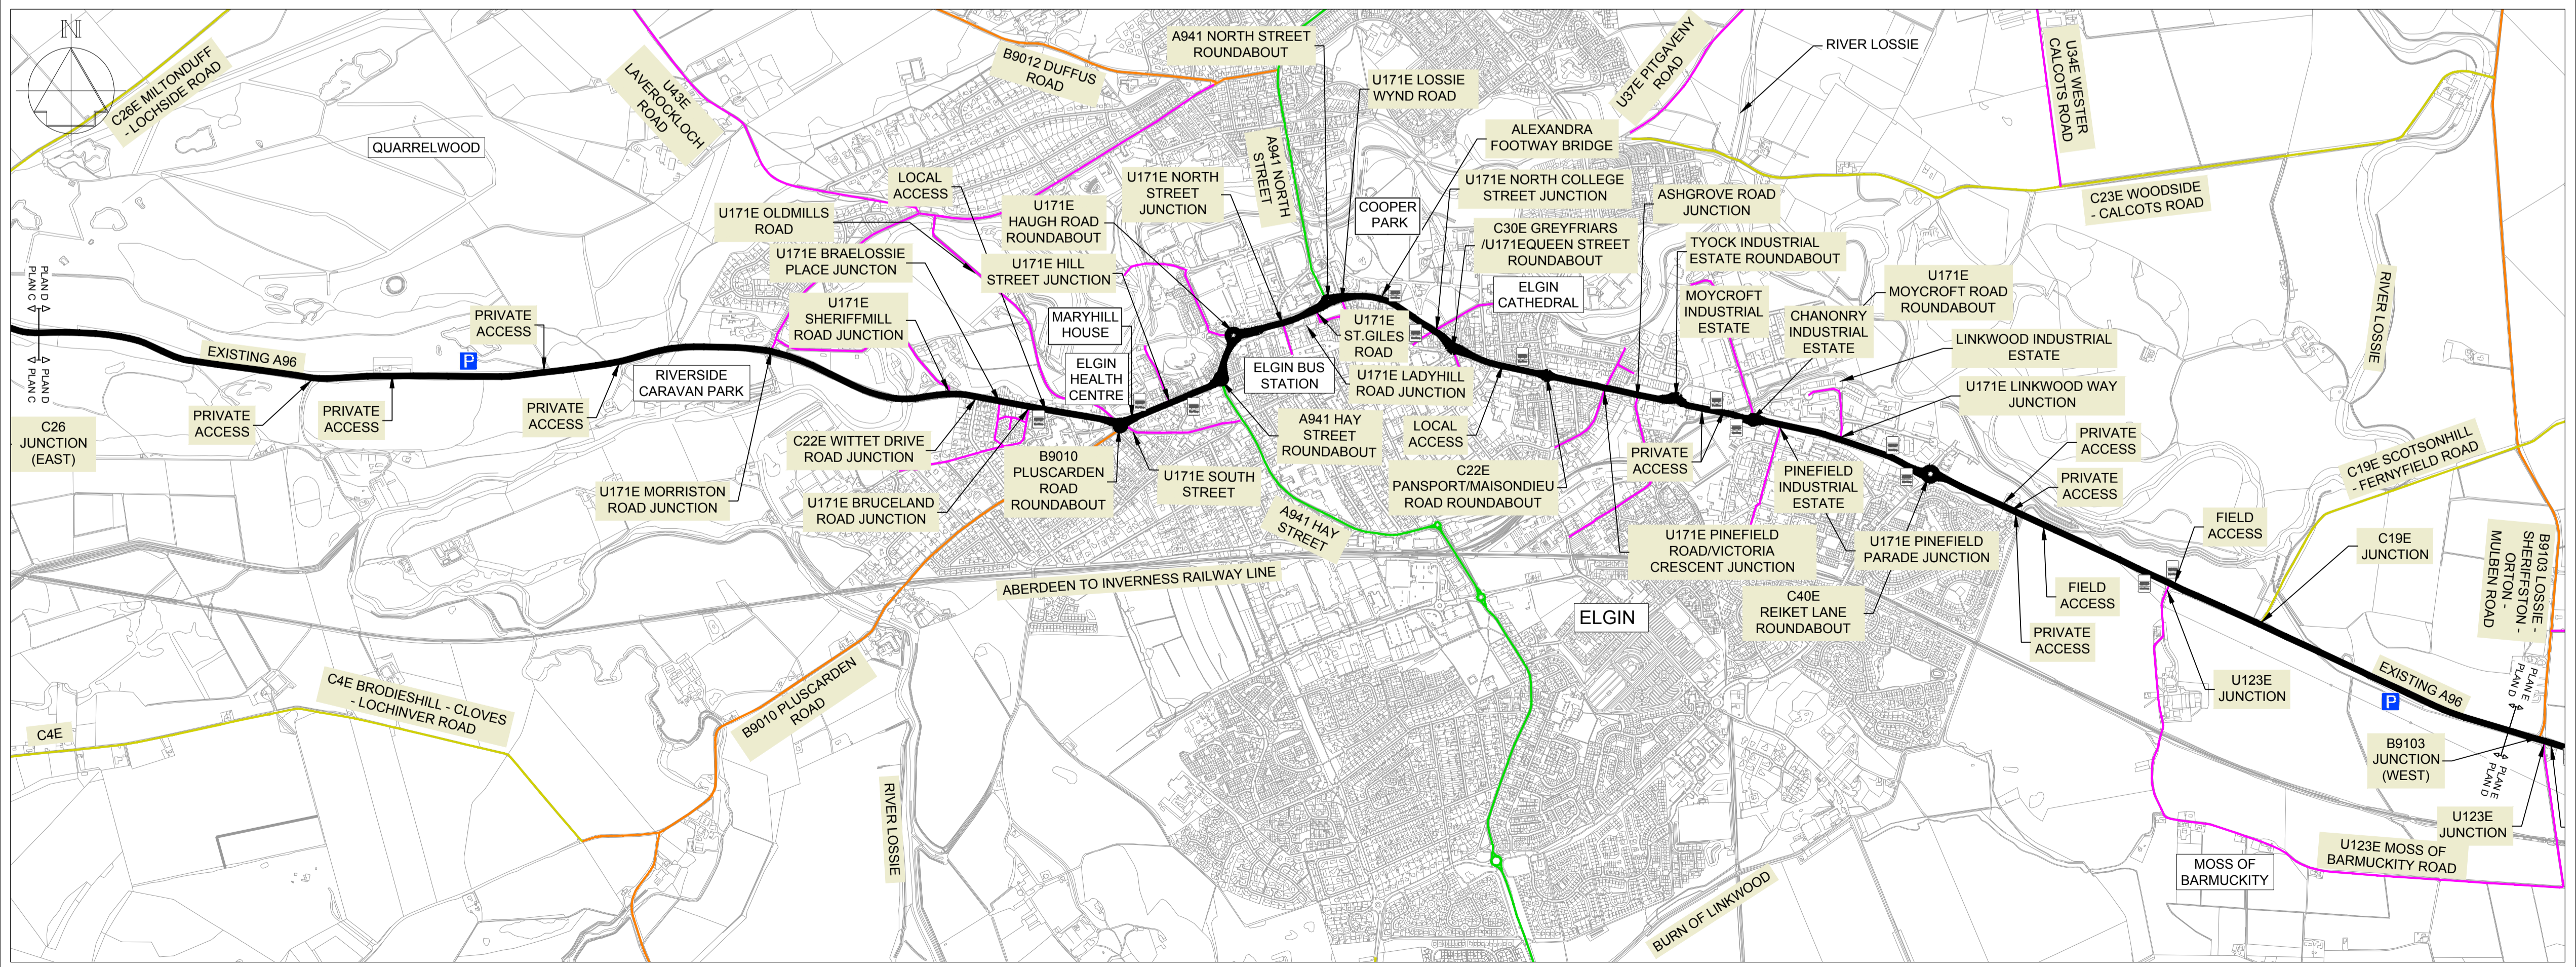

PLAN D

P01	22/10/18	For Review and Comment	DD	BP	RL
P02	22/10/18	For Stage Approval	DD	BP	RL
C01	27/11/18	Approved as Stage Complete	DD	BP	RL
Rev	Date	Amendment Details	Orig	Chk'd	App'd

**Mott MacDonald Sweco**



Client: Approved as Stage Complete      Suitability: A2


Project Title: A96 DUALLING HARDMUIR TO FOCHABERS

Drawing Title: FIGURE 2.3 ENGINEERING CONDITIONS OF THE EXISTING A96 SHEET 2 OF 3



Scale: 1:12500	Designed: Lochhead, Scott	Drawn: Lochhead, Scott	Checked: Gray, Gordon	Approved: Wallace, Steve
Original Size: A1	Date: 27/06/18	Date: 27/06/18	Date: 28/06/18	Date: 14/08/18

Drawing Number: A96PHF-MMS-GEN-20000-DR-D-00002      Project Ref. No: A96PHF  
Revision: C01

This drawing should not be relied on or used in circumstances other than those for which it was originally prepared and for which Mott MacDonald Sweco JV was commissioned. This drawing has been prepared for the titled project or named part thereof and should not be relied upon or used for any other project without an independent check being carried out as to its suitability and prior written authority of Mott MacDonald Sweco JV being obtained.

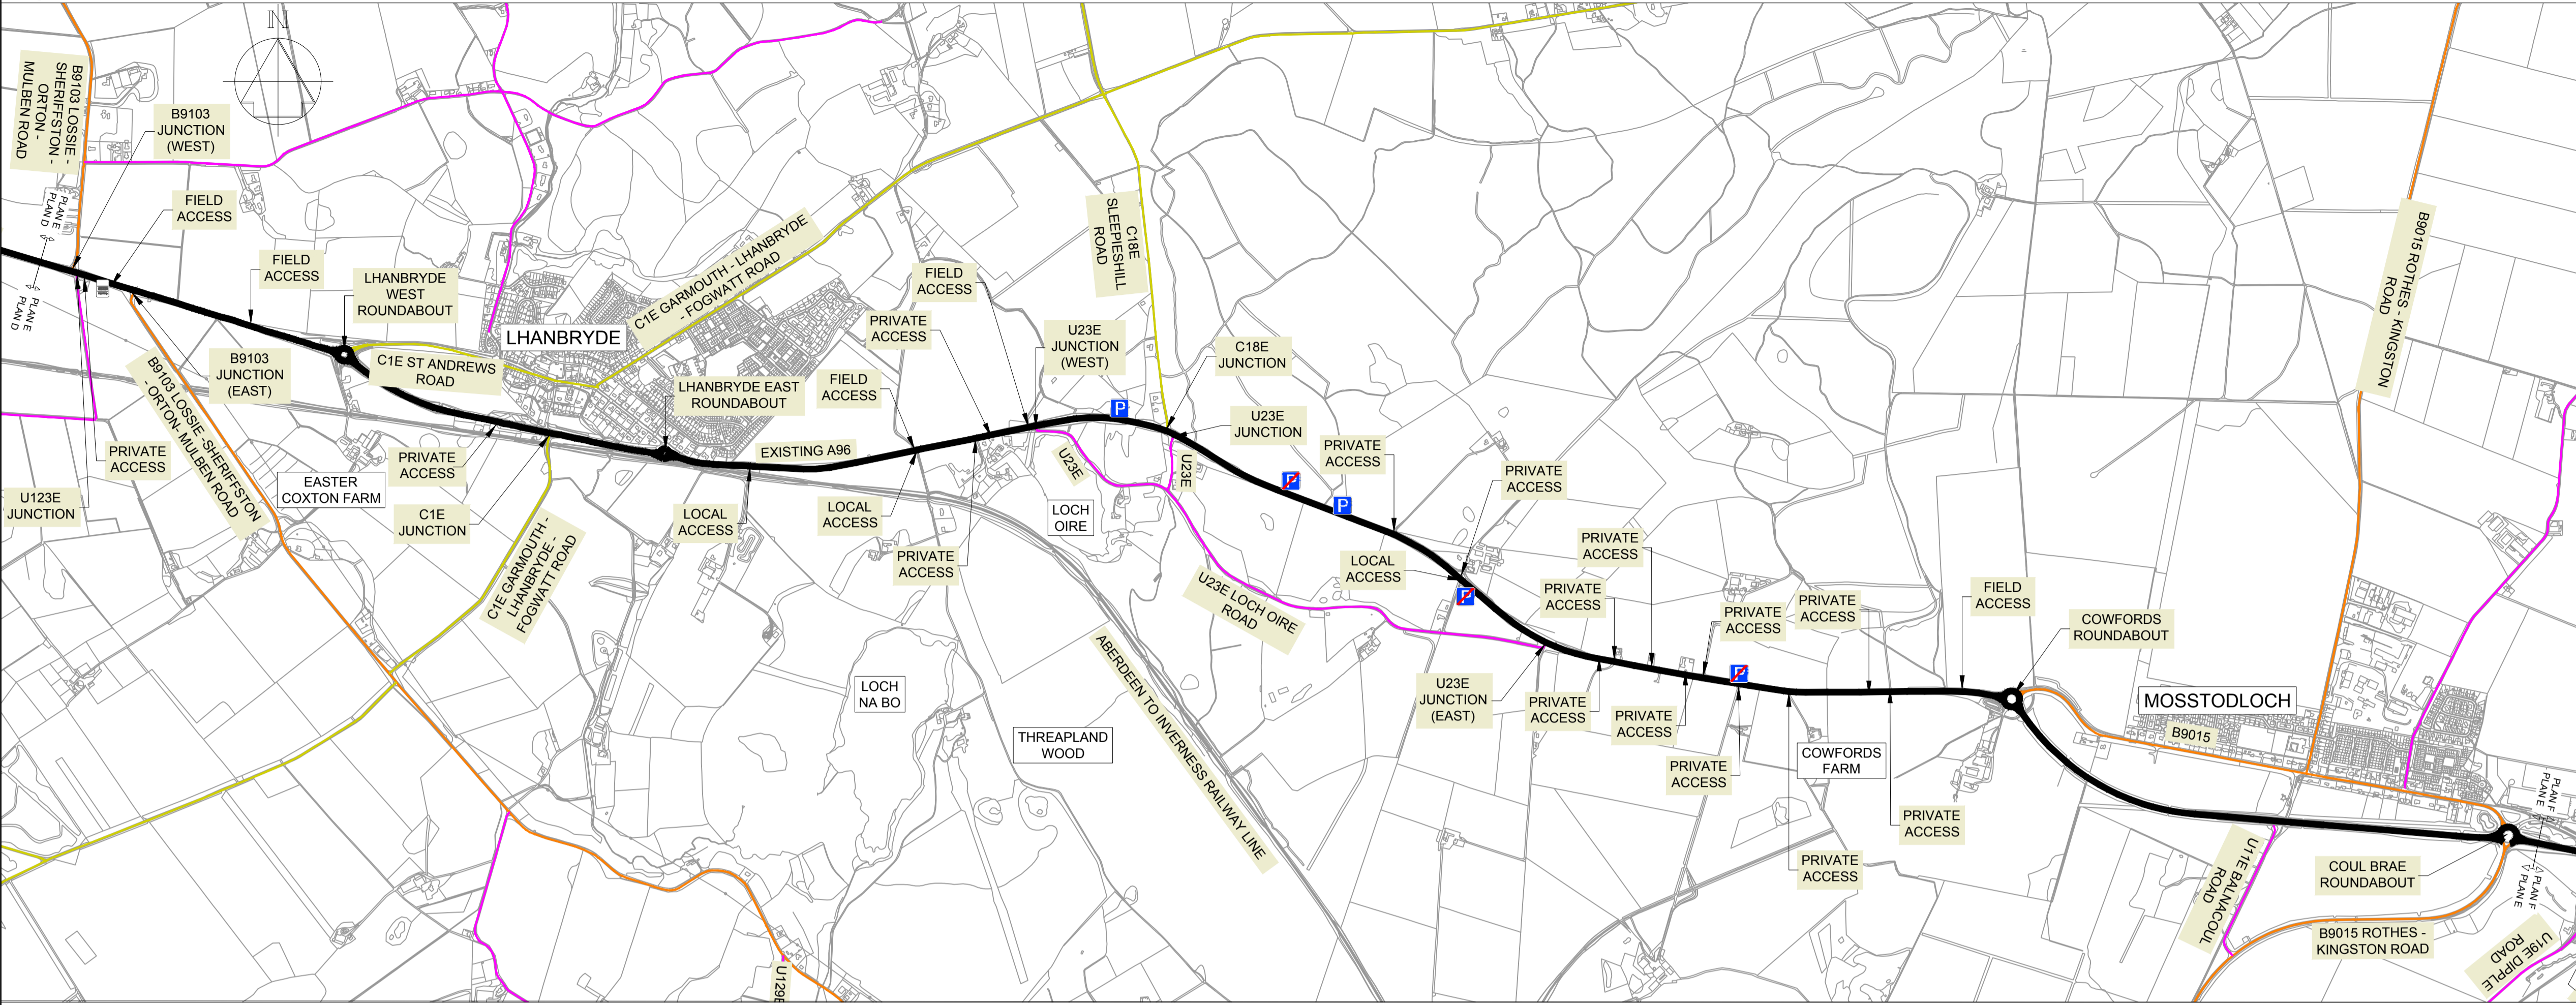


PLAN E

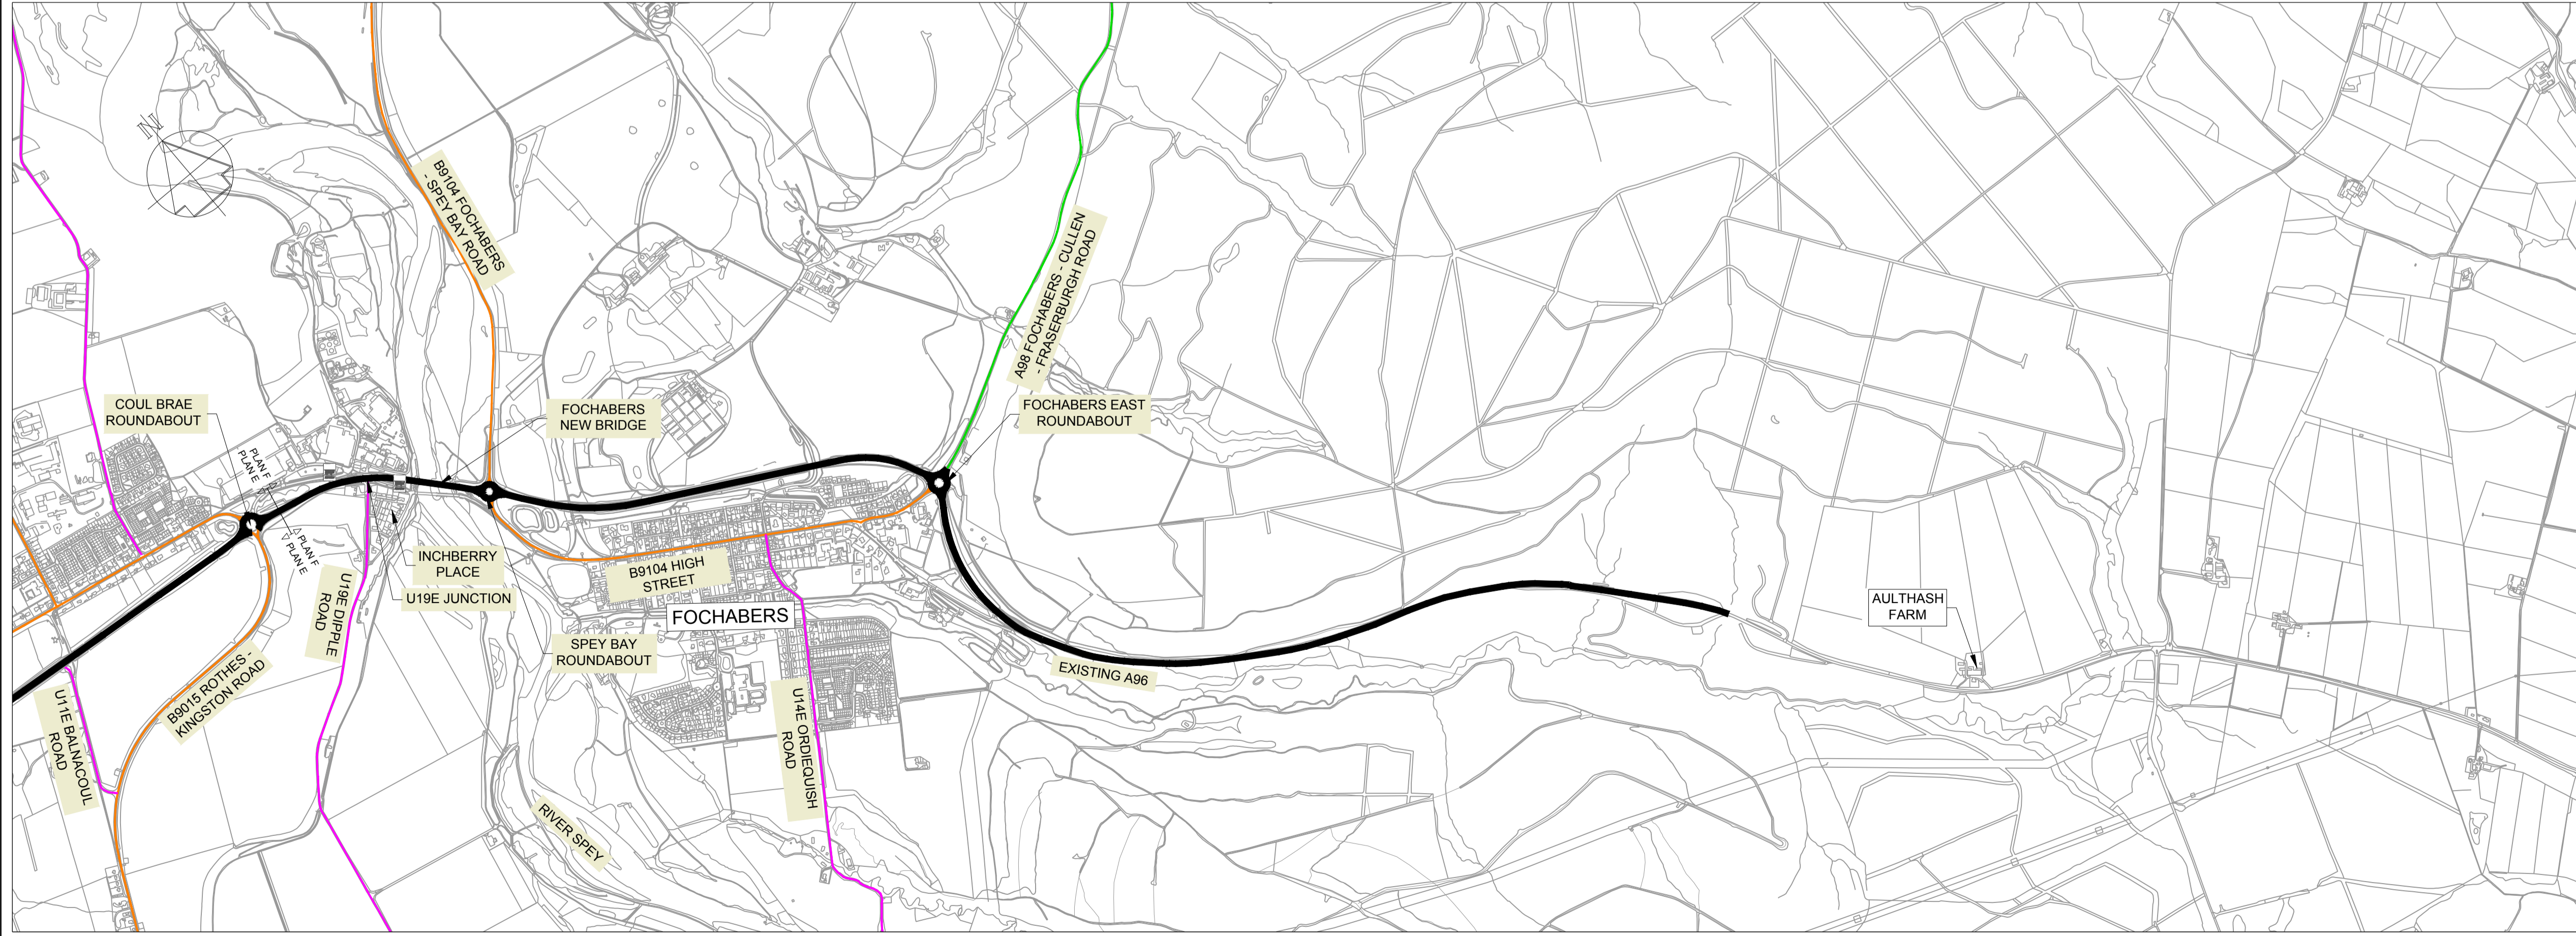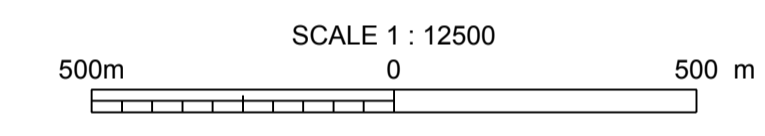

PLAN F

Notes

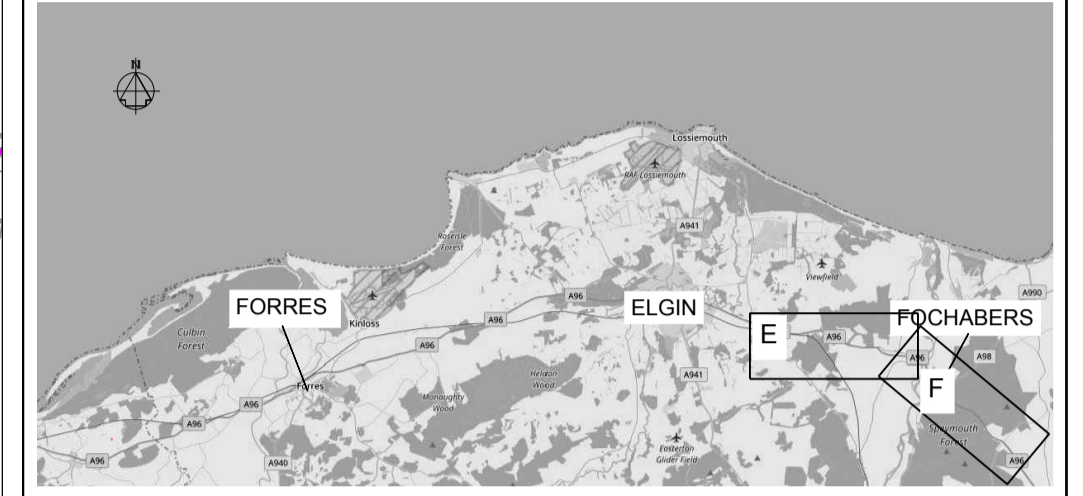

Rev	Date	Amendment Details	Orig	Chk'd	App'd
P01	22/10/18	For Review and Comment	DD	BP	RL
P02	22/10/18	For Stage Approval	DD	BP	RL
C01	27/11/18	Approved as Stage Complete	DD	BP	RL

<b>Mott MacDonald Sweco</b>					
Client			Suitability		
Approved as Stage Complete			A2		
Project Title					
A96 DUALLING HARDMUIR TO FOCHABERS					
Drawing Title					
FIGURE 2.4 ENGINEERING CONDITIONS OF THE EXISTING A96 SHEET 3 OF 3					
Scale	Designed	Drawn	Checked	Approved	
1:12500	Lochhead, Scott	Lochhead, Scott	Gray, Gordon	Wallace, Steve	
Original Size	Date	Date	Date	Date	
A1	27/06/18	27/06/18	28/06/18	14/08/18	
Drawing Number					Project Ref. No.
A96PHF-MMS-GEN-20000-DR-D-00003					A96PHF
					Revision
					C01