
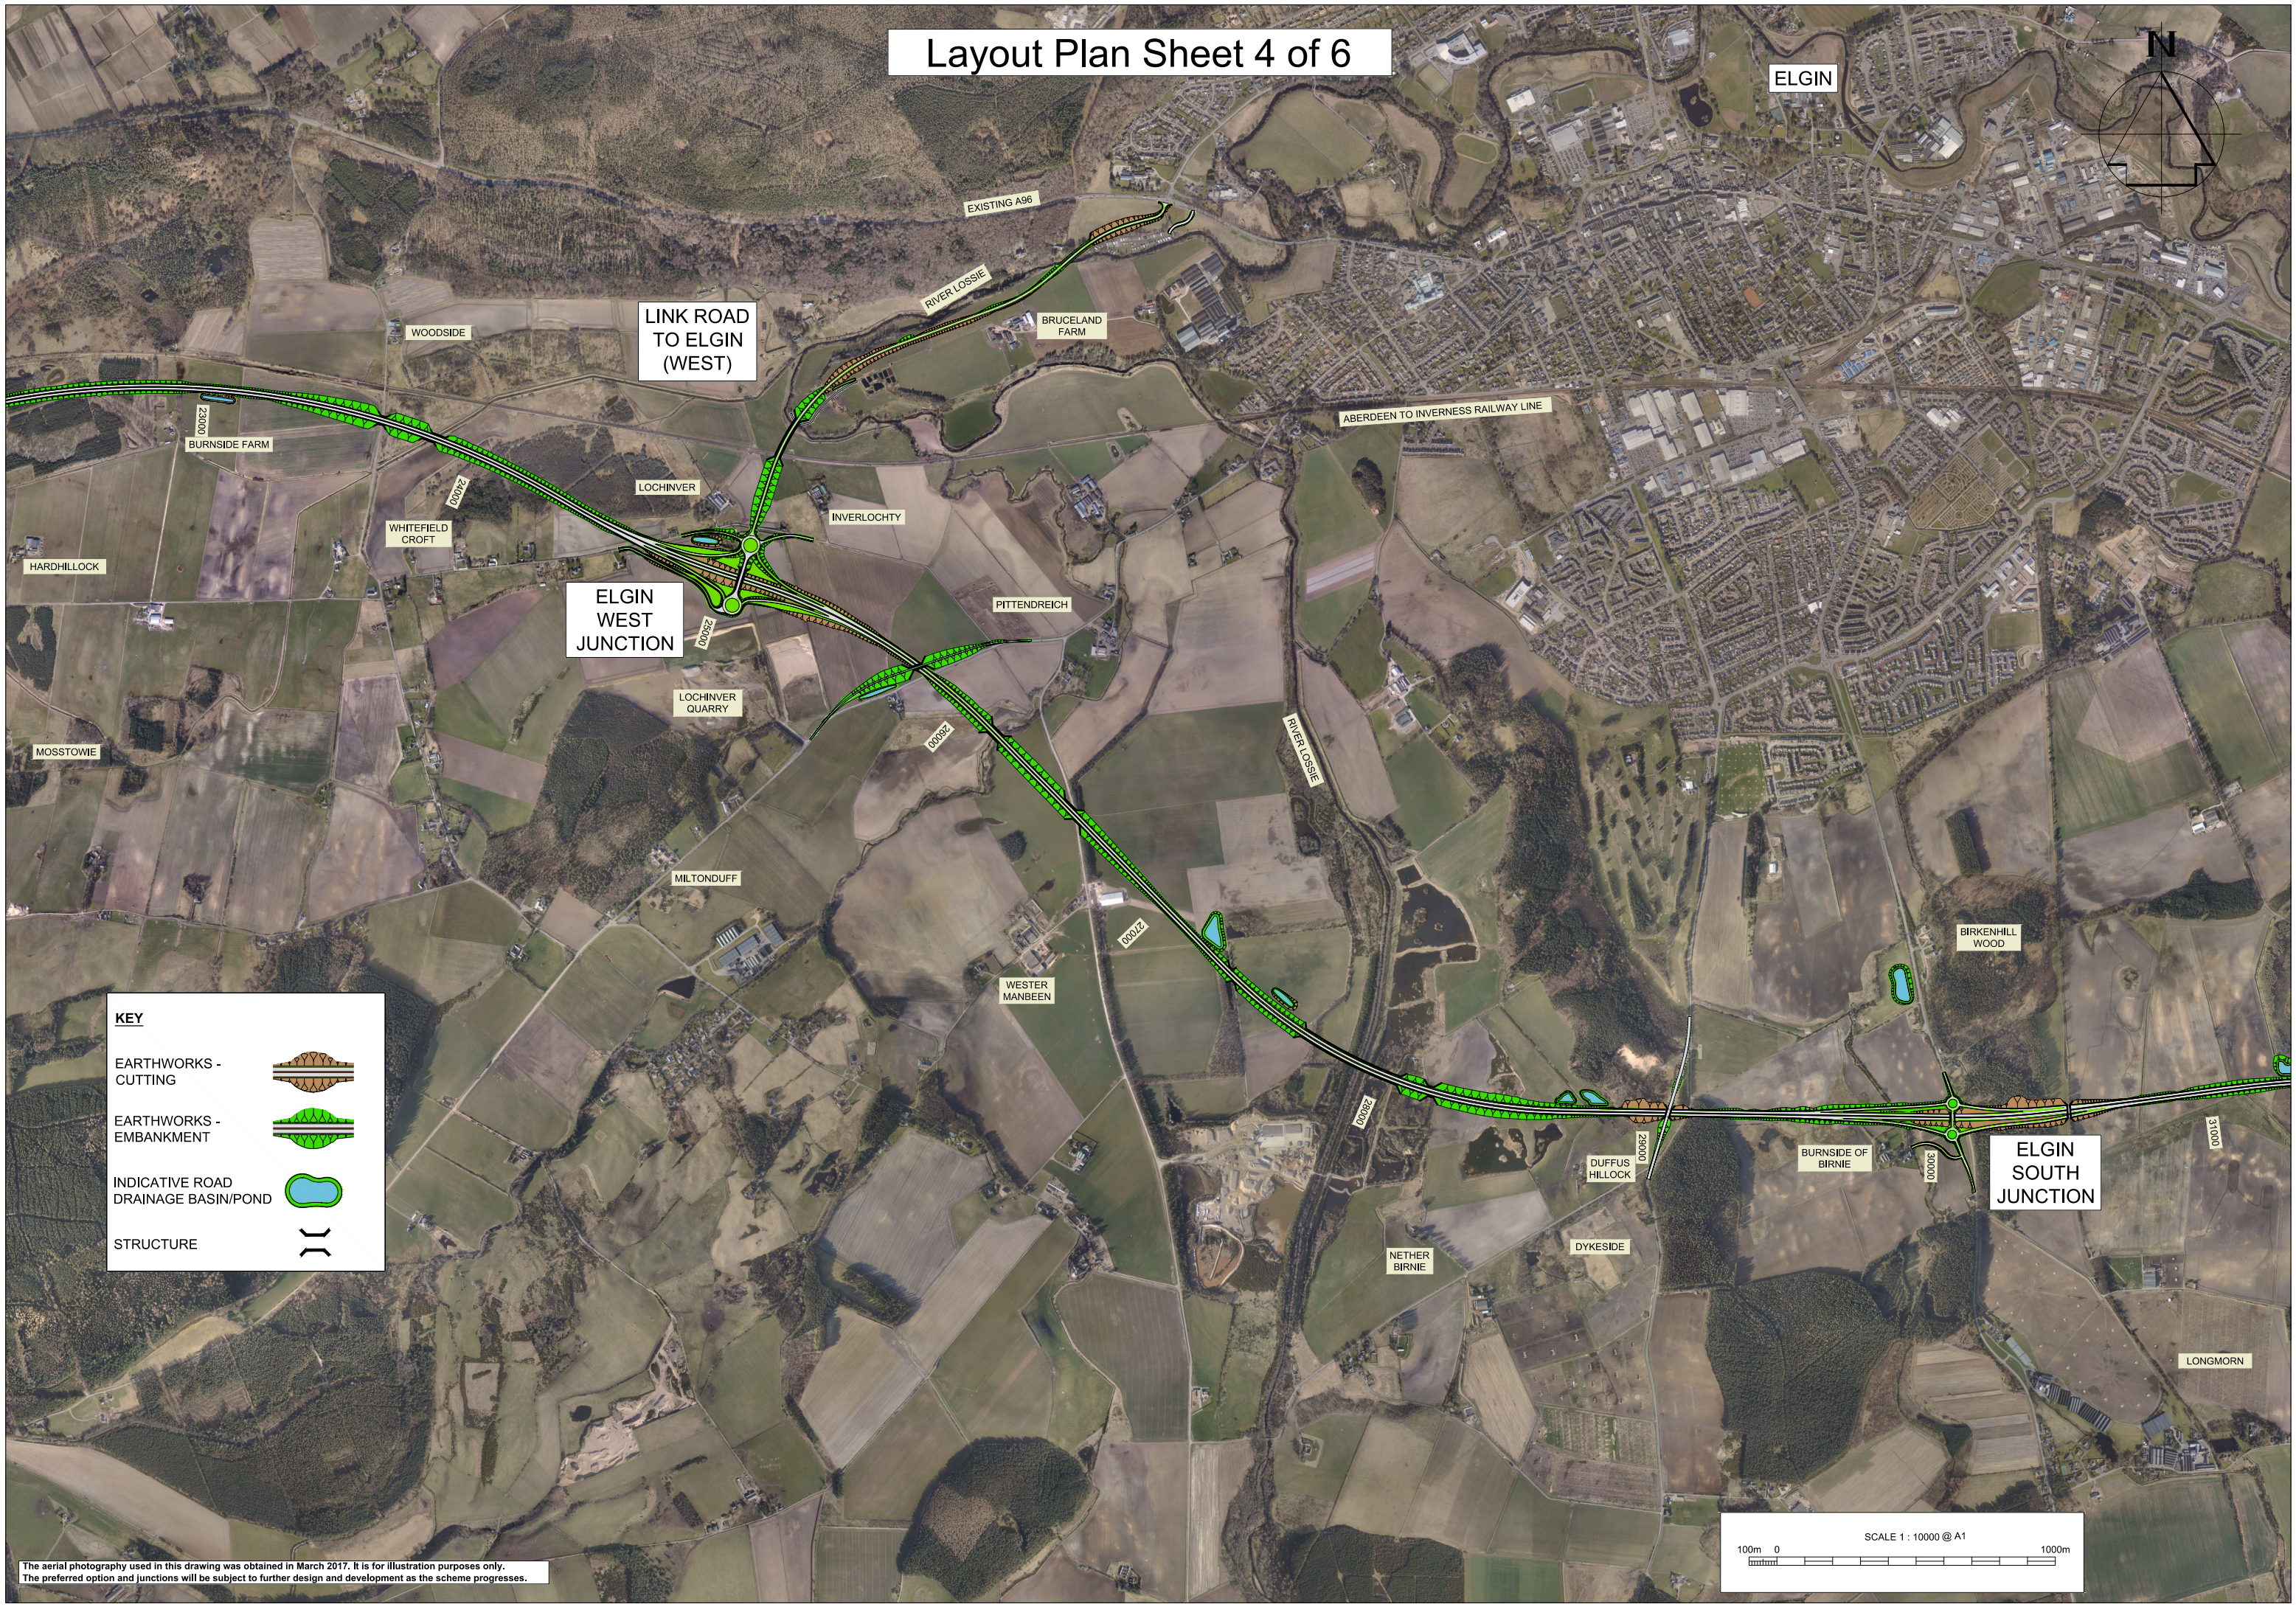


# Layout Plan Sheet 4 of 6

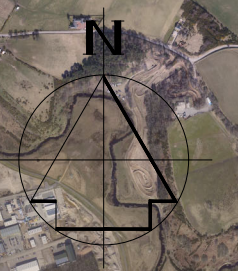

**KEY**

- EARTHWORKS - CUTTING
- EARTHWORKS - EMBANKMENT
- INDICATIVE ROAD DRAINAGE BASIN/POND
- STRUCTURE

The aerial photography used in this drawing was obtained in March 2017. It is for illustration purposes only. The preferred option and junctions will be subject to further design and development as the scheme progresses.

