


Layout Plan Sheet 4 of 6

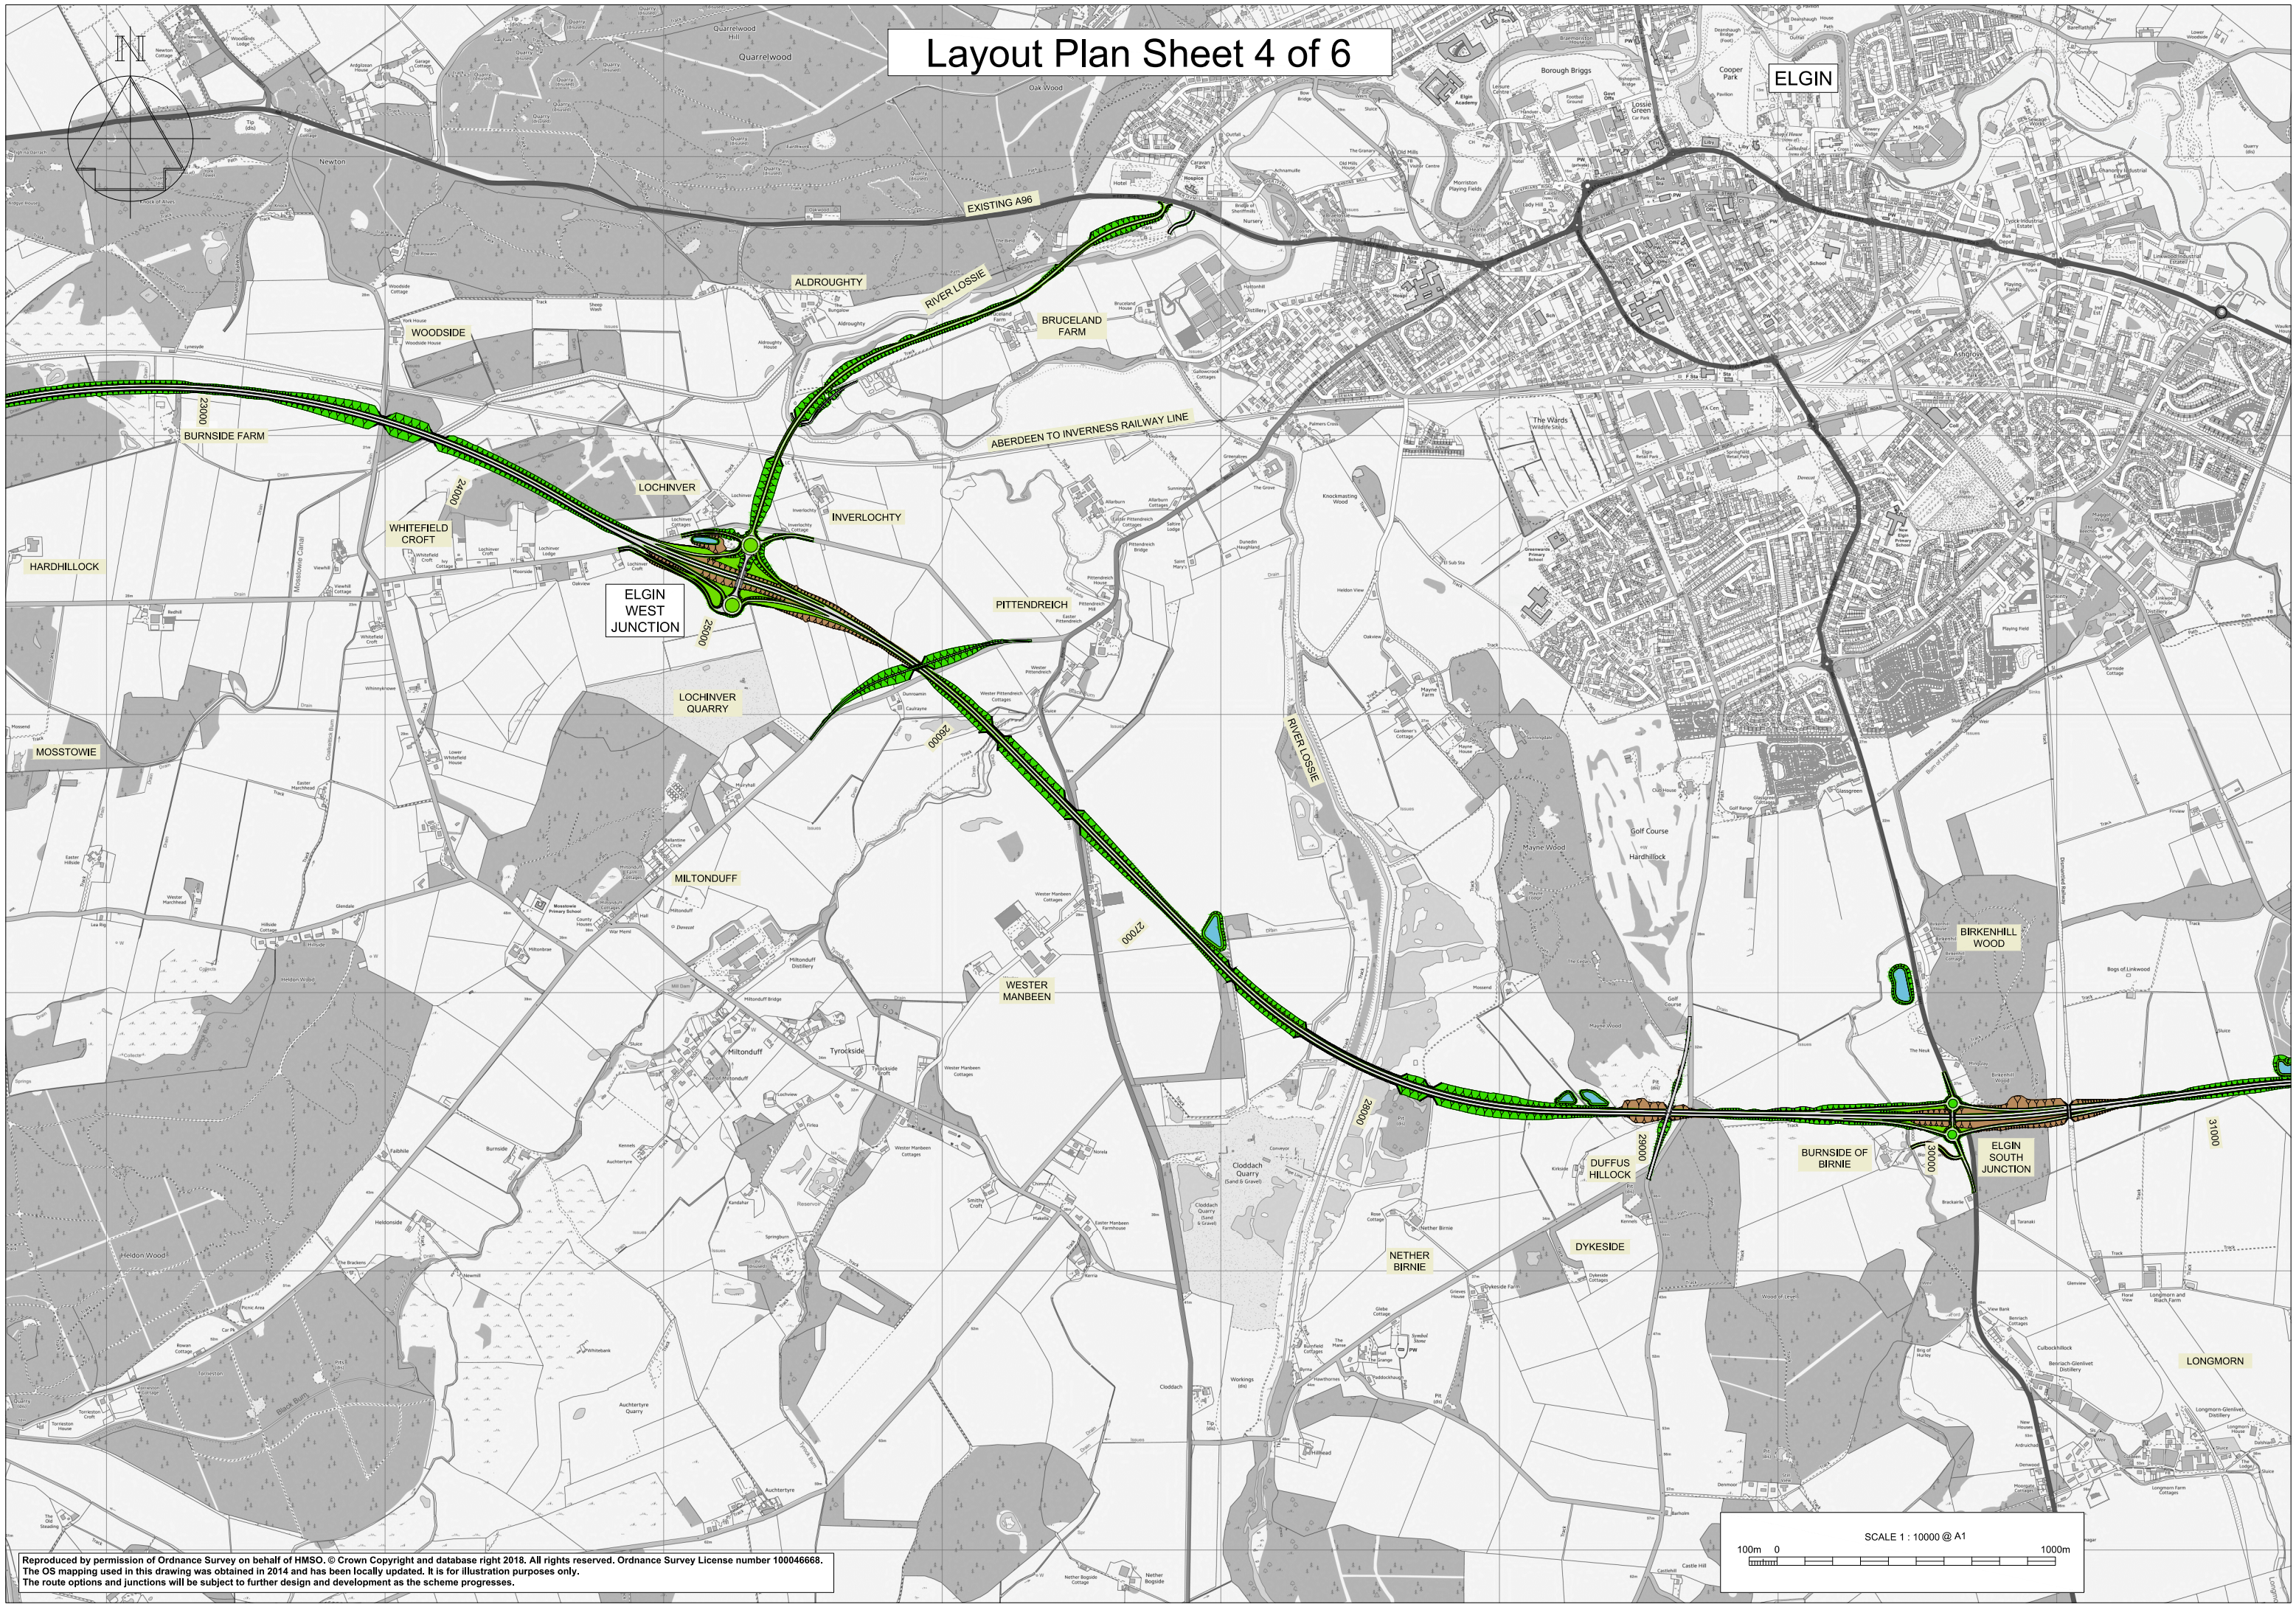

Reproduced by permission of Ordnance Survey on behalf of HMSO. © Crown Copyright and database right 2018. All rights reserved. Ordnance Survey License number 100046668. The OS mapping used in this drawing was obtained in 2014 and has been locally updated. It is for illustration purposes only. The route options and junctions will be subject to further design and development as the scheme progresses.

