



100
Millimeters
0 10
DO NOT SCALE

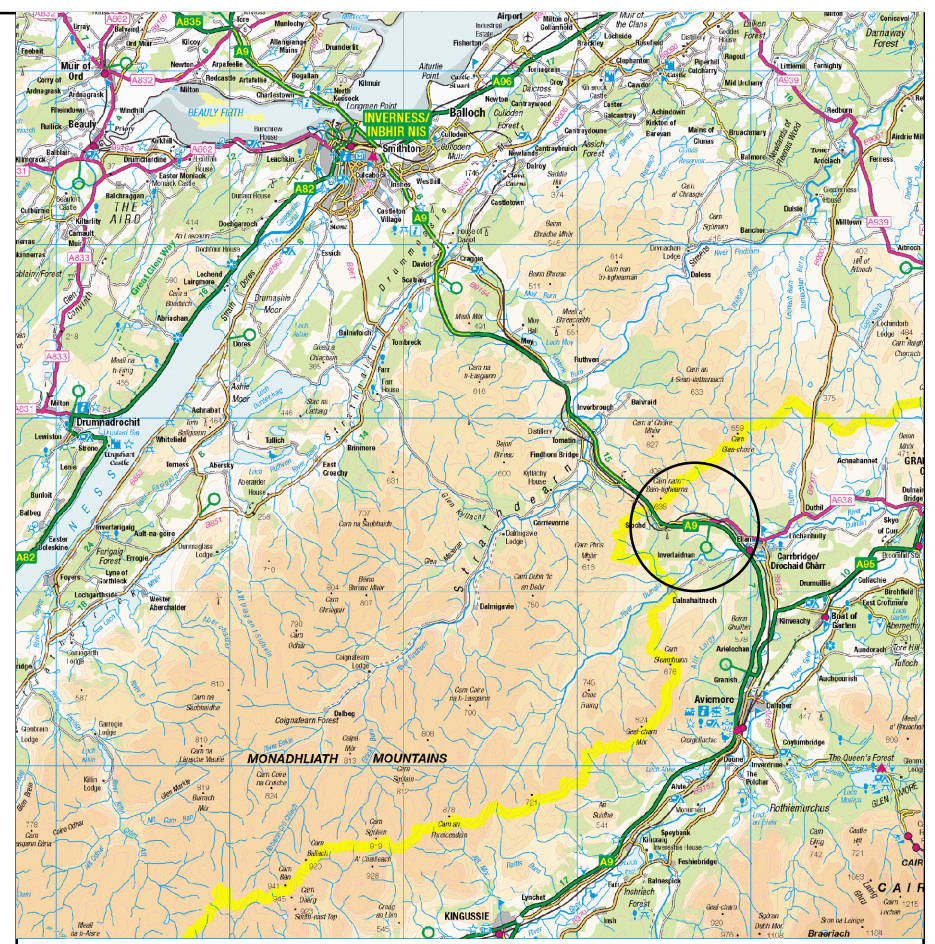

- NOTES:**
- DO NOT SCALE FROM THIS DRAWING.
 - ALL DIMENSIONS ARE IN METRES UNLESS OTHERWISE SPECIFIED.

- KEY:**
- EDGE OF CARRIAGEWAY
 - EARTHWORK IN CUT
 - EARTHWORK IN FILL
 - BRIDGE ABUTMENTS

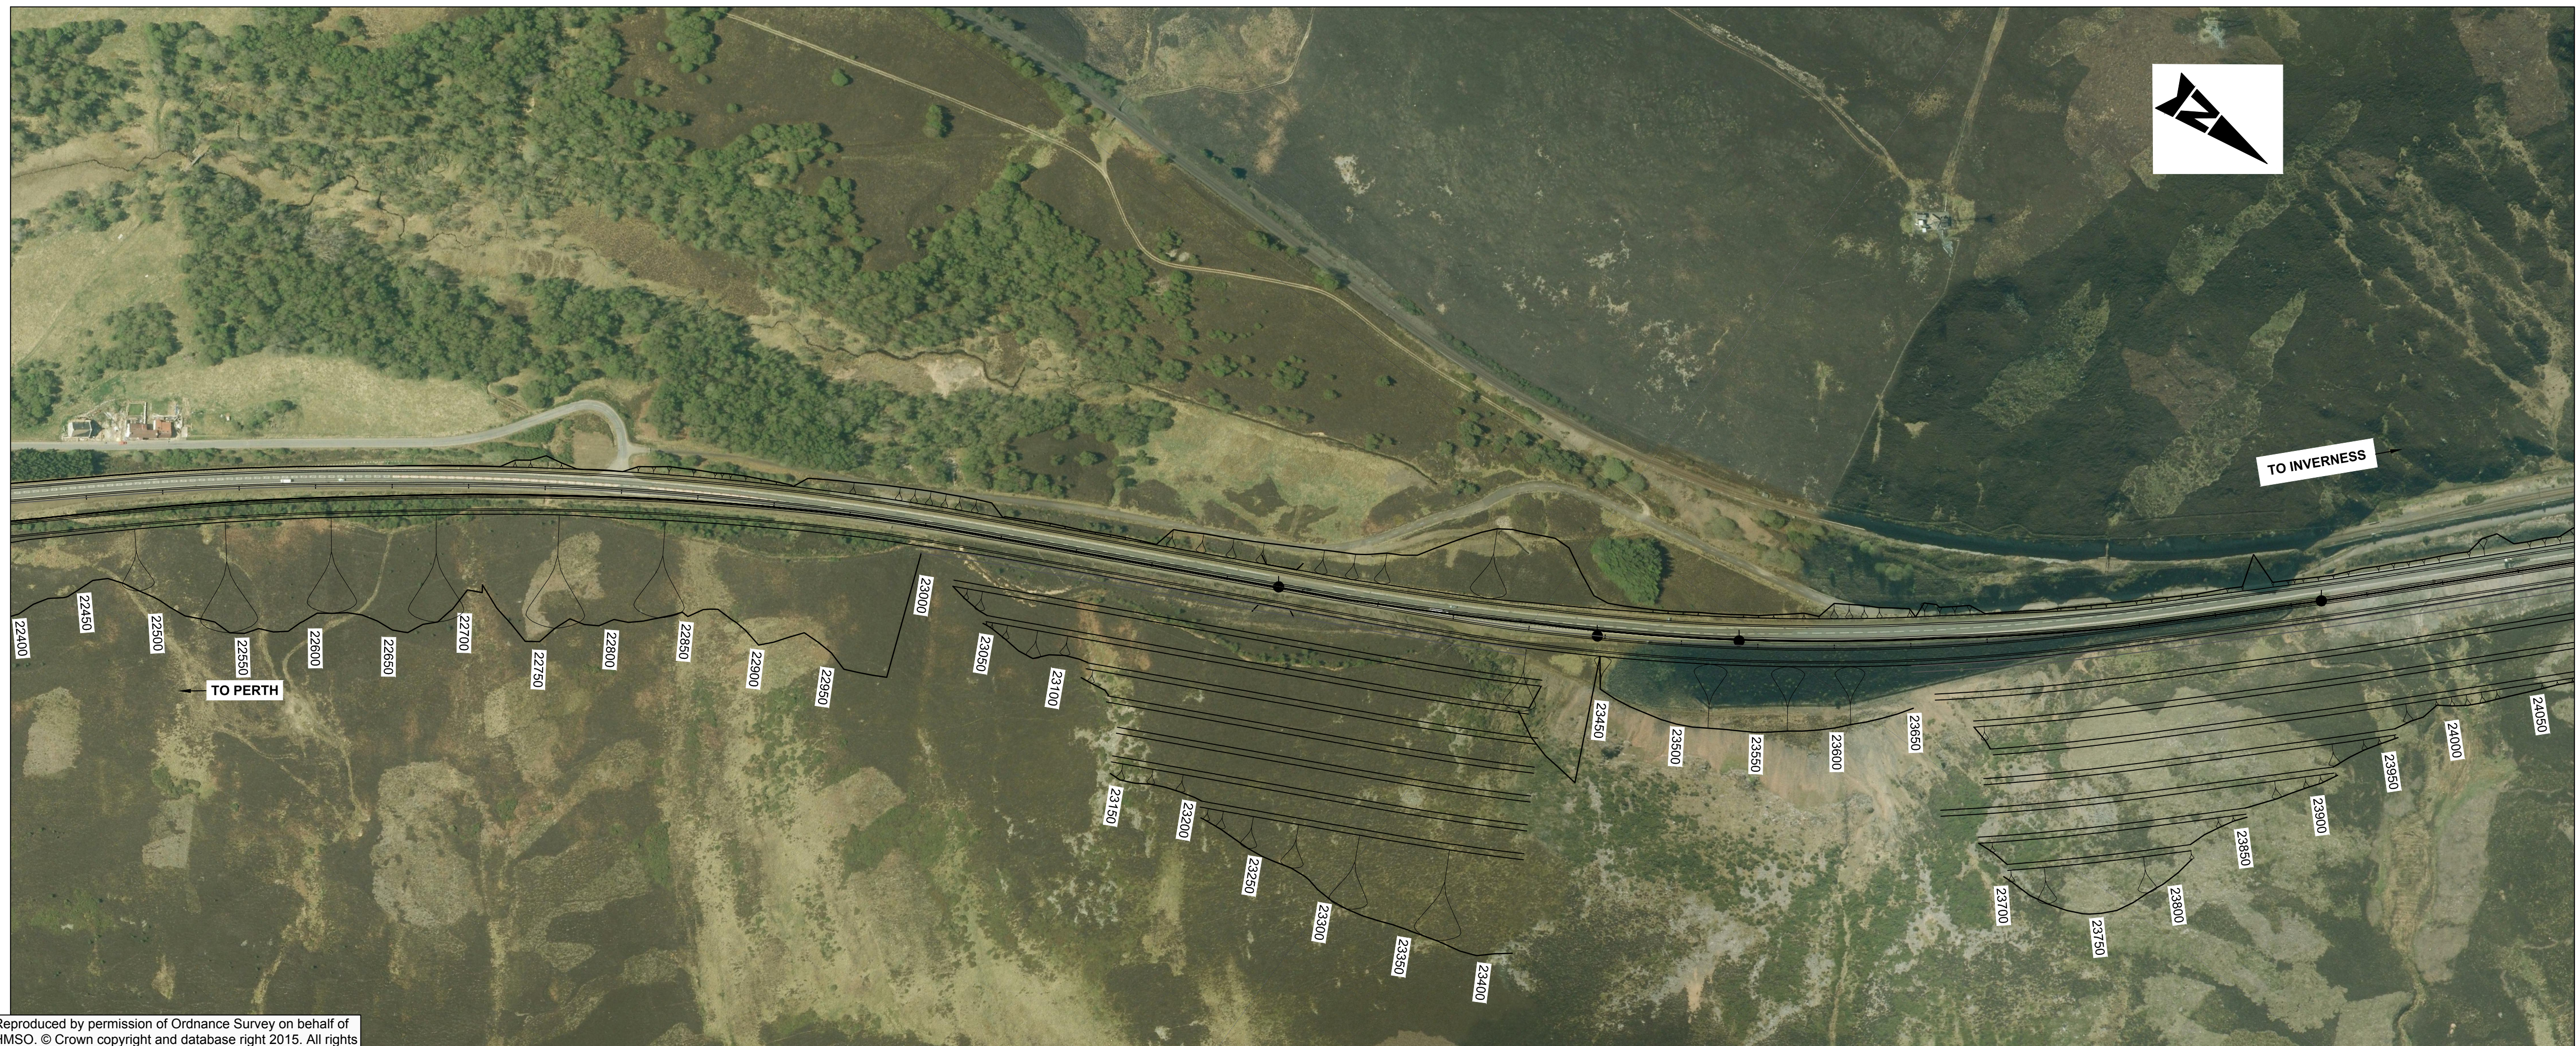

P01	YP	IM	CM	16/03/17
FIRST ISSUE				
Rev	Drawn / Des	Checked	Approved	Date
Description				
Drawing Status				Suitability
FINAL				B



Drawing Title				
FIGURE 5.31A AERIAL PHOTOGRAPHY PLAN OPTION 1 - SHEET 8 OF 9				
Scale	Designed / Drawn	Checked	Approved	Authorised
1:1	YP	IM	CM	CM
Original Size	Date	Date	Date	Date
A1	16/03/17	16/03/17	16/03/17	16/03/17
Drawing Number	Project	Originator	Volume	Revision
	A9P11 - AMJ - HGN -			P01
	E_ML000_ZZ - SK - RD - 0008			
Location	Type	Role	Number	

Plotted: Mar 21, 2017 - 11:16am by: CARR6635

Reproduced by permission of Ordnance Survey on behalf of HMSO. © Crown copyright and database right 2015. All rights reserved. Ordnance Survey Licence number 100046668.