



Line Railwa Murthly Junction Overbridge

## PASS OF BIRNAM TO TAY CROSSING - ADDITIONAL WHOLE ROUTE OPTION 3

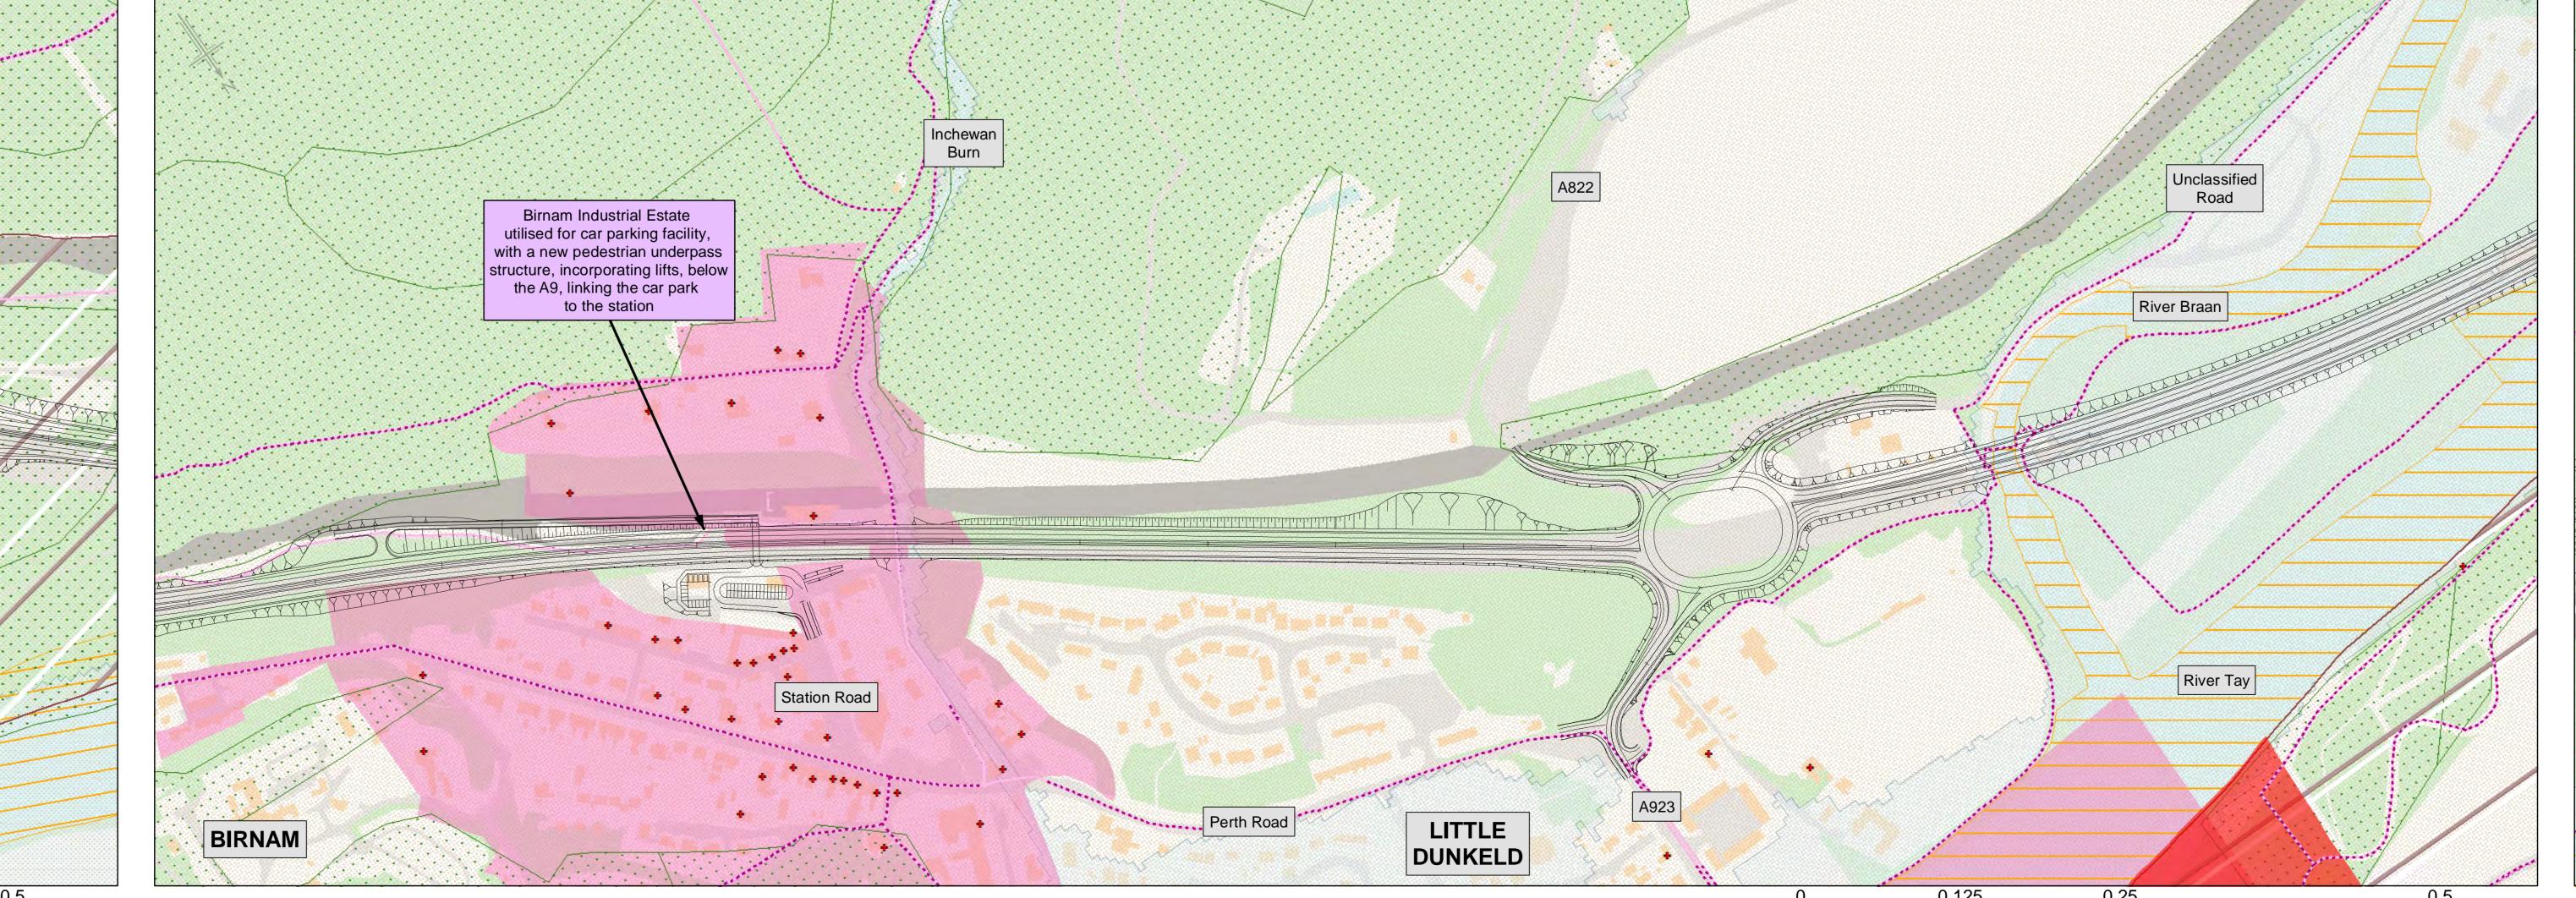

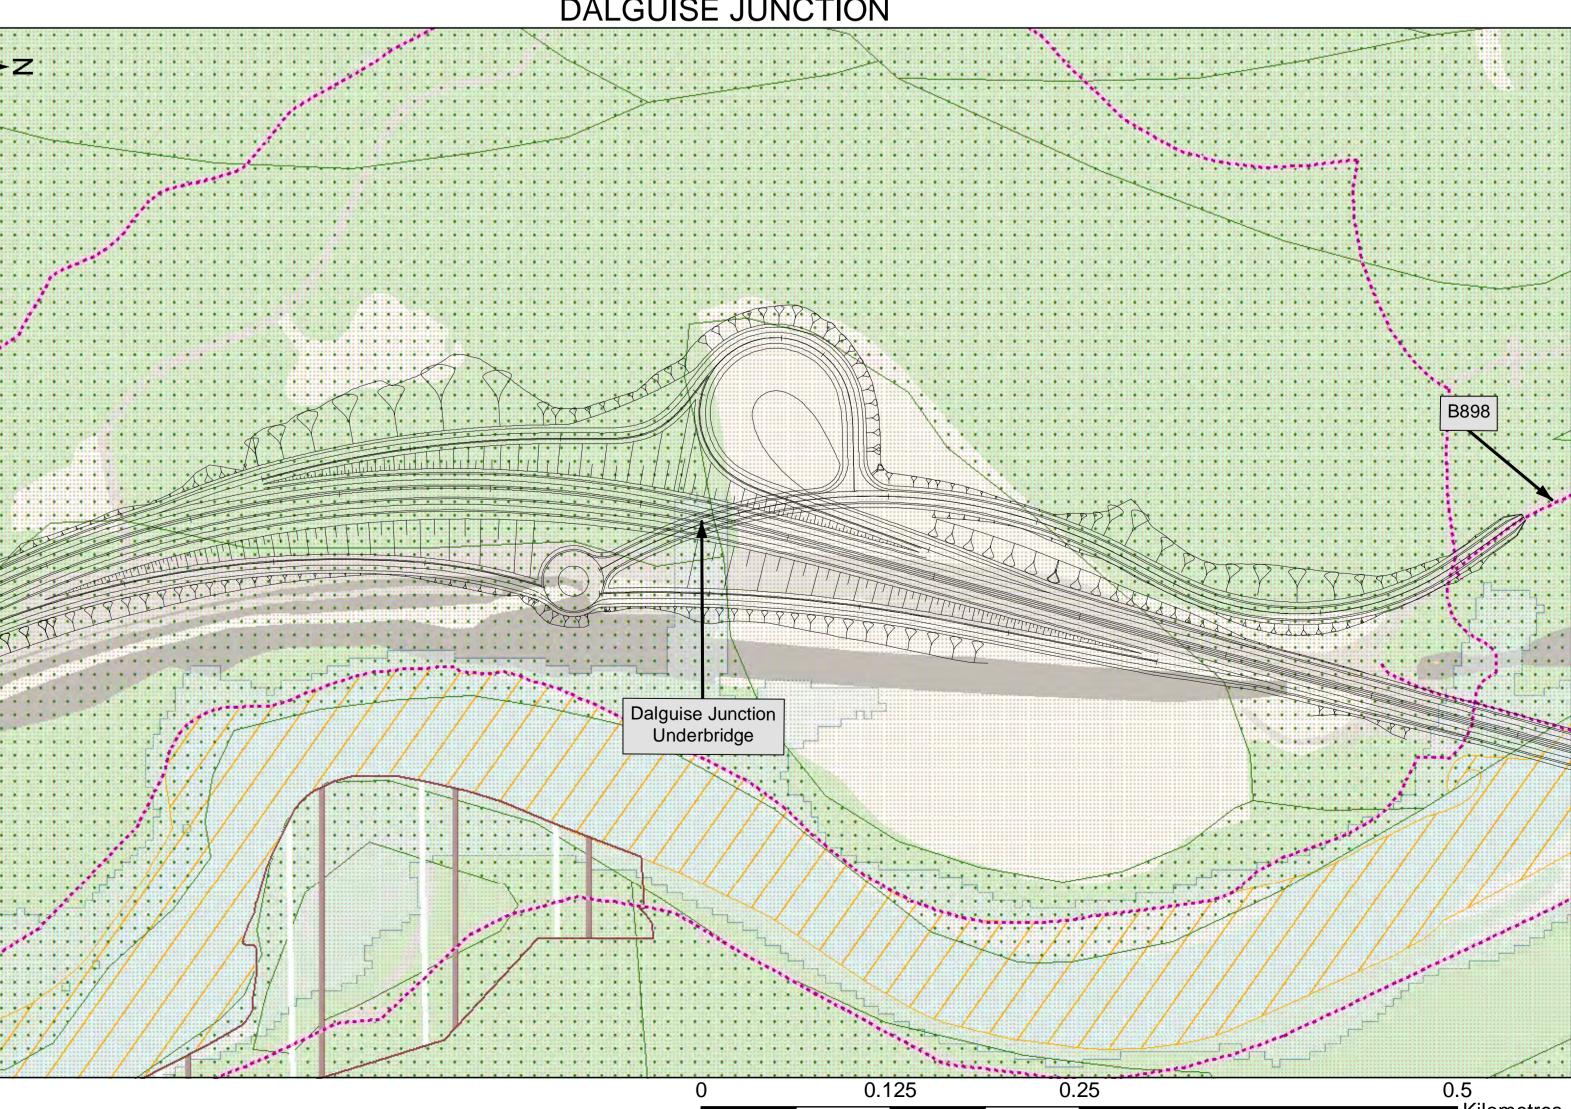

Buildin

Roads and Tracks

Listed Building

Zone

Scheduled Monument

Conservation Area

Special Area of Conservation (SAC)

SEPA 1 in 200 year Fluvial Flood

National Scenic Areas