



A96 Dualling


Hardmuir to Fochabers Scheme

Design Update Drop-In Sessions

Scheme Design

Layout Plans

SCHEME DESIGN - KEY PLAN

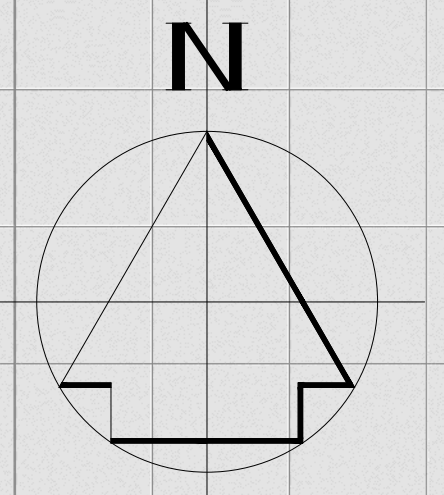

KEY

SCHEME DESIGN


INDICATIVE ROAD DRAINAGE BASIN/POND

A96 INVERNESS TO NAIRN (INCLUDING NAIRN BYPASS) SCHEME

STRUCTURE

EXISTING ROAD TO BE STOPPED UP

OCTOBER 2019

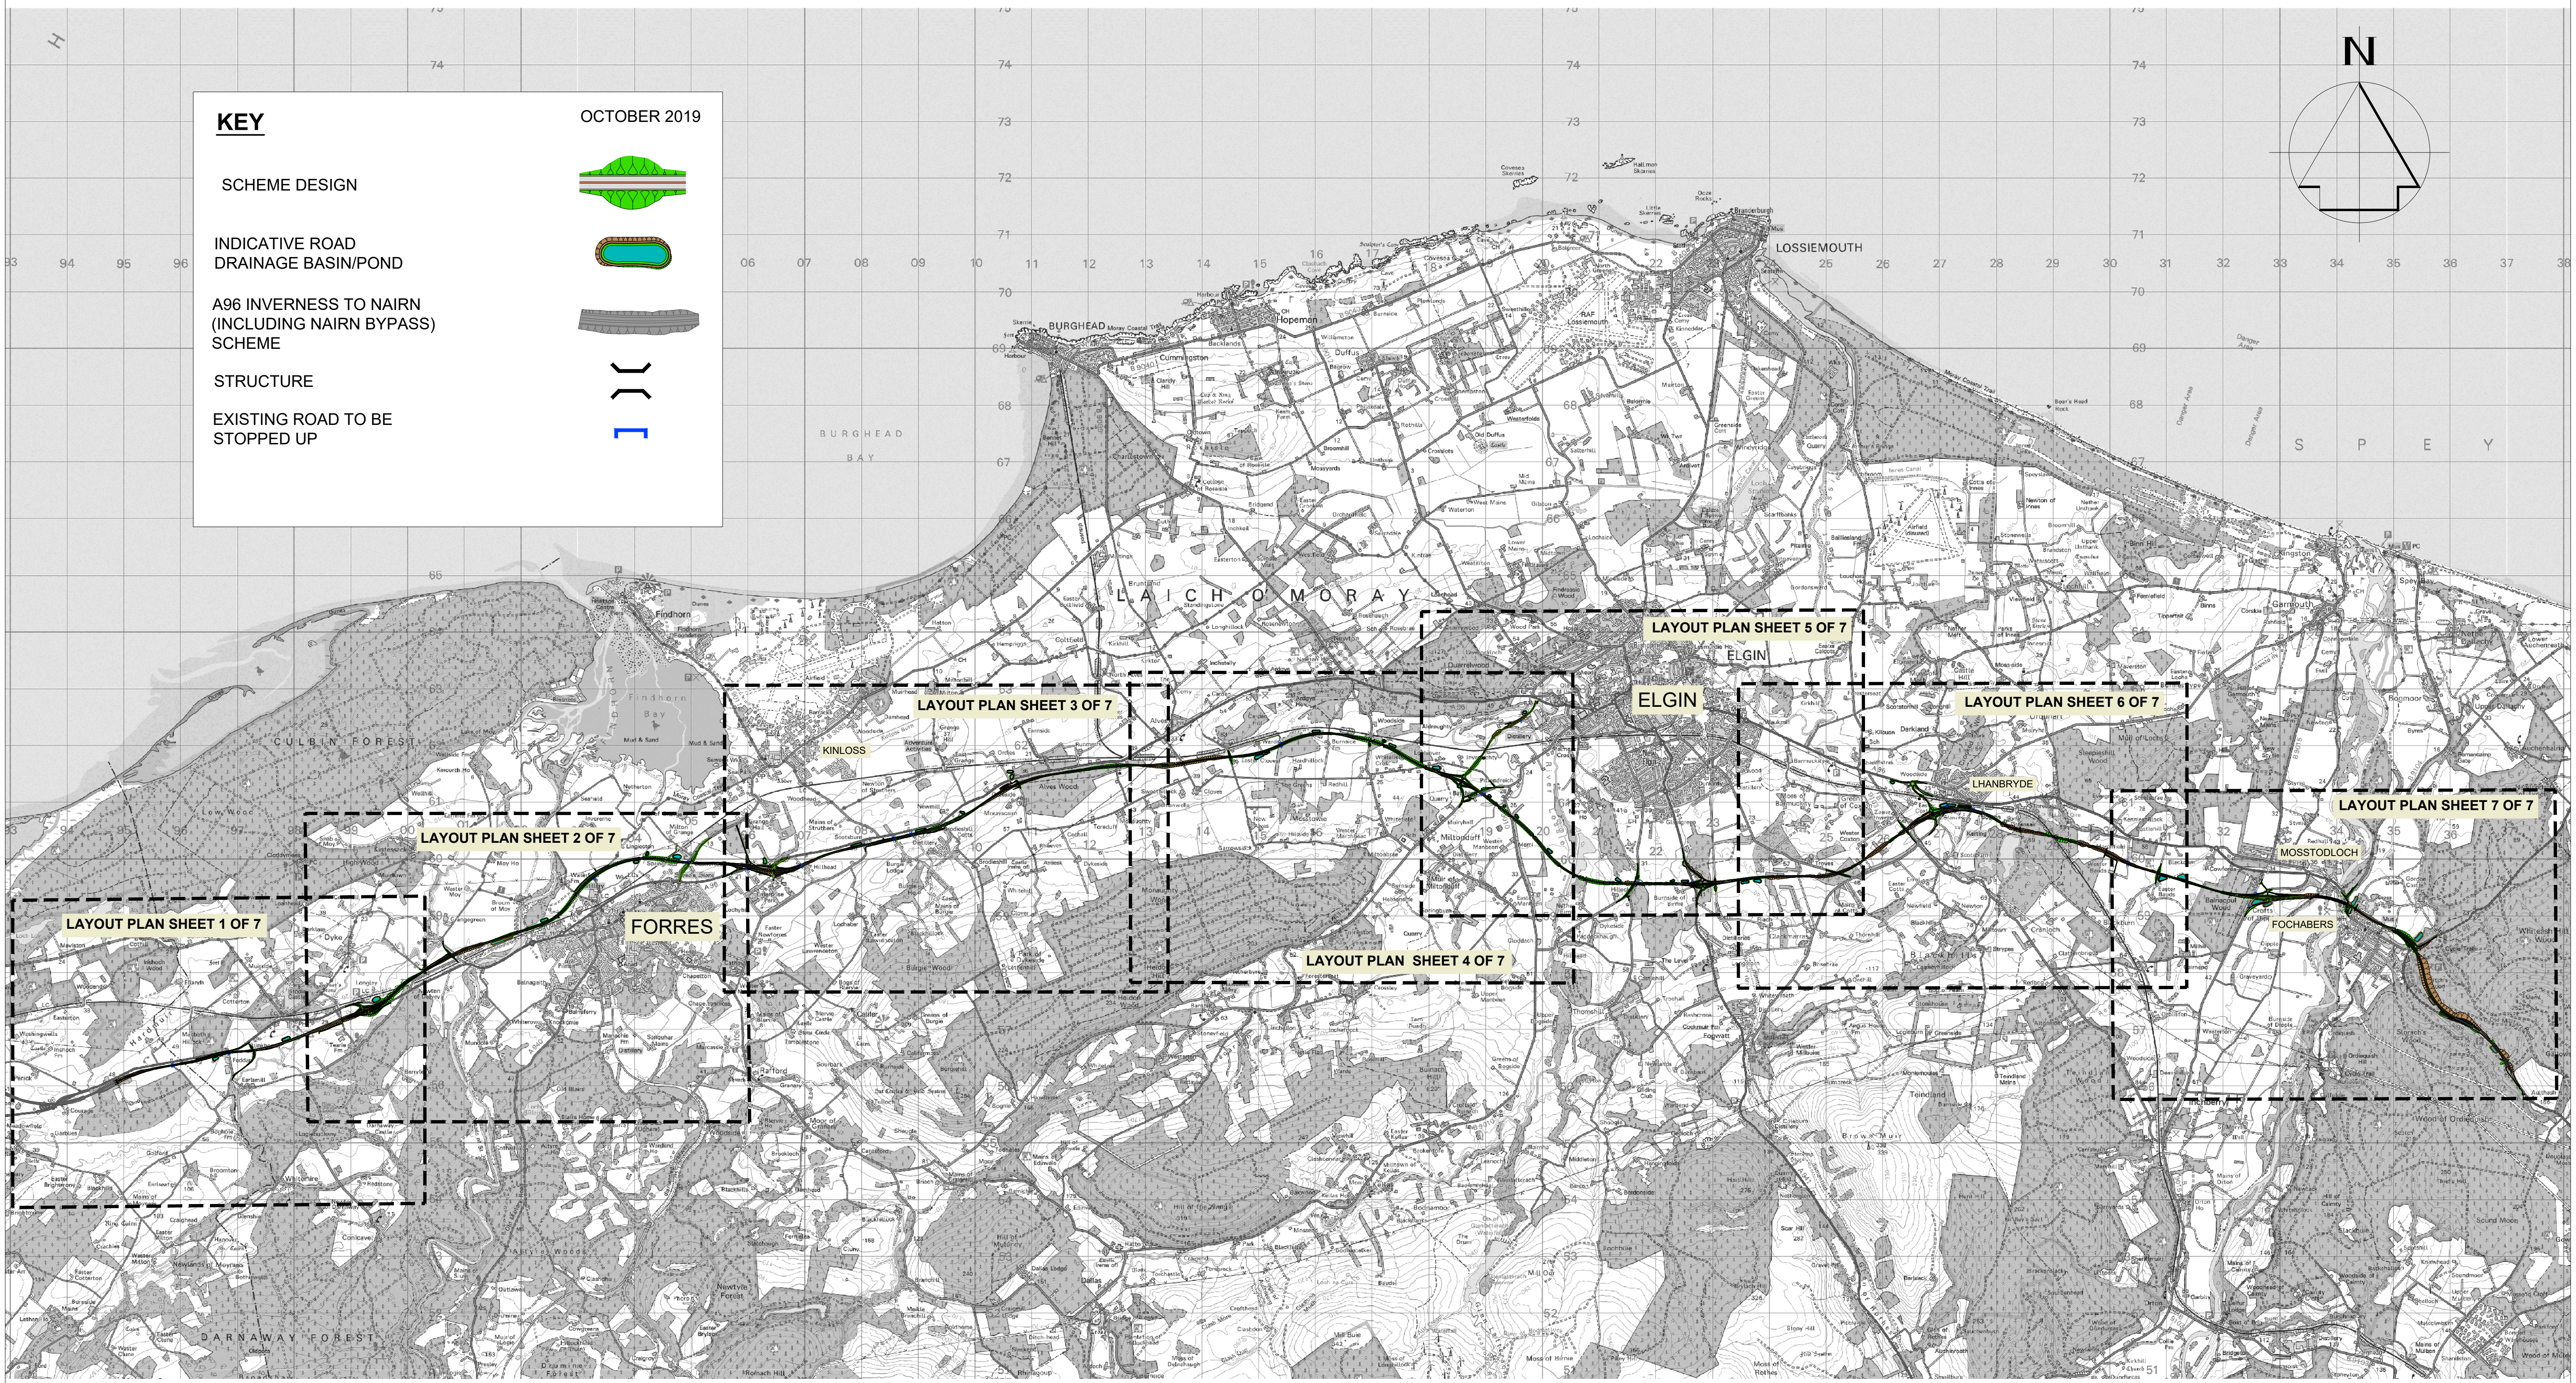

Reproduced by permission of Ordnance Survey on behalf of HMSO. © Crown Copyright and database right 2019. All rights reserved. Ordnance Survey License number 100046668.
 The OS mapping used in this drawing was obtained in 2014 and has been locally updated. It is for illustration purposes only.
 The scheme design and junctions shown have been designed using more recent survey information.
 The scheme design and junctions will be subject to further design and development as the scheme progresses.

A96 DUALLING HARDMUIR TO FOCHABERS - SCHEME DESIGN - SHEET 1 OF 7




INVERNESS TO NAIRN SCHEME
HARDMUIR TO FOCHABERS SCHEME

Additional local access bridge provided. Junction underbridge changed to overbridge and local road connection to junction removed


KEY OCTOBER 2019

- CUTTING
- EMBANKMENT
- INDICATIVE ROAD DRAINAGE BASIN/POND
- A96 INVERNESS TO NAIRN (INCLUDING NAIRN BYPASS) SCHEME
- STRUCTURE
- EXISTING ROAD TO BE STOPPED UP

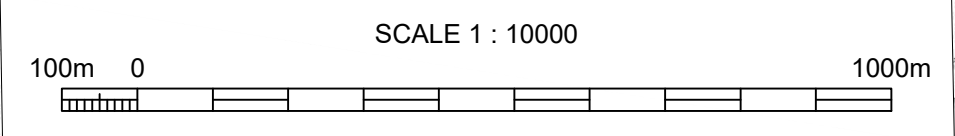

Reproduced by permission of Ordnance Survey on behalf of HMSO. © Crown Copyright and database right 2019. All rights reserved. Ordnance Survey License number 100046668.
The OS mapping used in this drawing was obtained in 2014 and has been locally updated. It is for illustration purposes only.
The scheme design and junctions shown have been designed using more recent survey information.
The scheme design and junctions will be subject to further design and development as the scheme progresses.

A96 DUALLING HARDMUIR TO FOCHABERS - SCHEME DESIGN - SHEET 2 OF 7

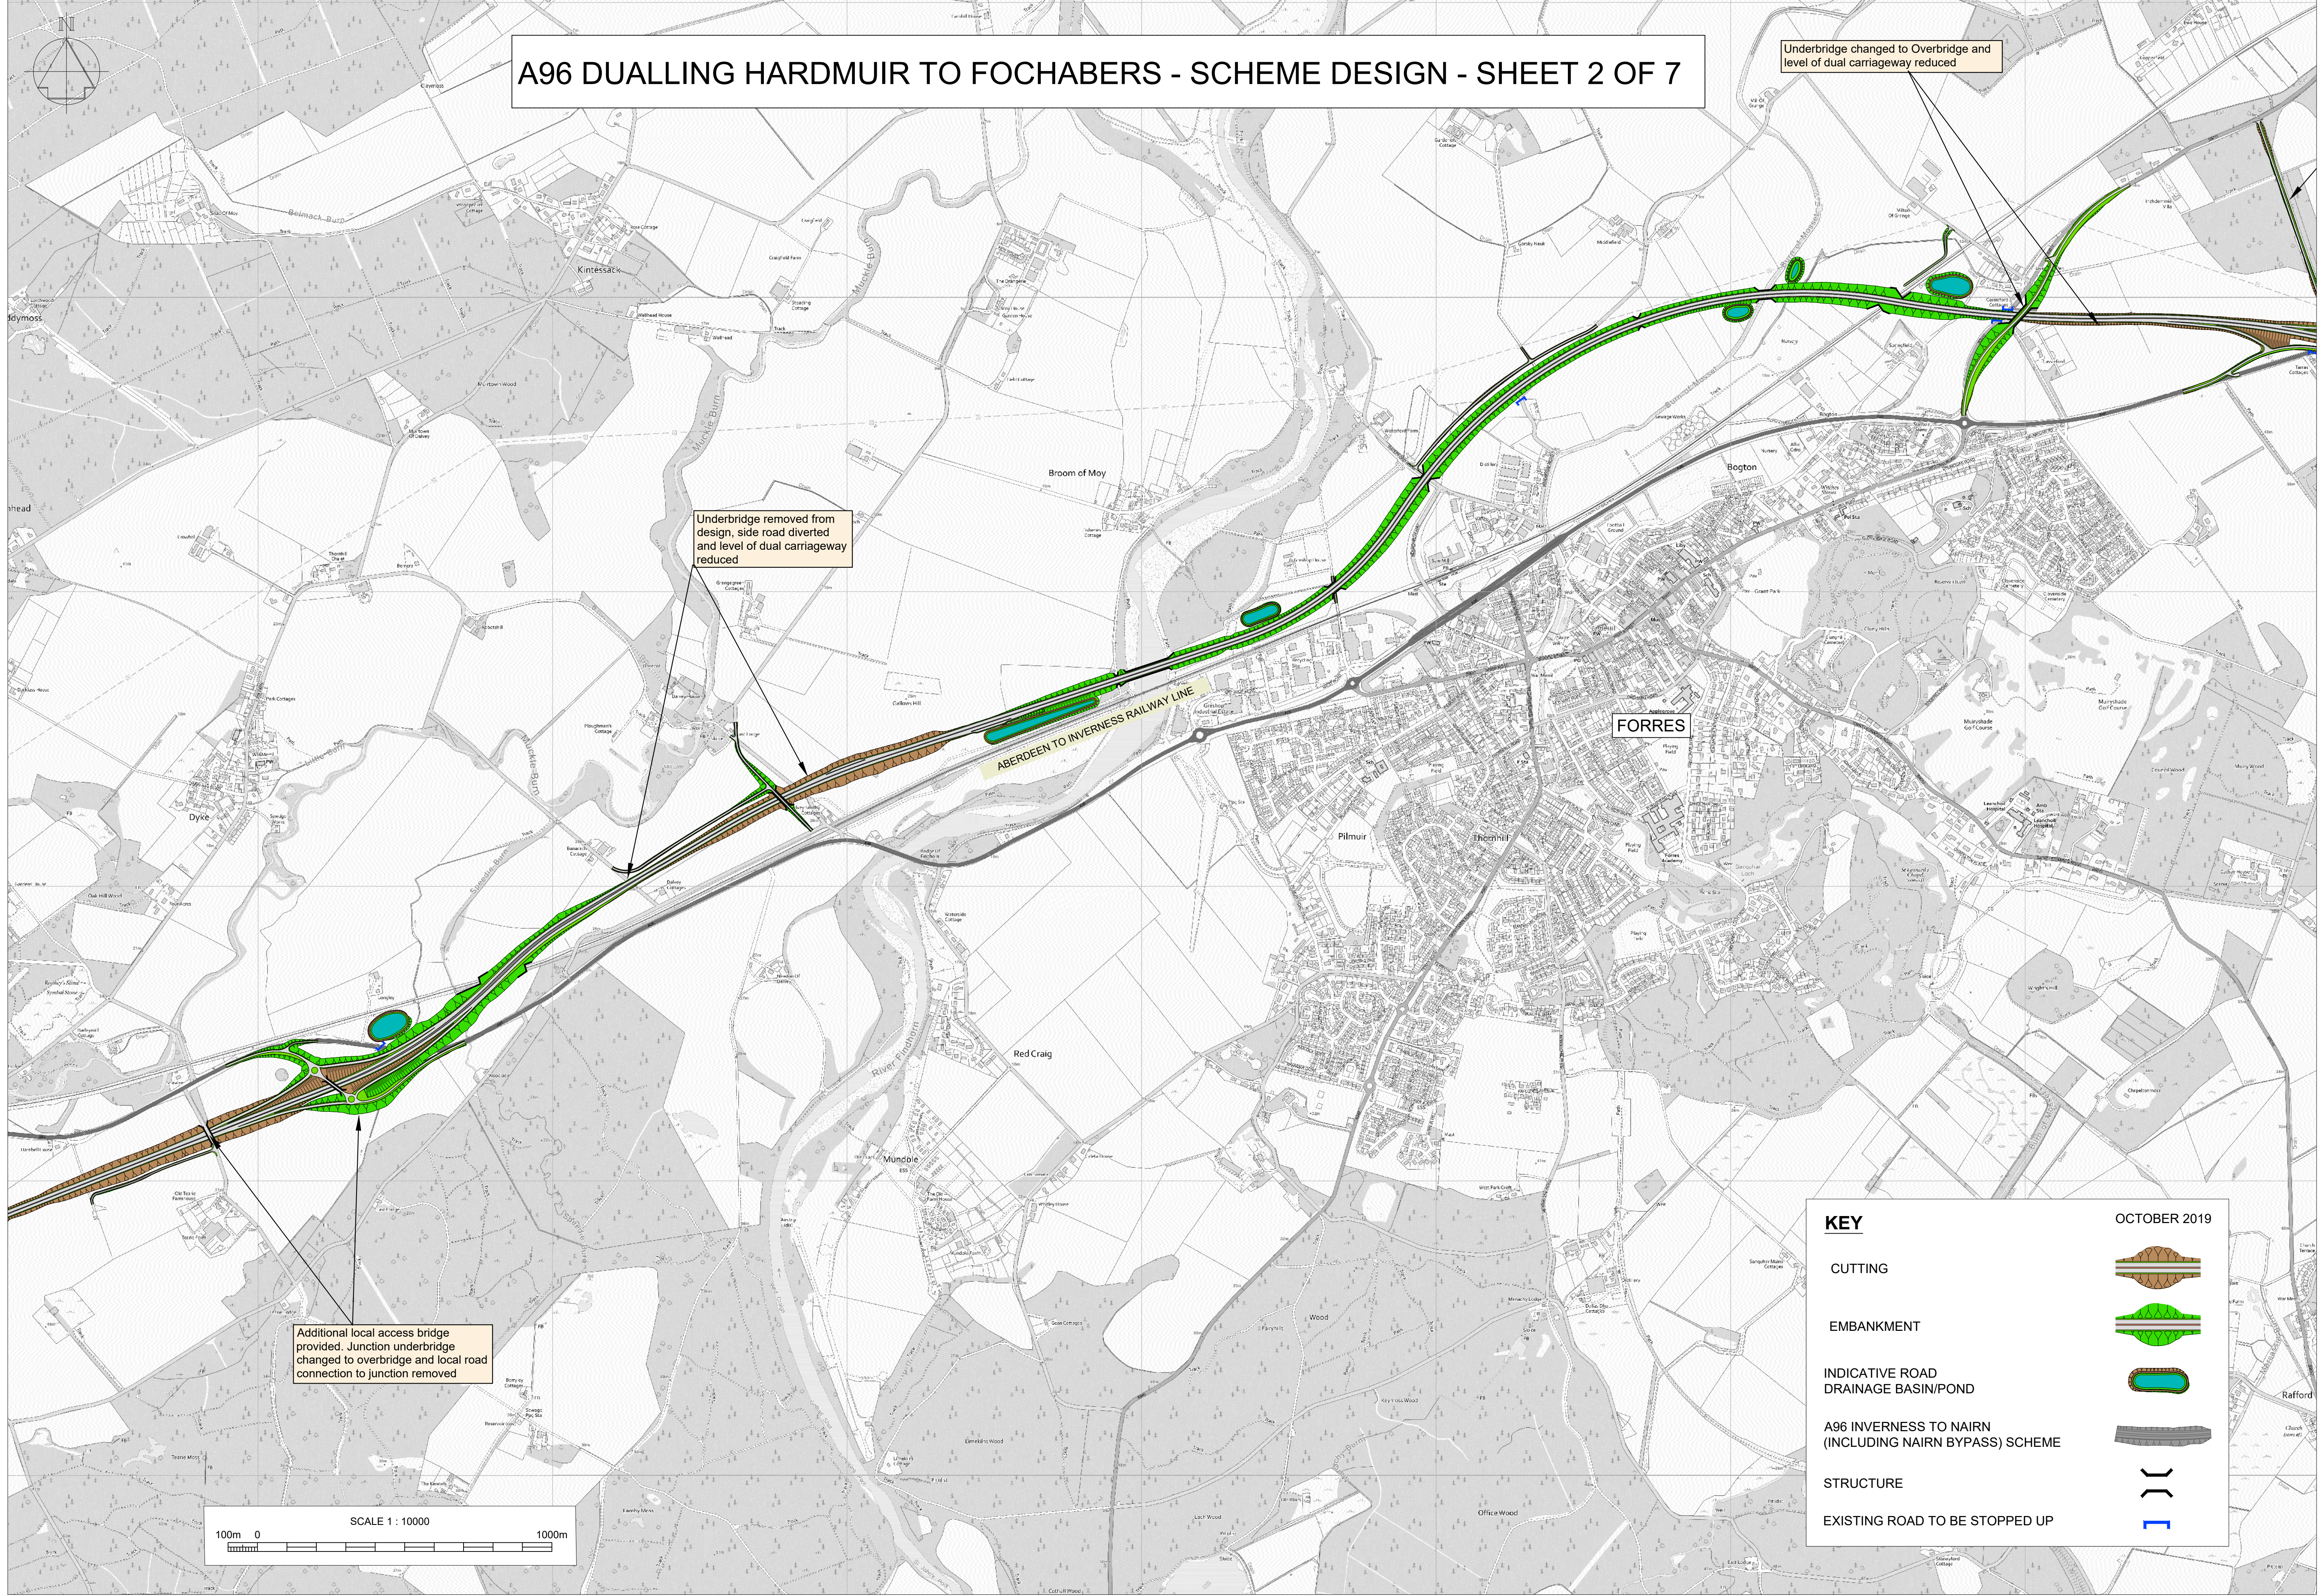


Underbridge changed to Overbridge and level of dual carriageway reduced

Underbridge removed from design, side road diverted and level of dual carriageway reduced

Additional local access bridge provided. Junction underbridge changed to overbridge and local road connection to junction removed


KEY OCTOBER 2019

- CUTTING
- EMBANKMENT
- INDICATIVE ROAD DRAINAGE BASIN/POND
- A96 INVERNESS TO NAIRN (INCLUDING NAIRN BYPASS) SCHEME
- STRUCTURE
- EXISTING ROAD TO BE STOPPED UP

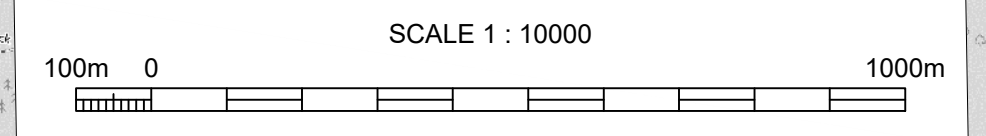


Reproduced by permission of Ordnance Survey on behalf of HMSO. © Crown Copyright and database right 2019. All rights reserved. Ordnance Survey License number 100046668. The OS mapping used in this drawing was obtained in 2014 and has been locally updated. It is for illustration purposes only. The scheme design and junctions shown have been designed using more recent survey information. The scheme design and junctions will be subject to further design and development as the scheme progresses.

A96 DUALLING HARDMUIR TO FOCHABERS - SCHEME DESIGN - SHEET 3 OF 7

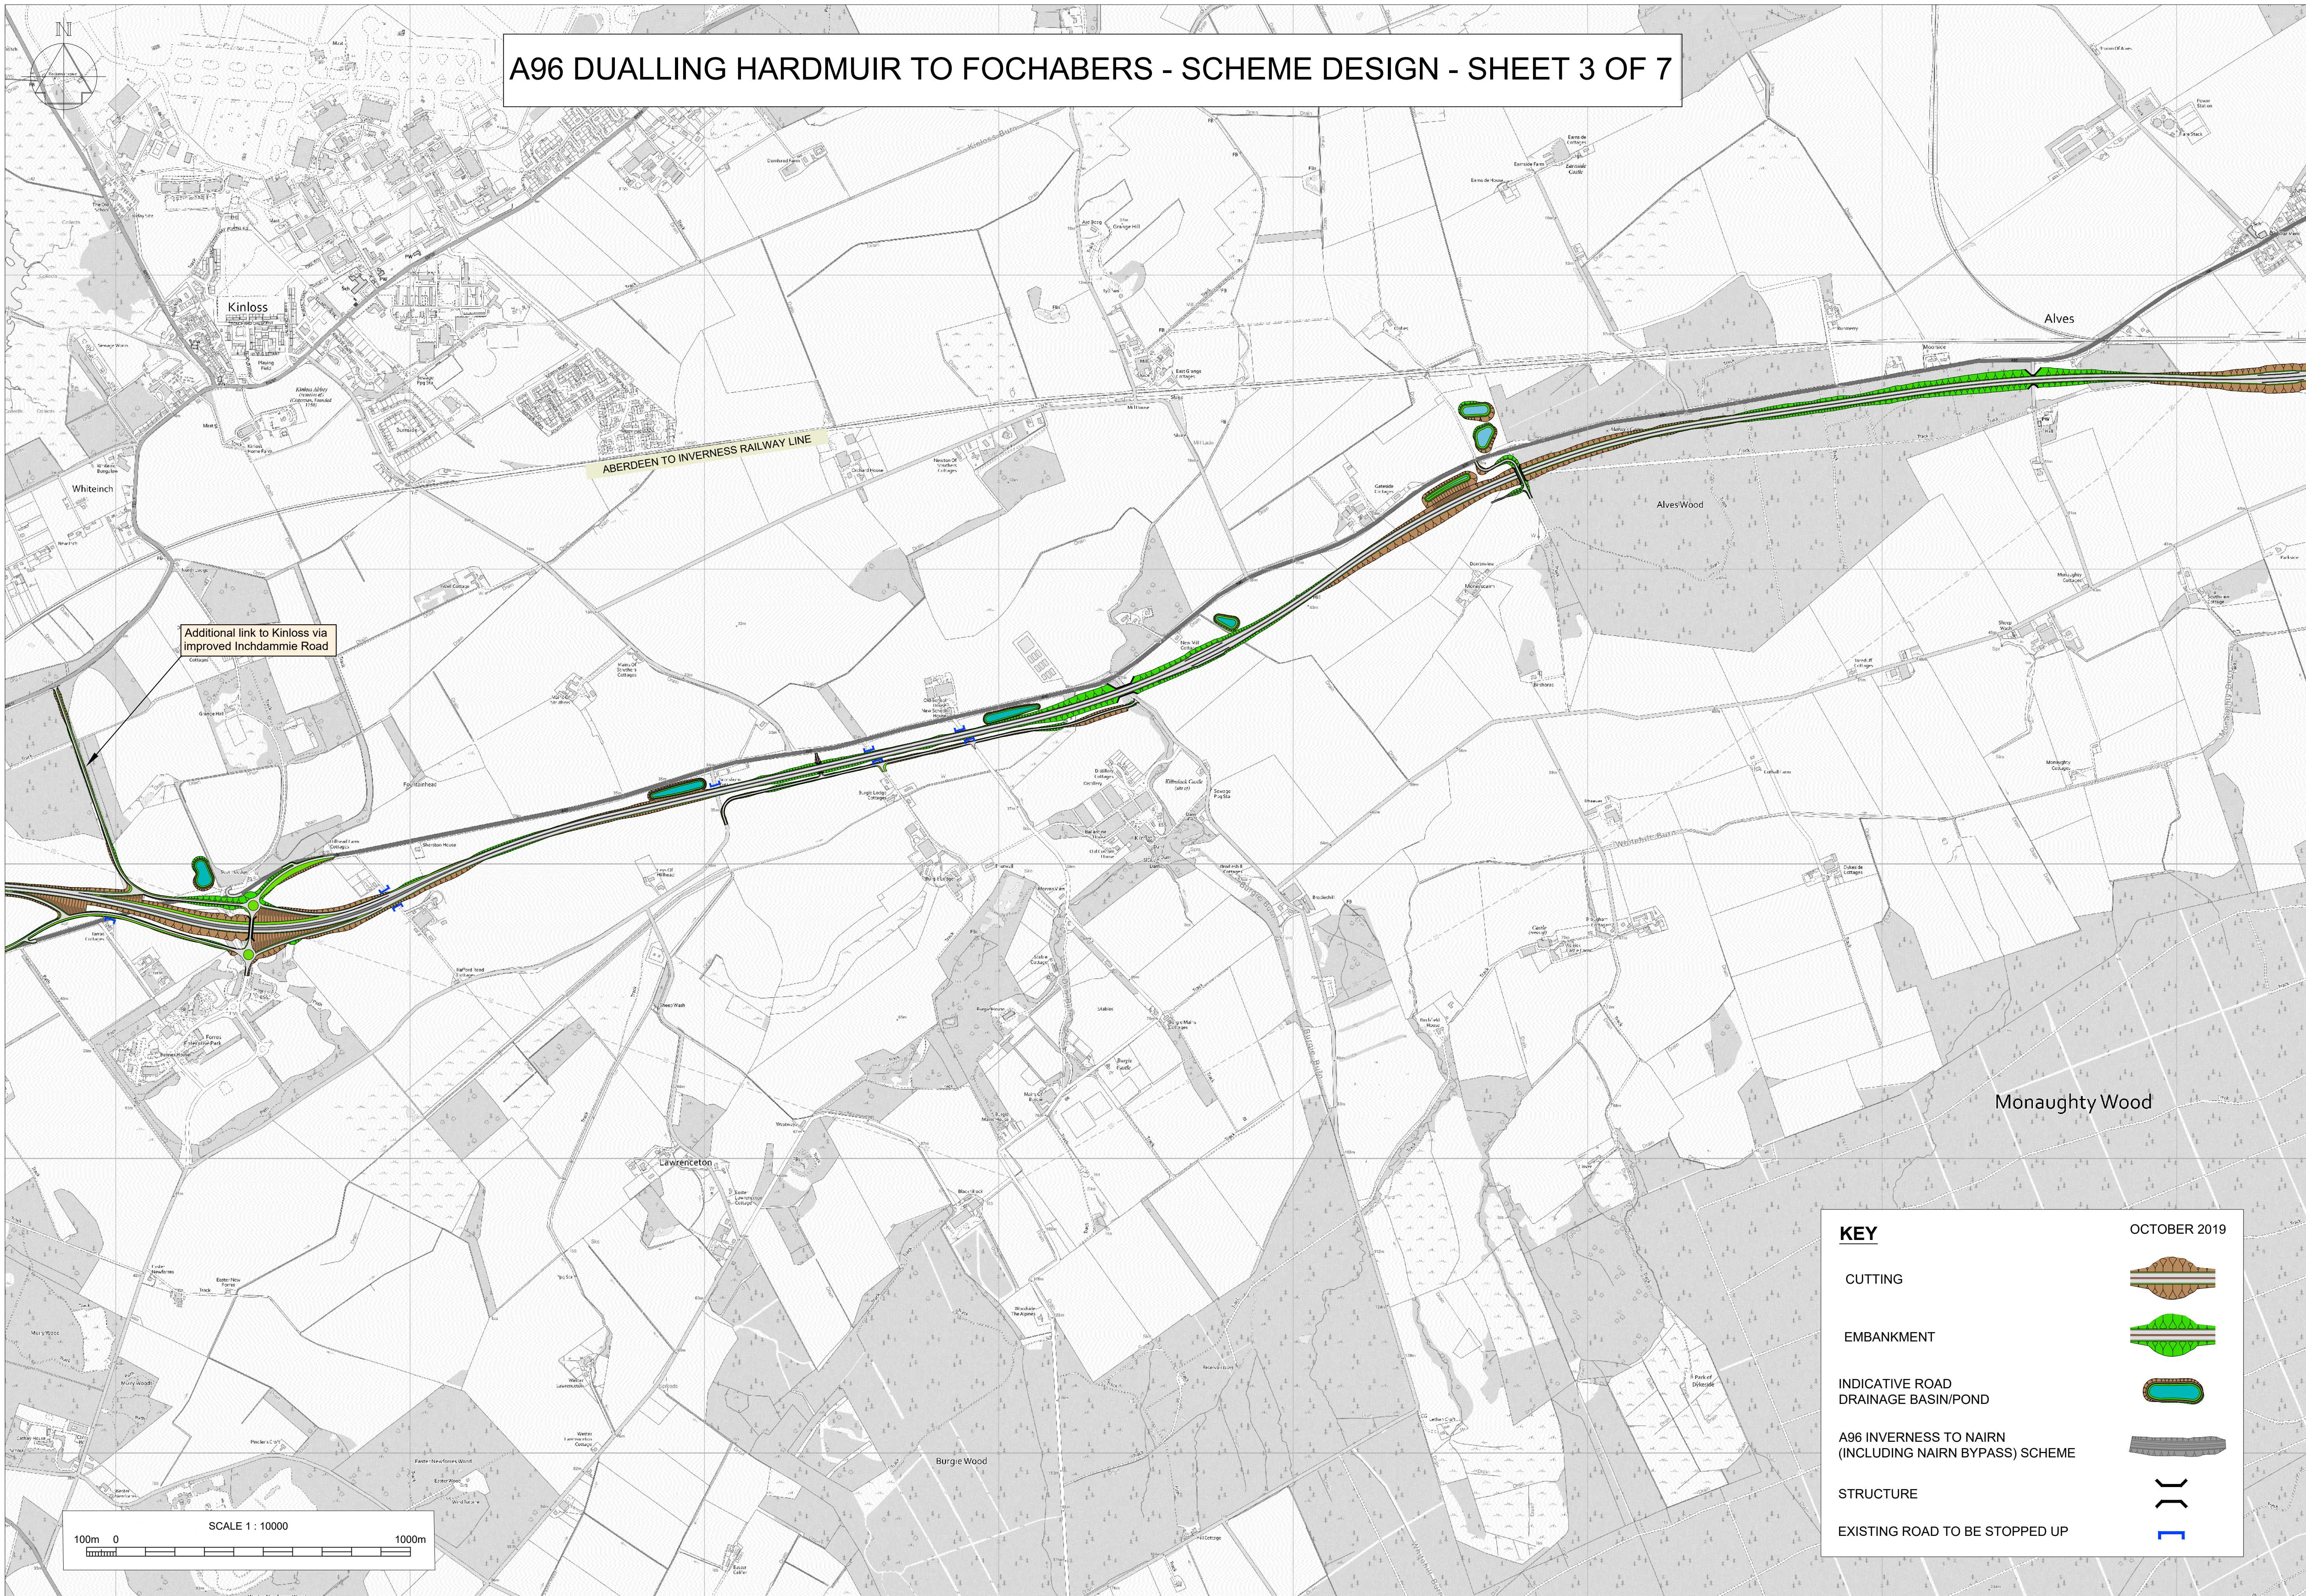


Reproduced by permission of Ordnance Survey on behalf of HMSO. © Crown Copyright and database right 2019. All rights reserved. Ordnance Survey License number 100046666.
 The OS mapping used in this drawing was obtained in 2014 and has been locally updated. It is for illustration purposes only.
 The scheme design and junctions shown have been designed using more recent survey information.
 The scheme design and junctions will be subject to further design and development as the scheme progresses.

A96 DUALLING HARDMUIR TO FOCHABERS - SCHEME DESIGN - SHEET 4 OF 7

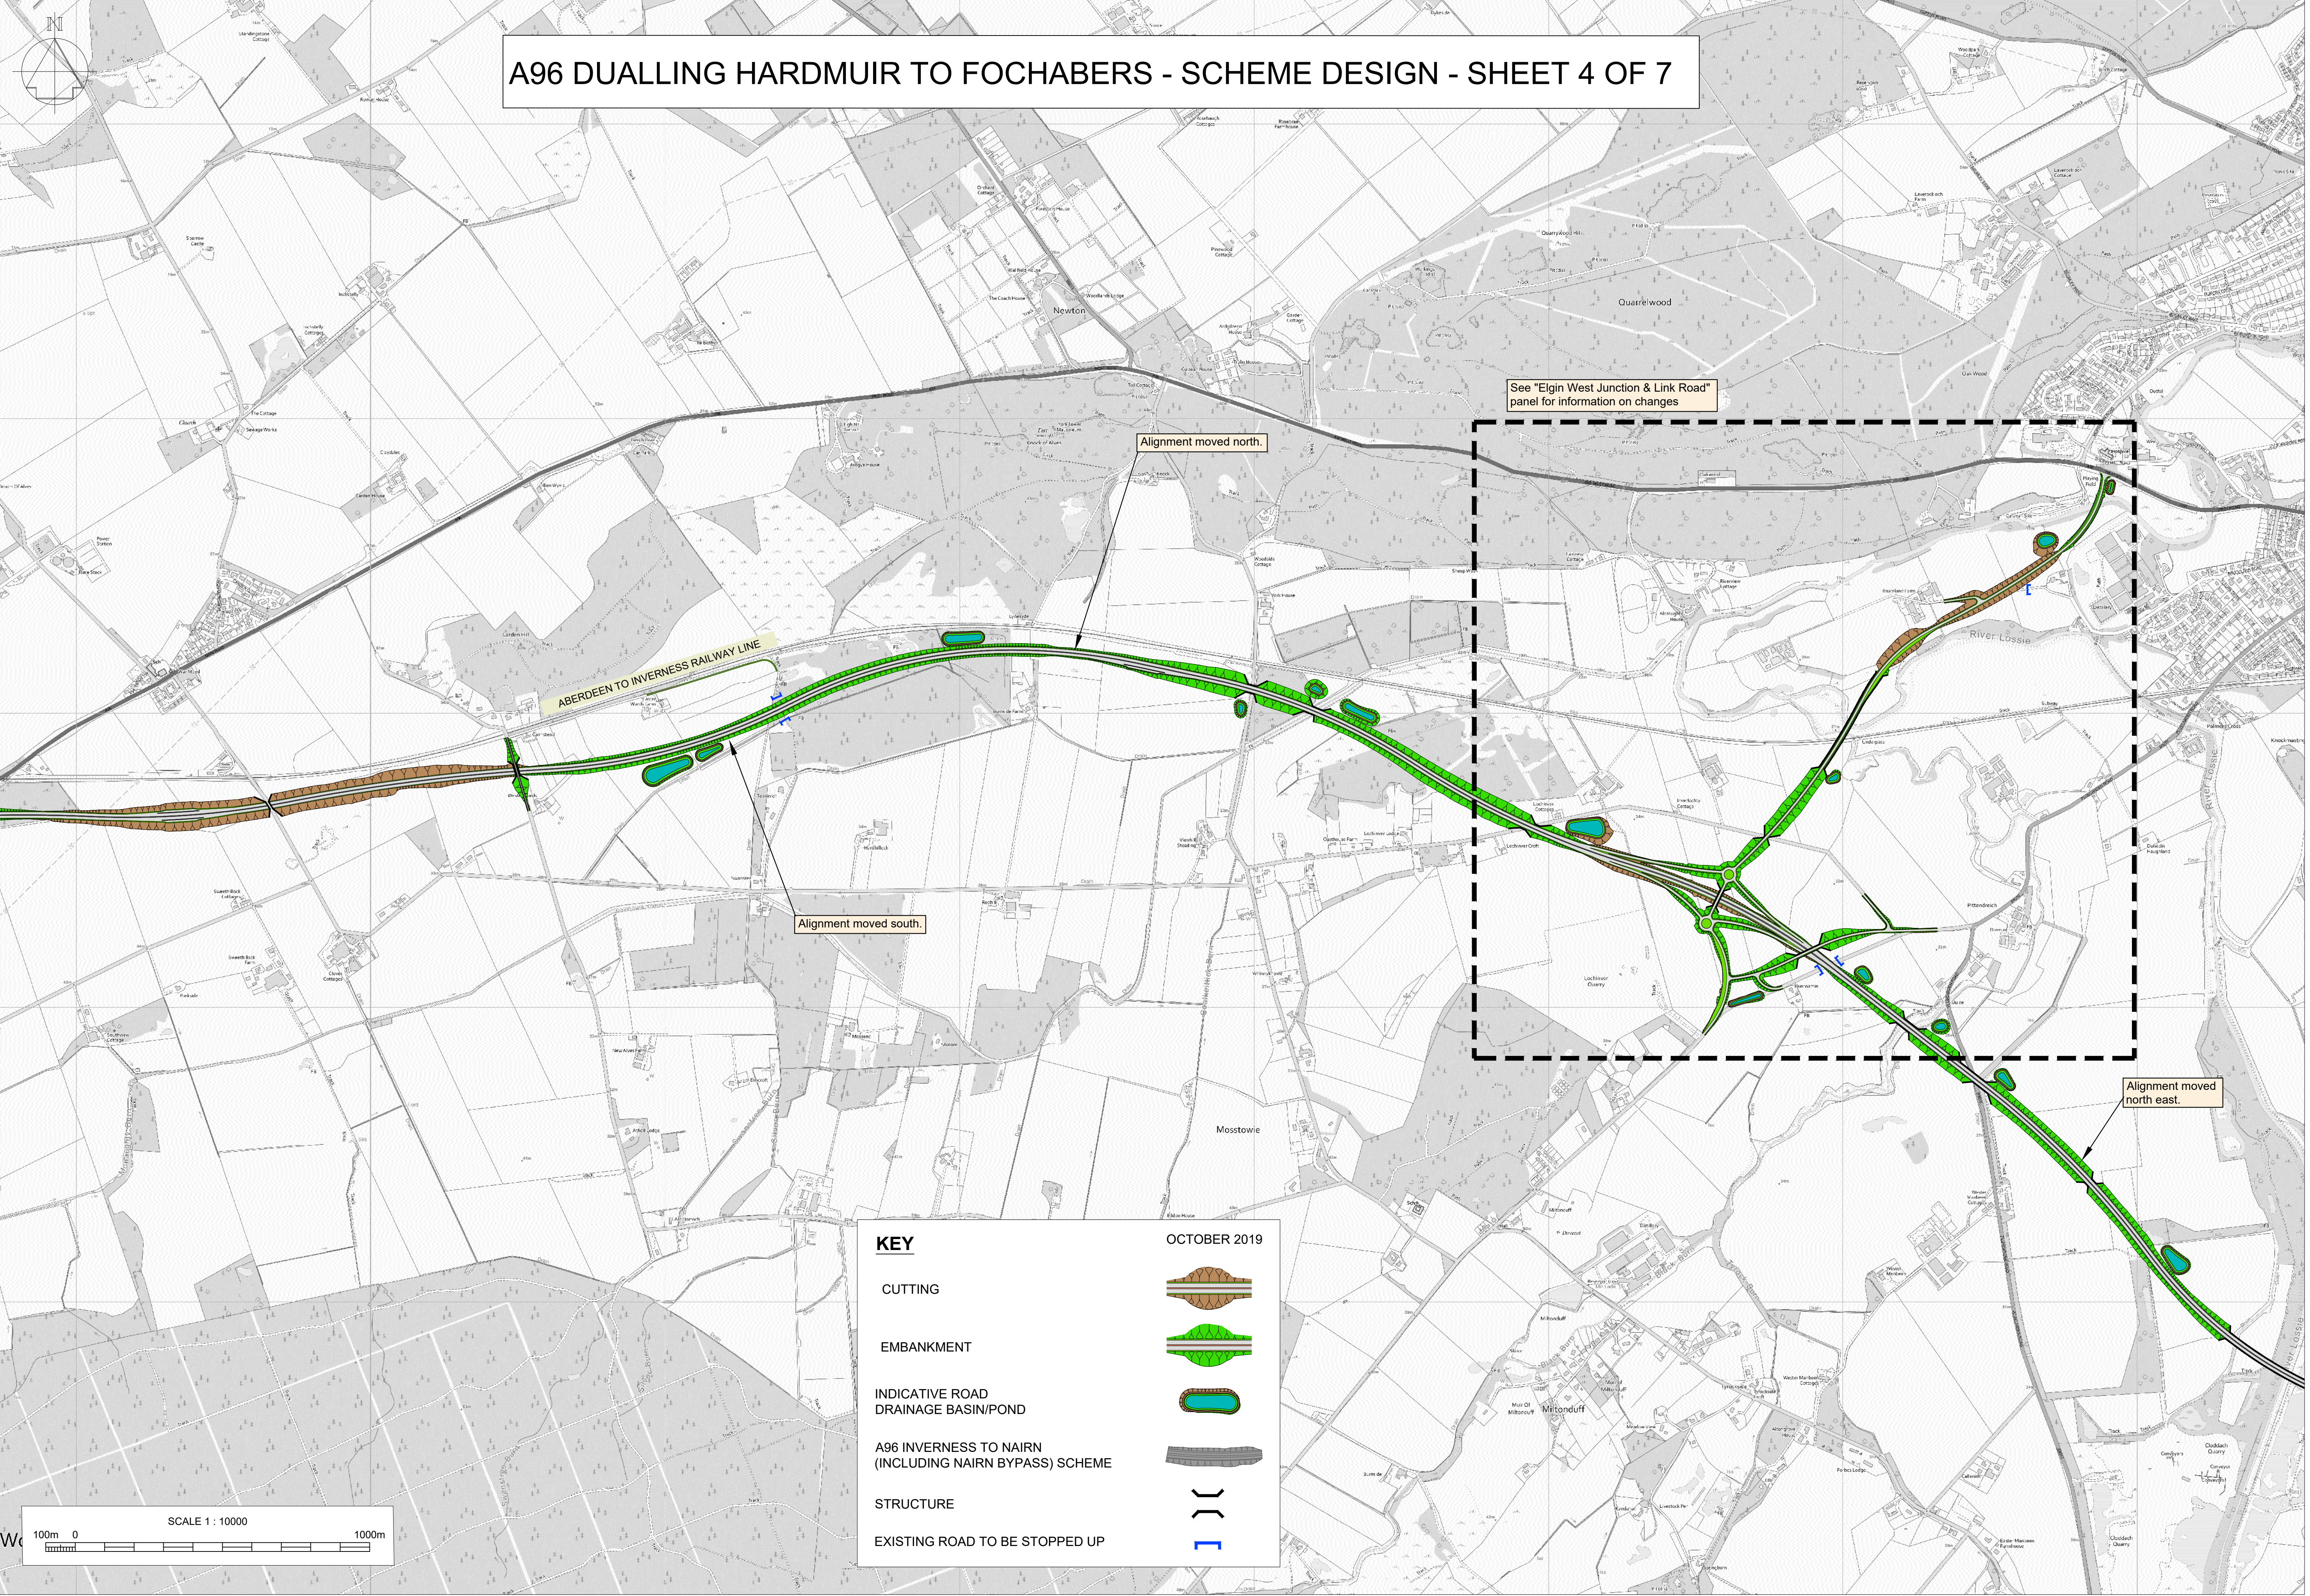


KEY OCTOBER 2019

- CUTTING
- EMBANKMENT
- INDICATIVE ROAD DRAINAGE BASIN/POND
- A96 INVERNESS TO NAIRN (INCLUDING NAIRN BYPASS) SCHEME
- STRUCTURE
- EXISTING ROAD TO BE STOPPED UP

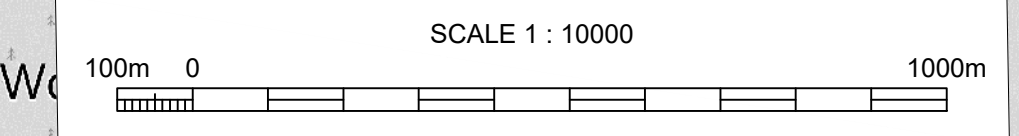

Reproduced by permission of Ordnance Survey on behalf of HMSO. © Crown Copyright and database right 2019. All rights reserved. Ordnance Survey License number 100046668.
 The OS mapping used in this drawing was obtained in 2014 and has been locally updated. It is for illustration purposes only.
 The scheme design and junctions shown have been designed using more recent survey information.
 The scheme design and junctions will be subject to further design and development as the scheme progresses.

A96 DUALLING HARDMUIR TO FOCHABERS - SCHEME DESIGN - SHEET 5 OF 7

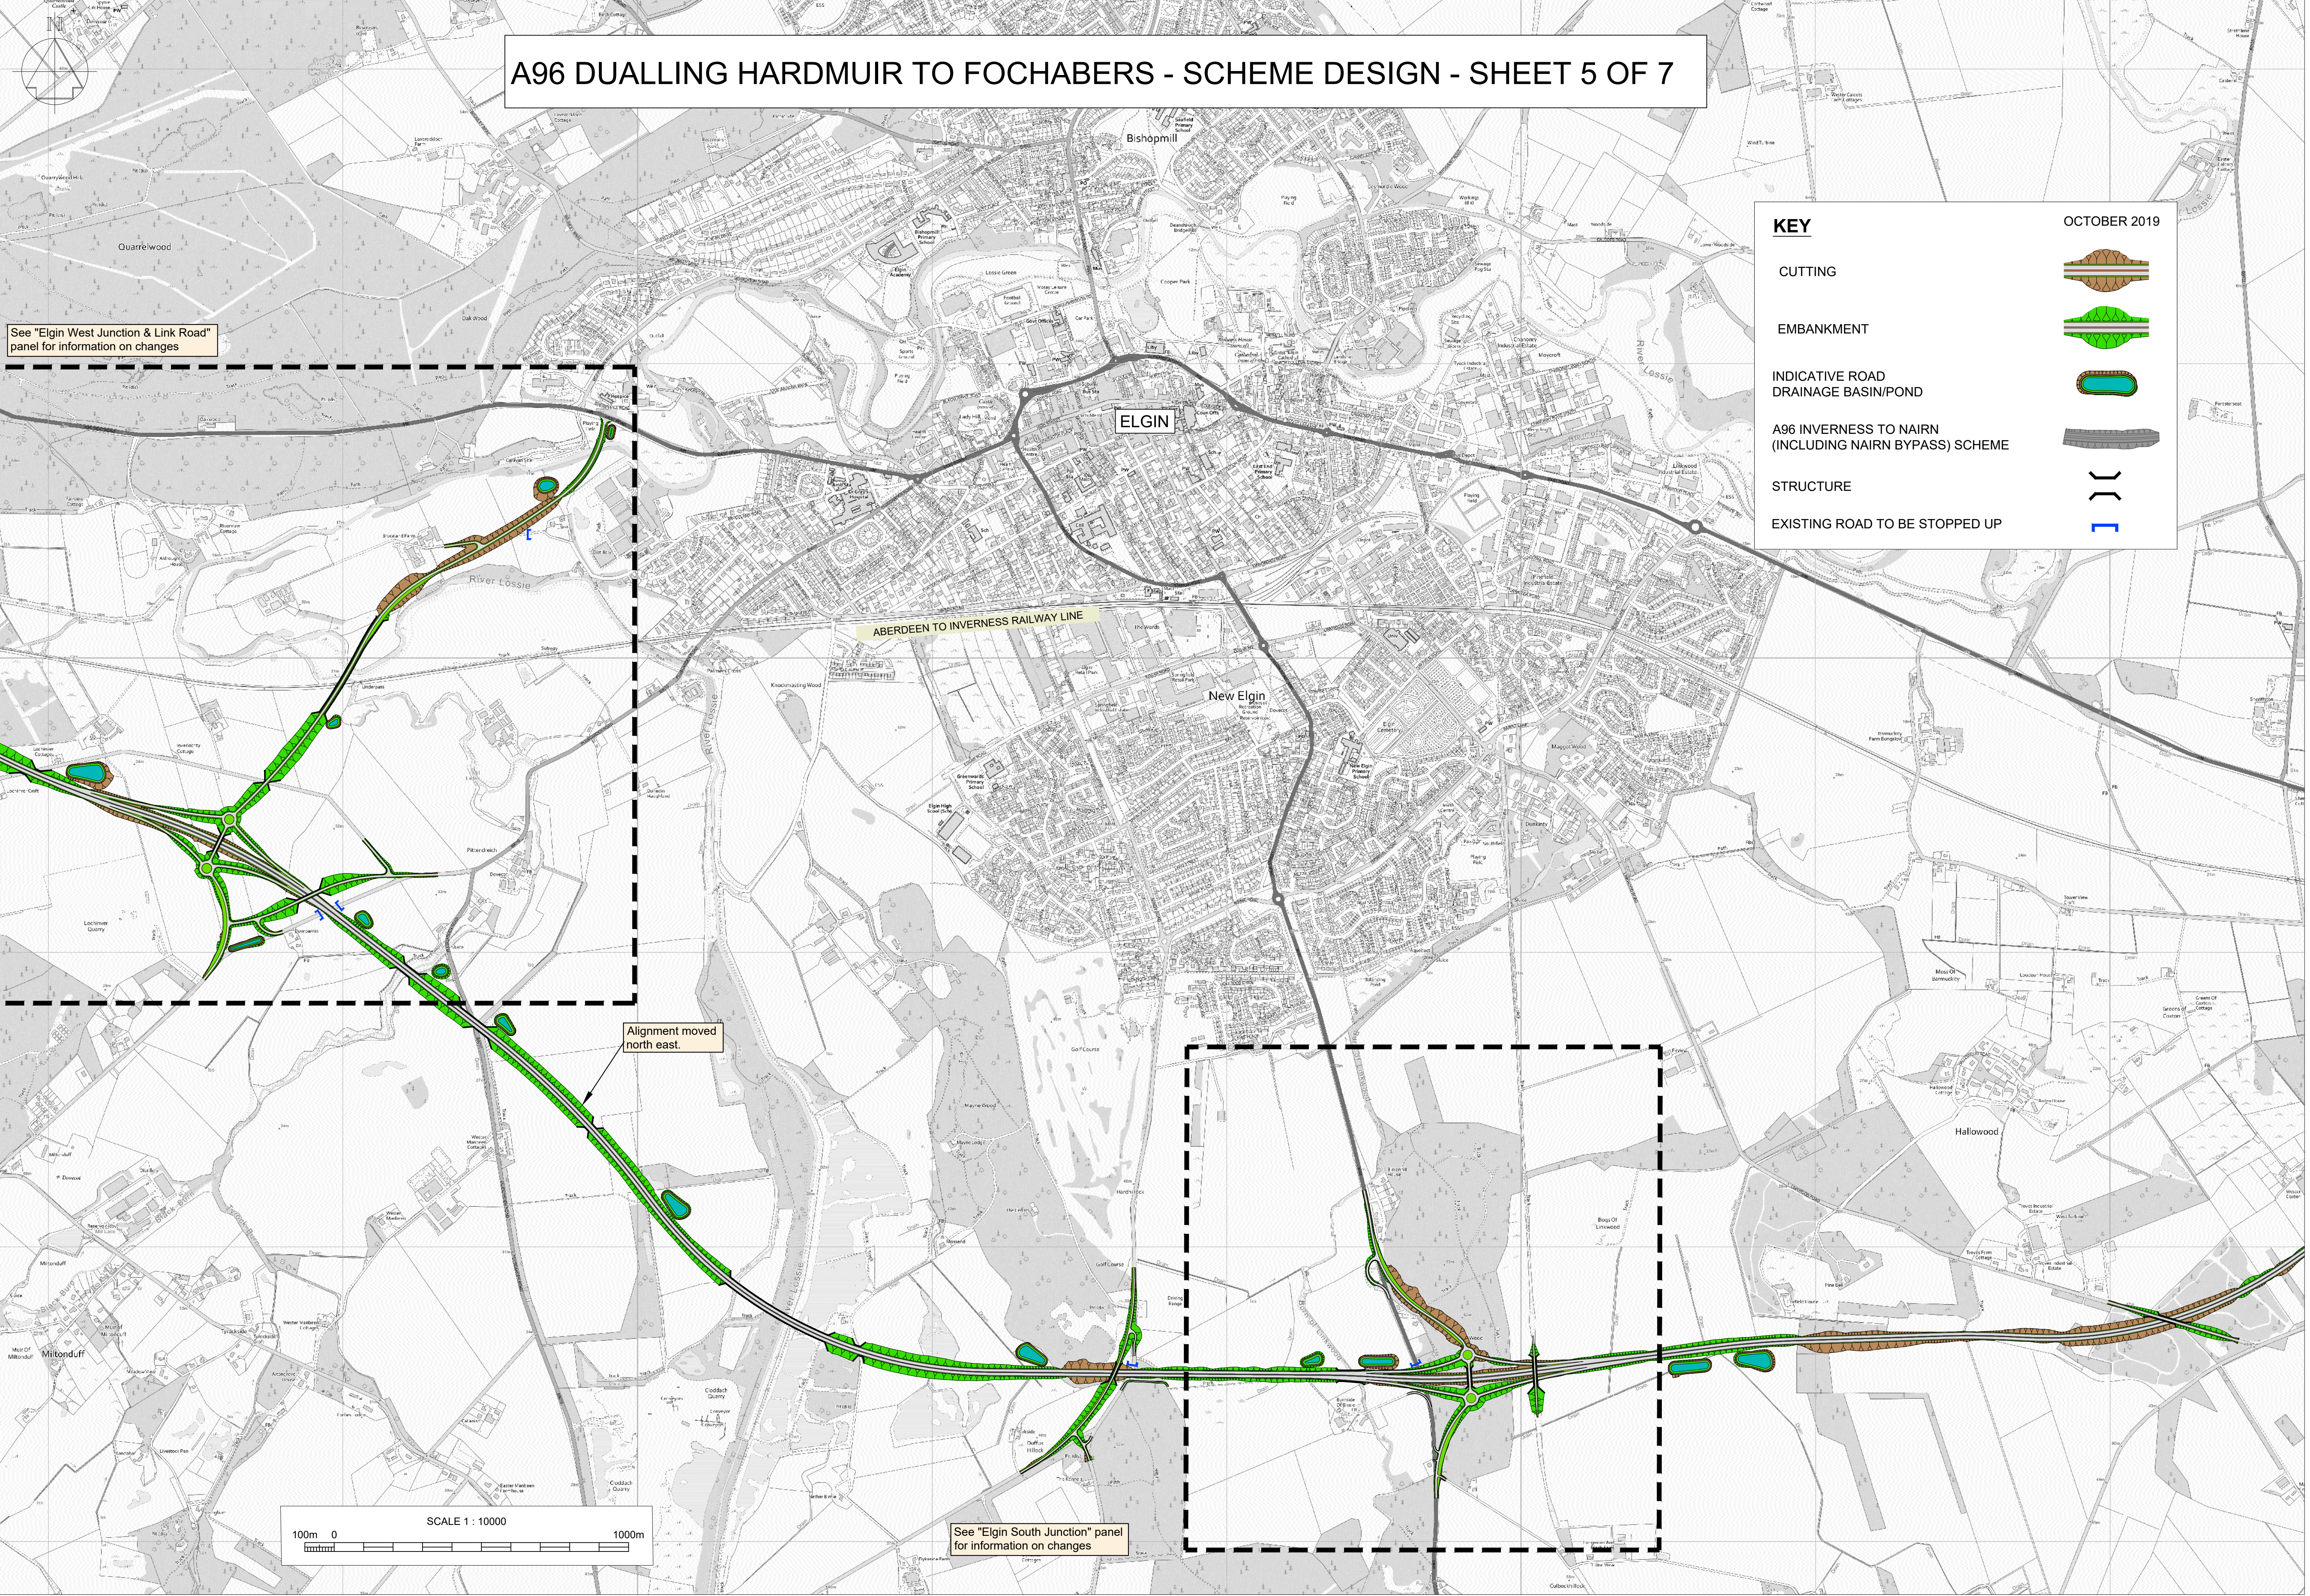

See "Elgin West Junction & Link Road" panel for information on changes

Alignment moved north east.

See "Elgin South Junction" panel for information on changes

KEY

CUTTING

EMBANKMENT


INDICATIVE ROAD DRAINAGE BASIN/POND

A96 INVERNESS TO NAIRN (INCLUDING NAIRN BYPASS) SCHEME

STRUCTURE


EXISTING ROAD TO BE STOPPED UP

OCTOBER 2019

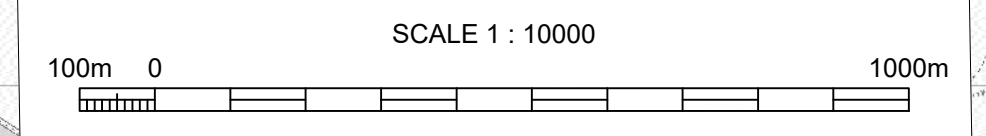

Reproduced by permission of Ordnance Survey on behalf of HMSO. © Crown Copyright and database right 2019. All rights reserved. Ordnance Survey License number 100046668. The OS mapping used in this drawing was obtained in 2014 and has been locally updated. It is for illustration purposes only. The scheme design and junctions shown have been designed using more recent survey information. The scheme design and junctions will be subject to further design and development as the scheme progresses.

A96 DUALLING HARDMUIR TO FOCHABERS - SCHEME DESIGN - SHEET 6 OF 7

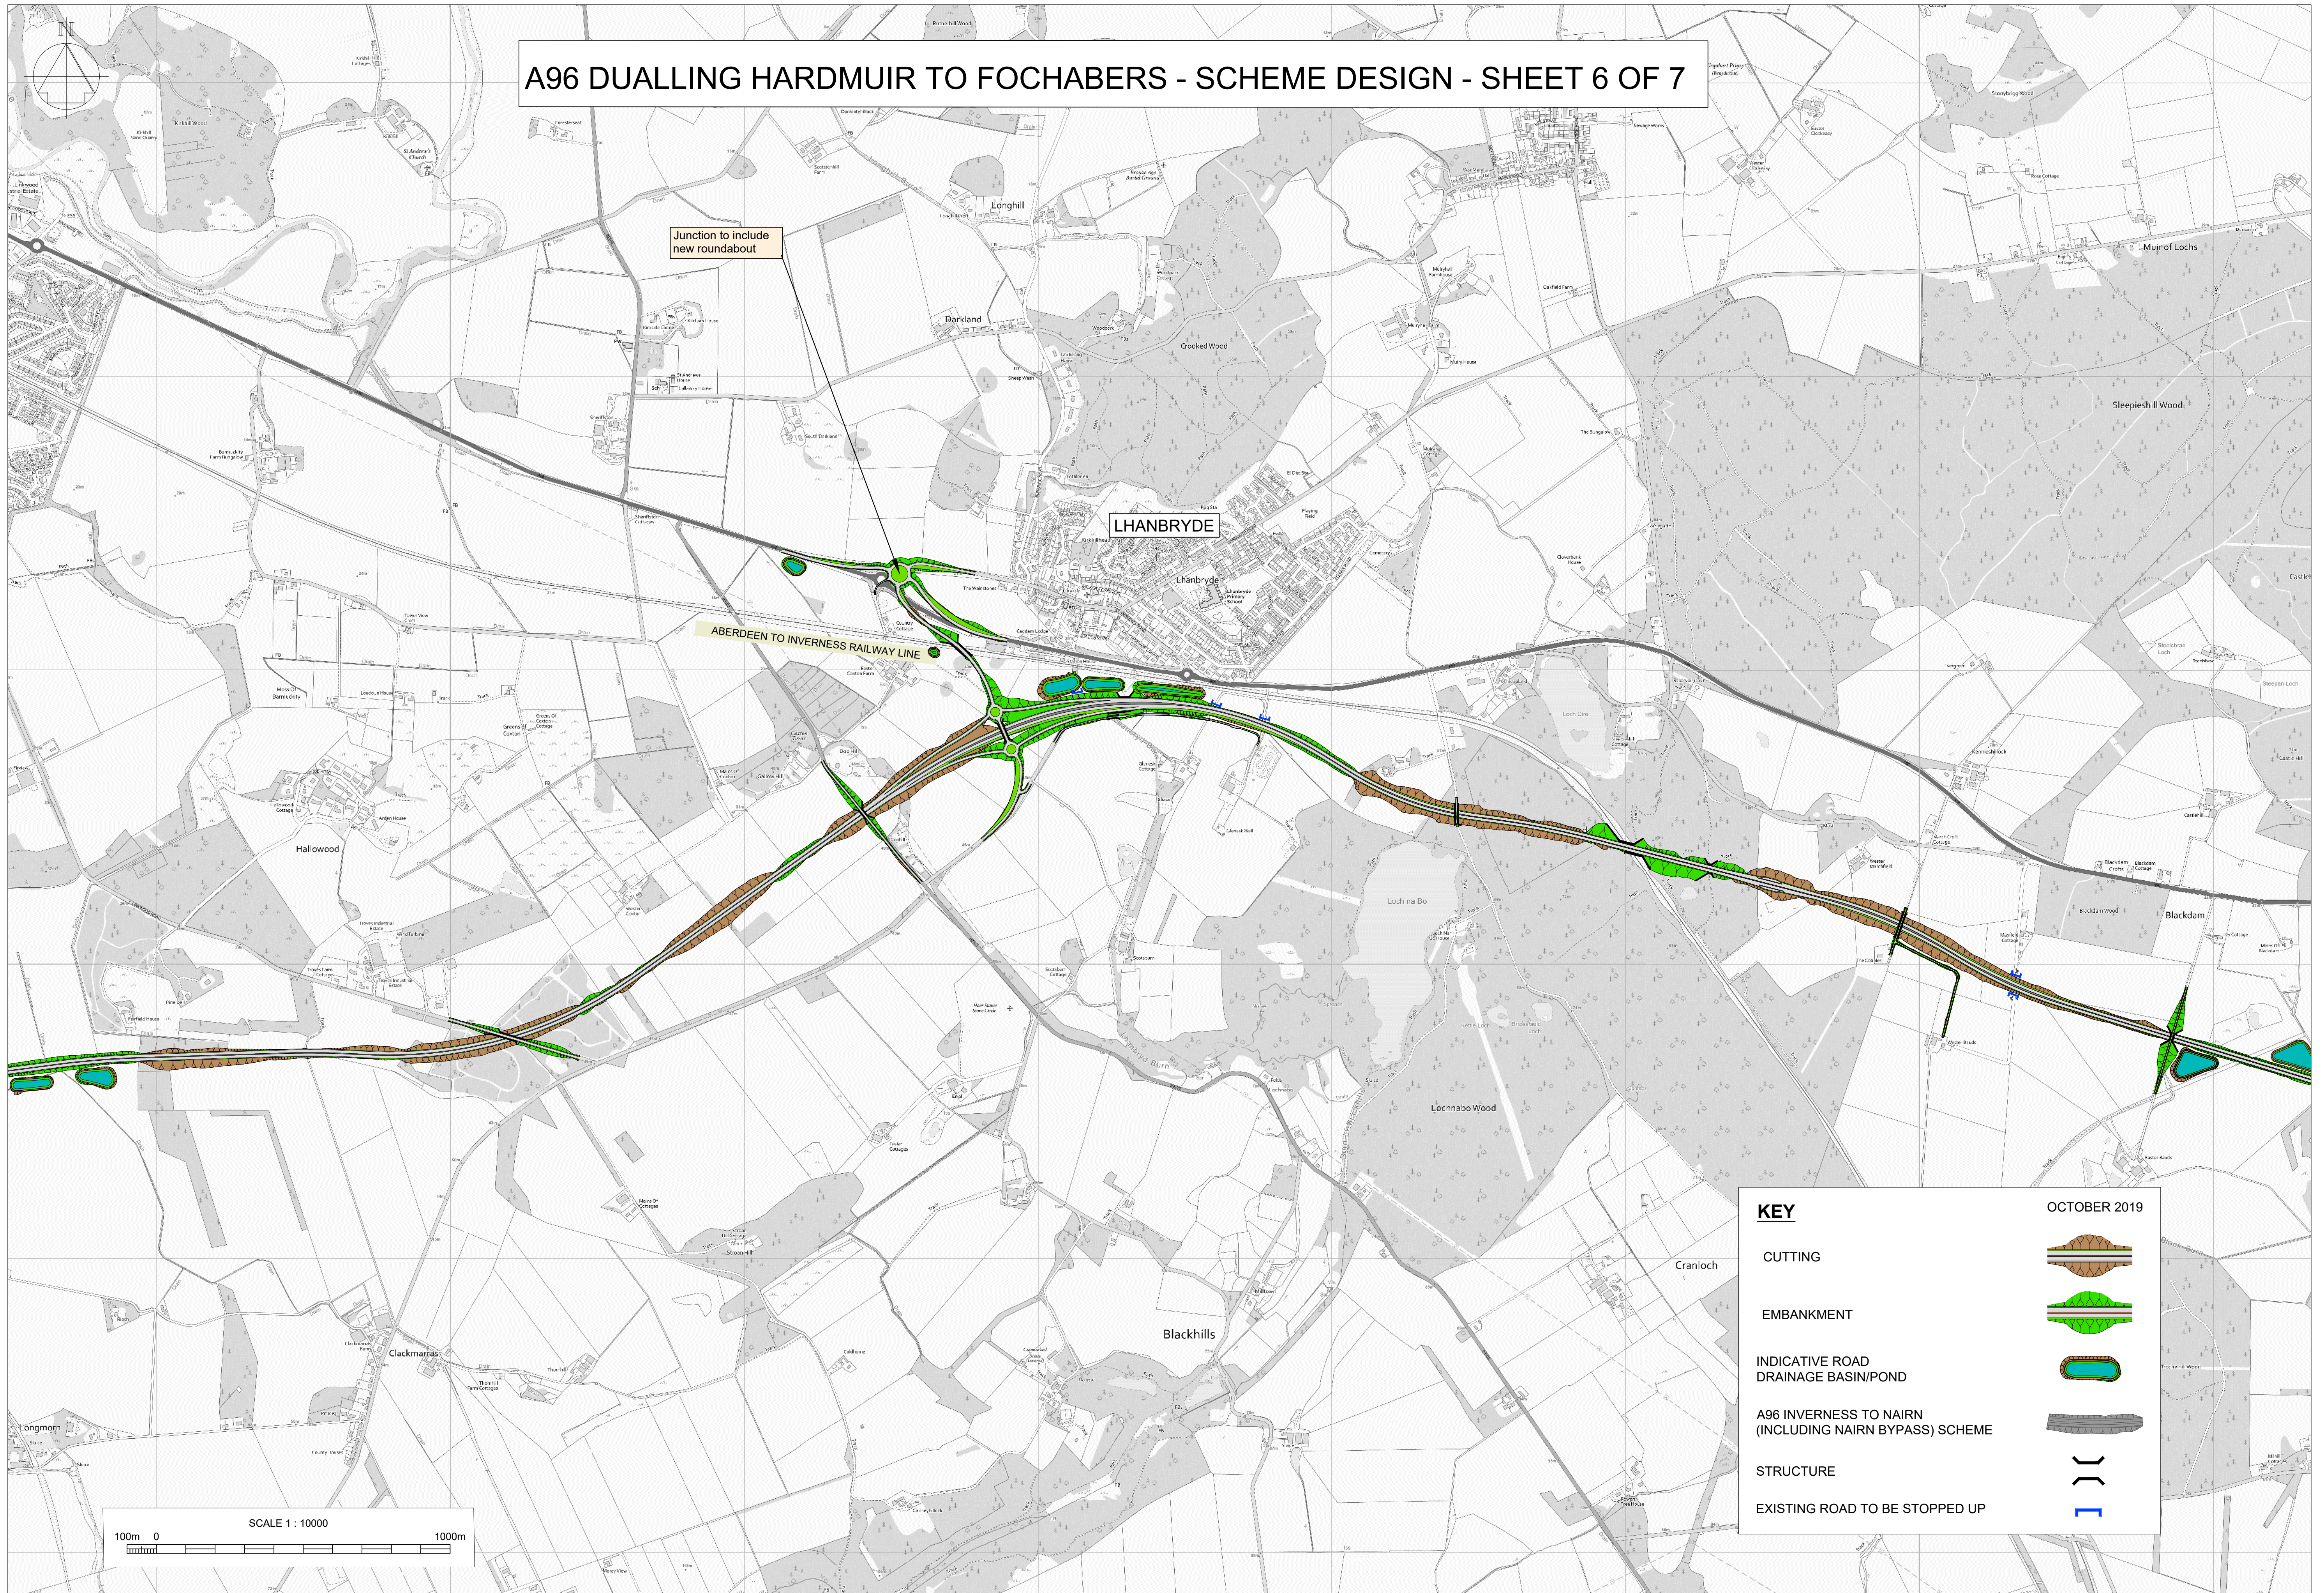

KEY

CUTTING

EMBANKMENT

INDICATIVE ROAD DRAINAGE BASIN/POND

A96 INVERNESS TO NAIRN (INCLUDING NAIRN BYPASS) SCHEME


STRUCTURE

EXISTING ROAD TO BE STOPPED UP







OCTOBER 2019

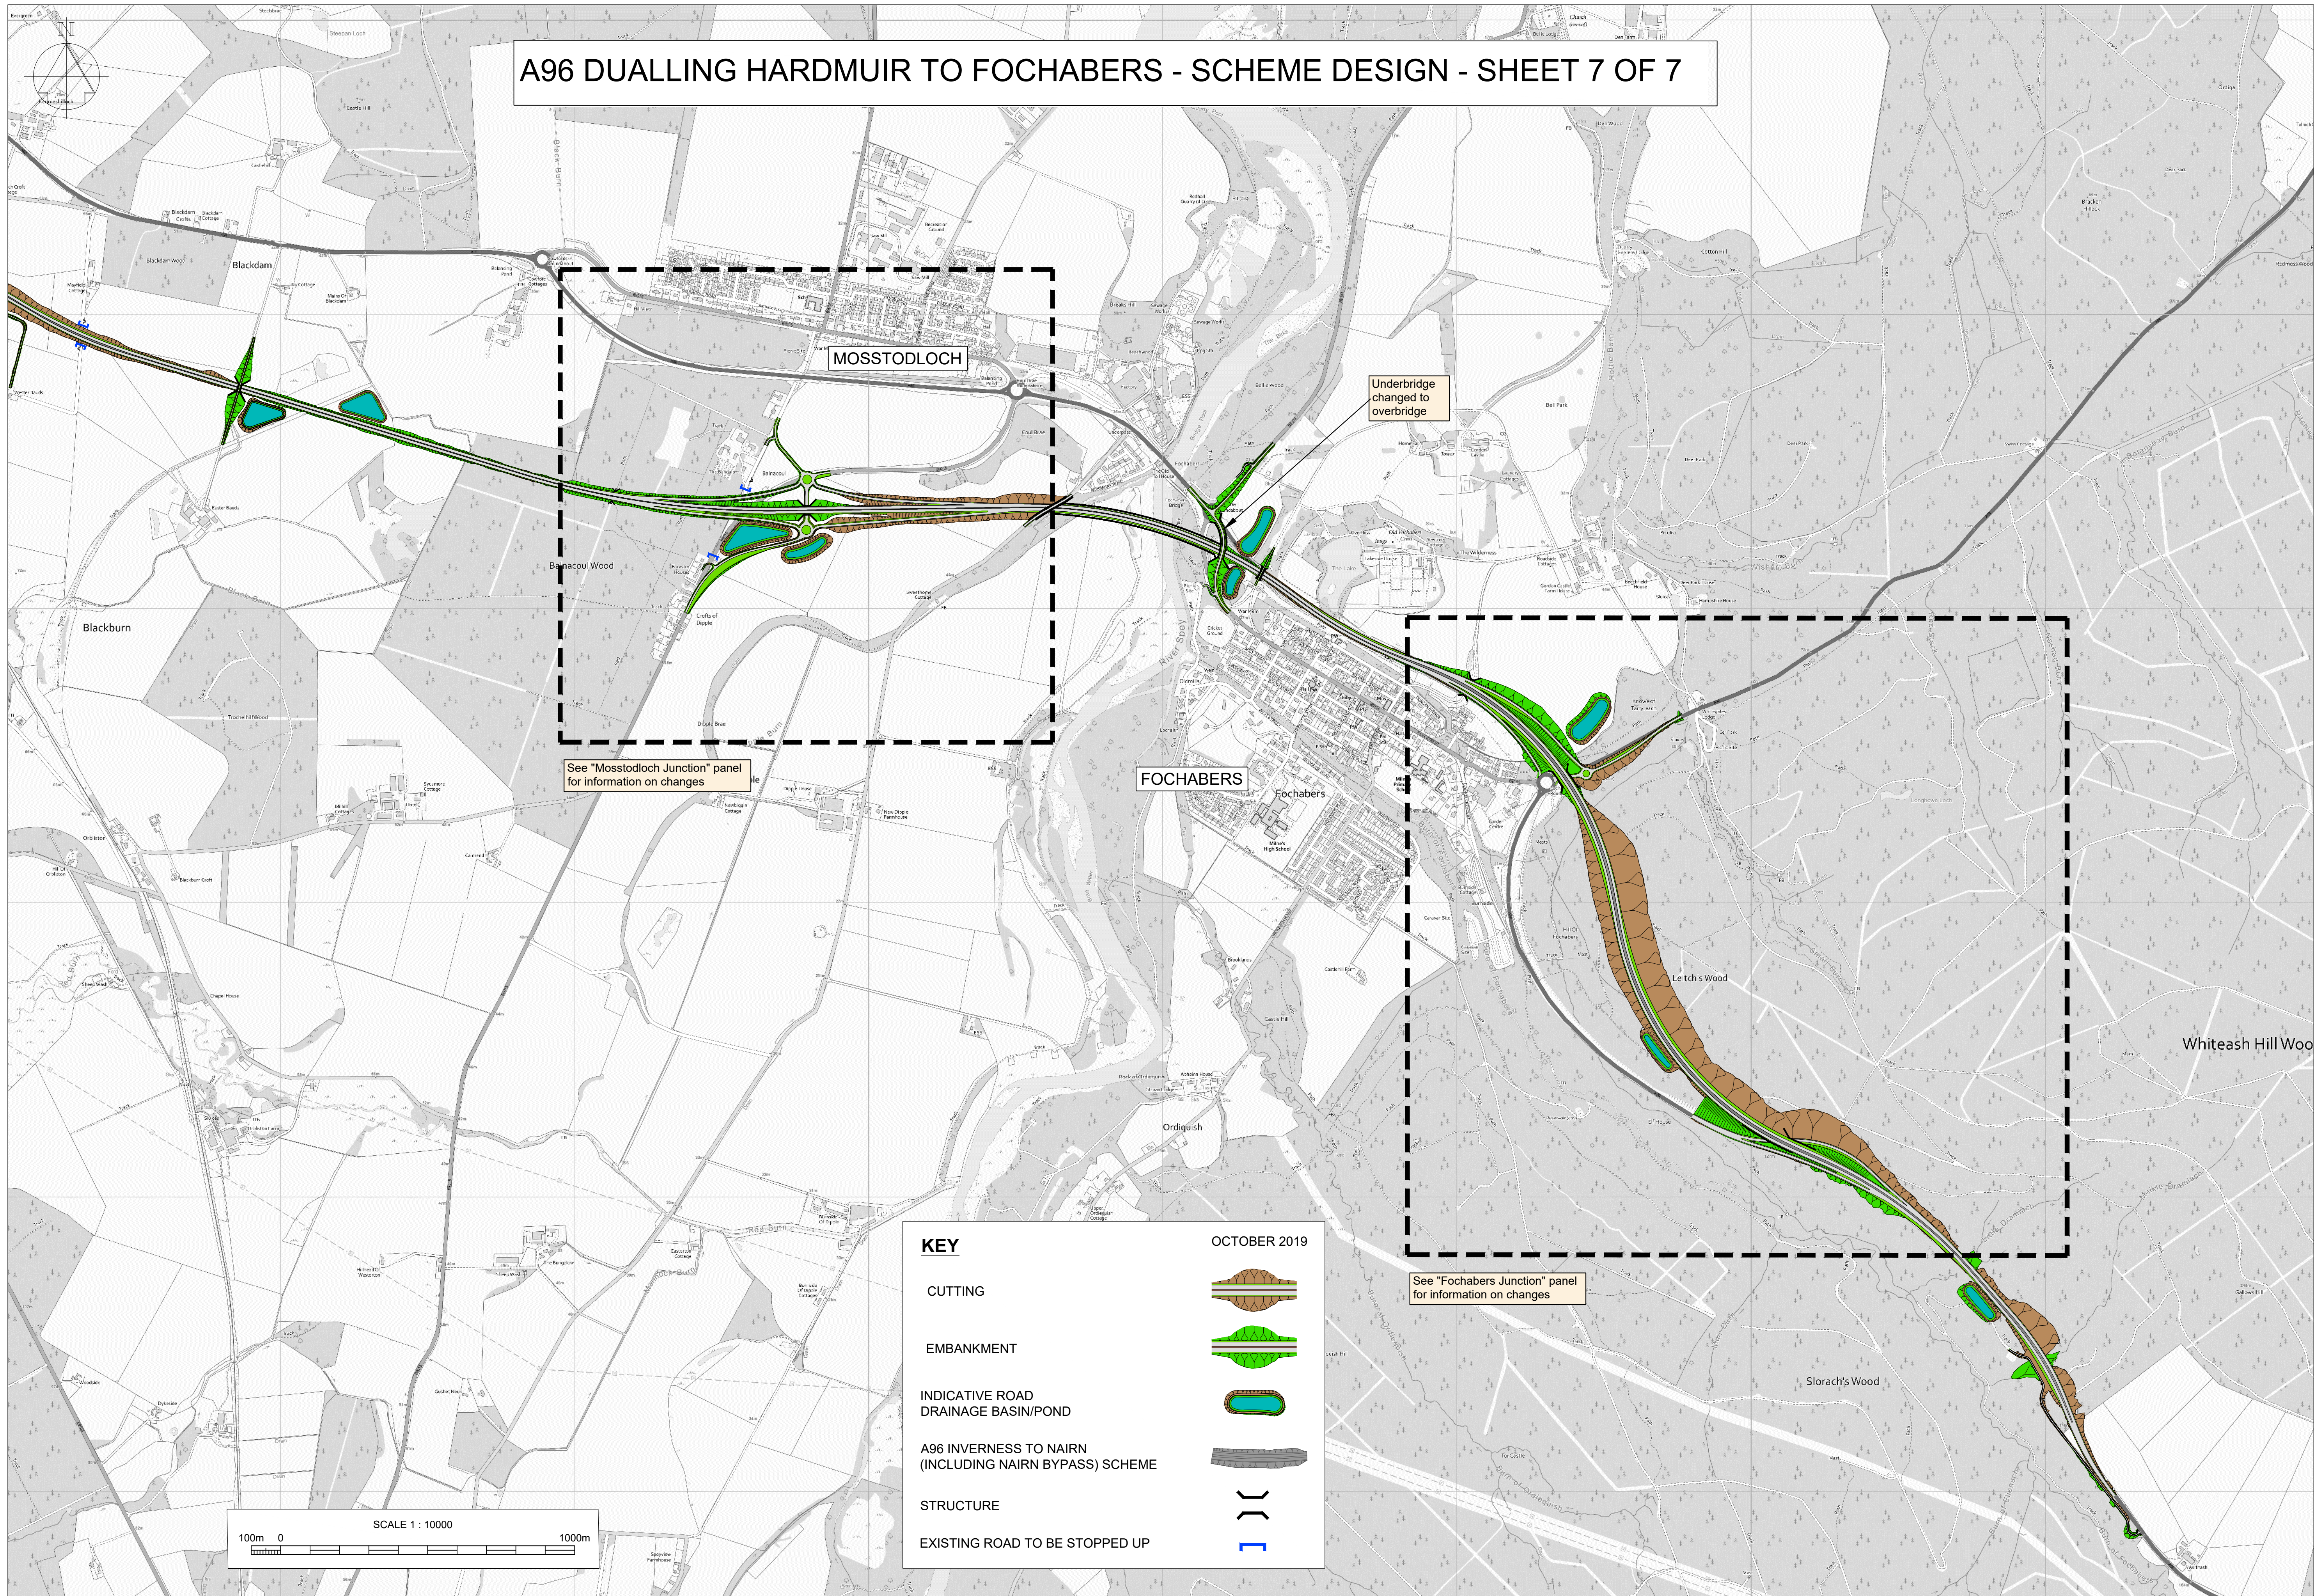Reproduced by permission of Ordnance Survey on behalf of HMSO. © Crown Copyright and database right 2019. All rights reserved. Ordnance Survey License number 100046668.
 The OS mapping used in this drawing was obtained in 2014 and has been locally updated. It is for illustration purposes only.
 The scheme design and junctions shown have been designed using more recent survey information.
 The scheme design and junctions will be subject to further design and development as the scheme progresses.

A96 DUALLING HARDMUIR TO FOCHABERS - SCHEME DESIGN - SHEET 7 OF 7



KEY

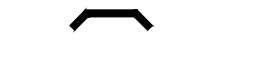- CUTTING 
- EMBANKMENT 
- INDICATIVE ROAD DRAINAGE BASIN/POND 
- A96 INVERNESS TO NAIRN (INCLUDING NAIRN BYPASS) SCHEME 
- STRUCTURE 
- EXISTING ROAD TO BE STOPPED UP 

OCTOBER 2019

See "Fochabers Junction" panel for information on changes

See "Mosstodloch Junction" panel for information on changes

Underbridge changed to overbridge

Reproduced by permission of Ordnance Survey on behalf of HMSO. © Crown Copyright and database right 2019. All rights reserved. Ordnance Survey License number 100046668. The OS mapping used in this drawing was obtained in 2014 and has been locally updated. It is for illustration purposes only. The scheme design and junctions shown have been designed using more recent survey information. The scheme design and junctions will be subject to further design and development as the scheme progresses.