


- LEGEND**
- EXISTING**
- RED LINE BOUNDARY
 - VEGETATION TO BE RETAINED
 - DEAN BURN
- PROPOSED**
- SPECIES RICH GRASSLAND (MG5 MEADOW MIX)
 - ROAD VERGE GRASS MIX (A18 GRASS MIX)
 - WOODLAND MIX
 - WET WOODLAND MIX
 - SCATTERED TREES
 - SPECIMEN TREES
 - HEDGEROW TREES
 - HEDGEROW
 - NATIVE SHRUB MIX
 - MG5 WILDFLOWERS MIX
 - POND EDGE MIX
 - BOUNDARY WALL TO BE RETAINED OR REINSTATED
 - POND TO BE REMODELLED
 - TEXTURED CONCRETE WALL
 - CONCRETE WALL
 - WATER TOLERANT SCATTERED TREES
 - WOODLAND MEADOW MIX
 - BULB PLANTING
 - CARRIAGEWAY
 - TARMAC VERGE
 - CENTRAL RESERVATION
 - NMU ROUTE
 - UNBOUND SURFACE ACCESS TRACK
 - REALIGNED DEAN BURN

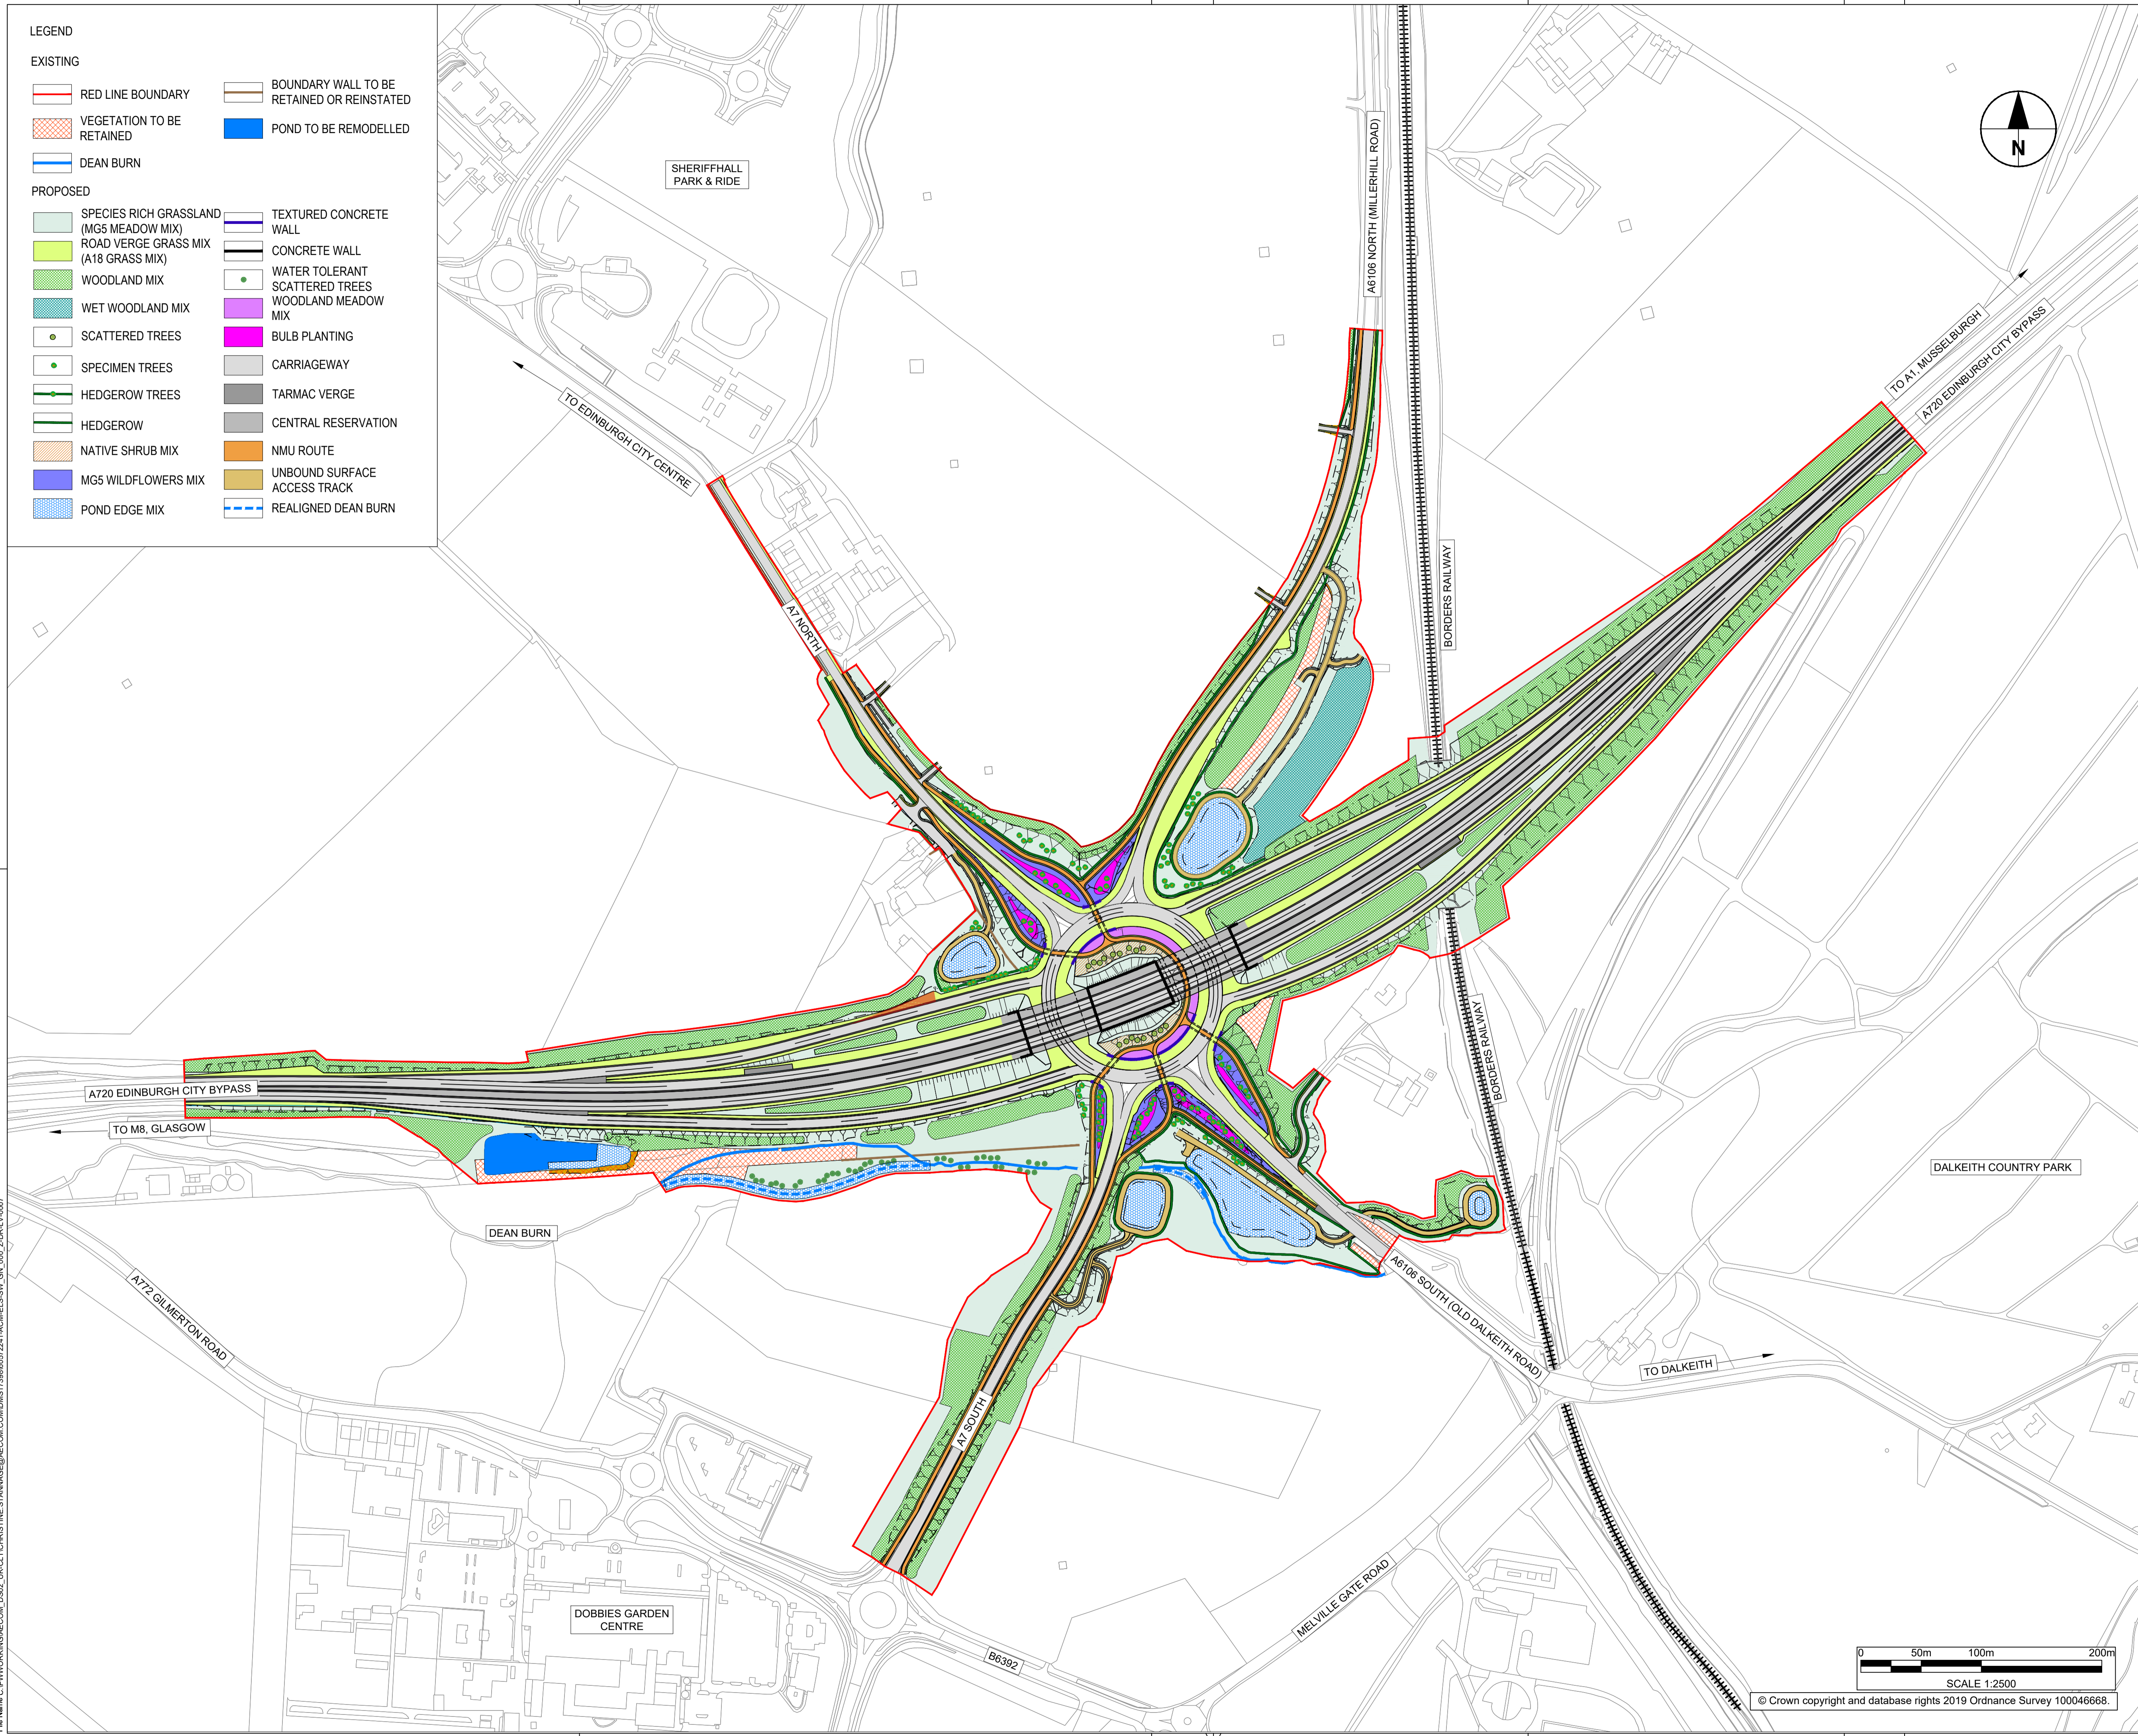

SAFETY, HEALTH AND ENVIRONMENTAL INFORMATION BOX

IT IS ASSUMED THAT ALL WORKS ON THIS DRAWING WILL BE CARRIED OUT BY A COMPETENT CONTRACTOR WORKING, WHERE APPROPRIATE, TO AN APPROPRIATE METHOD STATEMENT.

THIS DRAWING IS TO BE USED ONLY FOR THE PURPOSE OF ISSUE THAT IT WAS ISSUED FOR AND IS SUBJECT TO AMENDMENT.

EXCEPTIONAL RISKS RELATING TO THE WORKS ASSOCIATED WITH THIS DRAWING ARE IDENTIFIED BELOW.

CONSTRUCTION

NOT FOR CONSTRUCTION

MAINTENANCE / OPERATION / DECOMMISSIONING / DEMOLITION

- NOTES**
- THIS DRAWING IS TO BE READ IN CONJUNCTION WITH ALL OTHER RELEVANT DOCUMENTATION.
 - DO NOT SCALE FROM THIS DRAWING. USE ONLY PRINTED DIMENSIONS.
 - ALL CHAINAGES, LEVELS AND COORDINATES ARE IN METRES UNLESS DEFINED OTHERWISE.

Revision Details	By	Check	Date	Suffix
First Issue	CS	ZM	09/04/19	P01
GA Updates	CS	ZM	20/11/19	P02

Purpose of issue

FOR INFORMATION



Project Title

A720 SHERIFFHALL ROUNDABOUT

Drawing Title

FIGURE 8.8 PROPOSED LANDSCAPE MITIGATION MEASURES

Designed	Drawn	Checked	Approved	Date
CS	CS	JHD	ZM	21/11/2019

Internal Project No. 60572241

Scale @ A1 1:2500

Subsidiary S0

Zone Landscape


THIS DOCUMENT HAS BEEN PREPARED PURSUANT TO AND SUBJECT TO THE TERMS OF AECOM'S APPOINTMENT BY ITS CLIENT. AECOM ACCEPTS NO LIABILITY FOR ANY USE OF THIS DOCUMENT OTHER THAN BY ITS ORIGINAL CLIENT OR FOLLOWING AECOM'S EXPRESS AGREEMENT TO SUCH USE, AND ONLY FOR THE PURPOSES FOR WHICH IT WAS PREPARED AND PROVIDED.

AECOM

Citypoint 2
25 Tynnum Street
Glasgow
Tel: +44 (141) 354 5600
Fax: +44 (141) 354 5601
www.aecom.com

AECOM Infrastructure & Environment UK Limited
Registered in England Registered number: 880328
Registered office: Midpoint, Alencon Link,
Basingstoke, Hampshire RG21 7PP

Drawing Number	Project No.	Location	1 Originator	1 Volume	Rev
N/A	-	-	-	-	V2

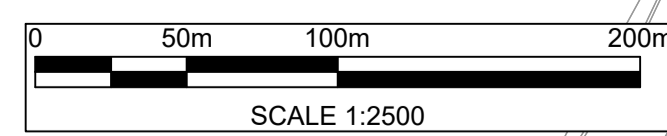

© Crown copyright and database rights 2019 Ordnance Survey 100046668.

Plot Time: 20 November 2019 15:03:01
 File Name: C:\PROJECTS\A720_SHERIFFHALL_ROUNDABOUT\A720_SHERIFFHALL_ROUNDABOUT\A720_SHERIFFHALL_ROUNDABOUT.dwg