






DENLETHEN WOOD

770700N  
370200E

LAURENCEKIRK

WEST LODGE

770700N  
371500E

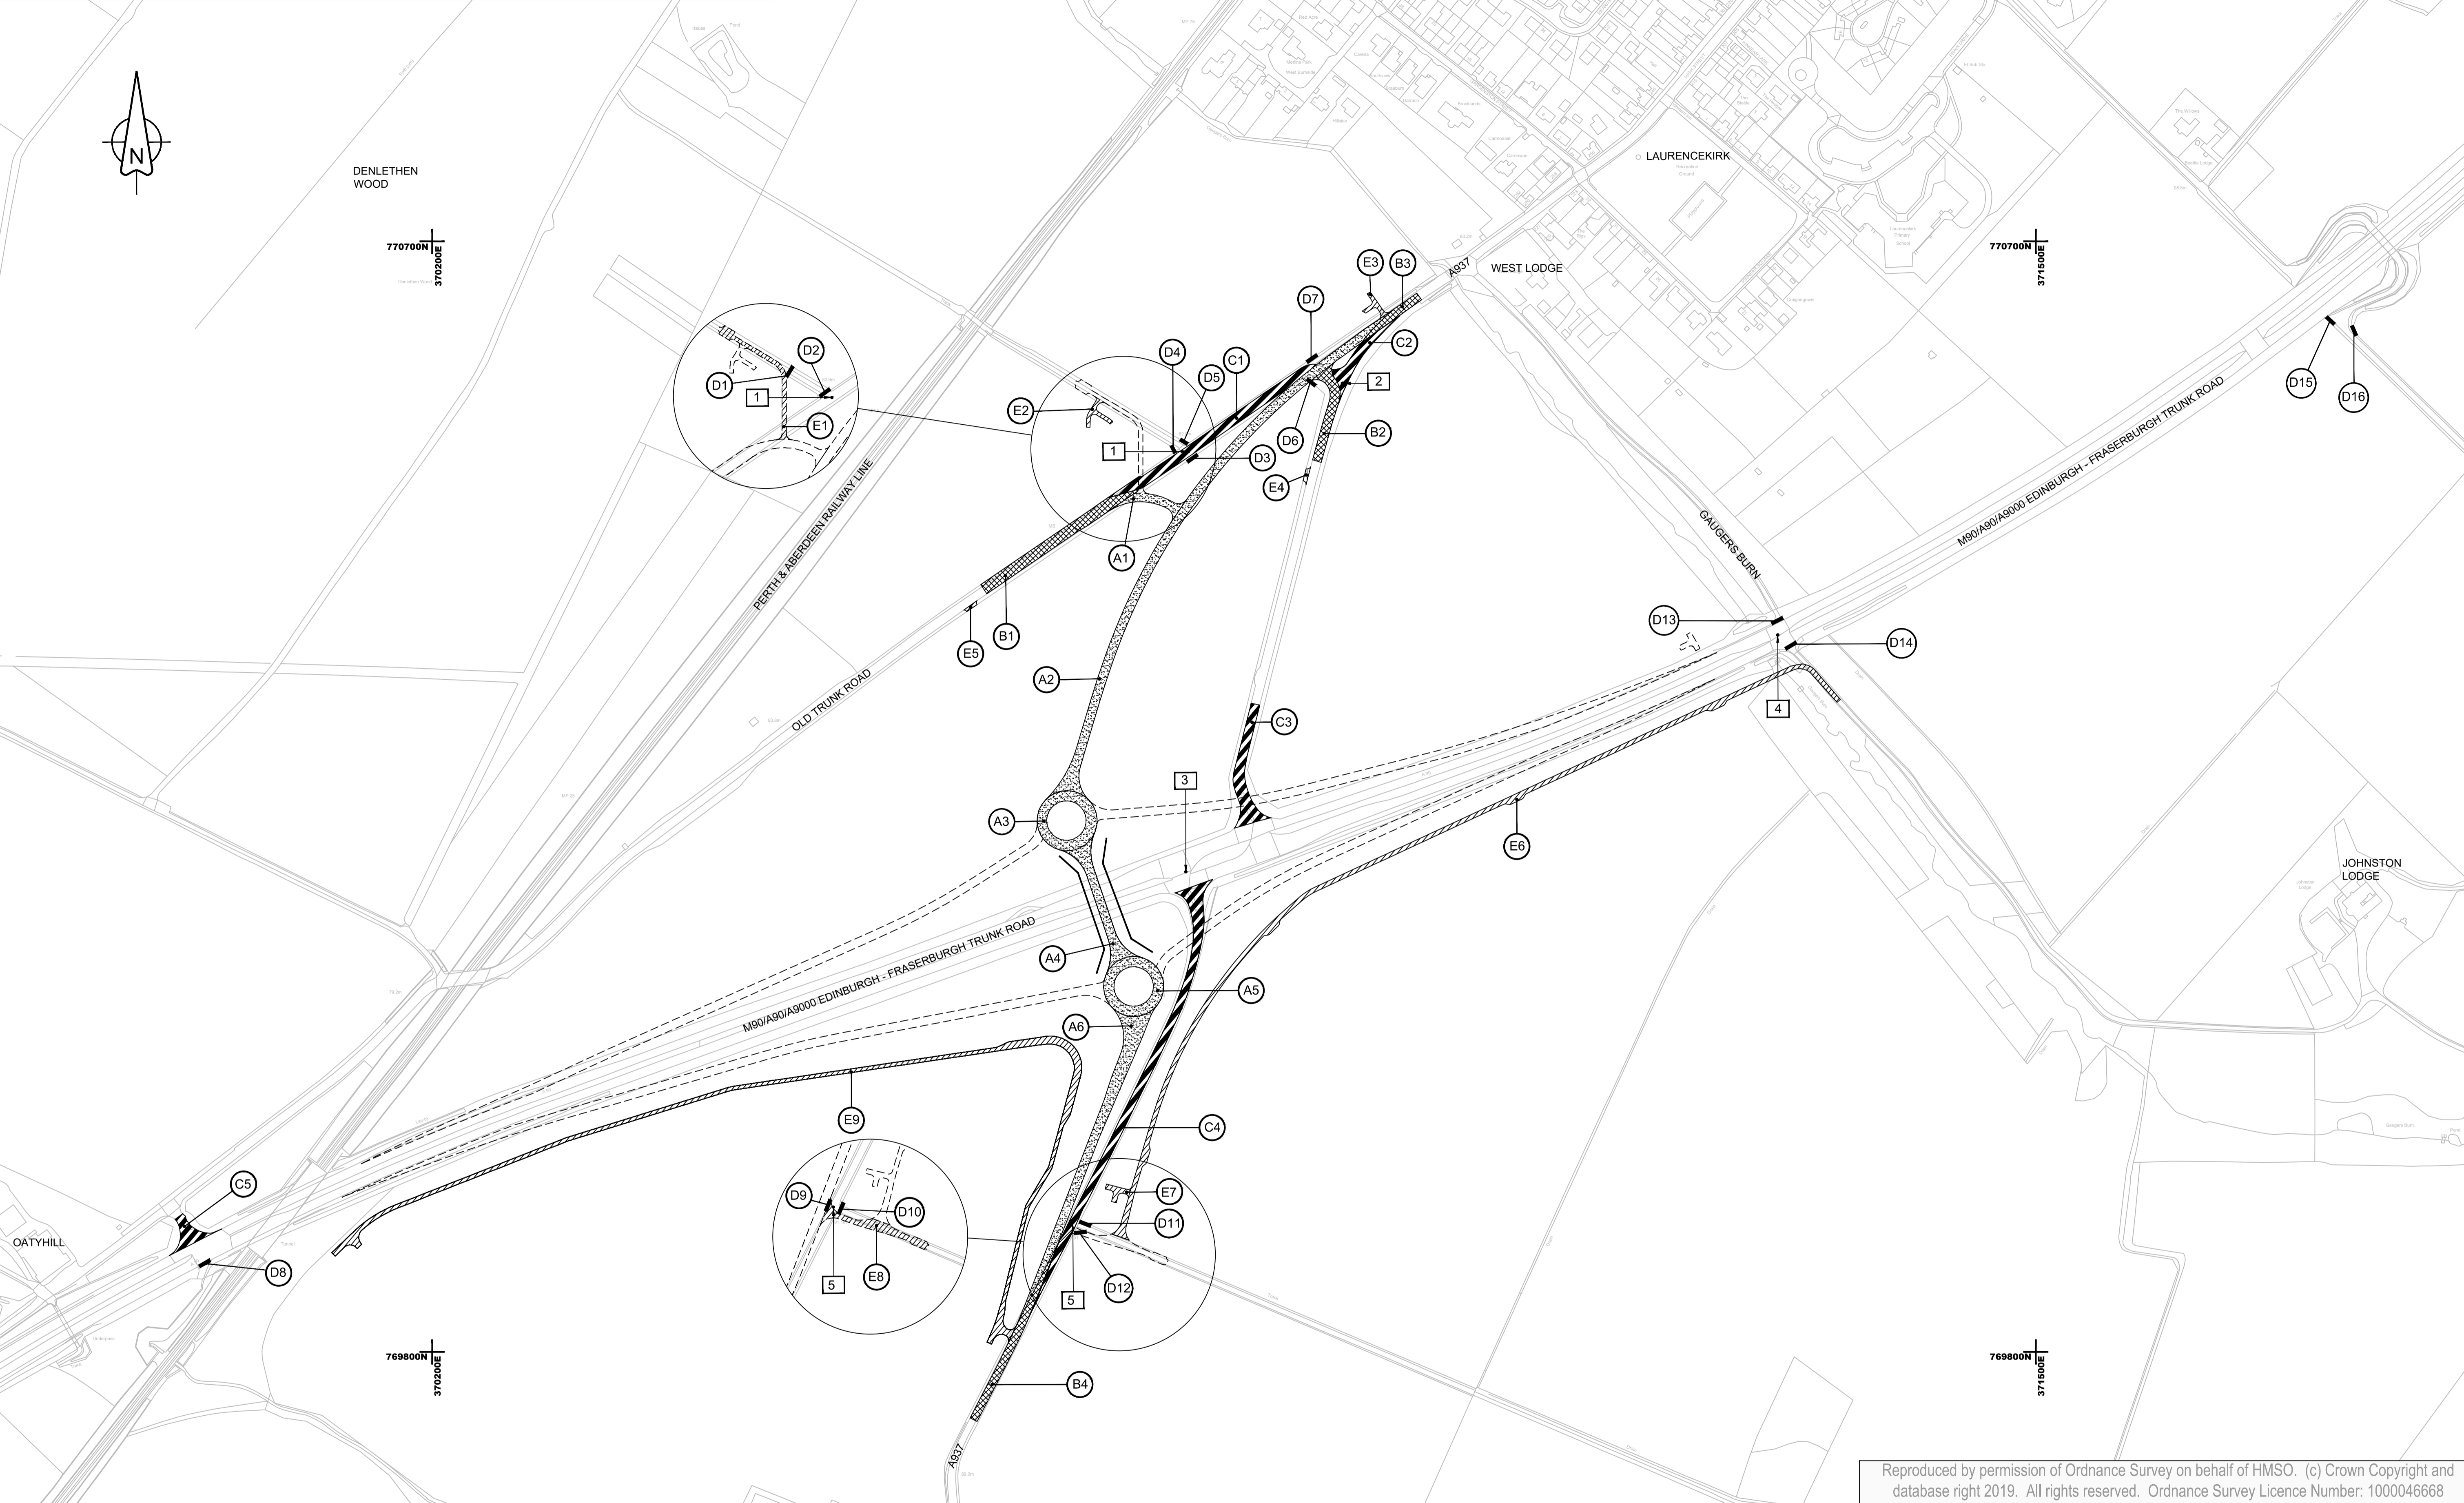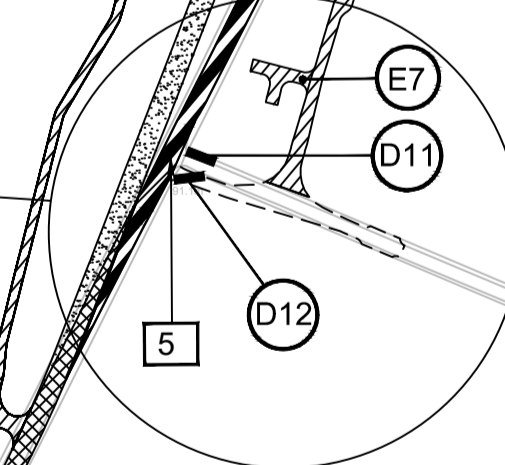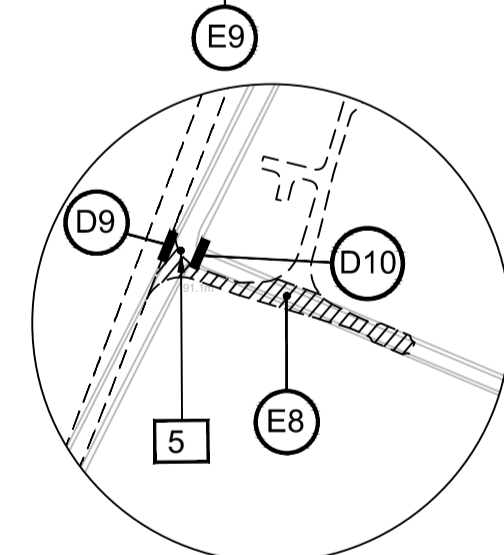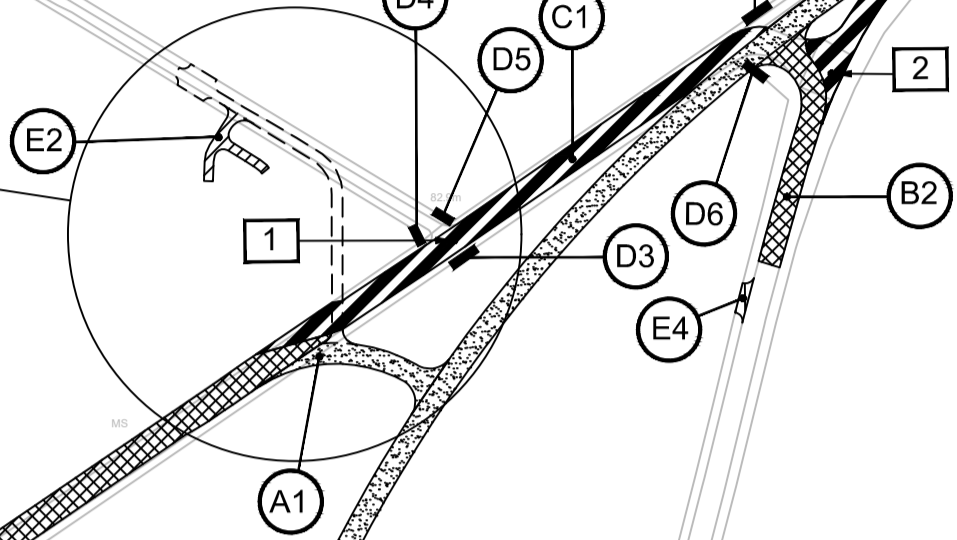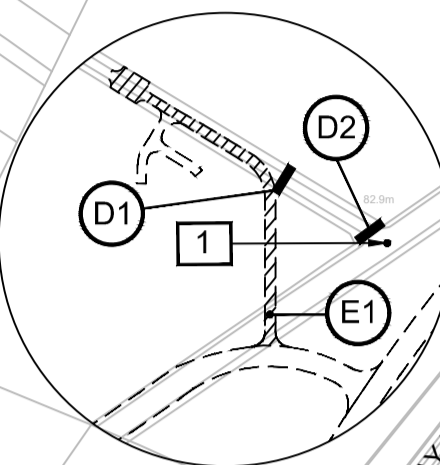



Reproduced by permission of Ordnance Survey on behalf of HMSO. (c) Crown Copyright and database right 2019. All rights reserved. Ordnance Survey Licence Number: 1000046668



THE M90/A90/A9000 TRUNK ROAD  
(A90/A937 LAURENCEKIRK JUNCTION IMPROVEMENT)  
(SIDE ROADS) ORDER 201[ ]

**KEY**

- Associated Road Proposals
- New Side Road
- Road to be Improved
- Road to be Stopped Up
- Private Means of Access to be Stopped Up
- New Means of Access

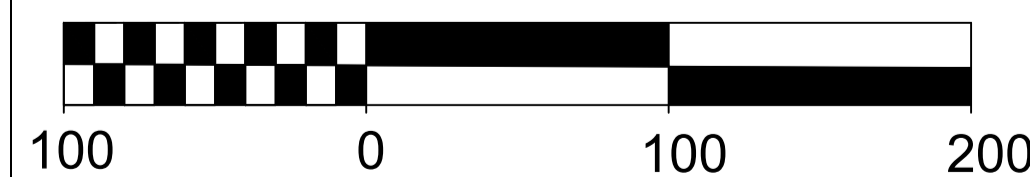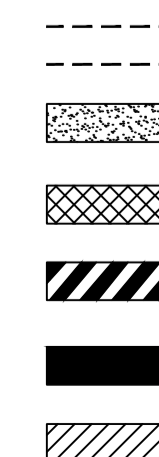

SCALE 1:2500 @ A1  
Plan No. SRO/1