
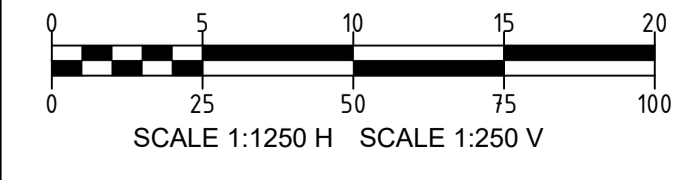


© Crown copyright and database rights 2020 Ordnance Survey 100046668.

A720 MAINLINE PROFILE
SCALE: H 1:1250, V 1:250. DATUM: 55.000

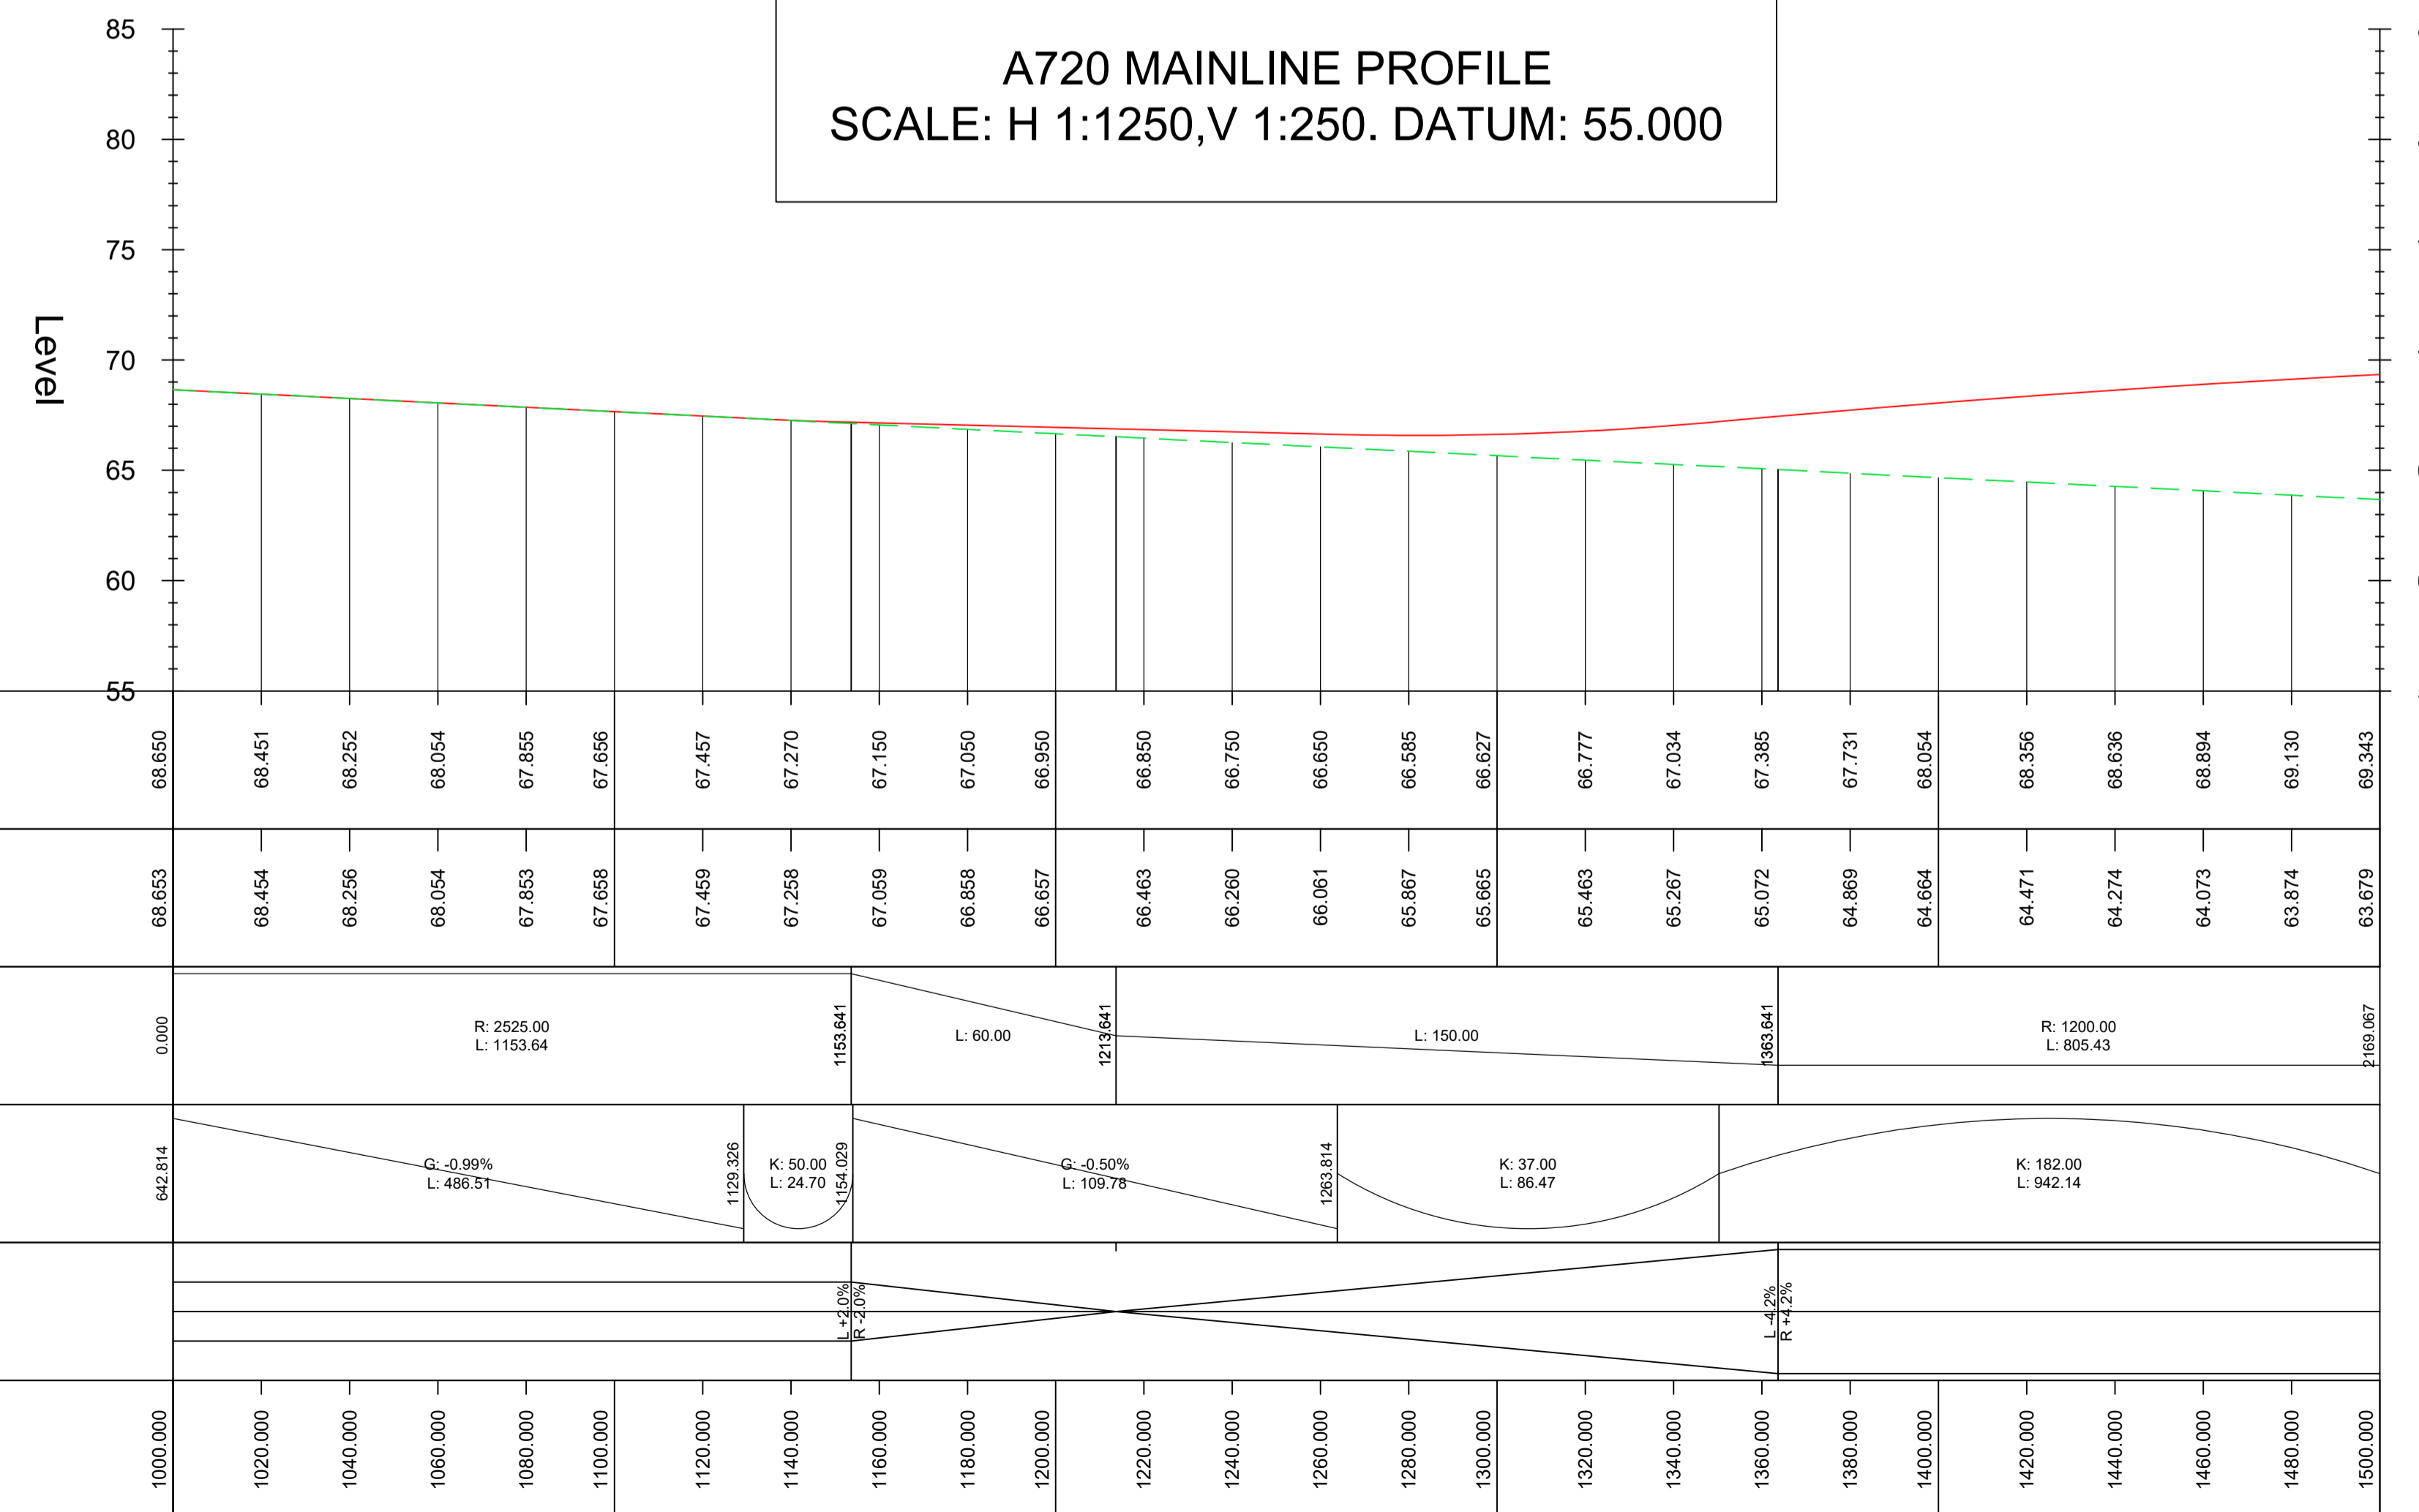

SAFETY, HEALTH AND ENVIRONMENTAL INFORMATION BOX

IT IS ASSUMED THAT ALL WORKS ON THIS DRAWING WILL BE CARRIED OUT BY A COMPETENT CONTRACTOR WORKING, WHERE APPROPRIATE, TO AN APPROPRIATE METHOD STATEMENT.

THIS DRAWING IS TO BE USED ONLY FOR THE PURPOSE OF ISSUE THAT IT WAS ISSUED FOR AND IS SUBJECT TO AMENDMENT.

EXCEPTIONAL RISKS RELATING TO THE WORKS ASSOCIATED WITH THIS DRAWING ARE IDENTIFIED BELOW.

CONSTRUCTION

NOT FOR CONSTRUCTION


MAINTENANCE / OPERATION / DECOMMISSIONING / DEMOLITION

- NOTES**
- THIS DRAWING IS TO BE READ IN CONJUNCTION WITH ALL OTHER RELEVANT DOCUMENTATION.
 - DO NOT SCALE FROM THIS DRAWING, USE ONLY PRINTED DIMENSIONS.
 - ALL CHAINAGES, LEVELS AND COORDINATES ARE IN METRES UNLESS DEFINED OTHERWISE.

KEY

— PROPOSED DESIGN

- - - EXISTING GROUND

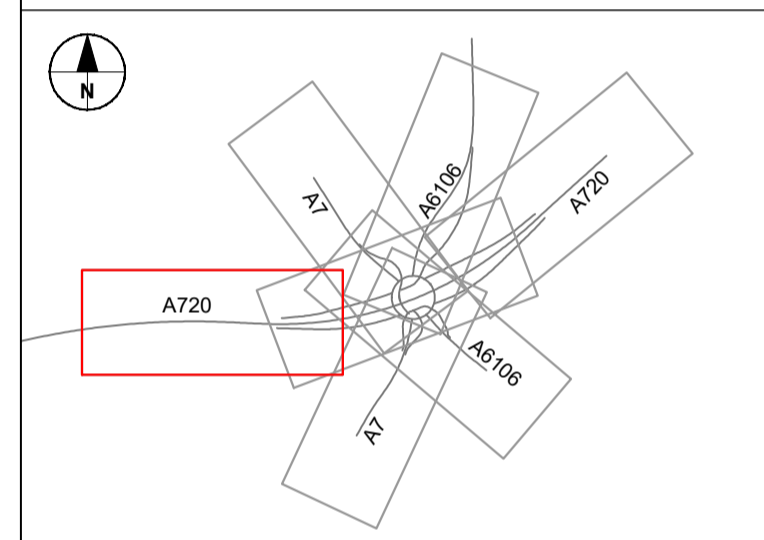

Revision Details	By	Date	Suffix
First Issue	HH	23/01/20	P01
Issued for DMRB Stage 3 Report	HH	31/01/20	A01
	Check		

FOR INFORMATION



A720 SHERIFFHALL ROUNDABOUT

FIGURE 4.1
A720 MAINLINE
PLAN & PROFILE
SHEET 1 OF 3

Internal Project No.	Scale	Zone
60572241	1:1250H/1:250V	-

THIS DOCUMENT HAS BEEN PREPARED PURSUANT TO AND SUBJECT TO THE TERMS OF AECOM'S APPOINTMENT BY ITS CLIENT. AECOM ACCEPTS NO LIABILITY FOR ANY USE OF THIS DOCUMENT OTHER THAN BY ITS ORIGINAL CLIENT OR FOLLOWING AECOM'S EXPRESS AGREEMENT TO SUCH USE, AND ONLY FOR THE PURPOSES FOR WHICH IT WAS PREPARED AND PROVIDED.

AECOM
Citypoint 2
25 Tynburn Street
Glasgow
Tel: +44 (141) 354 5600
Fax: +44 (141) 354 5601
www.aecom.com

AECOM
AECOM Infrastructure & Environment UK Limited
Registered in England Registered number: 880328
Registered office: Midpoint, Alencon Link,
Basingstoke, Hampshire RG21 7FP

Drawing Number	Project No.	Originator	Volume	Rev
60572241	-ACM	-HML	-	A01
SW_ML_M00_Z-DR-CH-0401				

Plot Time: 03 February 2020 09:11:27
 Plot Date: 03 February 2020 09:11:27
 File Name: C:\P\WORKING\AECOM_DSS2_UK\CT\THE ENVY\A720_SHERIFFHALL_ROUNDABOUT\SW_ML_M00_Z-DR-CH-0401