



© Crown copyright and database rights 2020 Ordnance Survey 100046668.

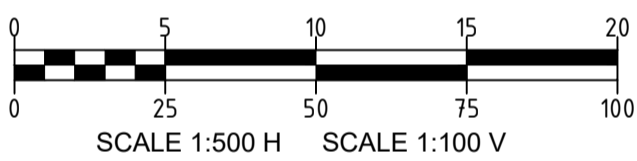

A7 SOUTH PROFILE
SCALE: H 1:500, V 1:100. DATUM: 55.000

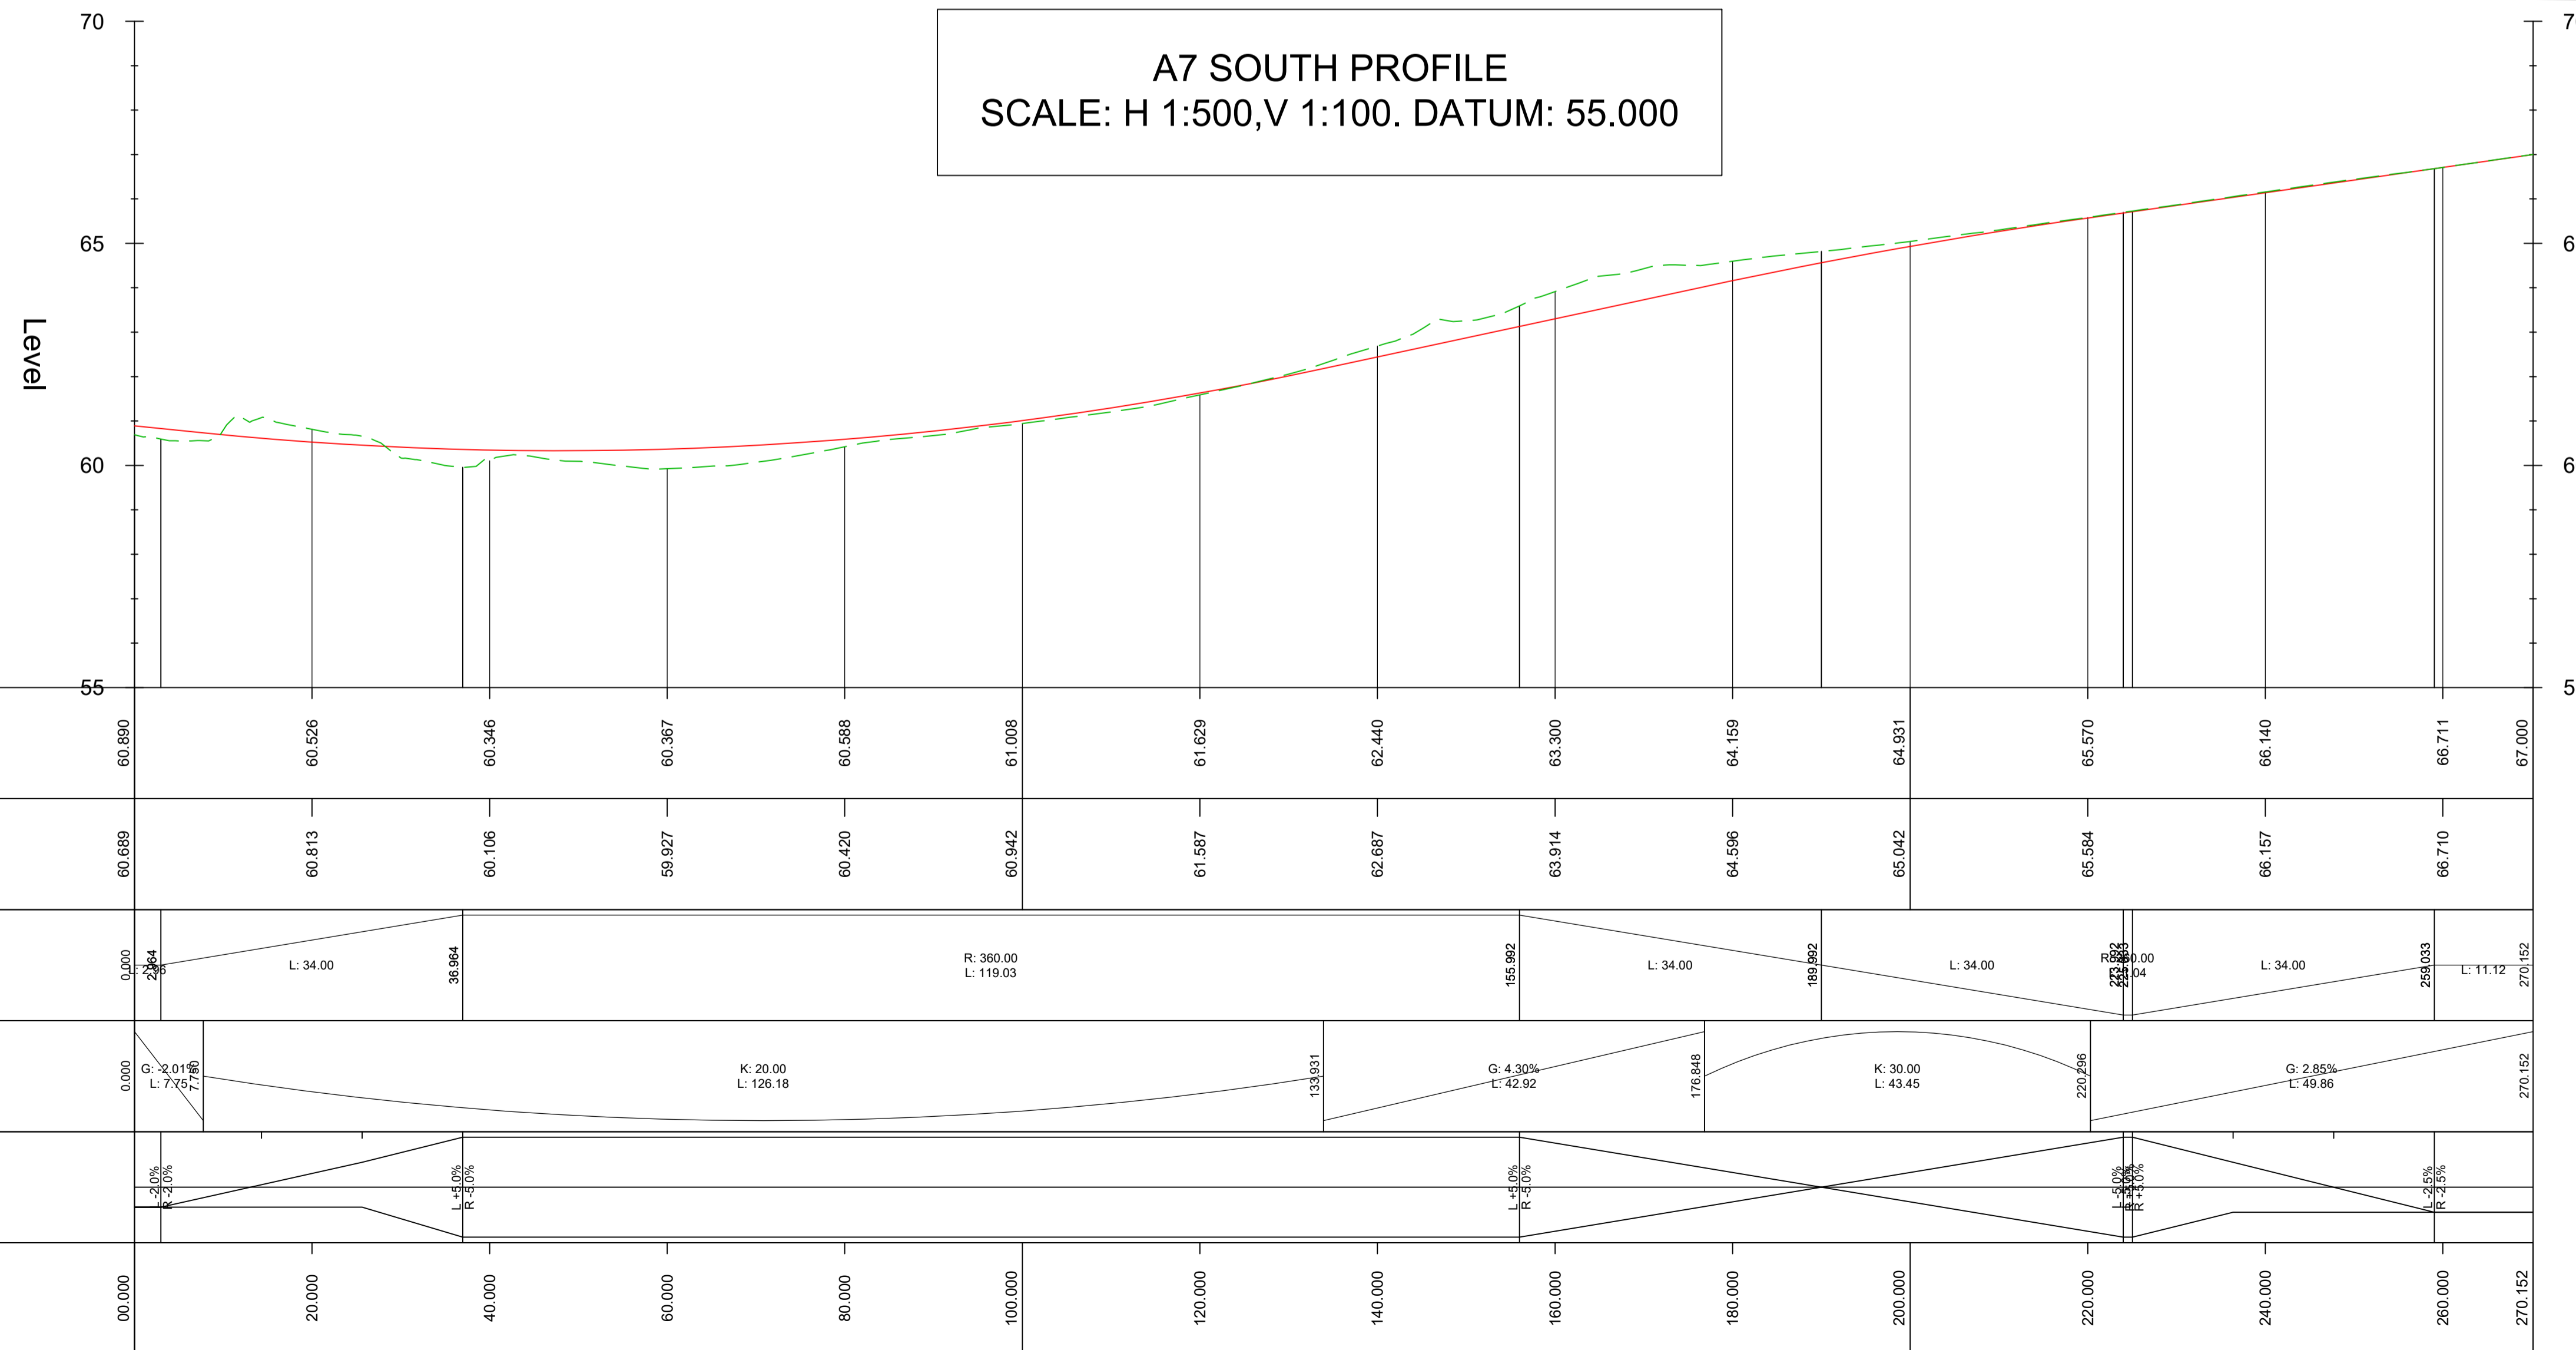


SAFETY, HEALTH AND ENVIRONMENTAL INFORMATION BOX
IT IS ASSUMED THAT ALL WORKS ON THIS DRAWING WILL BE CARRIED OUT BY A COMPETENT CONTRACTOR WORKING, WHERE APPROPRIATE, TO AN APPROPRIATE METHOD STATEMENT.
THIS DRAWING IS TO BE USED ONLY FOR THE PURPOSE OF ISSUE THAT IT WAS ISSUED FOR AND IS SUBJECT TO AMENDMENT.
EXCEPTIONAL RISKS RELATING TO THE WORKS ASSOCIATED WITH THIS DRAWING ARE IDENTIFIED BELOW.

CONSTRUCTION
NOT FOR CONSTRUCTION

MAINTENANCE / OPERATION / DECOMMISSIONING / DEMOLITION

NOTES
1. THIS DRAWING IS TO BE READ IN CONJUNCTION WITH ALL OTHER RELEVANT DOCUMENTATION.
2. DO NOT SCALE FROM THIS DRAWING, USE ONLY PRINTED DIMENSIONS.
3. ALL CHAINAGES, LEVELS AND COORDINATES ARE IN METRES UNLESS DEFINED OTHERWISE.

KEY
— PROPOSED DESIGN
- - - EXISTING GROUND

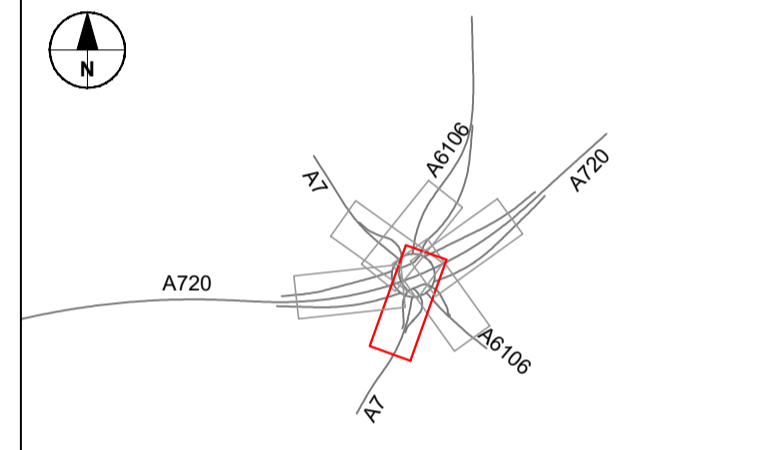

Revision Details			
By	Check	Date	Suffix
HH	RH	23/01/20	P01
HH	RH	31/01/20	A01

FOR INFORMATION



A720 SHERIFFHALL ROUNDABOUT

**FIGURE 4.13
A7 SOUTH PROFILE
SHEET 1 OF 1**

Designed	Drawn	Checked	Approved	Date
AR	HH	JL	RH	23/01/20

Internal Project No: 60572241
Scale @ A1: A1
Zone: -

AECOM
Citypoint 2
25 Tynburn Street
Glasgow
Tel: +44 (141) 354 5600
Fax: +44 (141) 354 5601
www.aecom.com

Drawing Number	Project No	I Originator	I Volume	Rev
60572241 -ACM	-HSR - SW_RB_750_Z -DR	-CH	-0413	A01

Plot Date: 03 February 2020 09:41:25
 Plot Name: C:\P\WORKING\AECOM_DS2\JK-CLT\HELVENHAY\AECOM\CONDENS\7034657241-ACM-HSR-SW_RB_750_Z-DR-CH-0413