

SAFETY, HEALTH AND ENVIRONMENTAL INFORMATION BOX

IT IS ASSUMED THAT ALL WORKS ON THIS DRAWING WILL BE CARRIED OUT BY A COMPETENT CONTRACTOR WORKING, WHERE APPROPRIATE, TO AN APPROPRIATE METHOD STATEMENT.
THIS DRAWING IS TO BE USED ONLY FOR THE PURPOSE OF ISSUE THAT IT WAS ISSUED FOR AND IS SUBJECT TO AMENDMENT.
EXCEPTIONAL RISKS RELATING TO THE WORKS ASSOCIATED WITH THIS DRAWING ARE IDENTIFIED BELOW.






CONSTRUCTION
NOT FOR CONSTRUCTION

MAINTENANCE / OPERATION / DECOMMISSIONING / DEMOLITION

- NOTES**
- THIS DRAWING IS TO BE READ IN CONJUNCTION WITH ALL OTHER RELEVANT DOCUMENTATION.
 - DO NOT SCALE FROM THIS DRAWING, USE ONLY PRINTED DIMENSIONS.
 - ALL CHAINAGES, LEVELS AND COORDINATES ARE IN METRES UNLESS DEFINED OTHERWISE.

KEY

— PROPOSED DESIGN
- - - EXISTING GROUND

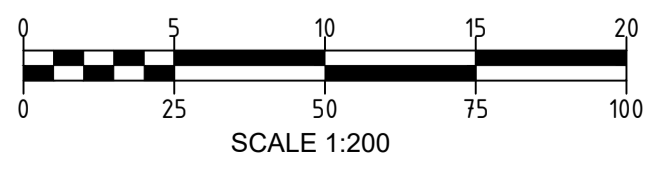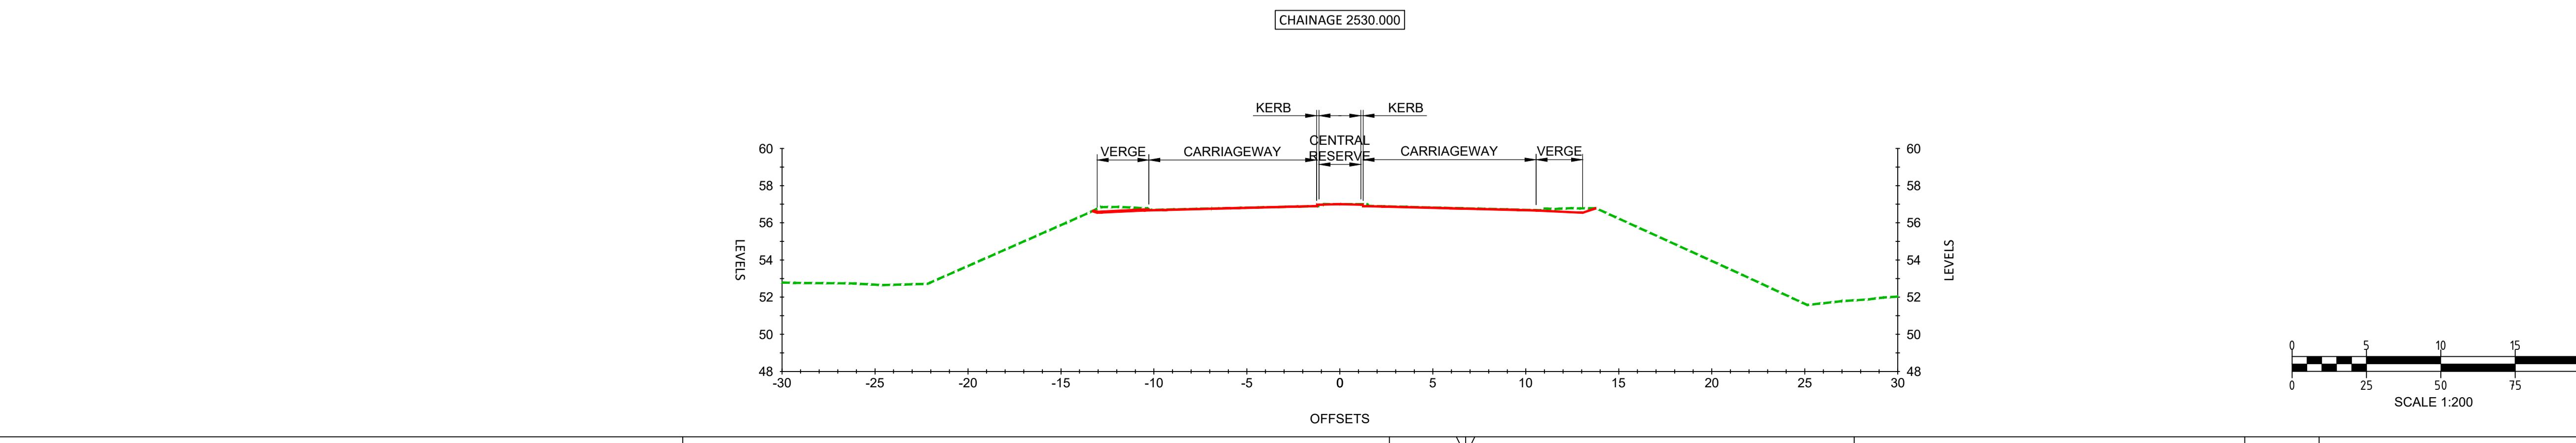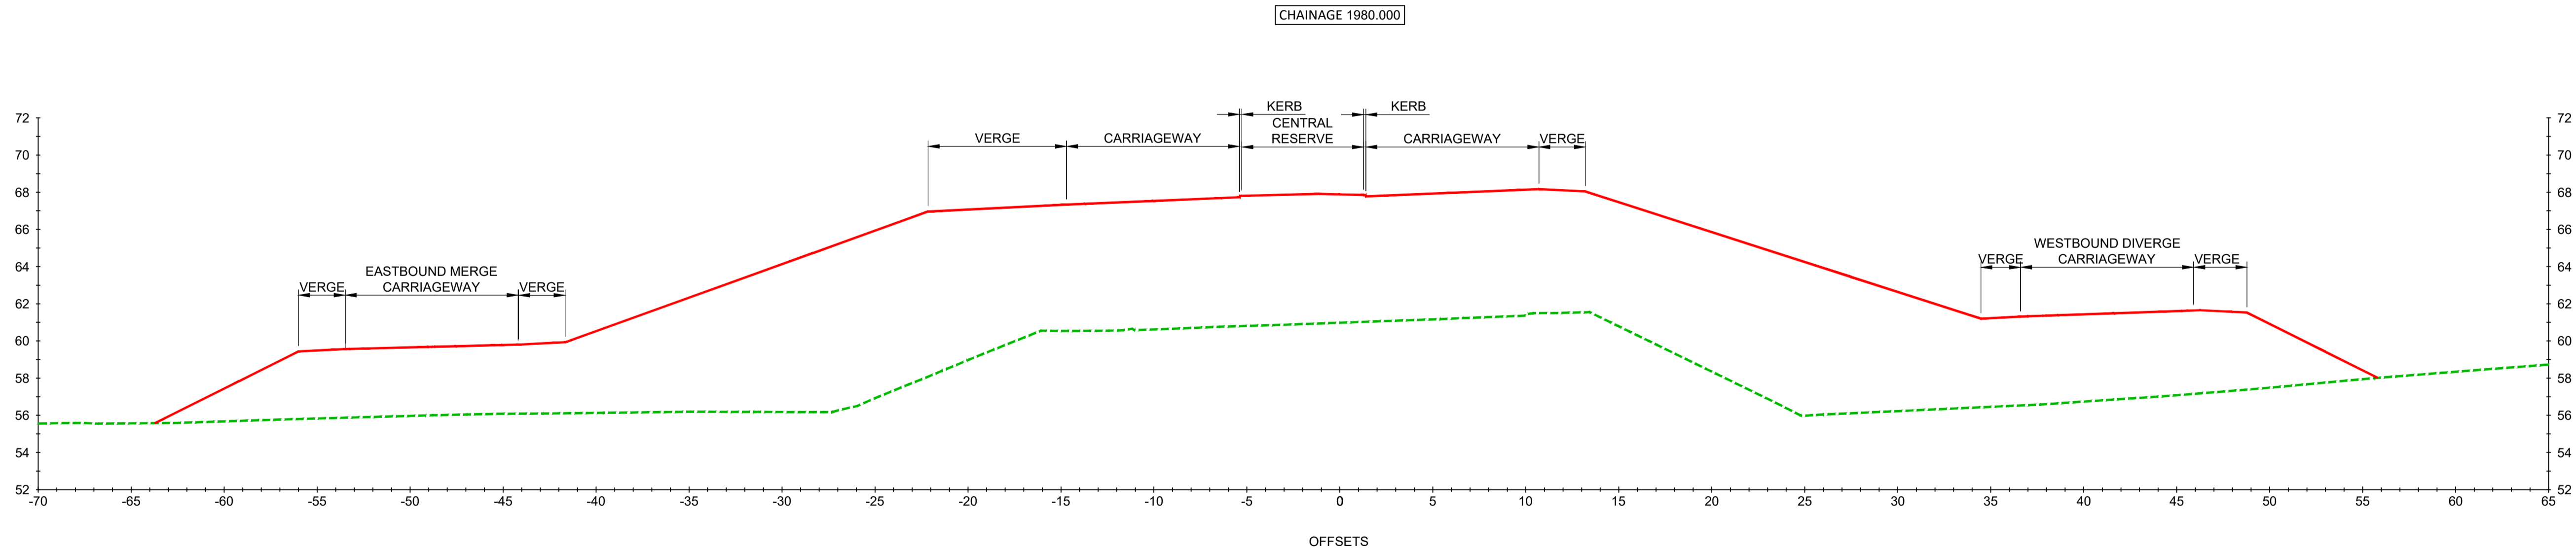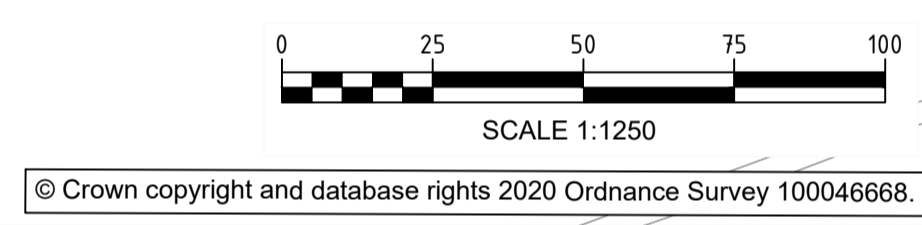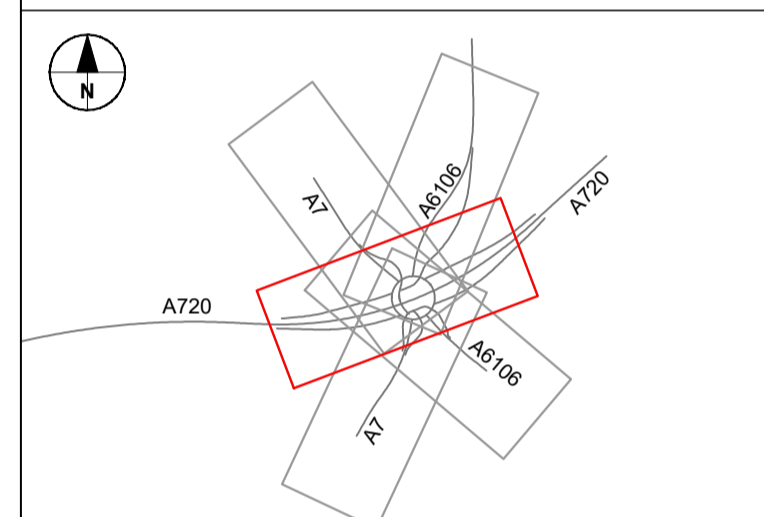

Revision Details			
By	Check	Date	Suffix
HH	RH	23/01/20	P01
HH	RH	31/01/20	A01

FOR INFORMATION

Client

A720 SHERIFFHALL ROUNDABOUT

FIGURE 4.18 TYPICAL CROSS SECTIONS A720 MAINLINE SHEET 2 OF 2

Designed AR	Drawn HH	Checked JI	Approved RH	Date 23/01/20
Internal Project No. 60572241	Suitability A1	Scale @ A1 Zone AS SHOWN		

THIS DOCUMENT HAS BEEN PREPARED PURSUANT TO AND SUBJECT TO THE TERMS OF AECOM'S APPOINTMENT BY ITS CLIENT. AECOM ACCEPTS NO LIABILITY FOR ANY USE OF THIS DOCUMENT OTHER THAN BY ITS ORIGINAL CLIENT OR FOLLOWING AECOM'S EXPRESS AGREEMENT TO SUCH USE, AND ONLY FOR THE PURPOSES FOR WHICH IT WAS PREPARED AND PROVIDED.

AECOM
Citypoint 2
25 Tynnum Street
Glasgow
Tel: +44 (141) 354 5600
Fax: +44 (141) 354 5601
www.aecom.com

AECOM Infrastructure & Environment UK Limited
Registered in England Registered number: 880328
Registered office: Midpoint, Alencon Link,
Basingstoke, Hampshire RG21 7FP

Drawing Number 60572241	Project No. -ACM	Volume -HML	Revision A01
Location SW_ML_M00_Z-DR-CH-0418	Type I	Role I	Number I

Plot Date: 03 February 2020 10:01:15
 File Name: C:\P\WORKING\AECOM\DS2\UK-CL\THELEN\HAY@AECOM\COMBMS\10360572241-ACM-HML-SW_ML_M00_Z-DR-CH-0418