

**SAFETY, HEALTH AND ENVIRONMENTAL INFORMATION BOX**

IT IS ASSUMED THAT ALL WORKS ON THIS DRAWING WILL BE CARRIED OUT BY A COMPETENT CONTRACTOR WORKING, WHERE APPROPRIATE, TO AN APPROPRIATE METHOD STATEMENT.

THIS DRAWING IS TO BE USED ONLY FOR THE PURPOSE OF ISSUE THAT IT WAS ISSUED FOR AND IS SUBJECT TO AMENDMENT.

EXCEPTIONAL RISKS RELATING TO THE WORKS ASSOCIATED WITH THIS DRAWING ARE IDENTIFIED BELOW.


**CONSTRUCTION**

NOT FOR CONSTRUCTION

**MAINTENANCE / OPERATION / DECOMMISSIONING / DEMOLITION**


**NOTES**

- THIS DRAWING IS TO BE READ IN CONJUNCTION WITH ALL OTHER RELEVANT DOCUMENTATION.
- DO NOT SCALE FROM THIS DRAWING, USE ONLY PRINTED DIMENSIONS.
- ALL CHAINAGES, LEVELS AND COORDINATES ARE IN METRES UNLESS DEFINED OTHERWISE.

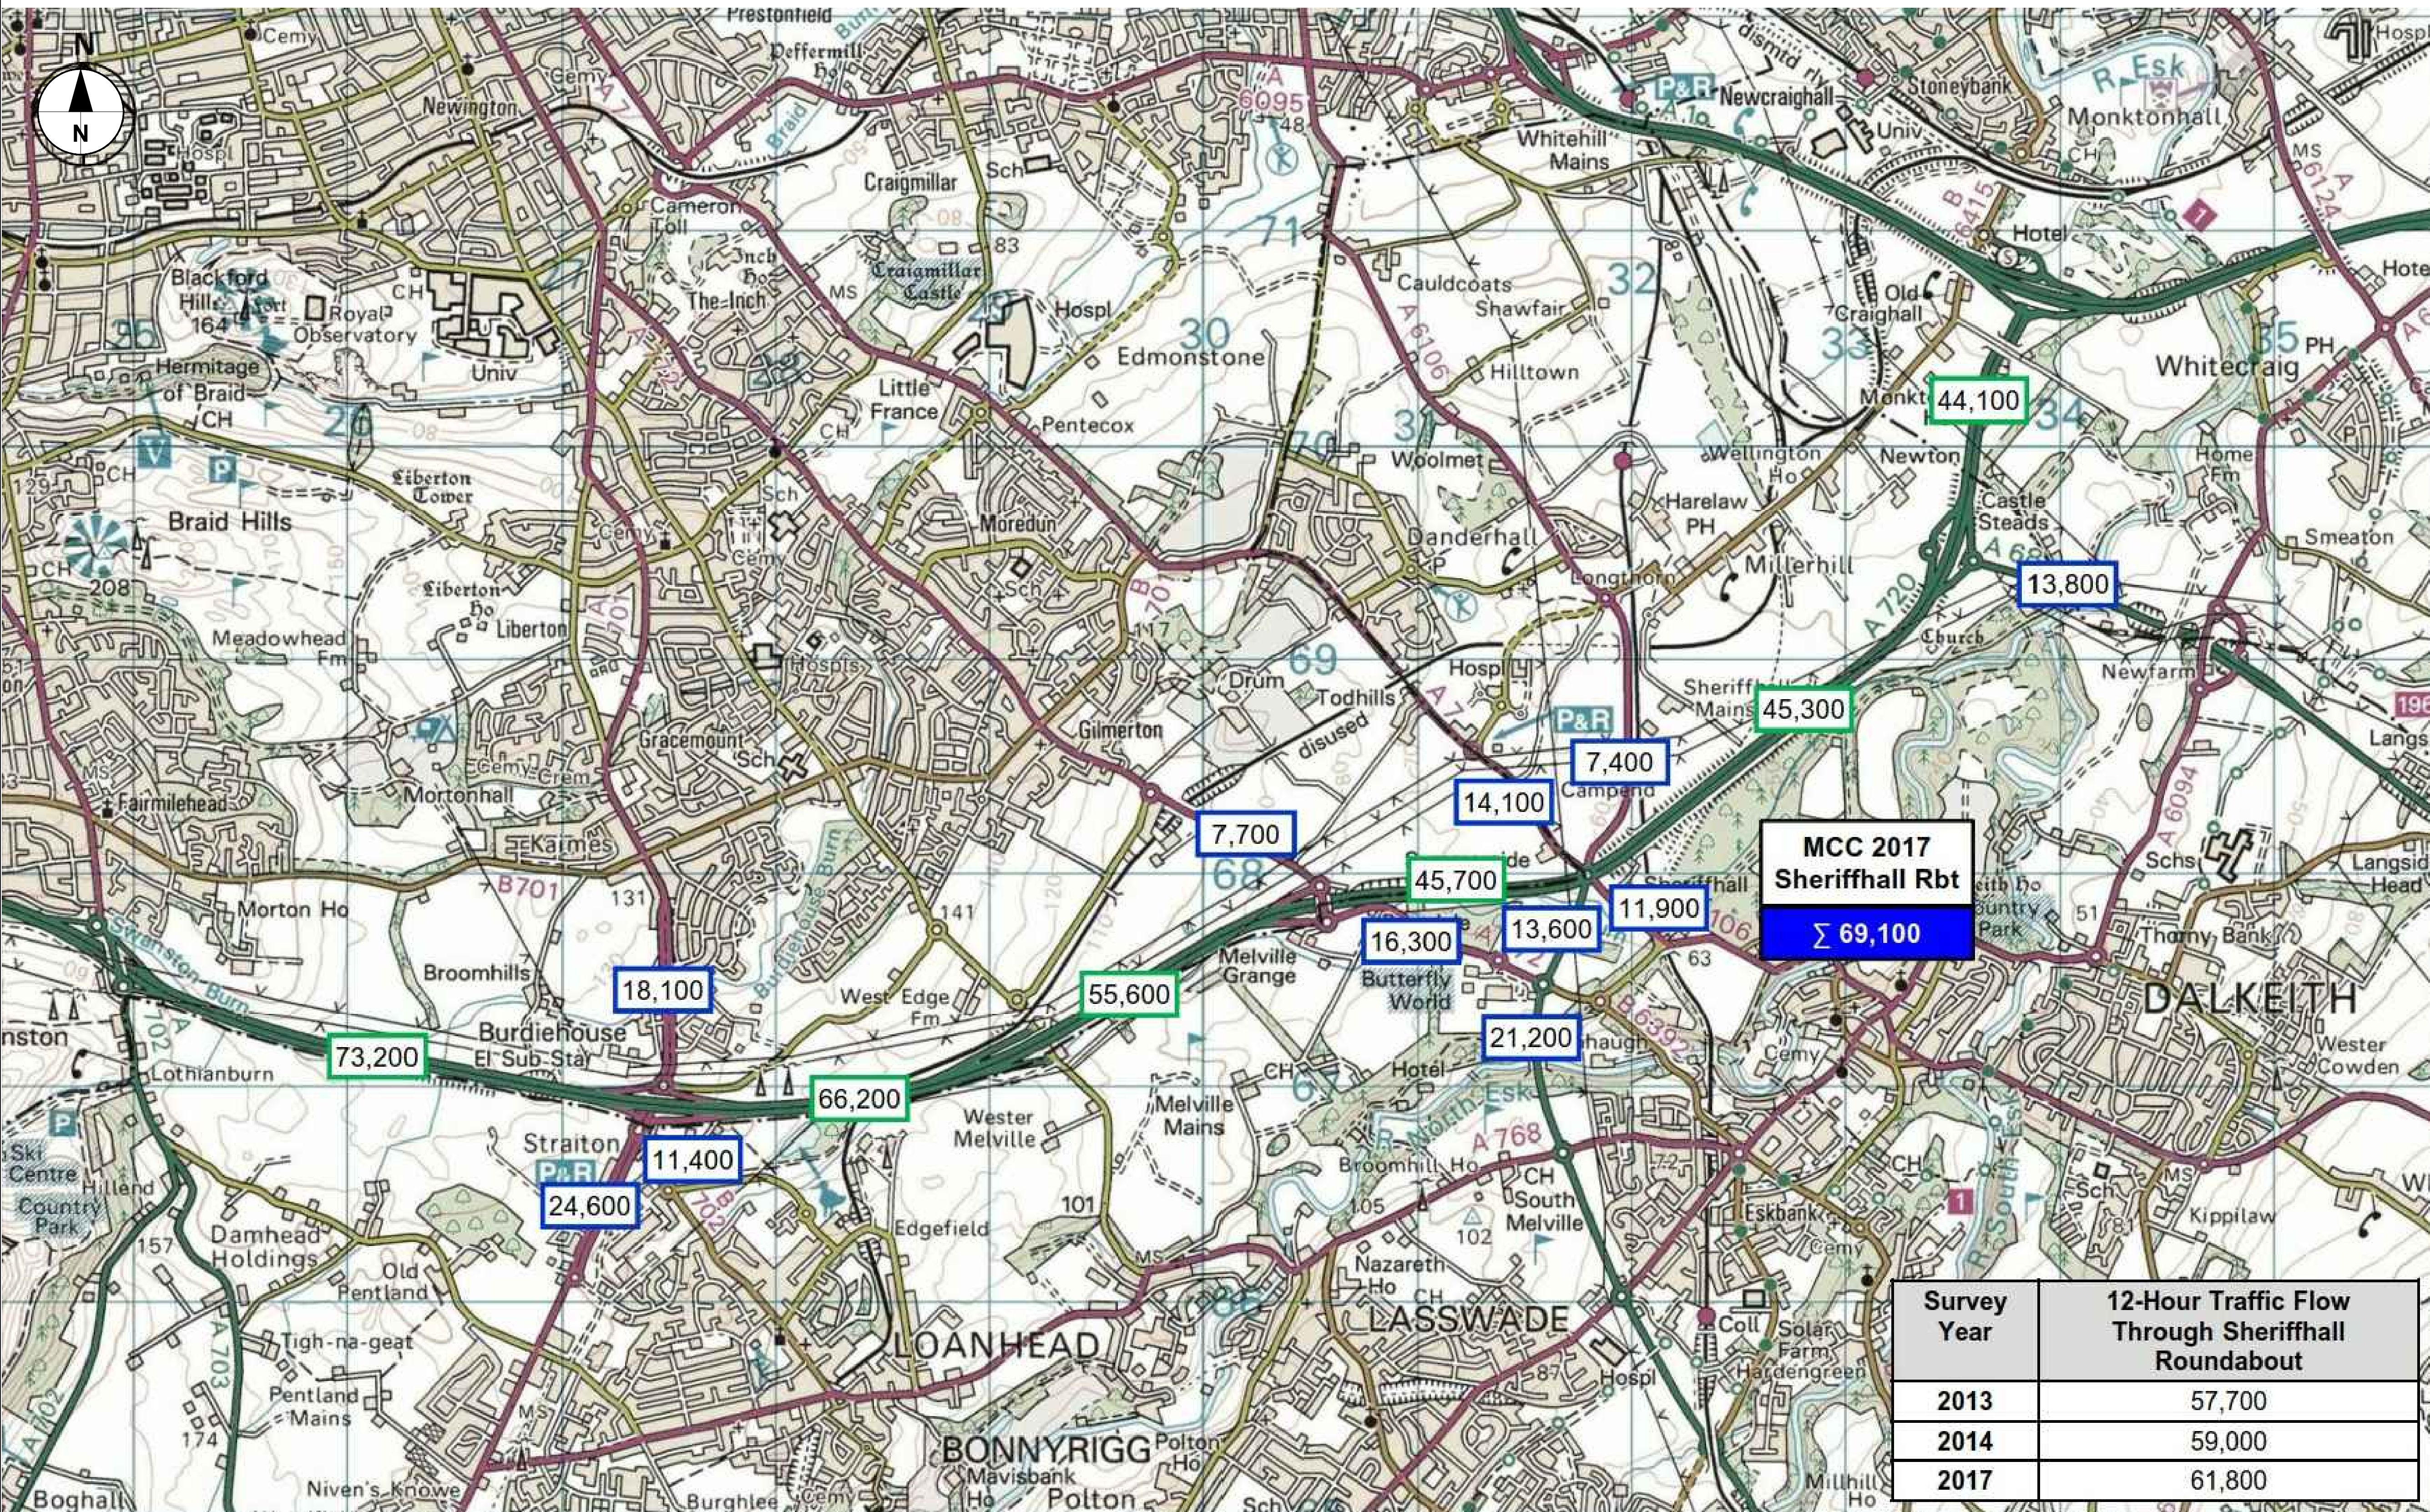

Revision Details	By	Date	Suffix
First Issue	AS	24/01/20	P01
Issued for DMRB Stage 3 Report	AS	31/01/20	A01
Revision Details	RJB		
	By	Date	Suffix
	Check		

**FOR INFORMATION**

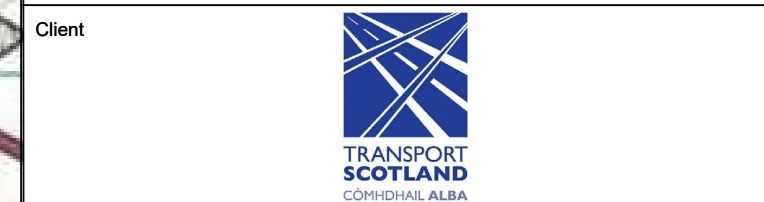

**A720 SHERIFFHALL ROUNDABOUT**

**FIGURE 5.3 MANUAL CLASSIFIED COUNTS ALL-VEHICLE TRAFFIC FLOWS-MAY 2017**

Designed	Drawn	Checked	Approved	Date
AS	AS	FK	RJB	24/01/20

Internal Project No. 60572241  
Scale @ A1  
Zone  
NTS

THIS DOCUMENT HAS BEEN PREPARED PURSUANT TO AND SUBJECT TO THE TERMS OF AECOM'S APPOINTMENT BY ITS CLIENT. AECOM ACCEPTS NO LIABILITY FOR ANY USE OF THIS DOCUMENT OTHER THAN BY ITS ORIGINAL CLIENT OR FOLLOWING AECOM'S EXPRESS AGREEMENT TO SUCH USE, AND ONLY FOR THE PURPOSES FOR WHICH IT WAS PREPARED AND PROVIDED.

**AECOM**  
Citypoint 2  
25 Tyndrum Street  
Glasgow  
Tel: +44 (141) 354 5600  
Fax: +44 (141) 354 5601  
www.aecom.com

AECOM Infrastructure & Environment UK Limited  
Registered in England Registered number: 880328  
Registered office: Midpoint, Alencon Link,  
Basingstoke, Hampshire RG21 7FP

Drawing Number	Project No.	Originator	Volume	Rev
60572241	-ACM	-VTR	-	A01

SW\_GN\_000\_Z -DR-TR-0503  
Location: I Type I Role I Number