


Layout Plan Sheet 1 of 5

Scale 1:10000

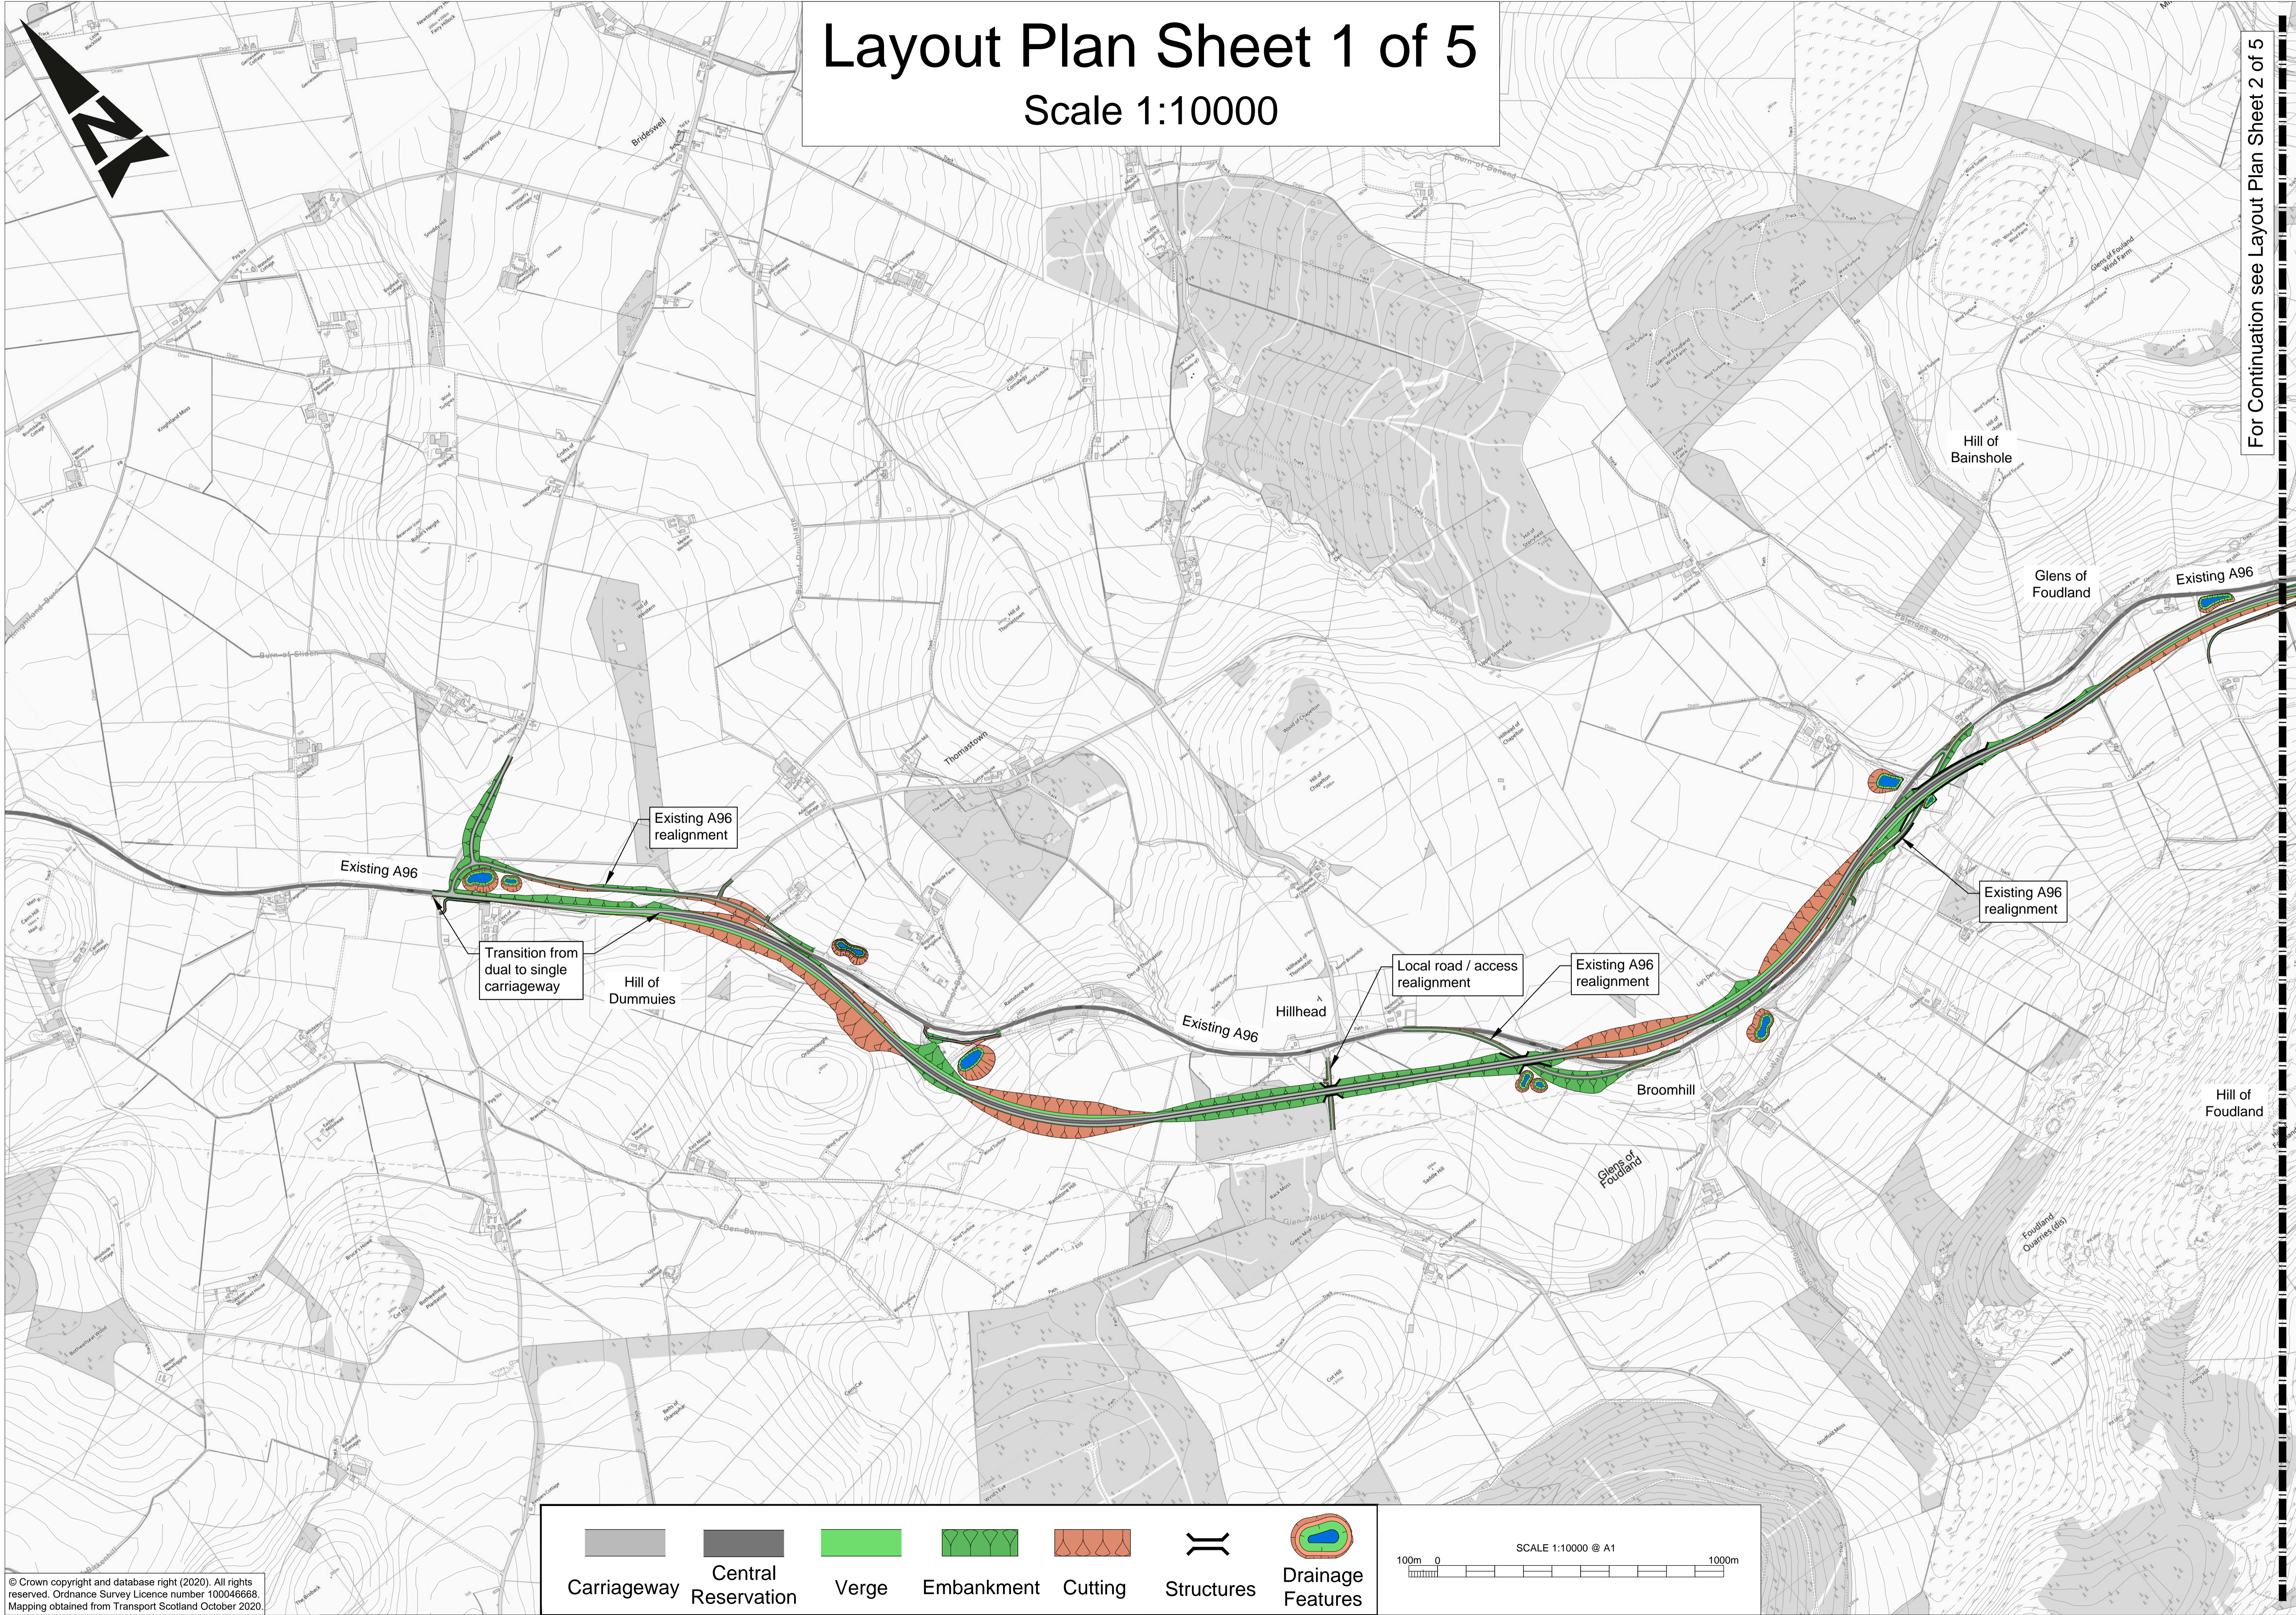

For Continuation see Layout Plan Sheet 2 of 5

© Crown copyright and database right (2020). All rights reserved. Ordnance Survey Licence number 100048668. Mapping obtained from Transport Scotland October 2020.