


# Layout Plan Sheet 2 of 5

Scale 1:10000

For Continuation see Layout Plan Sheet 1 of 5

For Continuation see Layout Plan Sheet 3 of 5

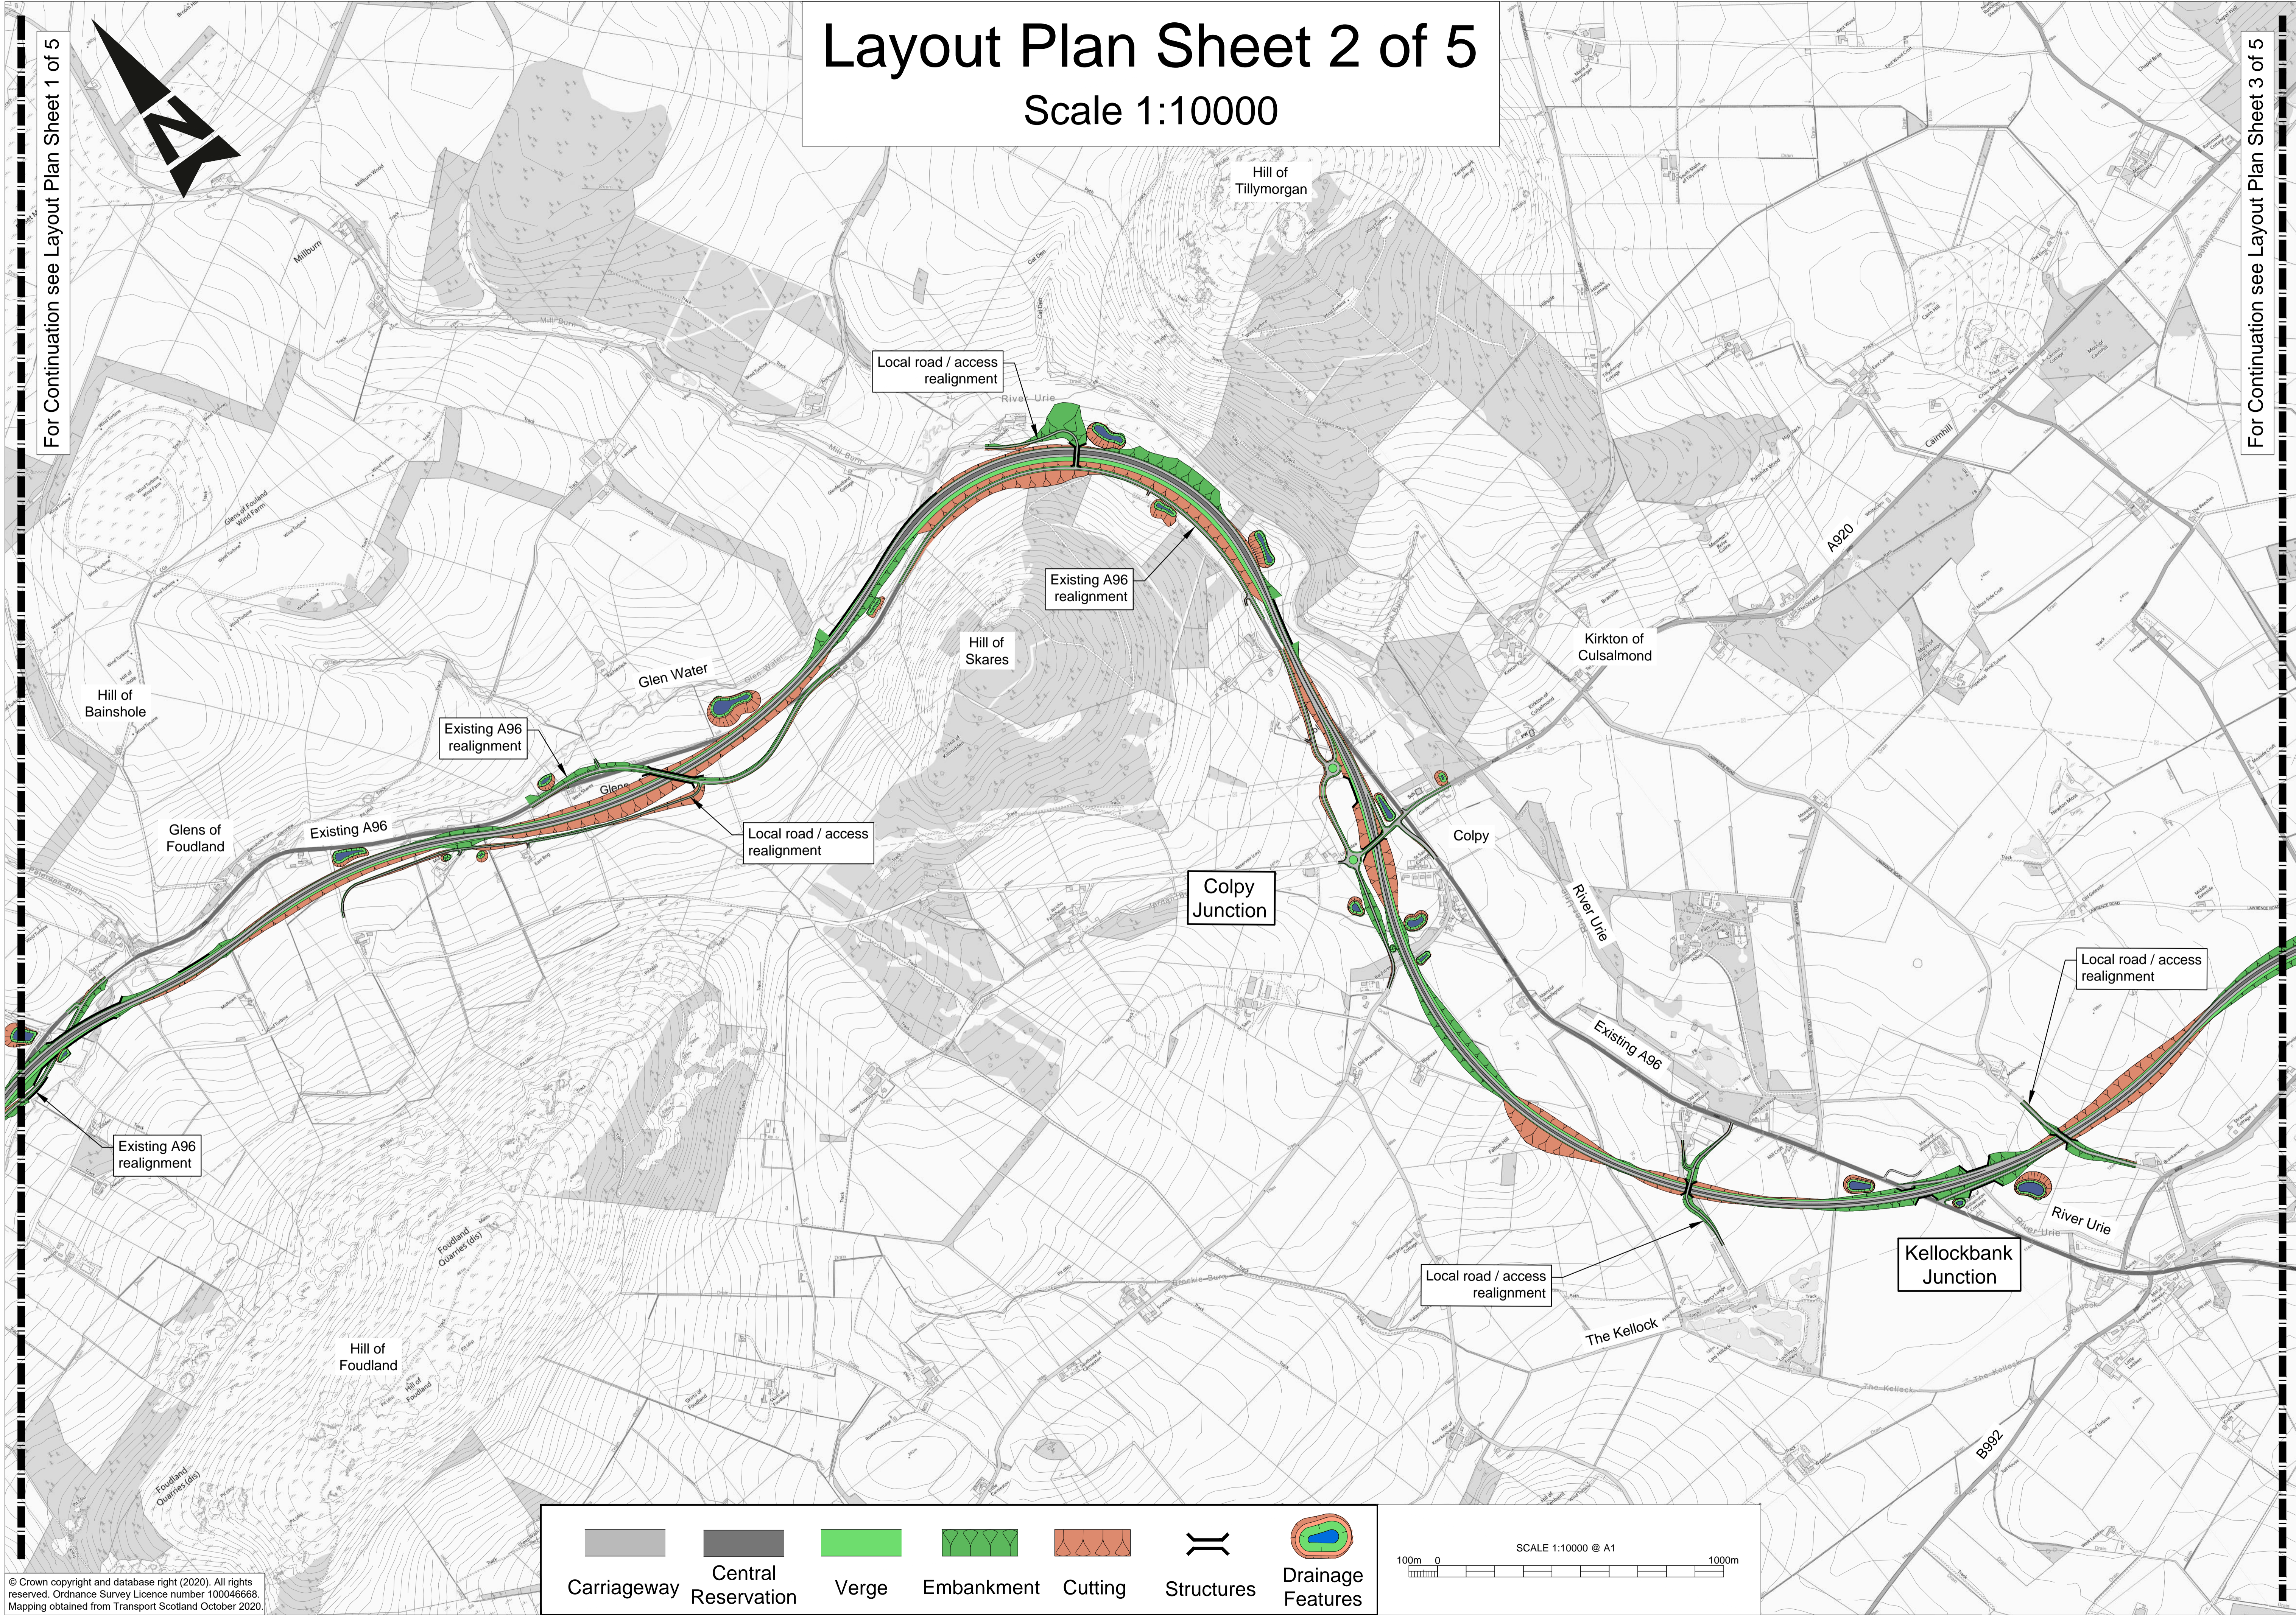

© Crown copyright and database right (2020). All rights reserved. Ordnance Survey Licence number 100046668. Mapping obtained from Transport Scotland October 2020.

Carriageway	Central Reservation	Verge	Embankment	Cutting	Structures	Drainage Features

SCALE 1:10000 @ A1

100m 0 1000m