
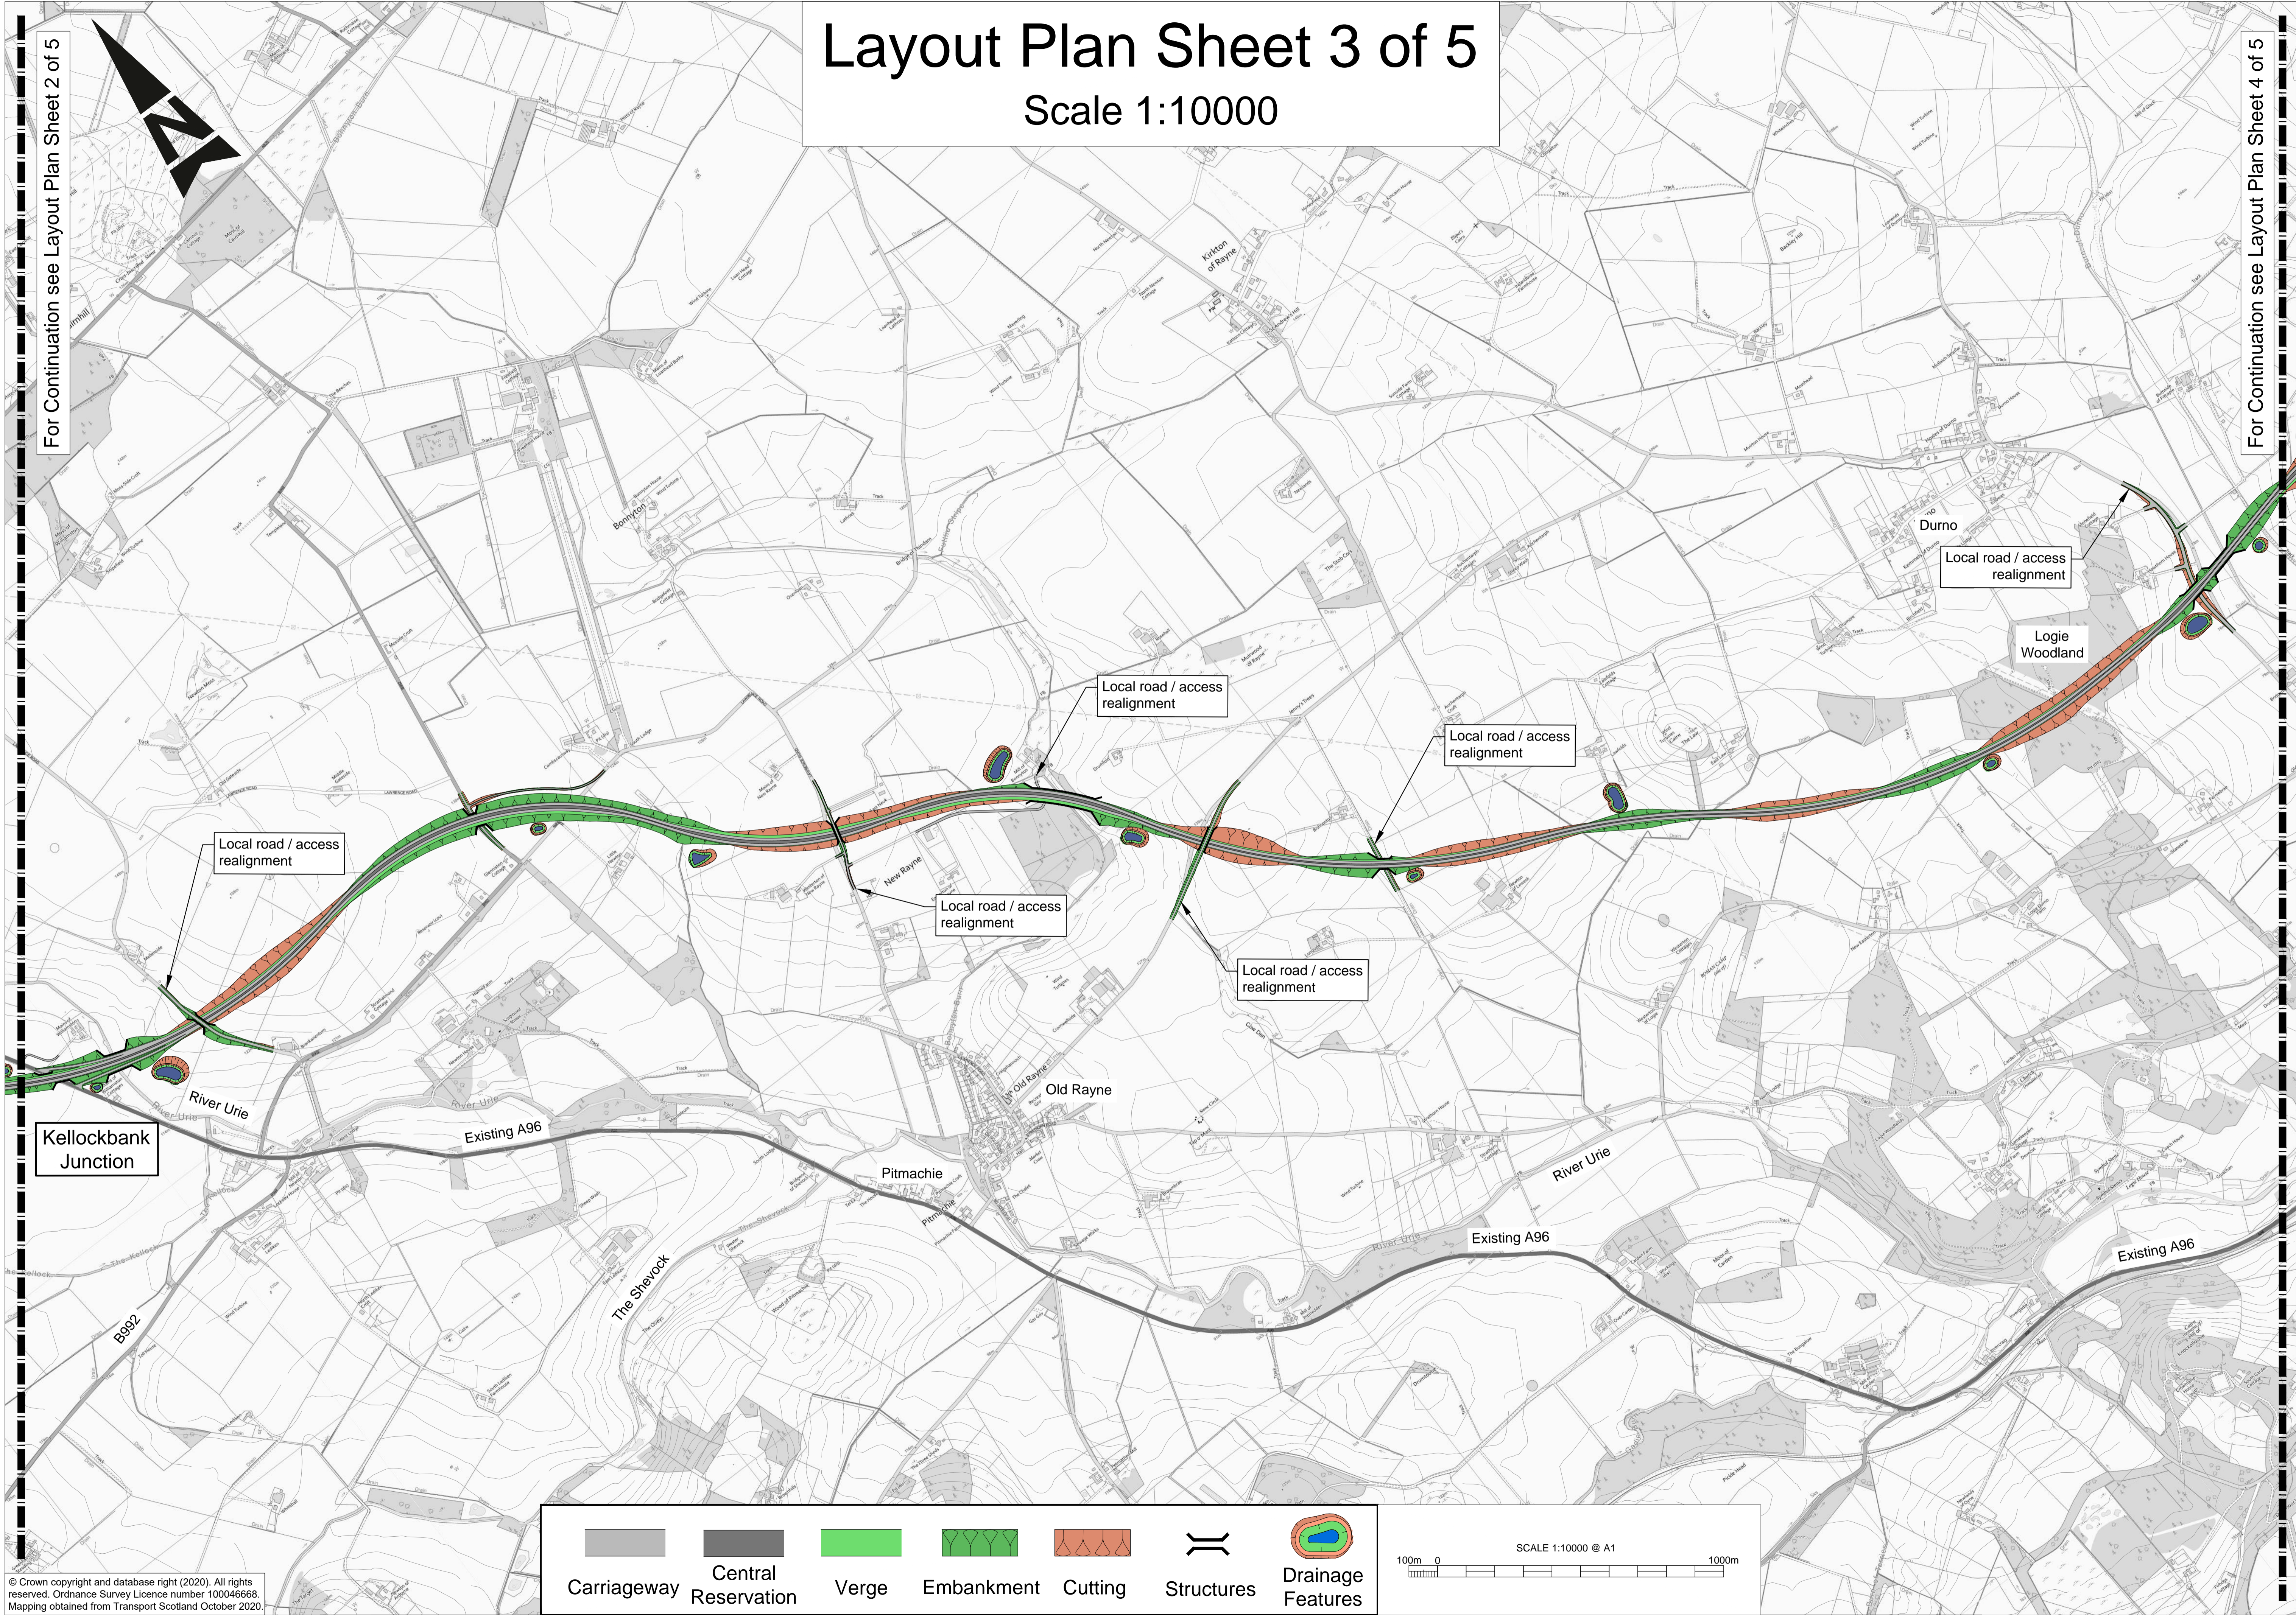


# Layout Plan Sheet 3 of 5

Scale 1:10000

For Continuation see Layout Plan Sheet 2 of 5

For Continuation see Layout Plan Sheet 4 of 5

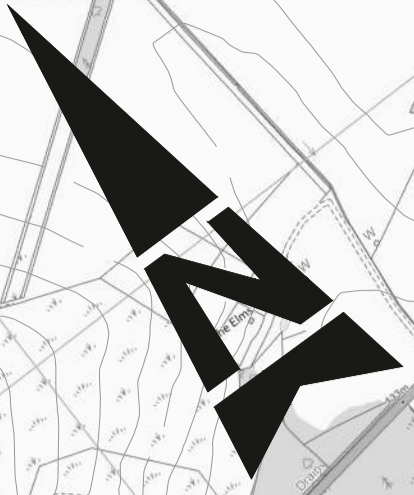

Local road / access realignment

Local road / access realignment

Local road / access realignment

Local road / access realignment

Local road / access realignment

Local road / access realignment

Kellockbank Junction

River Urie

Existing A96

Pitmachie

Old Rayne

New Rayne

River Urie

Existing A96

Existing A96

© Crown copyright and database right (2020). All rights reserved. Ordnance Survey Licence number 100048668. Mapping obtained from Transport Scotland October 2020.

Carriageway	Central Reservation	Verge	Embankment	Cutting	Structures	Drainage Features

SCALE 1:10000 @ A1