


# Layout Plan Sheet 4 of 5


Scale 1:10000

For Continuation see Layout Plan Sheet 3 of 5

For Continuation see Layout Plan Sheet 5 of 5

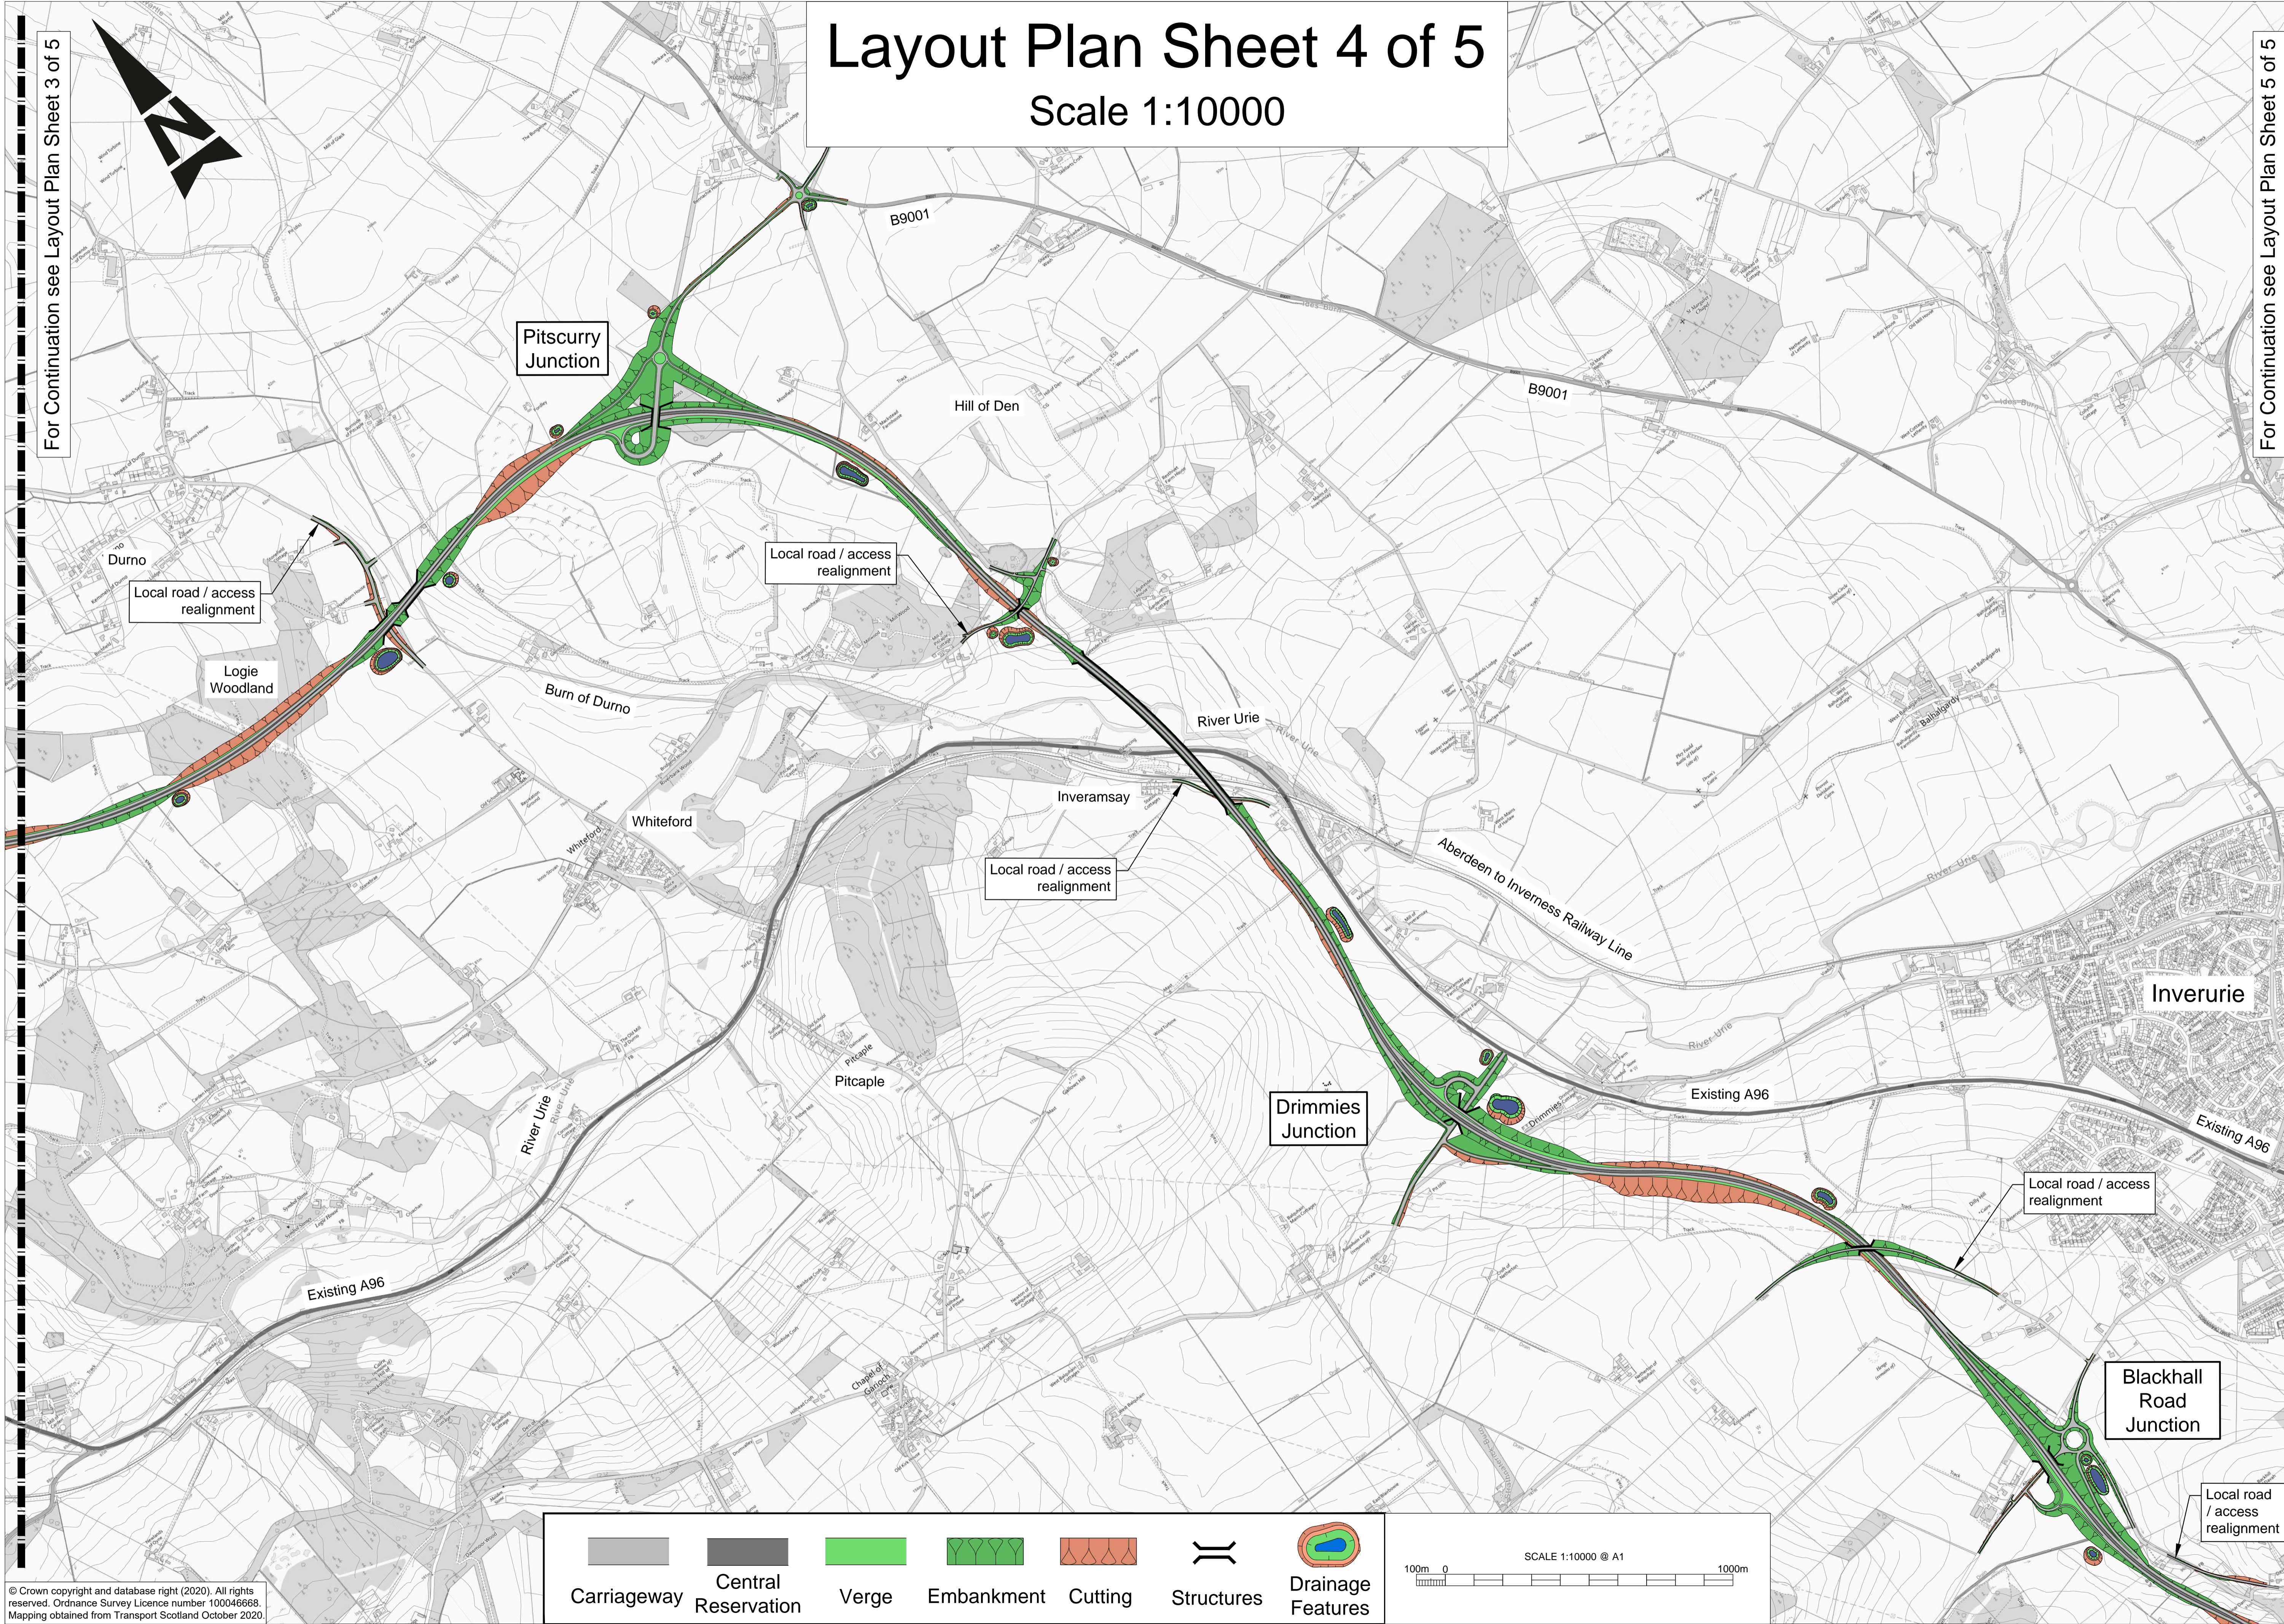

Carriageway	Central Reservation	Verge	Embankment	Cutting	Structures	Drainage Features

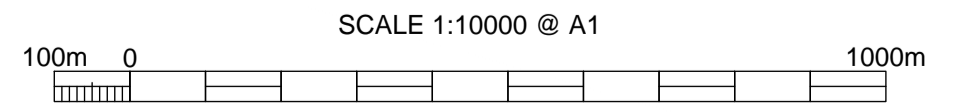

© Crown copyright and database right (2020). All rights reserved. Ordnance Survey Licence number 100048668. Mapping obtained from Transport Scotland October 2020.