


# Layout Plan Sheet 5 of 5

Scale 1:10000

For Continuation see Layout Plan Sheet 4 of 5

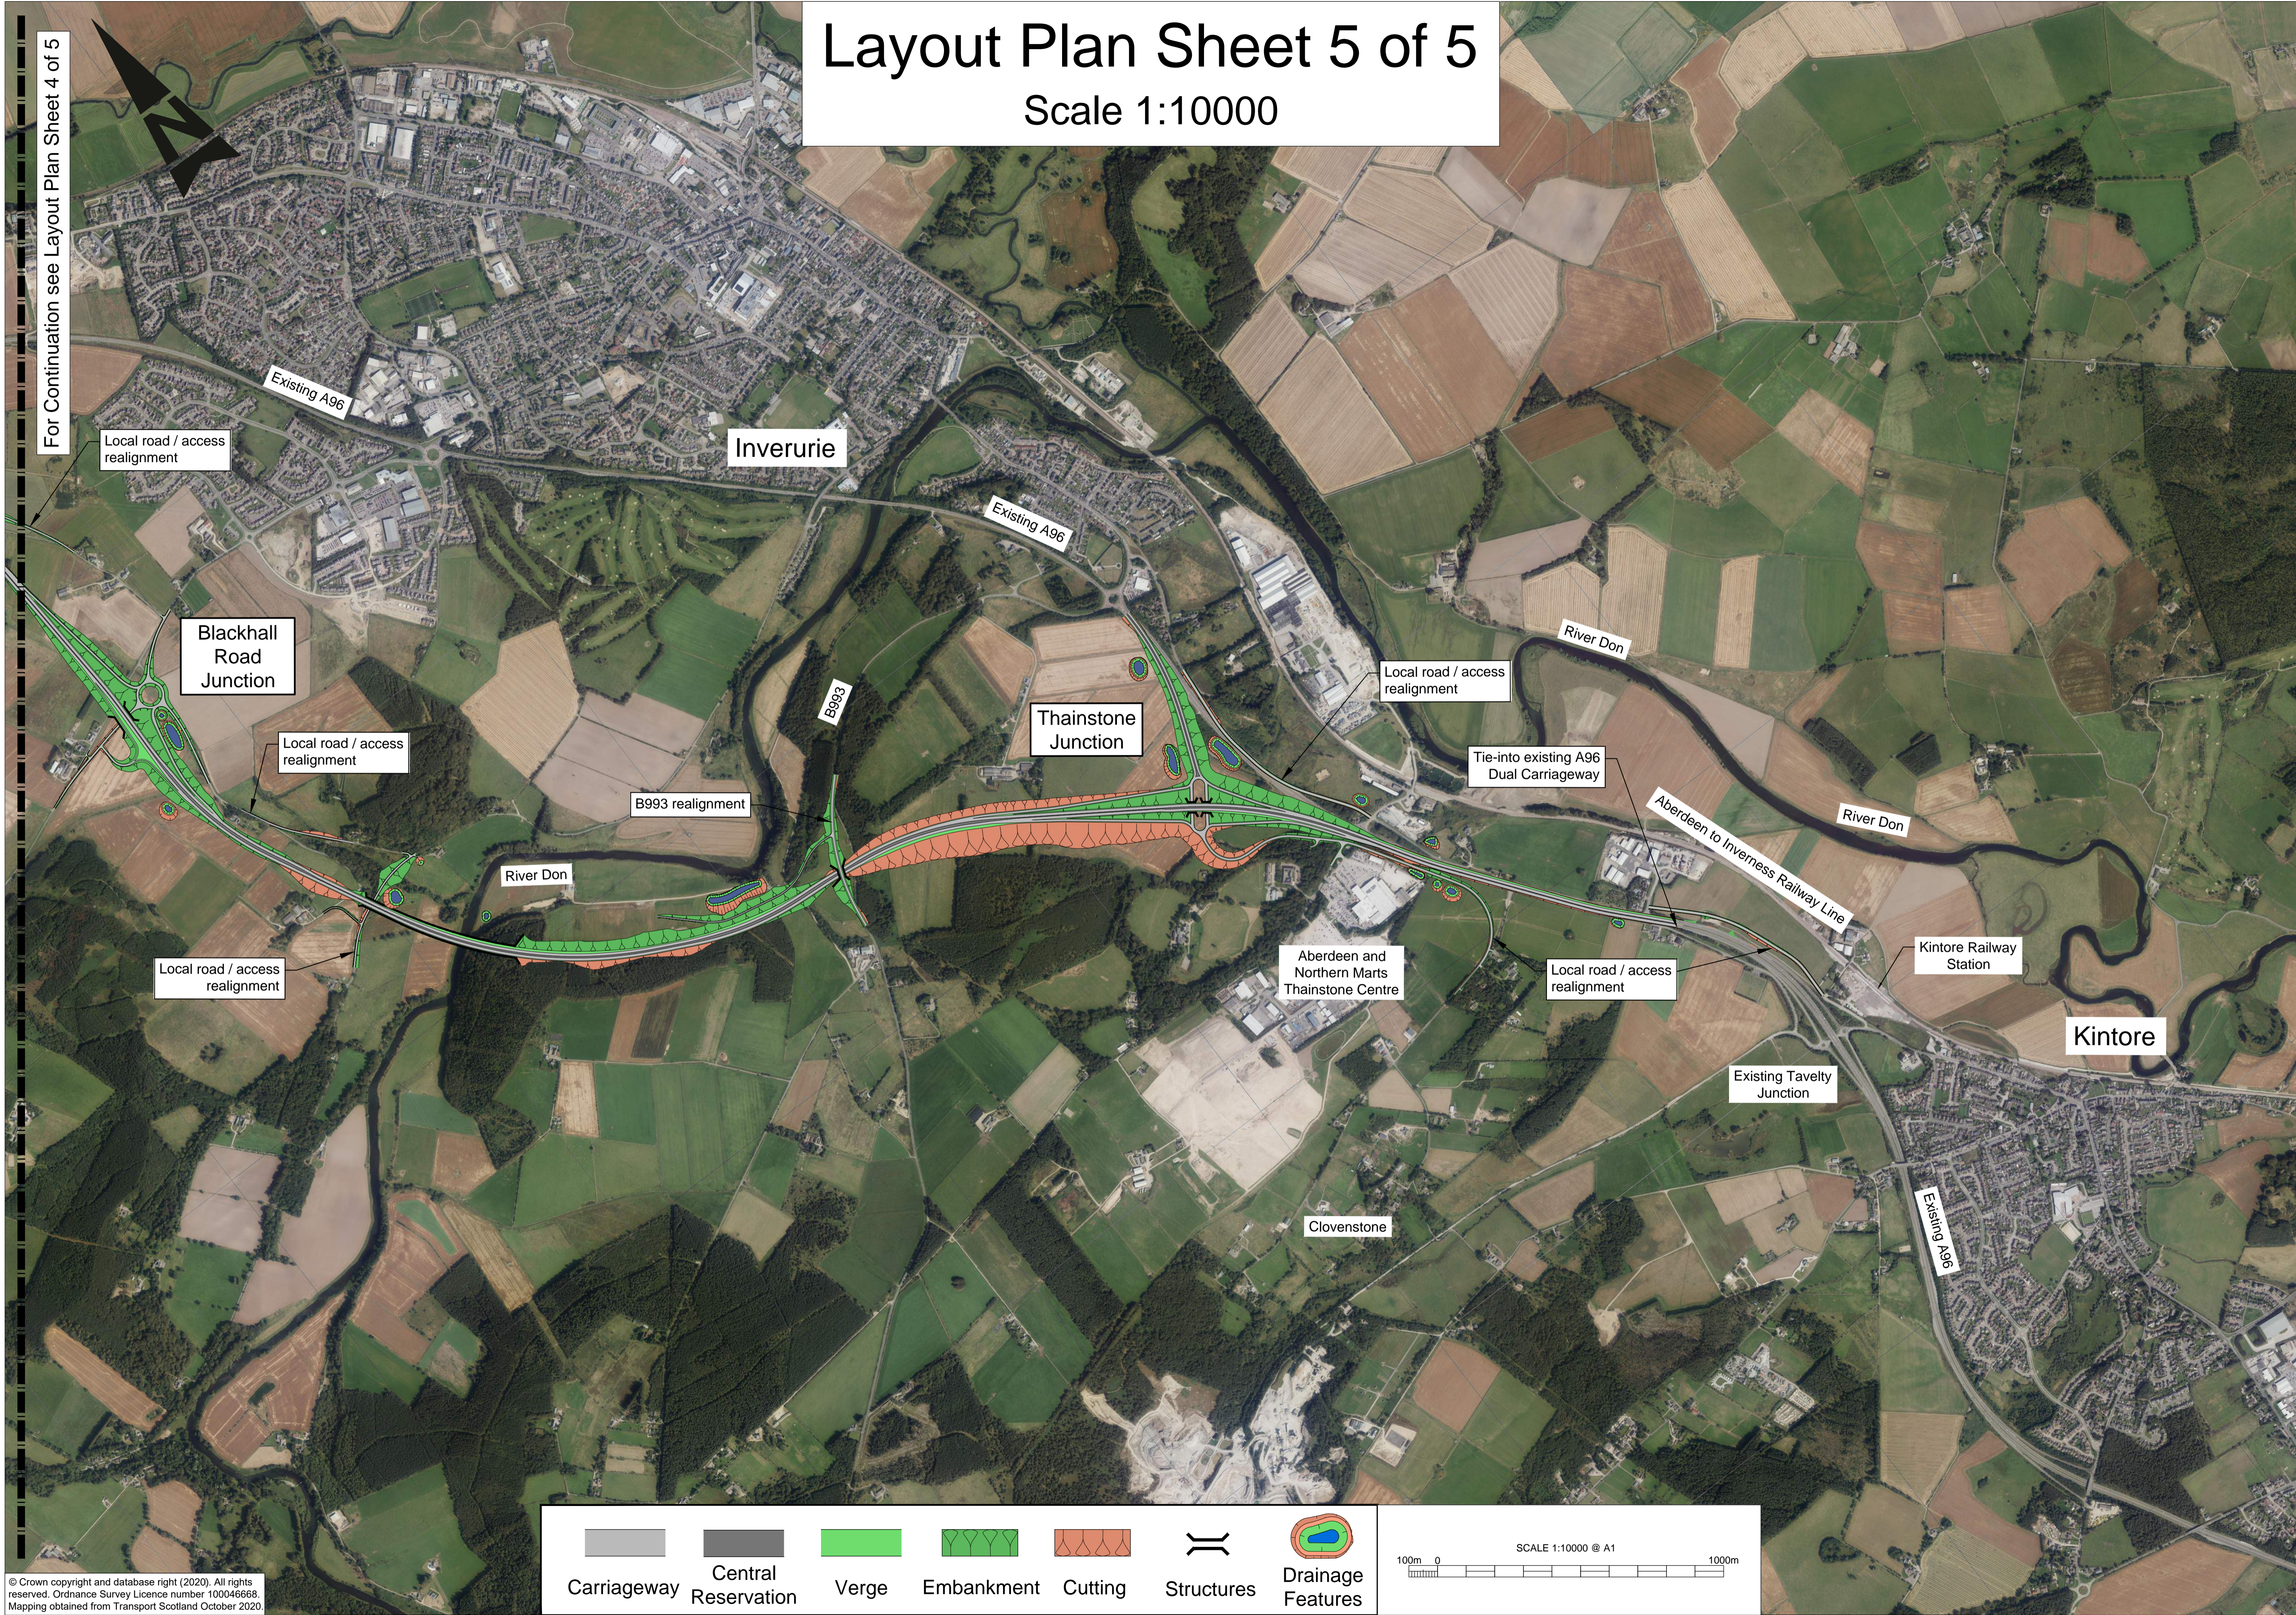

Carriageway	Central Reservation	Verge	Embankment	Cutting	Structures	Drainage Features

SCALE 1:10000 @ A1

100m 0 100m

© Crown copyright and database right (2020). All rights reserved. Ordnance Survey Licence number 100048668. Mapping obtained from Transport Scotland October 2020.