


Layout Plan Sheet 5 of 5

Scale 1:10000

For Continuation see Layout Plan Sheet 4 of 5

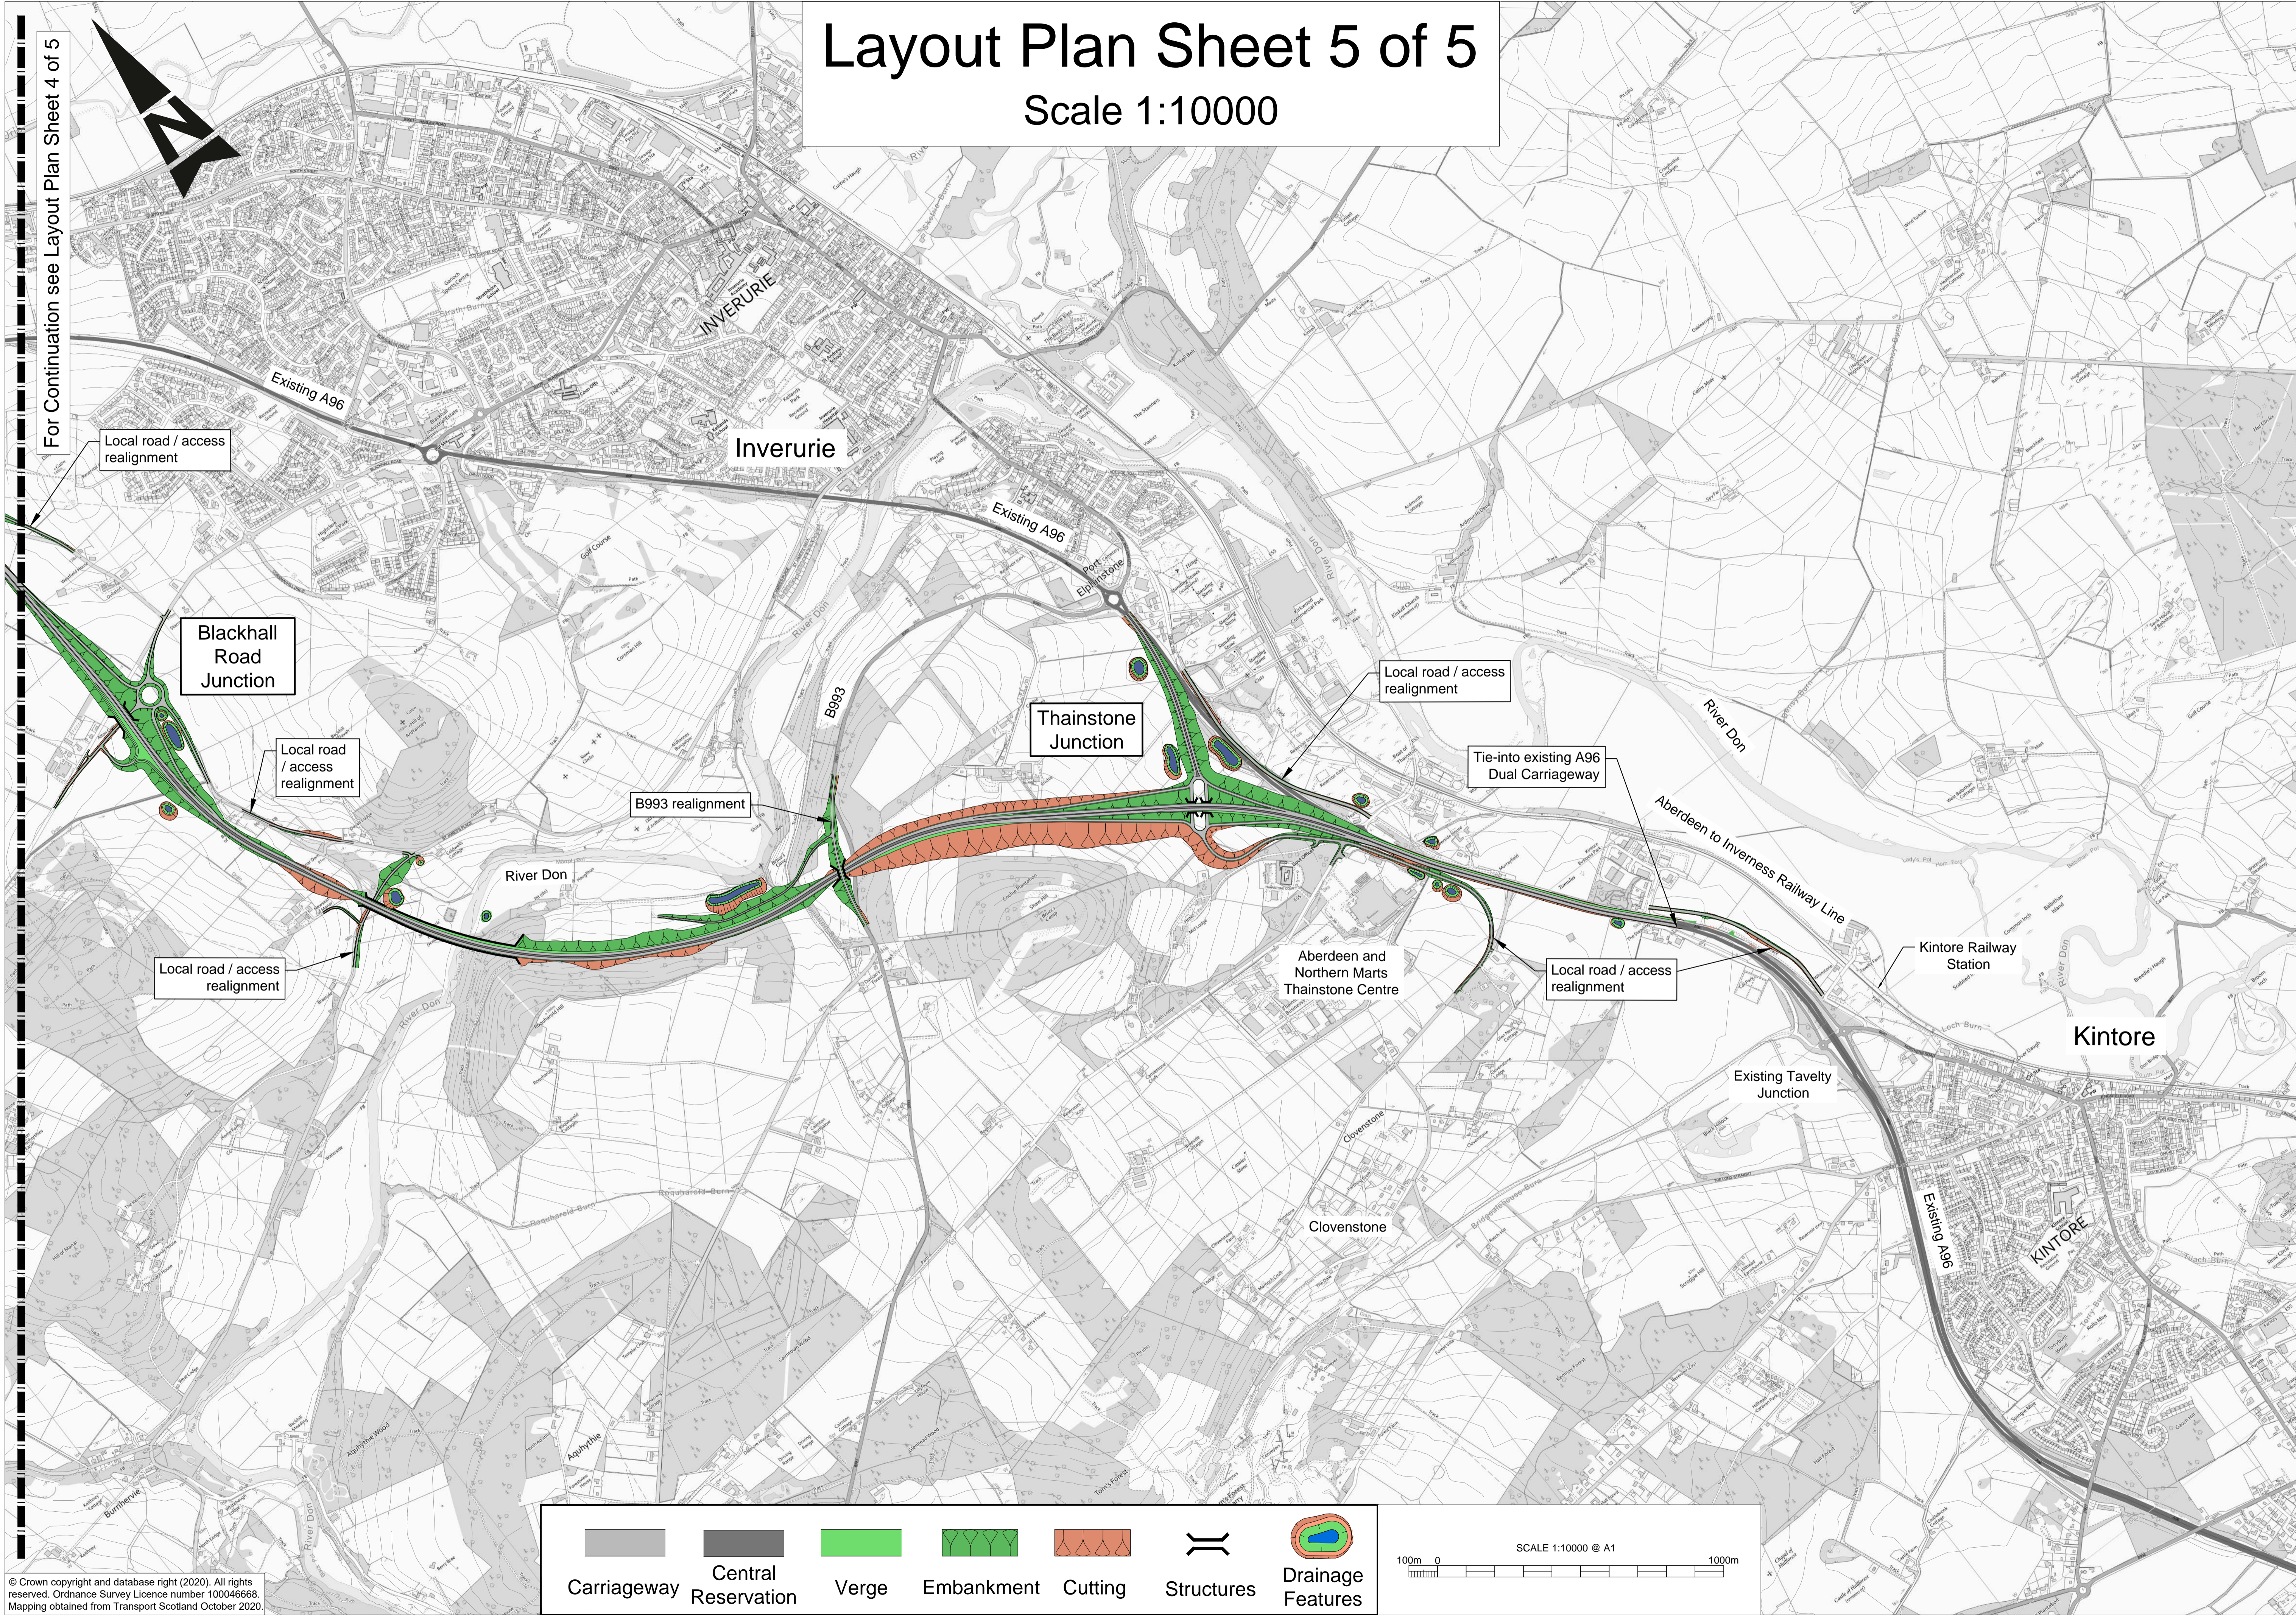

© Crown copyright and database right (2020). All rights reserved. Ordnance Survey Licence number 100048668. Mapping obtained from Transport Scotland October 2020.

Carriageway	Central Reservation	Verge	Embankment	Cutting	Structures	Drainage Features

