

The A9 Trunk Road (Tomatin to Moy)
(Side Roads) Order 2021


SCALE

Key Plan - 1:12,500


Order Plan : SR1, SR2, SR3, SR4,
SR5, SR6, SR7, SR8, SR9, SR10,
SR11 and SR12 - 1:2500

LEGEND


Associated Road Proposals

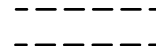

New Side Road

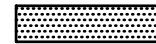

Side Road to be Improved

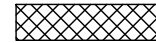

Road to be Stopped Up





New Means of Access



Private Means of Access to be Stopped Up




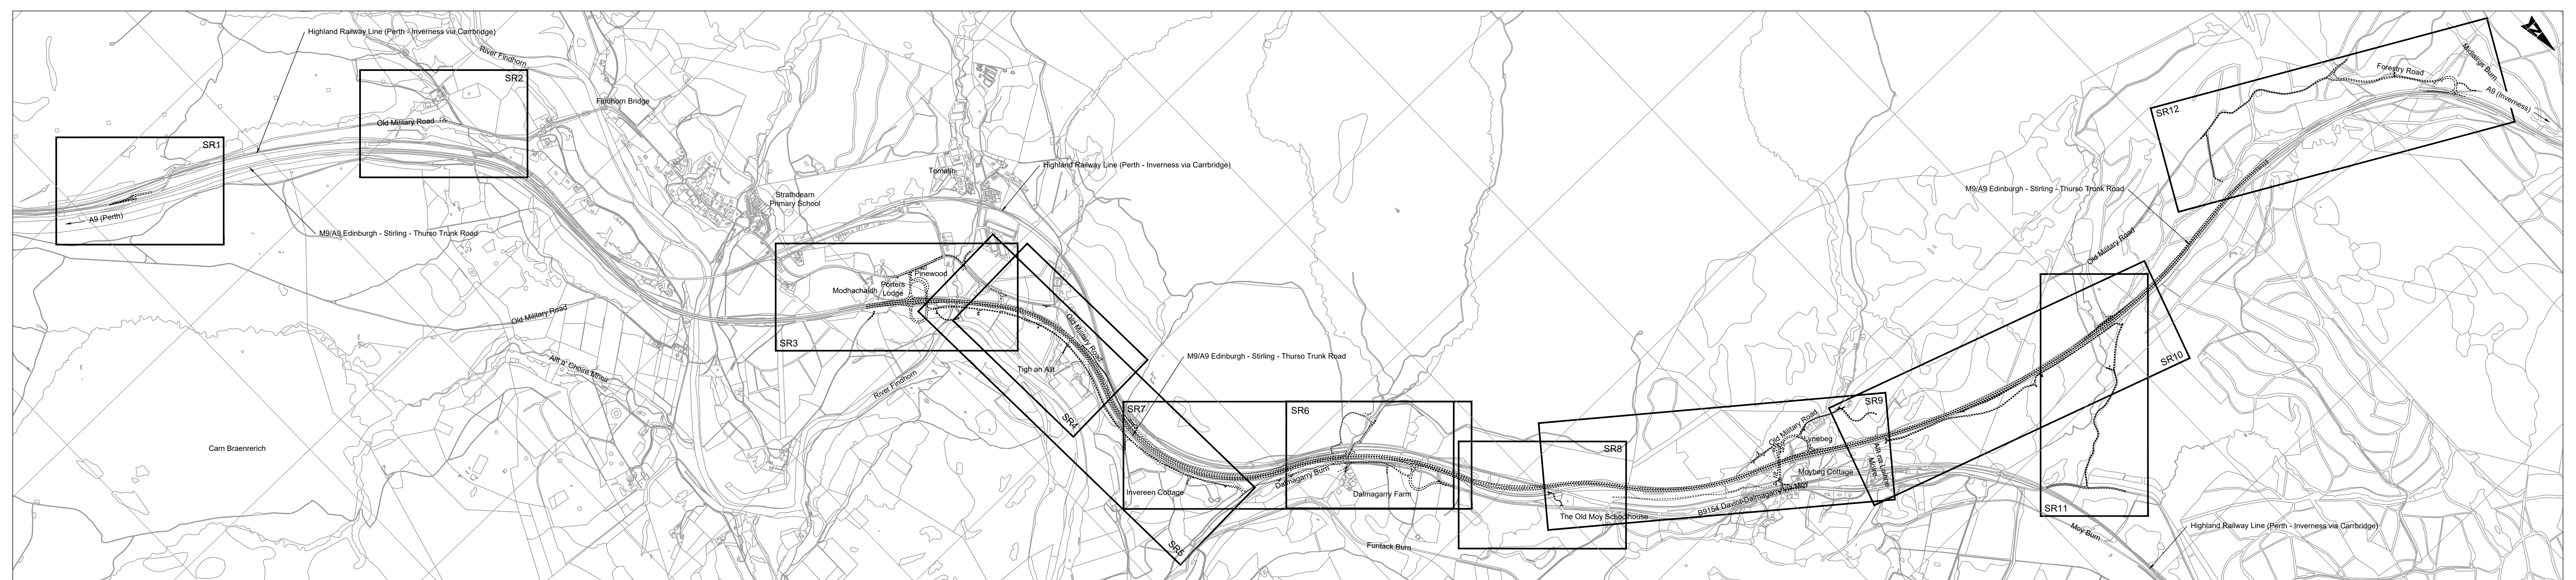

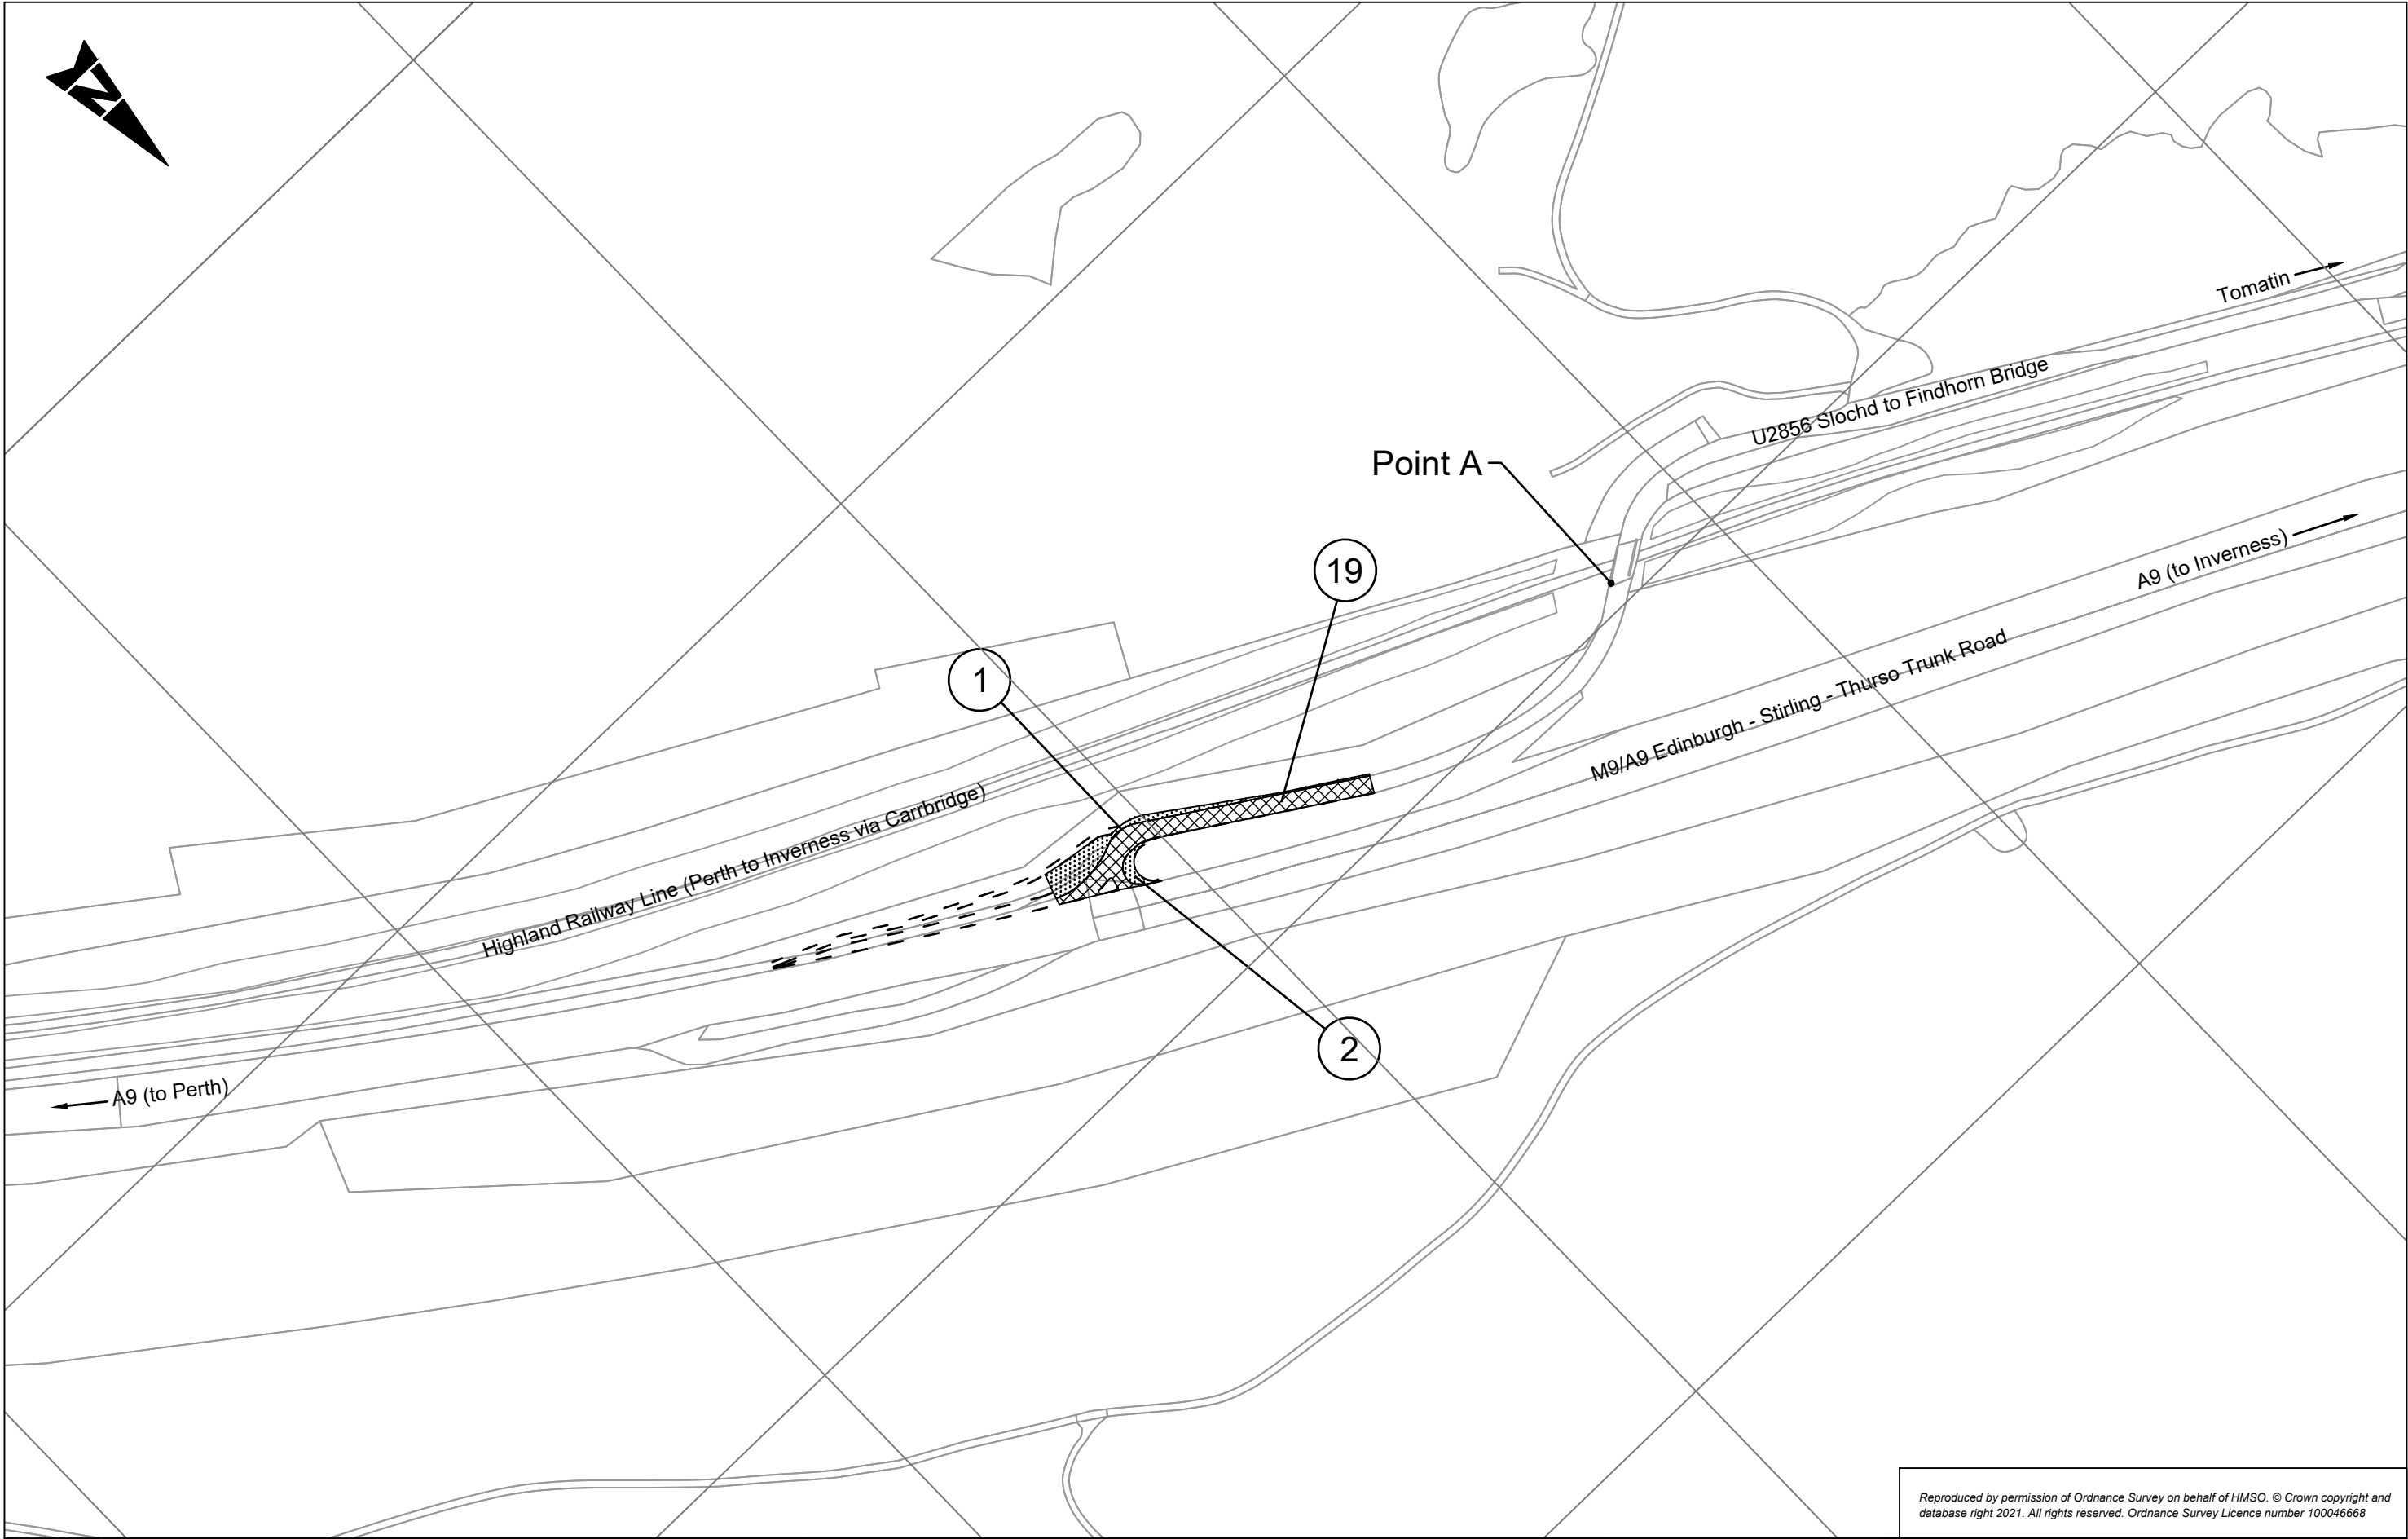


Reproduced by permission of Ordnance Survey on behalf of HMSO. © Crown copyright and database right 2021. All rights reserved. Ordnance Survey Licence number 100046668

The A9 Trunk Road (Tomatin to Moy)
(Side Roads) Order 2021

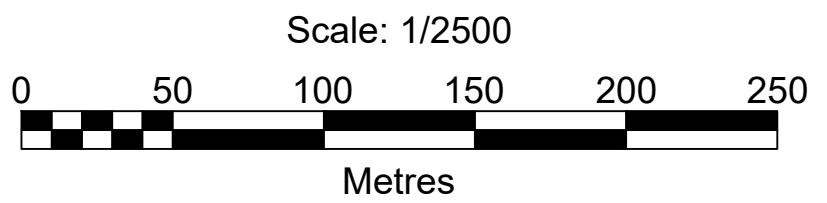


plan
SR1



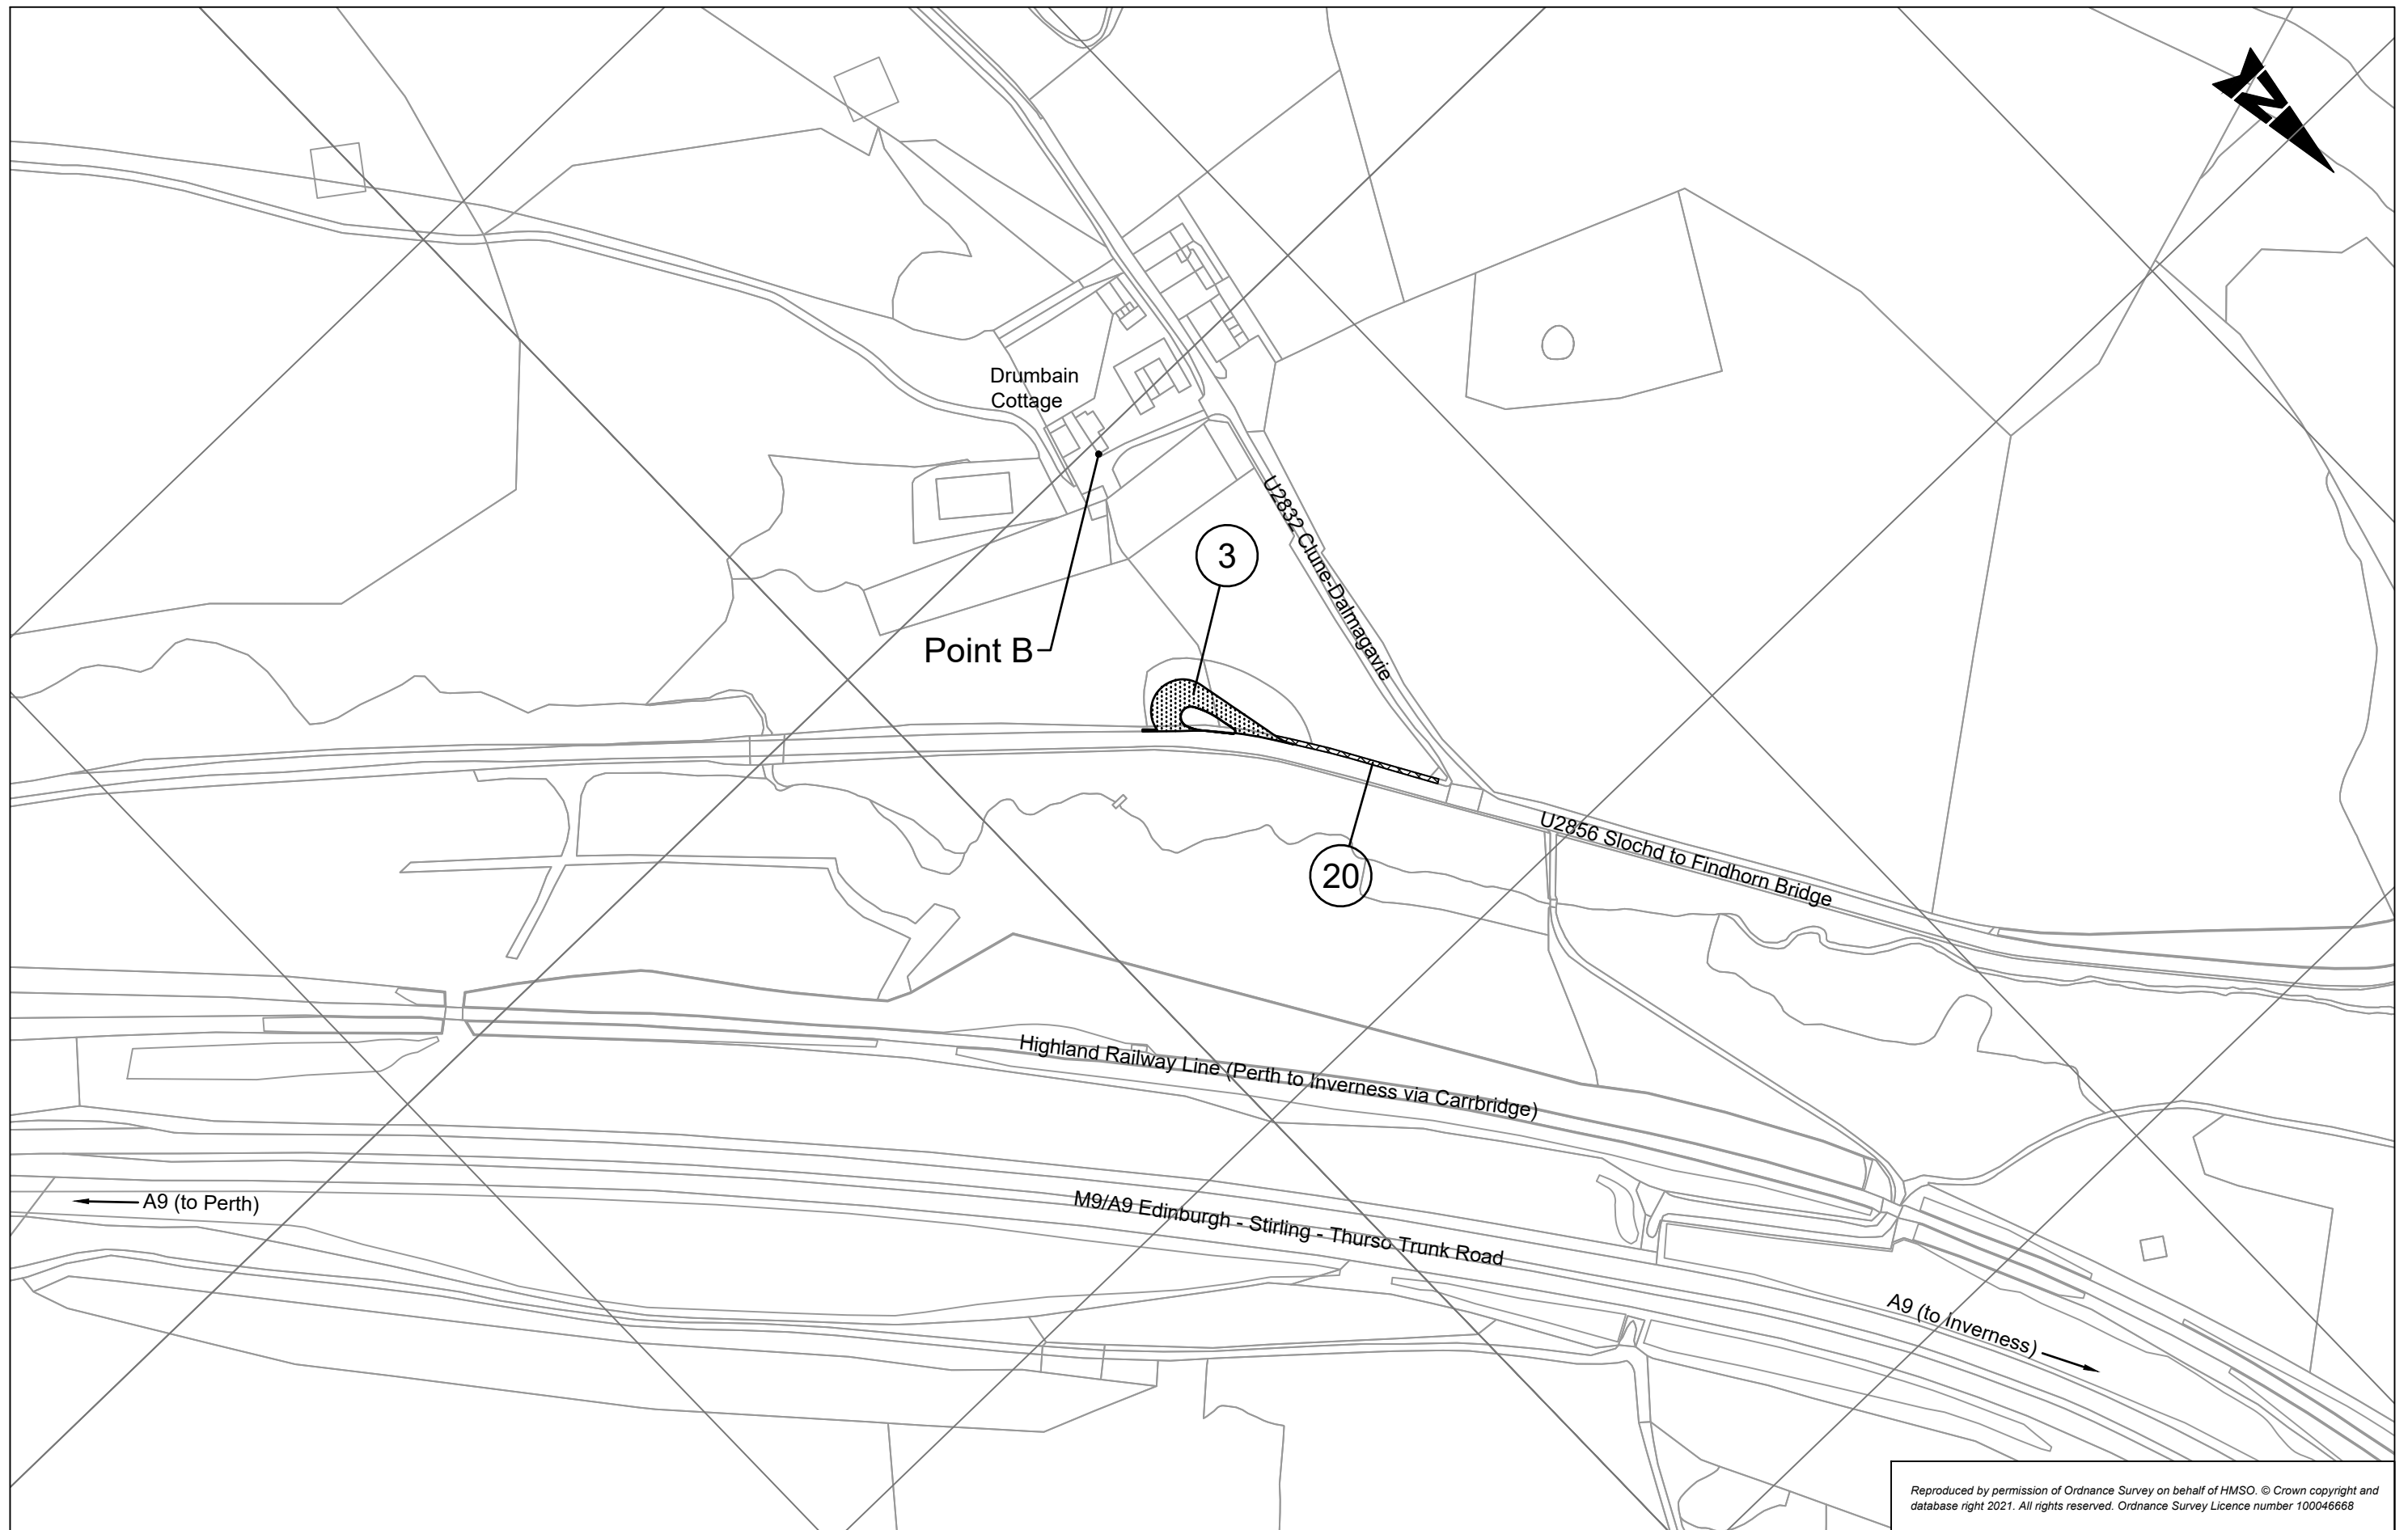

Reproduced by permission of Ordnance Survey on behalf of HMSO. © Crown copyright and database right 2021. All rights reserved. Ordnance Survey Licence number 100046668


The A9 Trunk Road (Tomatin to Moy)
(Side Roads) Order 2021

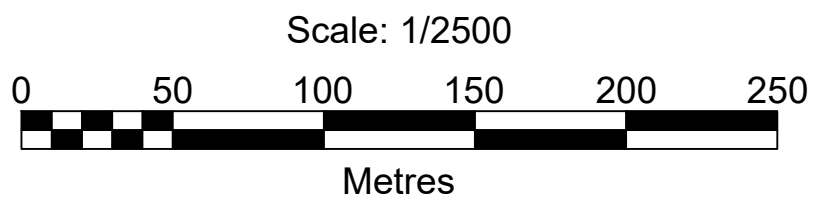


plan
SR2



Scottish Government
Riaghaltas na h-Alba
gov.scot

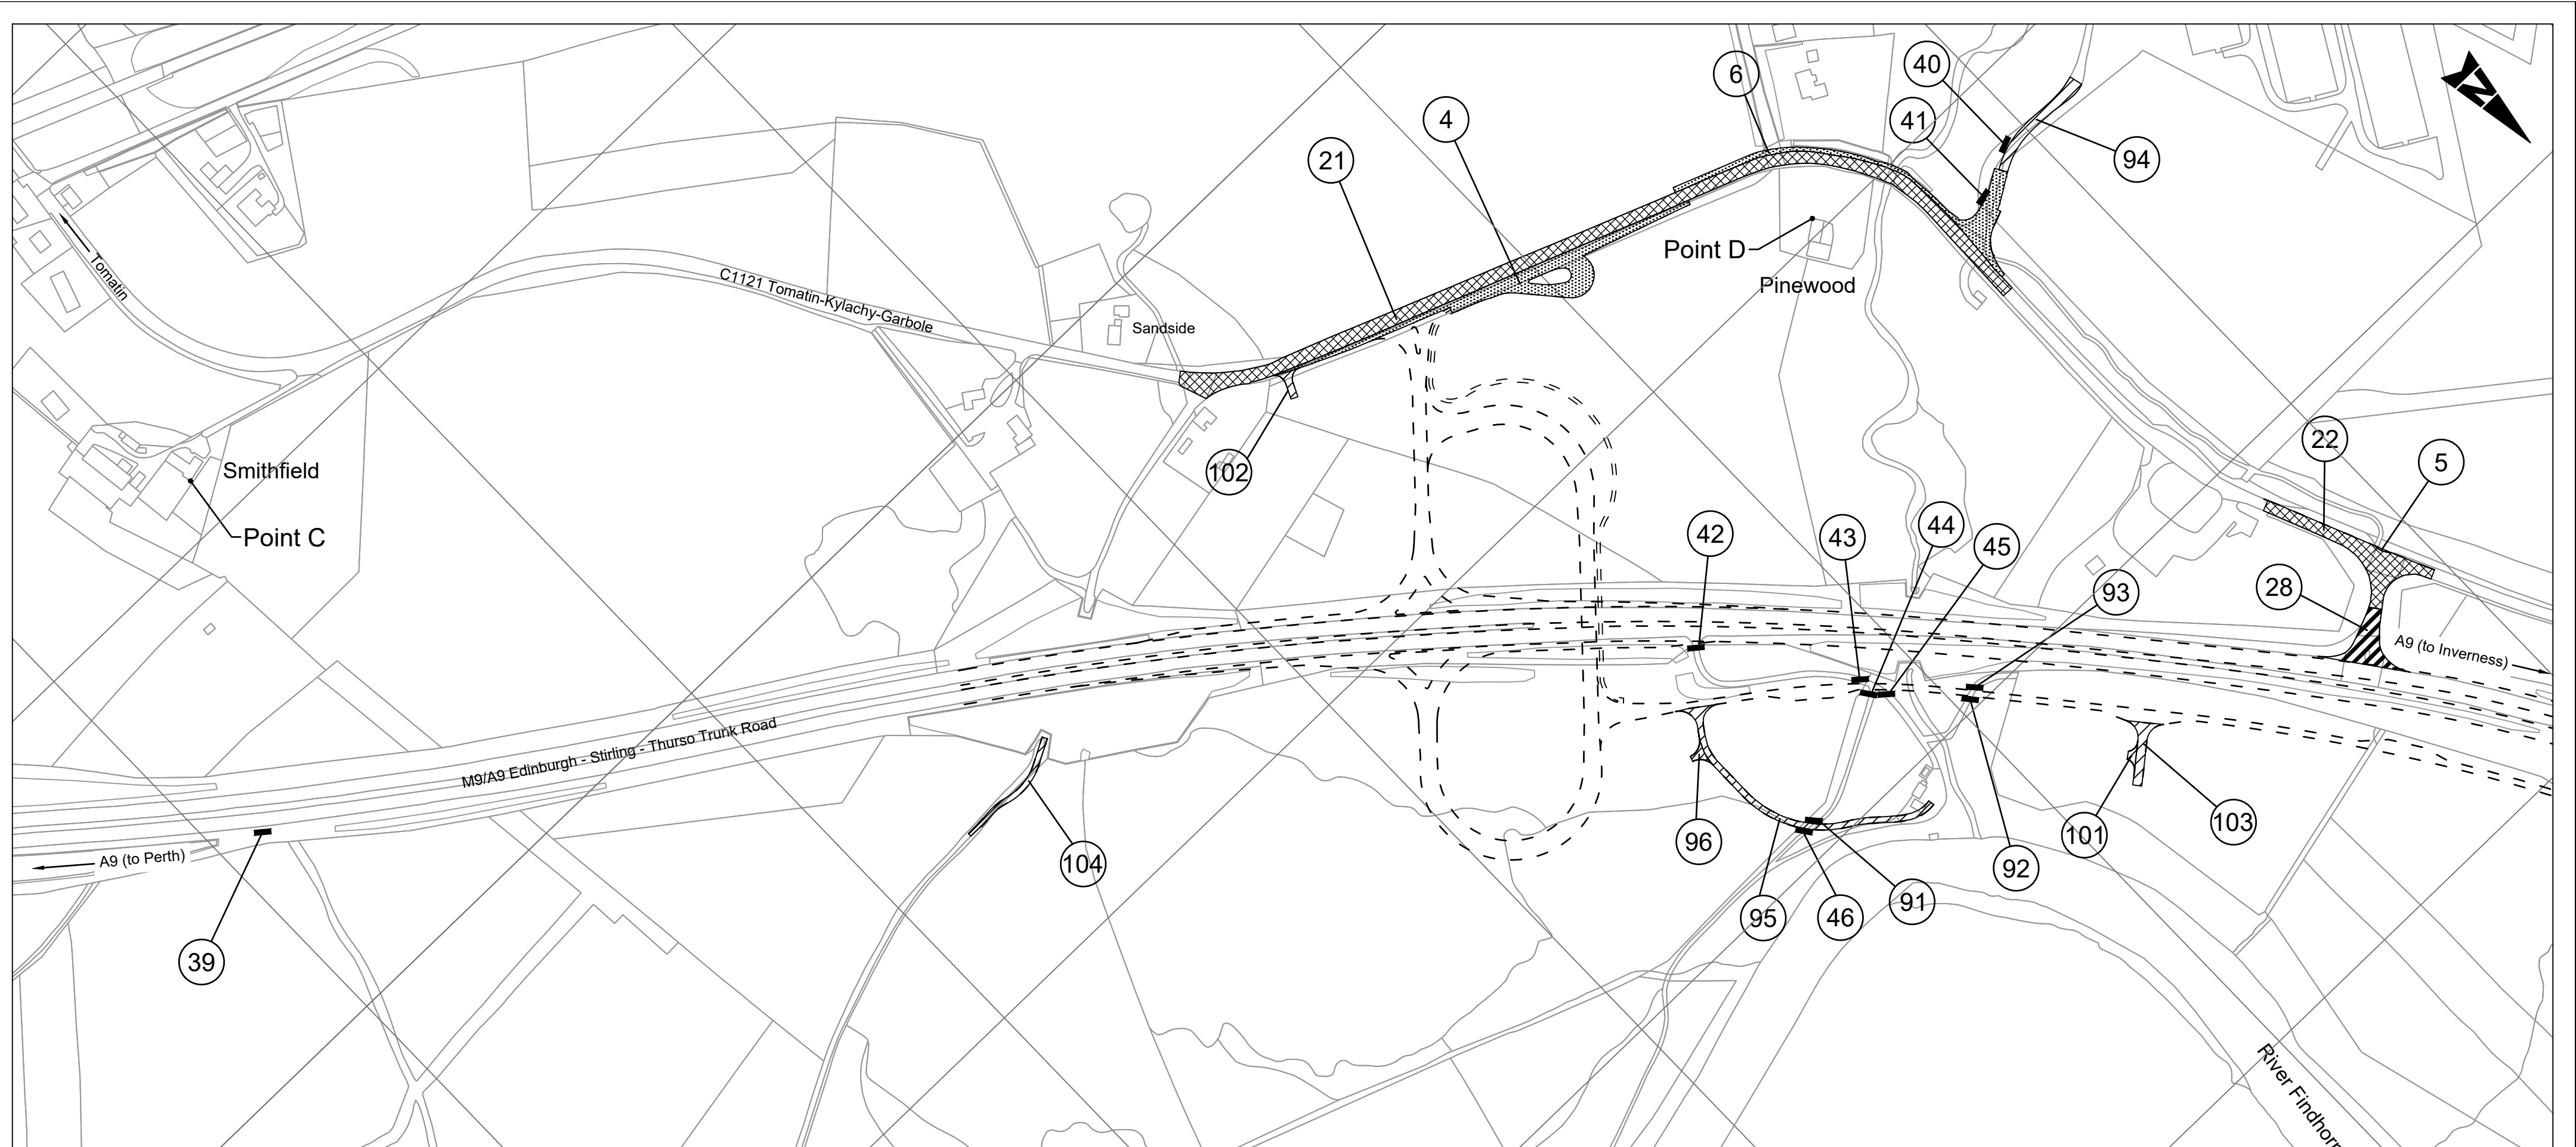

The A9 Trunk Road (Tomatin to Moy)
(Side Roads) Order 2021

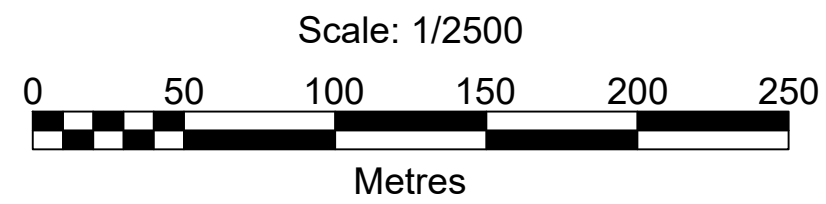


plan
SR3




Scottish Government
Riaghaltas na h-Alba
gov.scot

Reproduced by permission of Ordnance Survey on behalf of HMSO. © Crown copyright and database right 2021. All rights reserved. Ordnance Survey Licence number 100046668

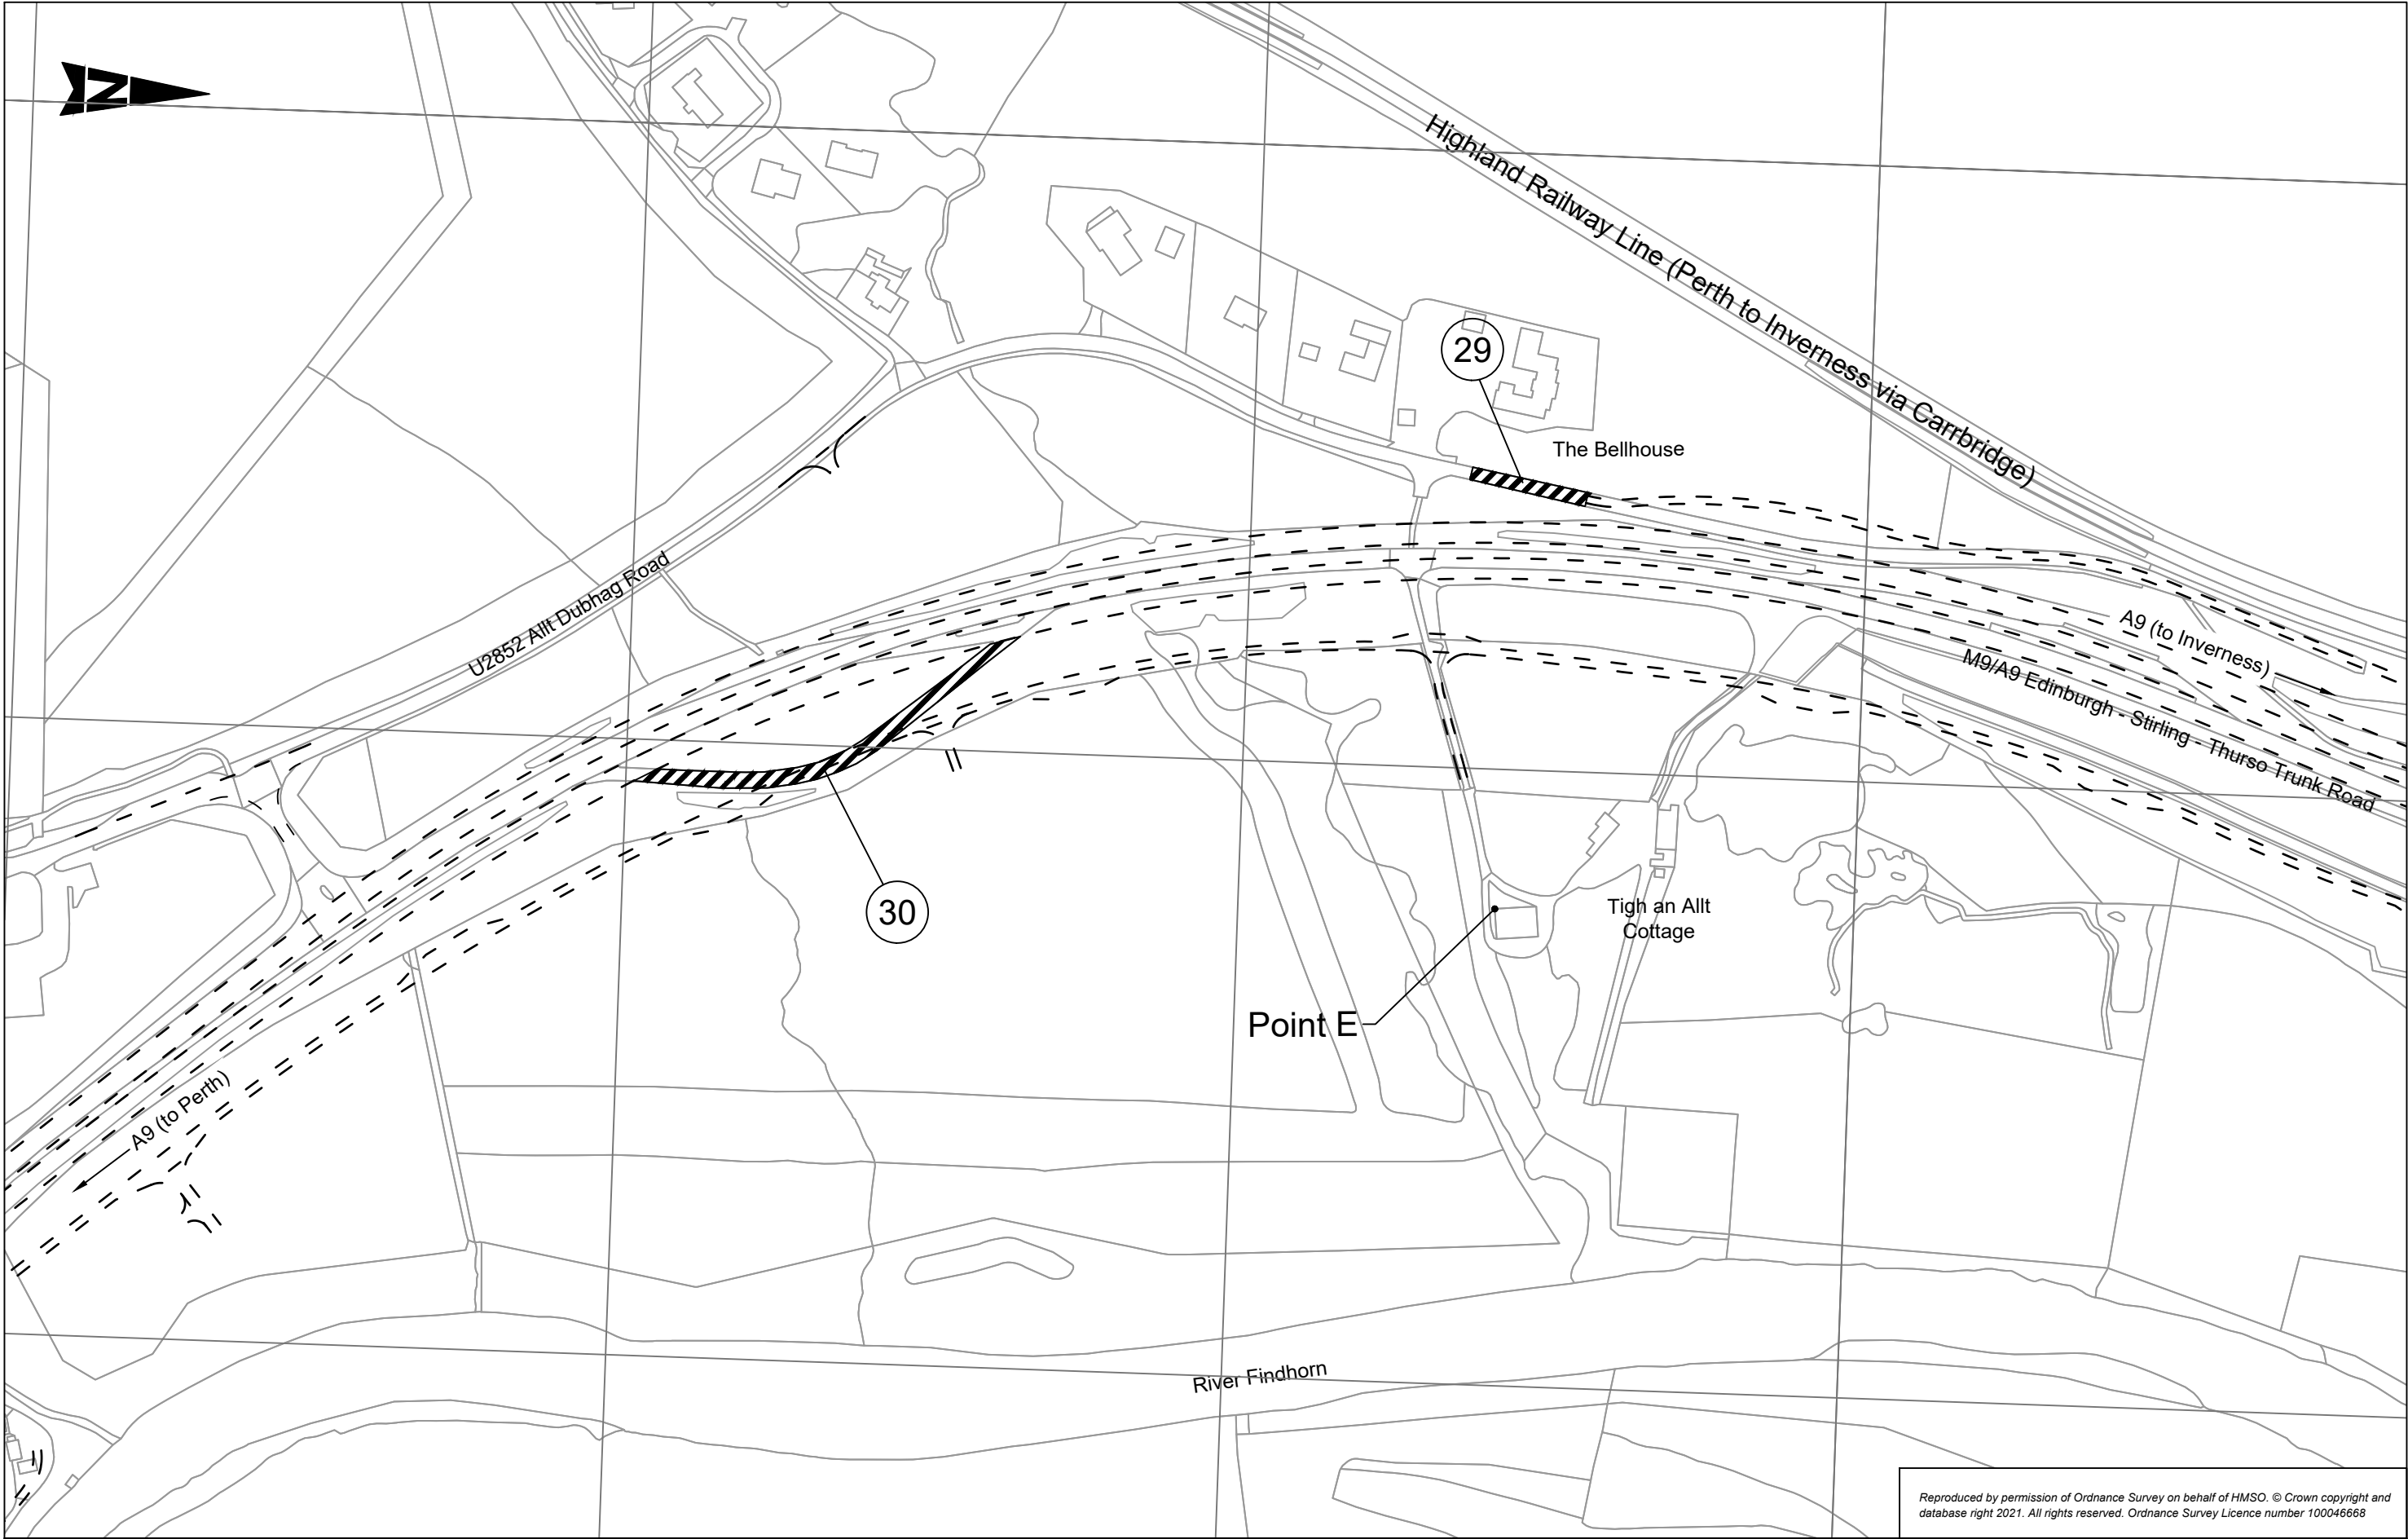

Reproduced by permission of Ordnance Survey on behalf of HMSO. © Crown copyright and database right 2021. All rights reserved. Ordnance Survey Licence number 100046668

The A9 Trunk Road (Tomatin to Moy)
(Side Roads) Order 2021

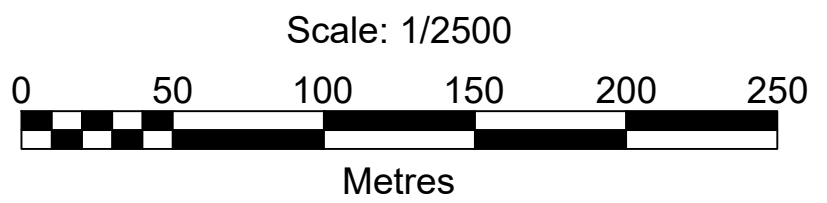


plan
SR4



Scottish Government
Riaghaltas na h-Alba
gov.scot



The A9 Trunk Road (Tomatin to Moy)
(Side Roads) Order 2021

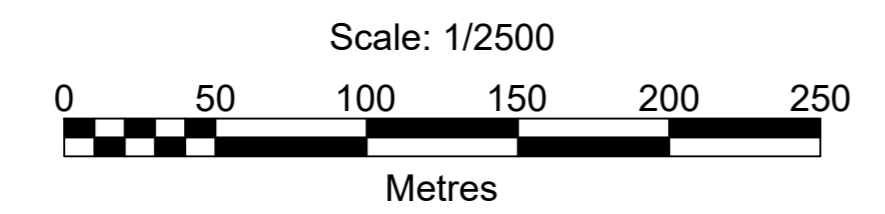


plan
SR5




Point F
Invereen
Farm

Reproduced by permission of Ordnance Survey on behalf of HMSO. © Crown copyright and database right 2021. All rights reserved. Ordnance Survey Licence number 100046668

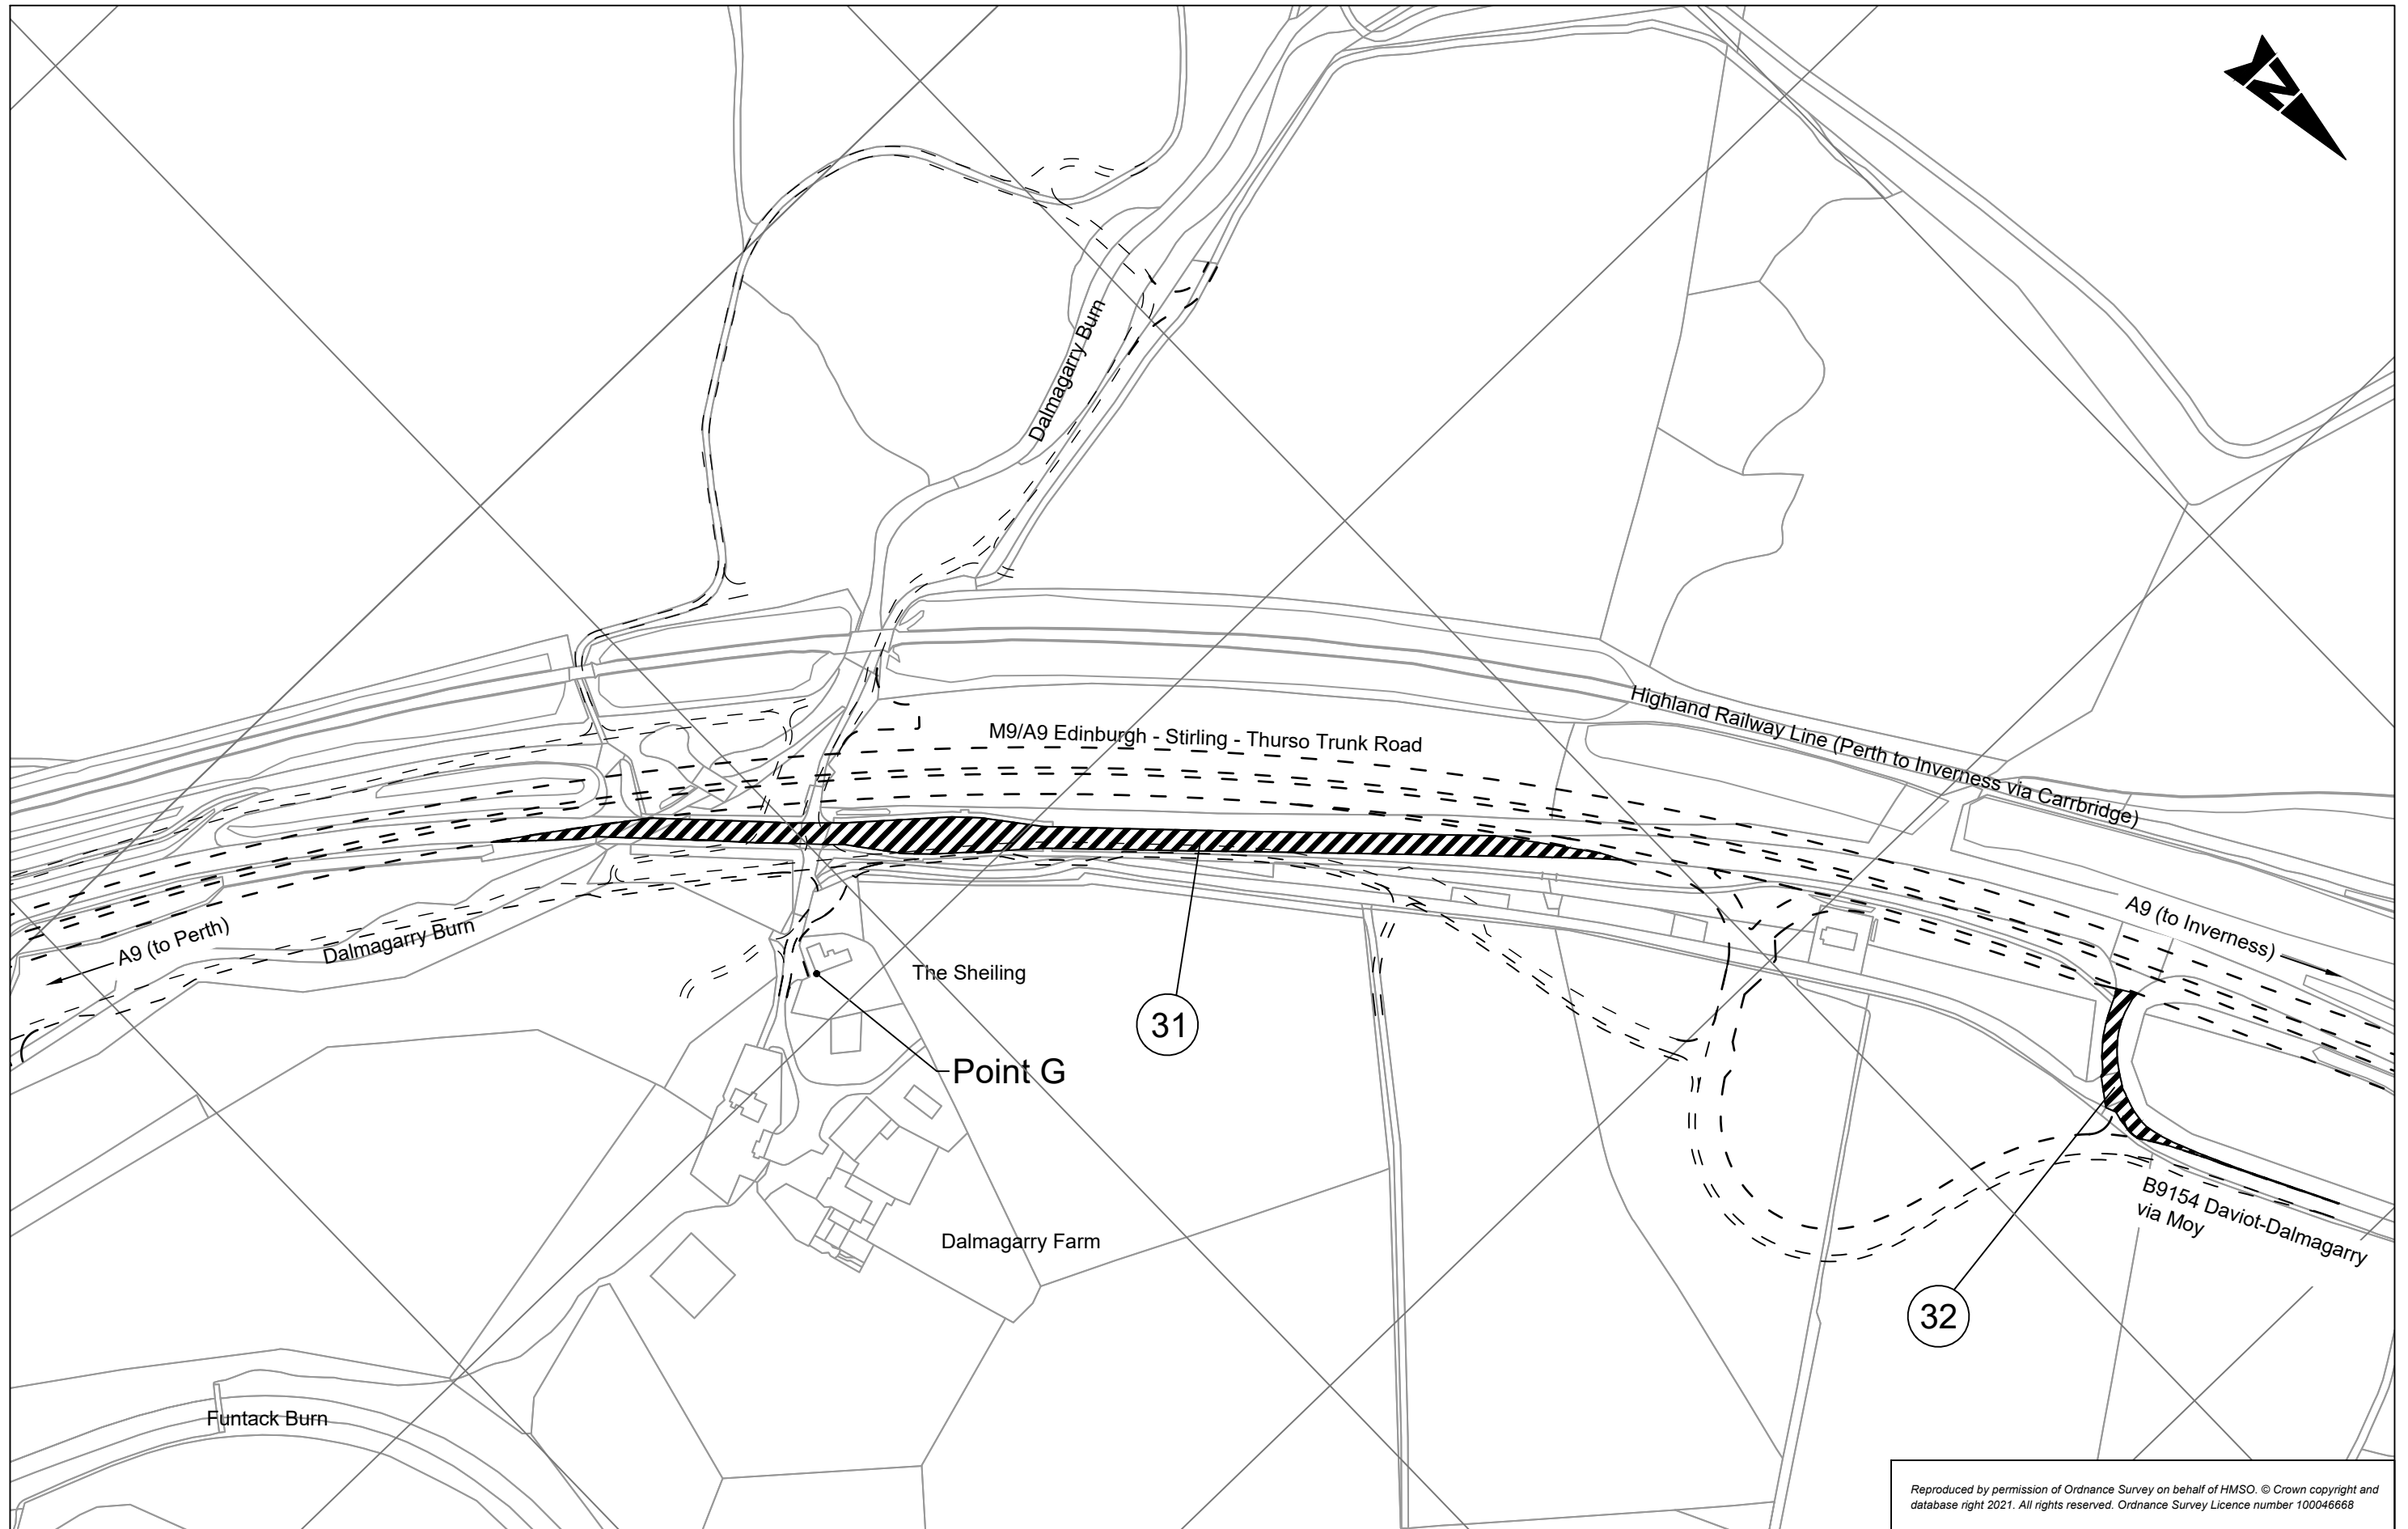

Reproduced by permission of Ordnance Survey on behalf of HMSO. © Crown copyright and database right 2021. All rights reserved. Ordnance Survey Licence number 100046668



The A9 Trunk Road (Tomatin to Moy)
(Side Roads) Order 2021

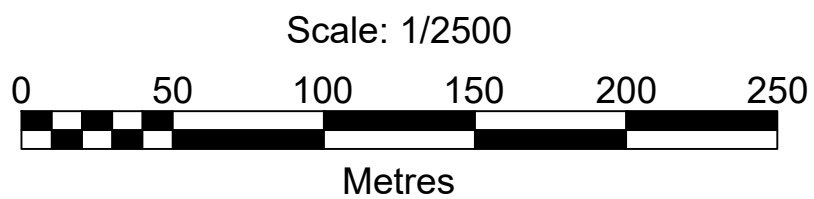


plan
SR6



Scottish Government
Riaghaltas na h-Alba
gov.scot

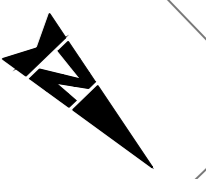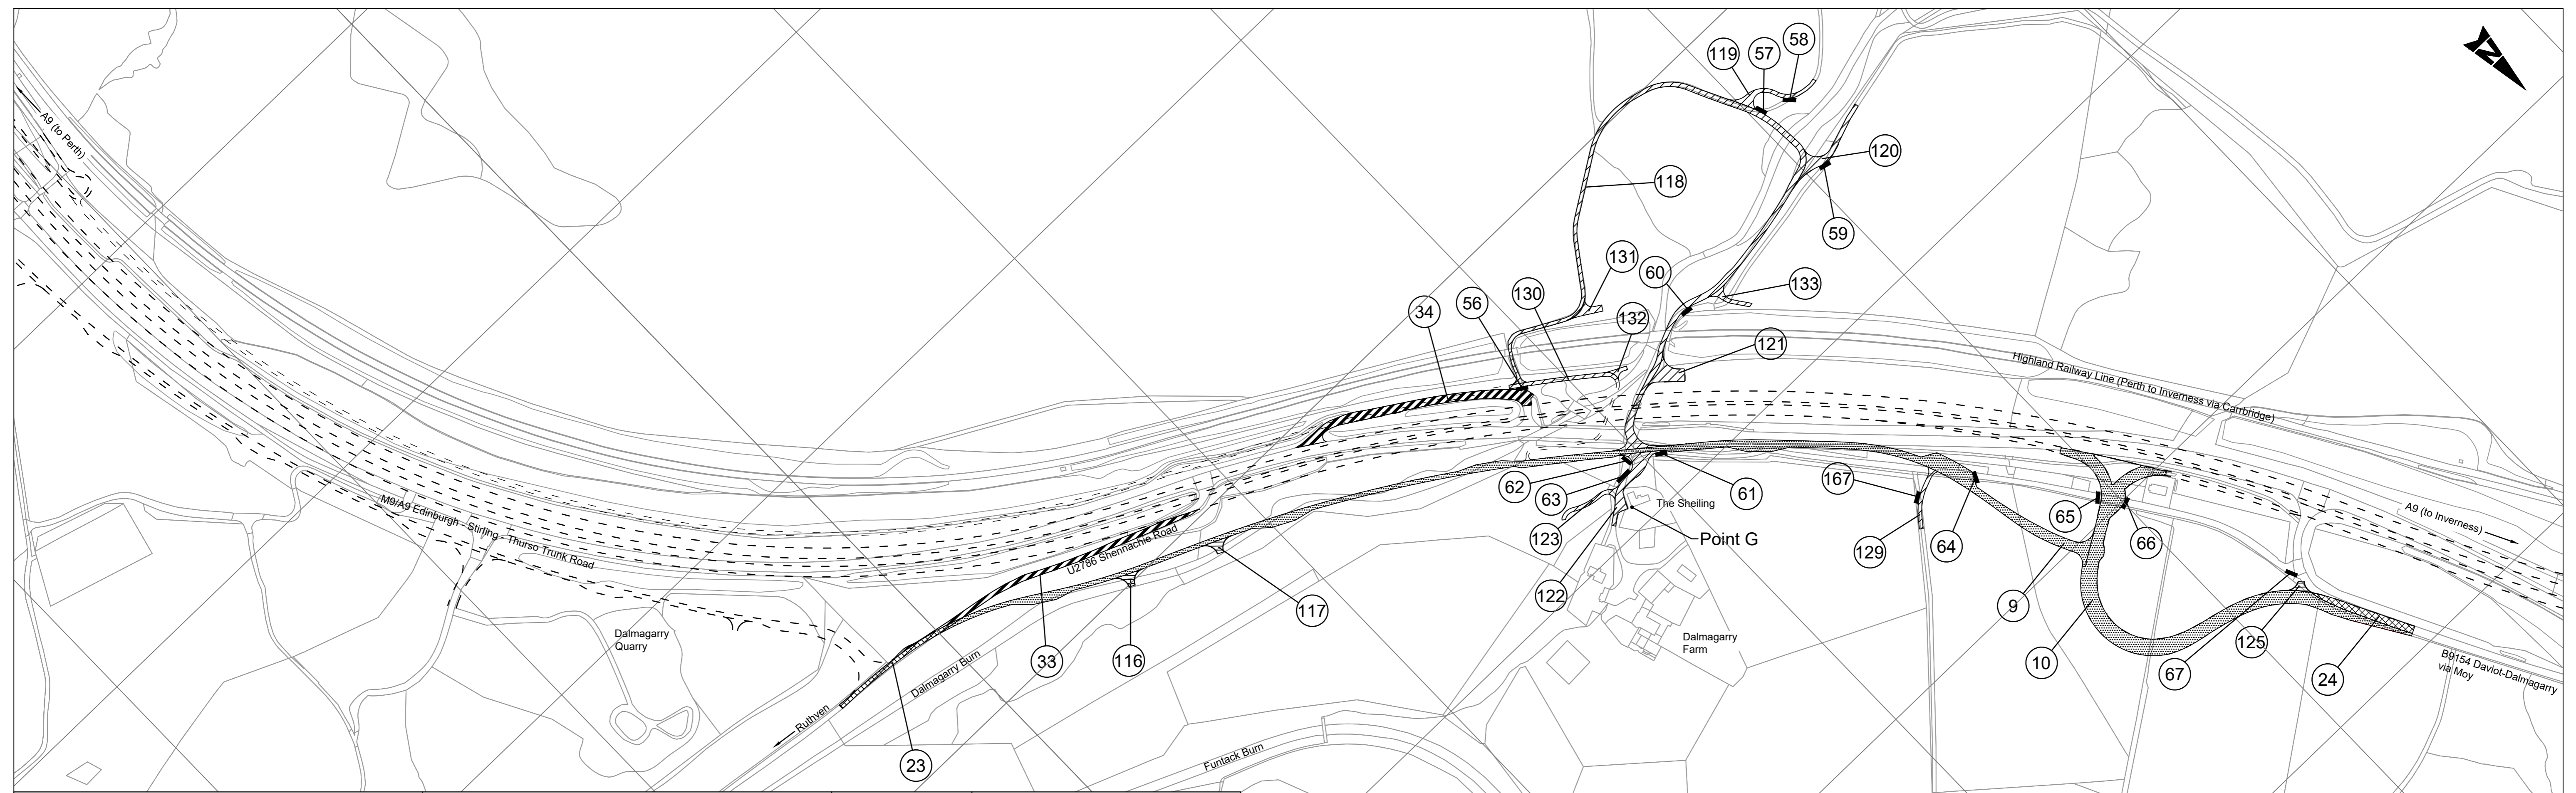


The A9 Trunk Road (Tomatin to Moy)
(Side Roads) Order 2021

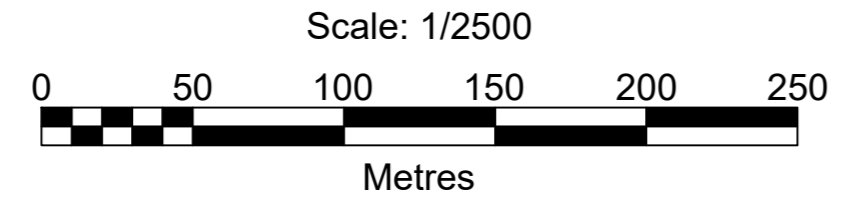

plan
SR7




Reproduced by permission of Ordnance Survey on behalf of HMSO. © Crown copyright and database right 2021. All rights reserved. Ordnance Survey Licence number 100046668

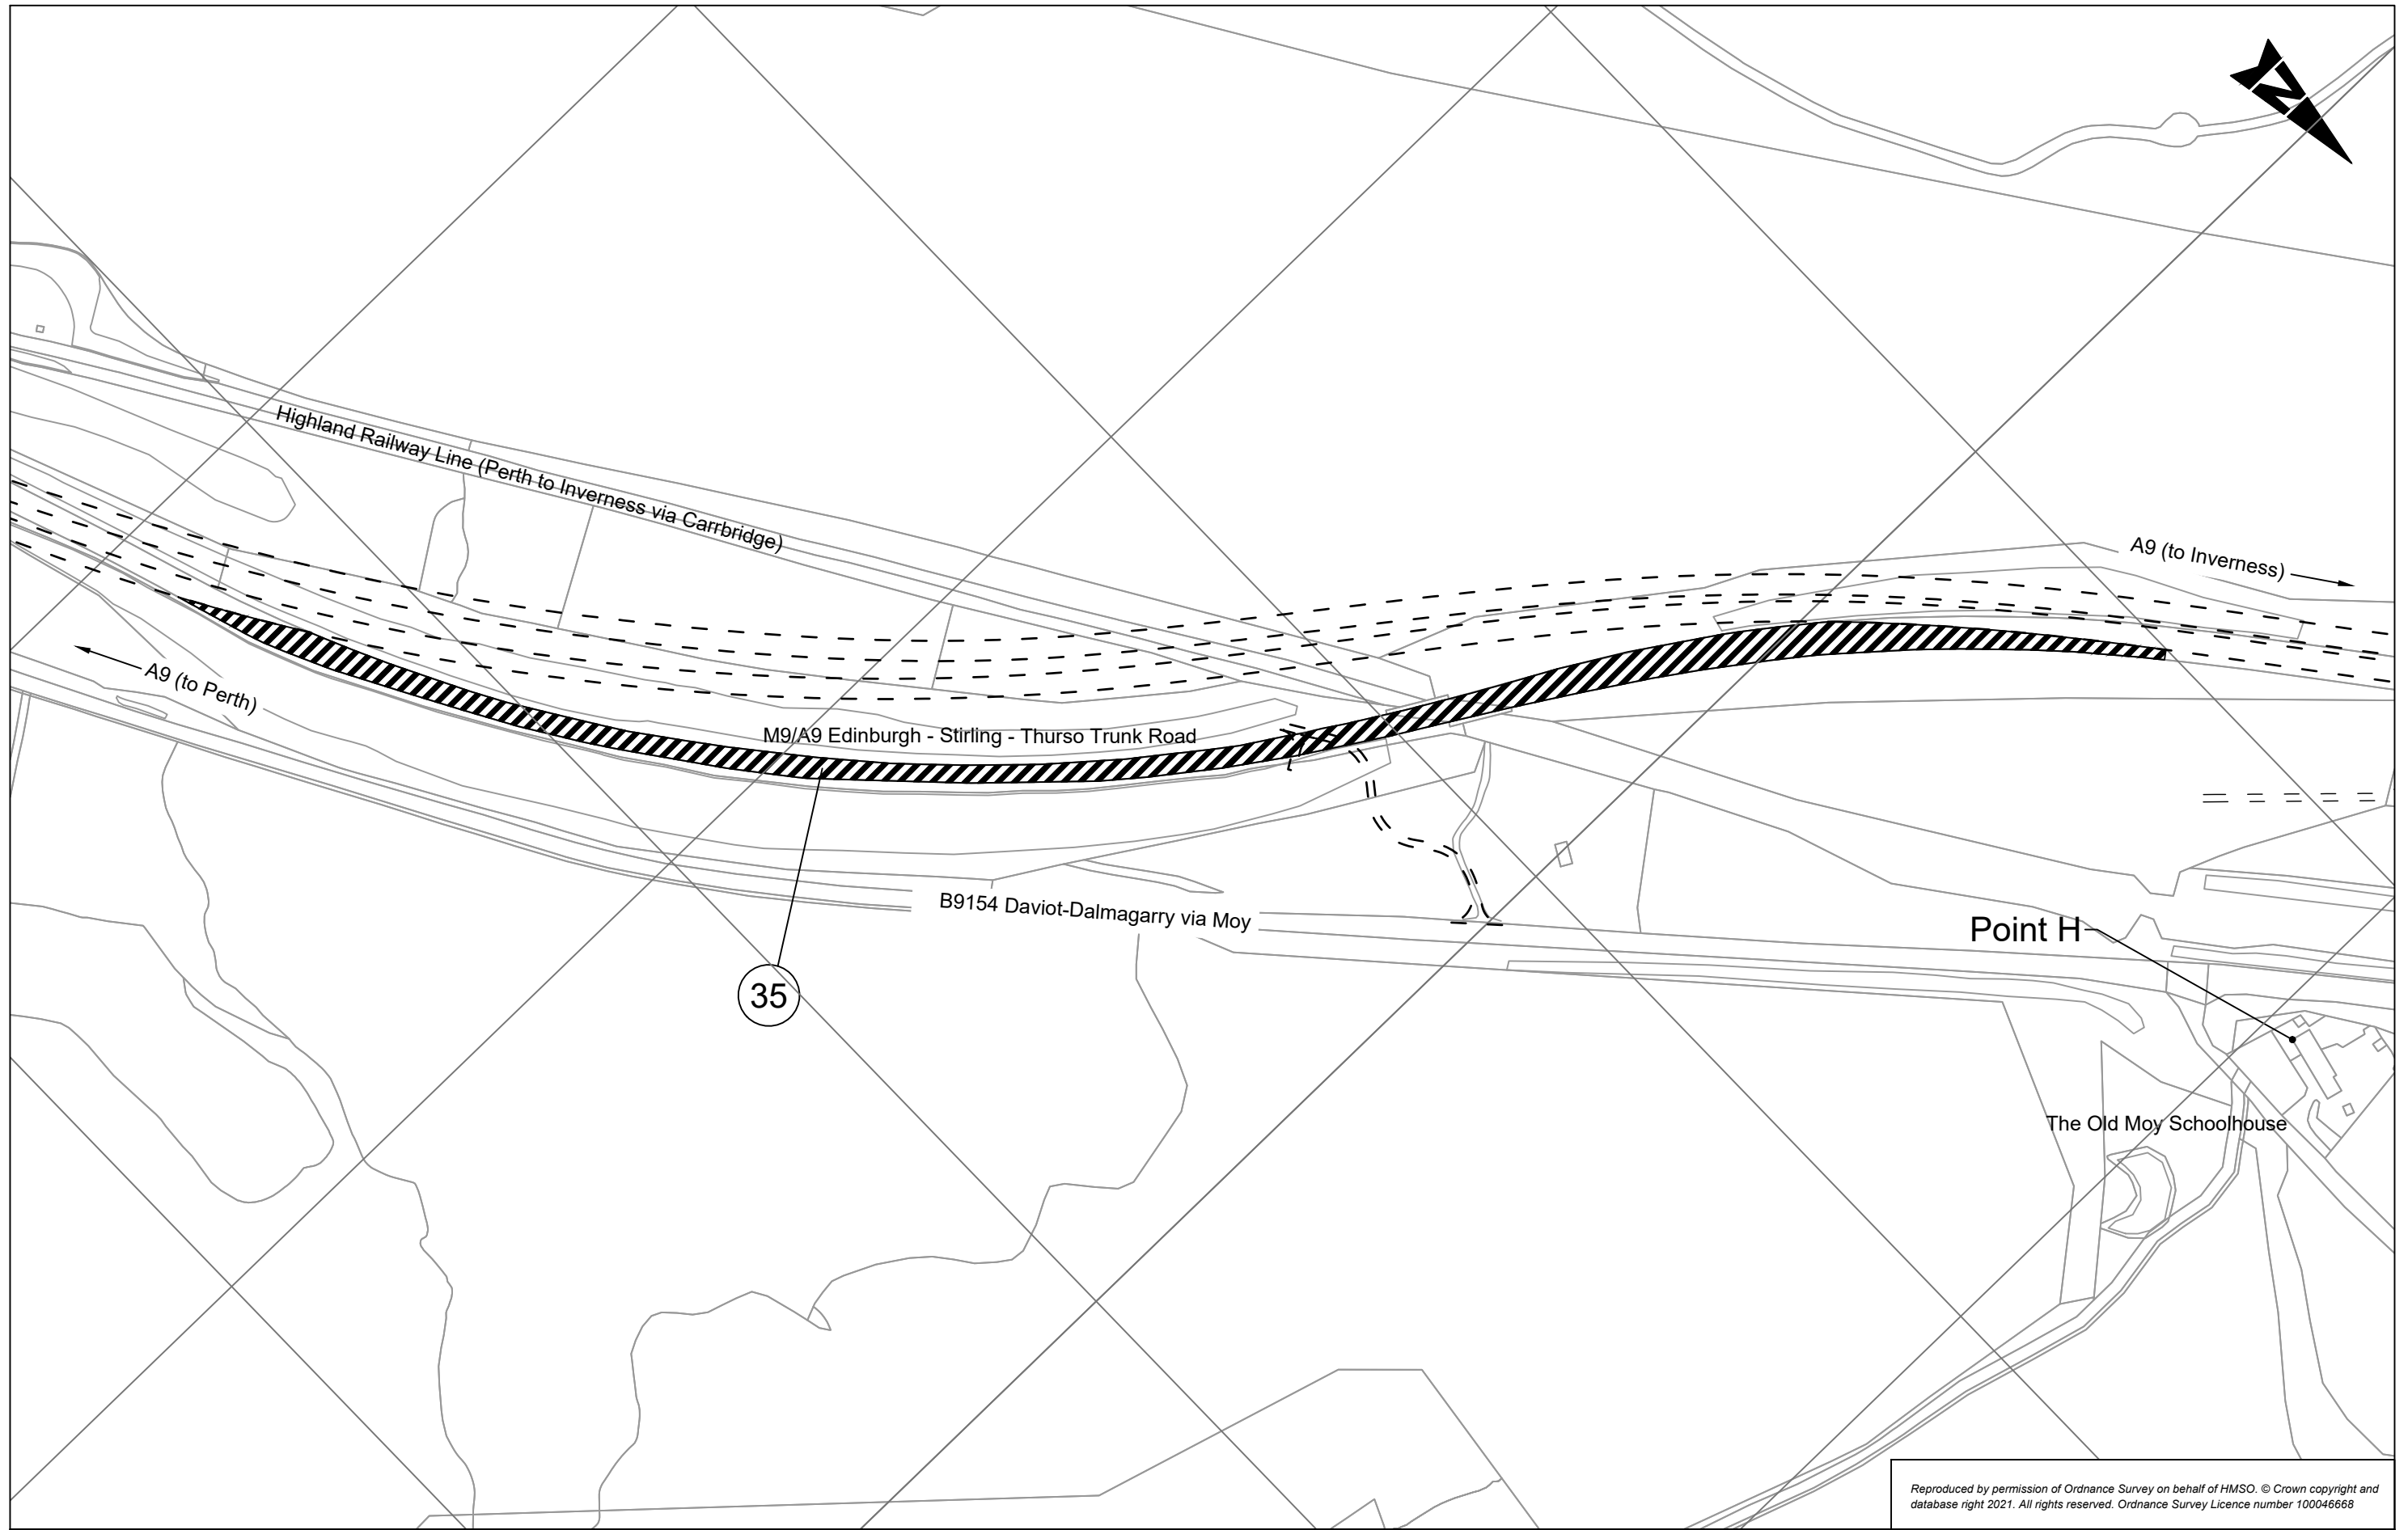

Reproduced by permission of Ordnance Survey on behalf of HMSO. © Crown copyright and database right 2021. All rights reserved. Ordnance Survey Licence number 100046668



The A9 Trunk Road (Tomatin to Moy)
(Side Roads) Order 2021

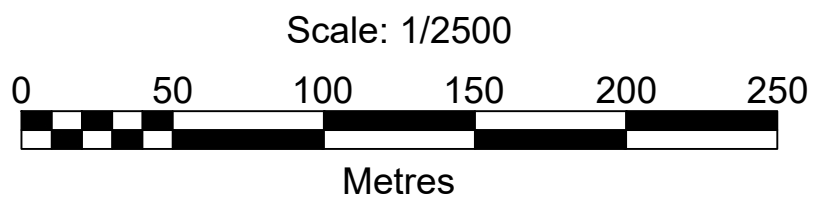


plan
SR8



Scottish Government
Riaghaltas na h-Alba
gov.scot

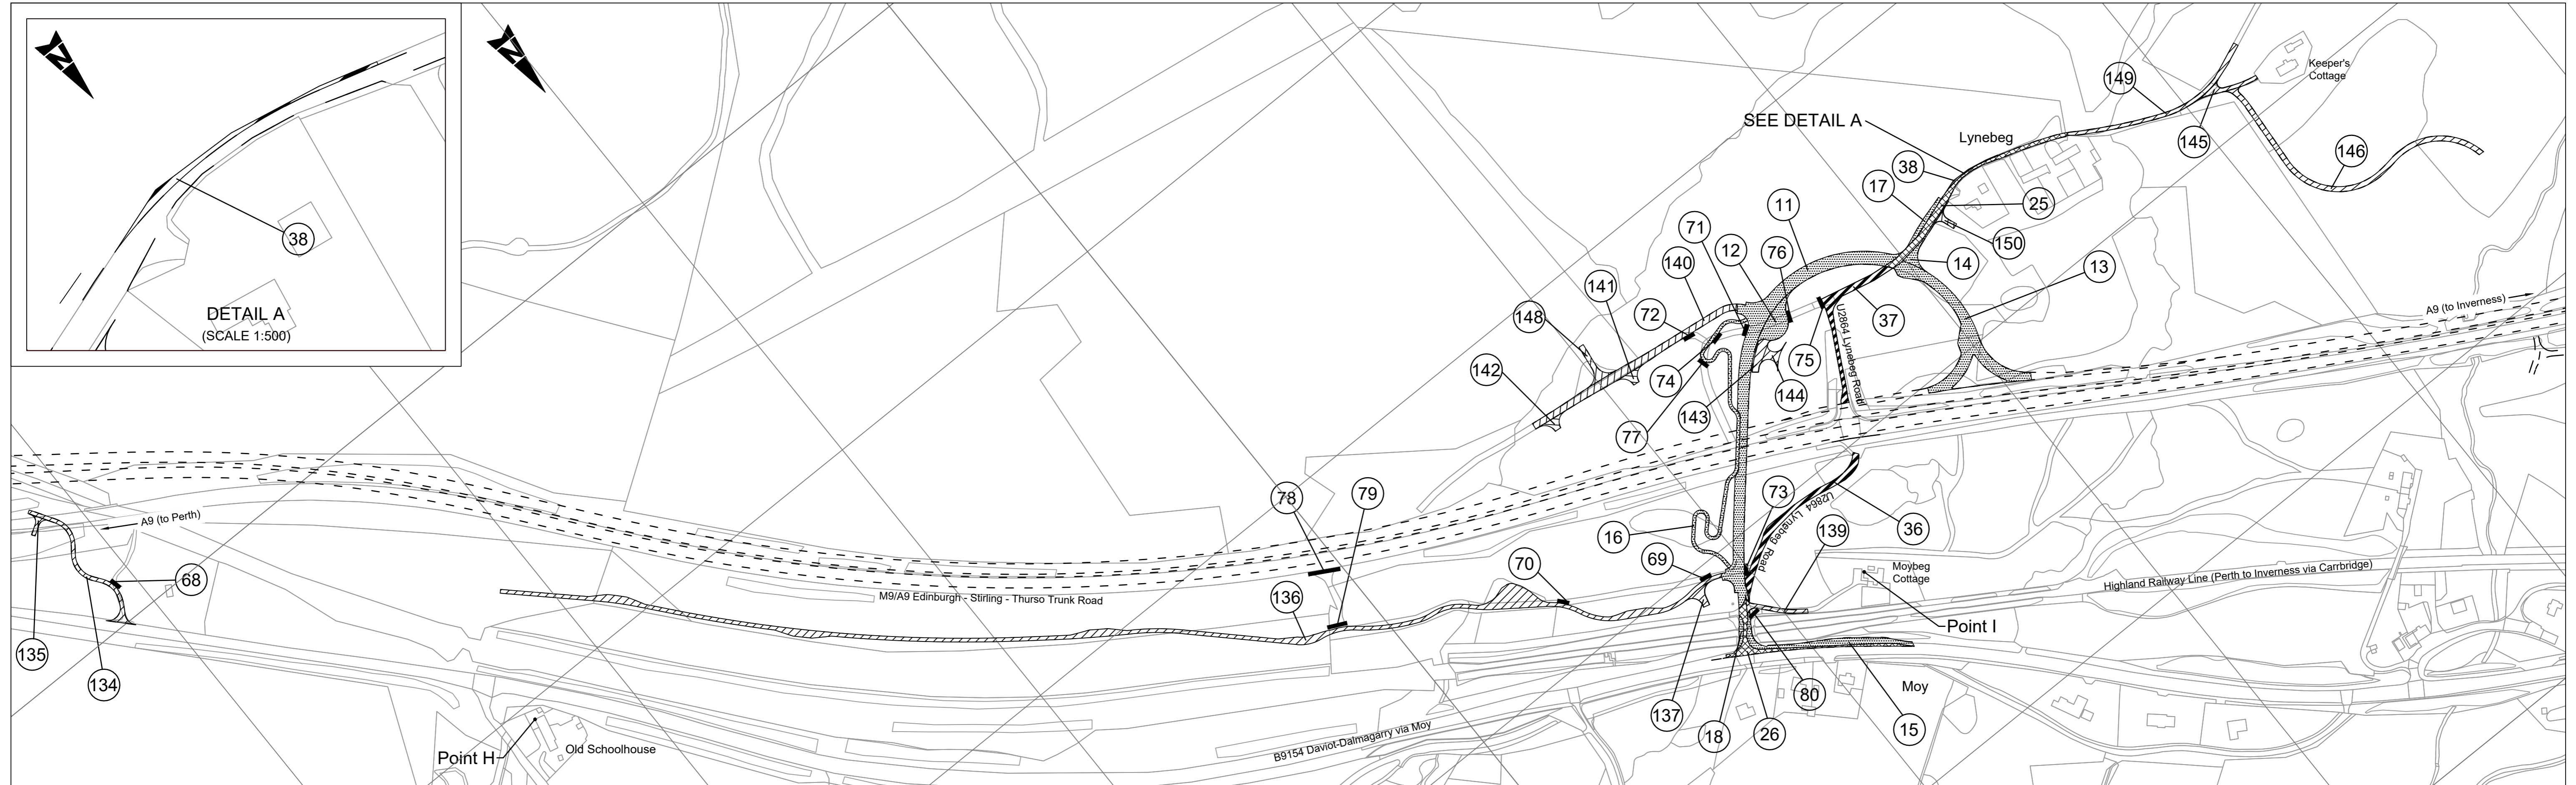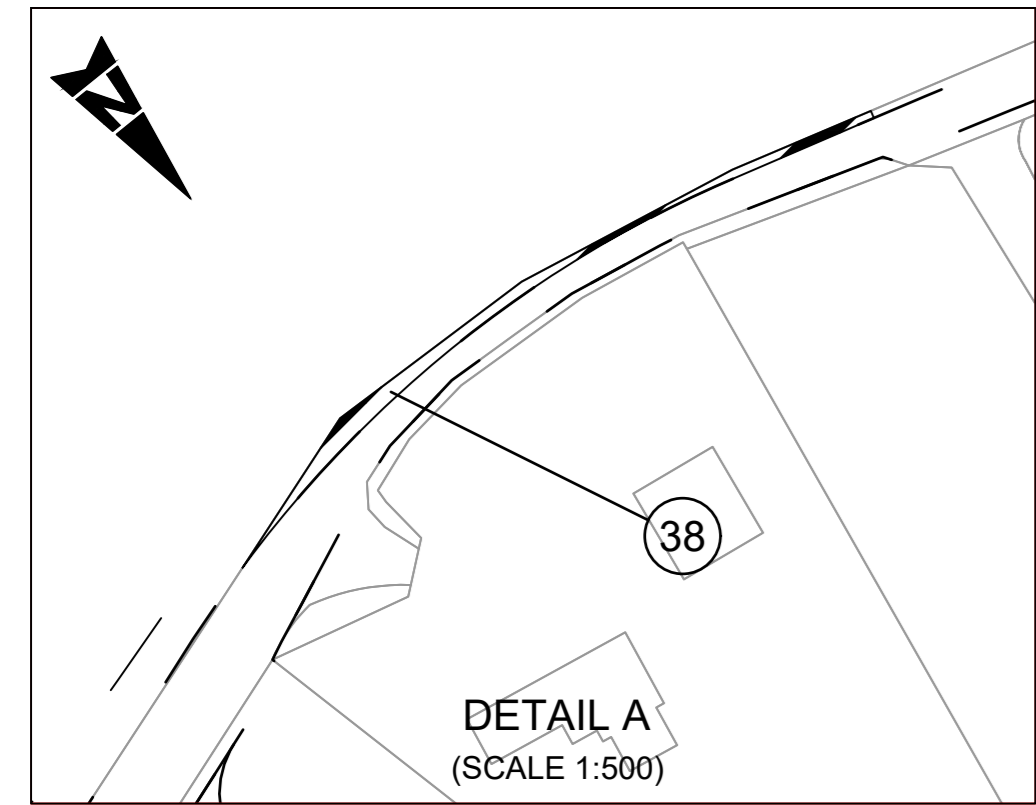

The A9 Trunk Road (Tomatin to Moy)
(Side Roads) Order 2021

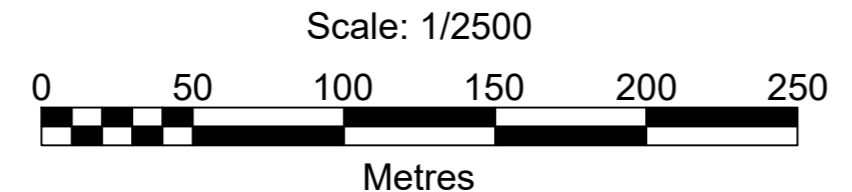


plan
SR9



Reproduced by permission of Ordnance Survey on behalf of HMSO. © Crown copyright and database right 2021. All rights reserved. Ordnance Survey Licence number 100046668




The A9 Trunk Road (Tomatin to Moy)
(Side Roads) Order 2021

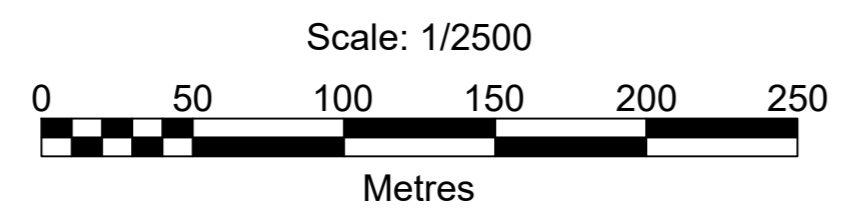


plan
SR10



Reproduced by permission of Ordnance Survey on behalf of HMSO. © Crown copyright and database right 2021. All rights reserved. Ordnance Survey Licence number 100046668

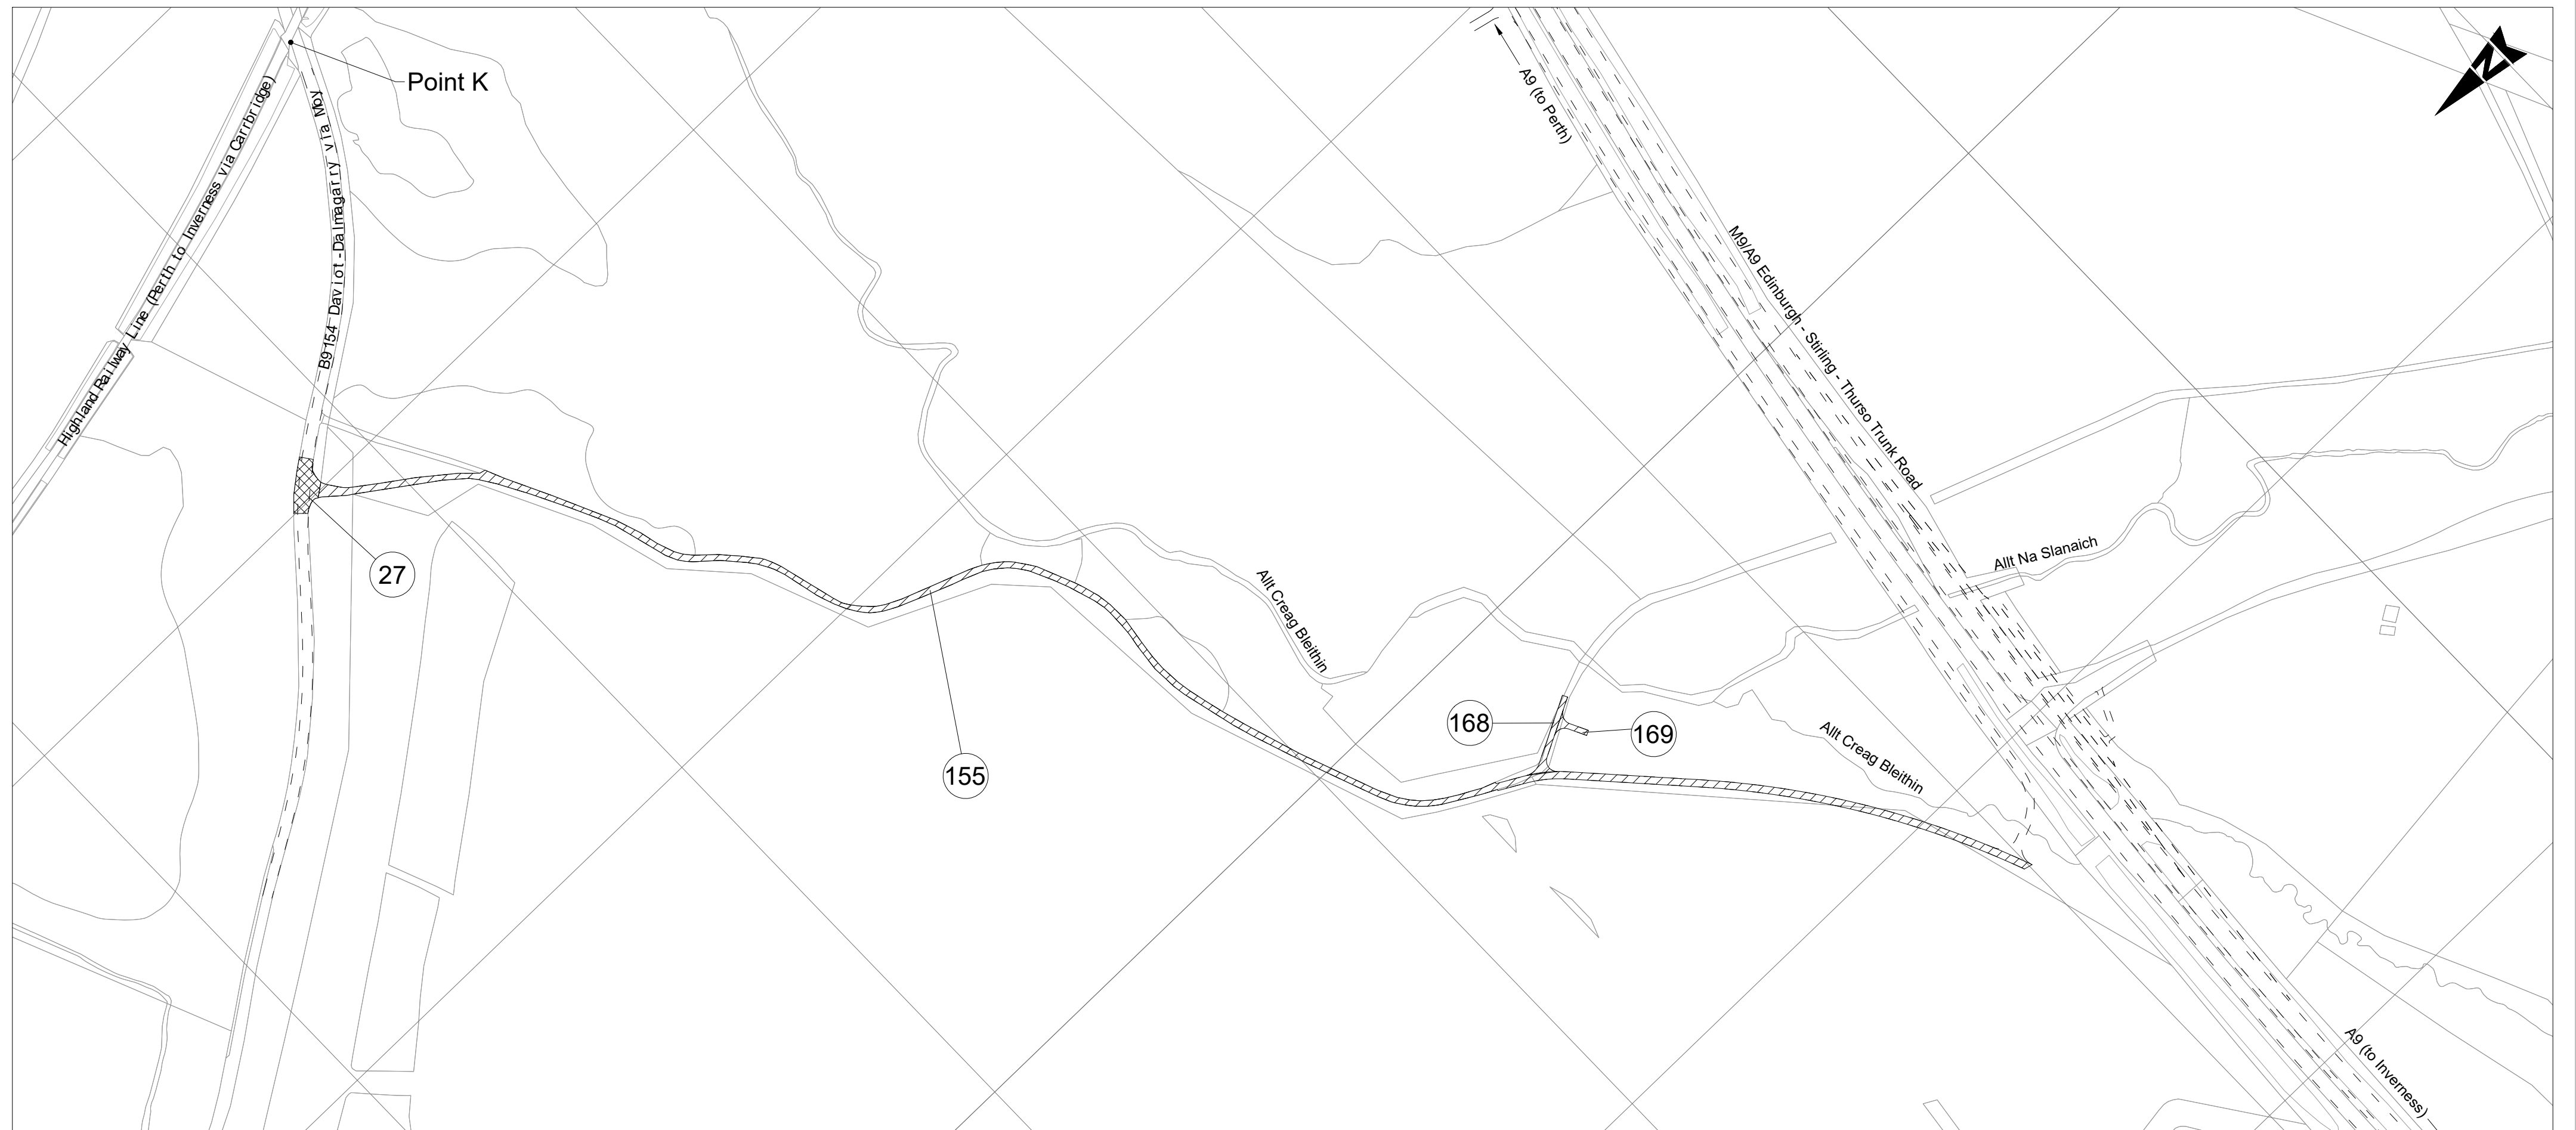

The A9 Trunk Road (Tomatin to Moy)
(Side Roads) Order 2021

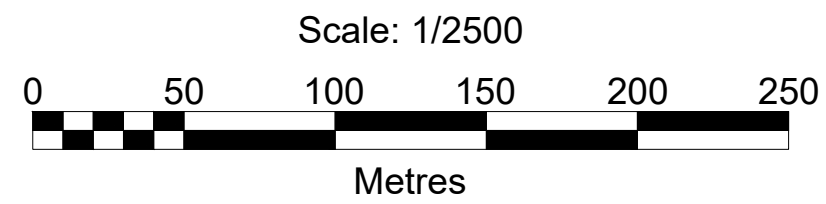


plan
SR11




Scottish Government
Riaghaltas na h-Alba
gov.scot

Reproduced by permission of Ordnance Survey on behalf of HMSO. © Crown copyright and database right 2021. All rights reserved. Ordnance Survey Licence number 100046668

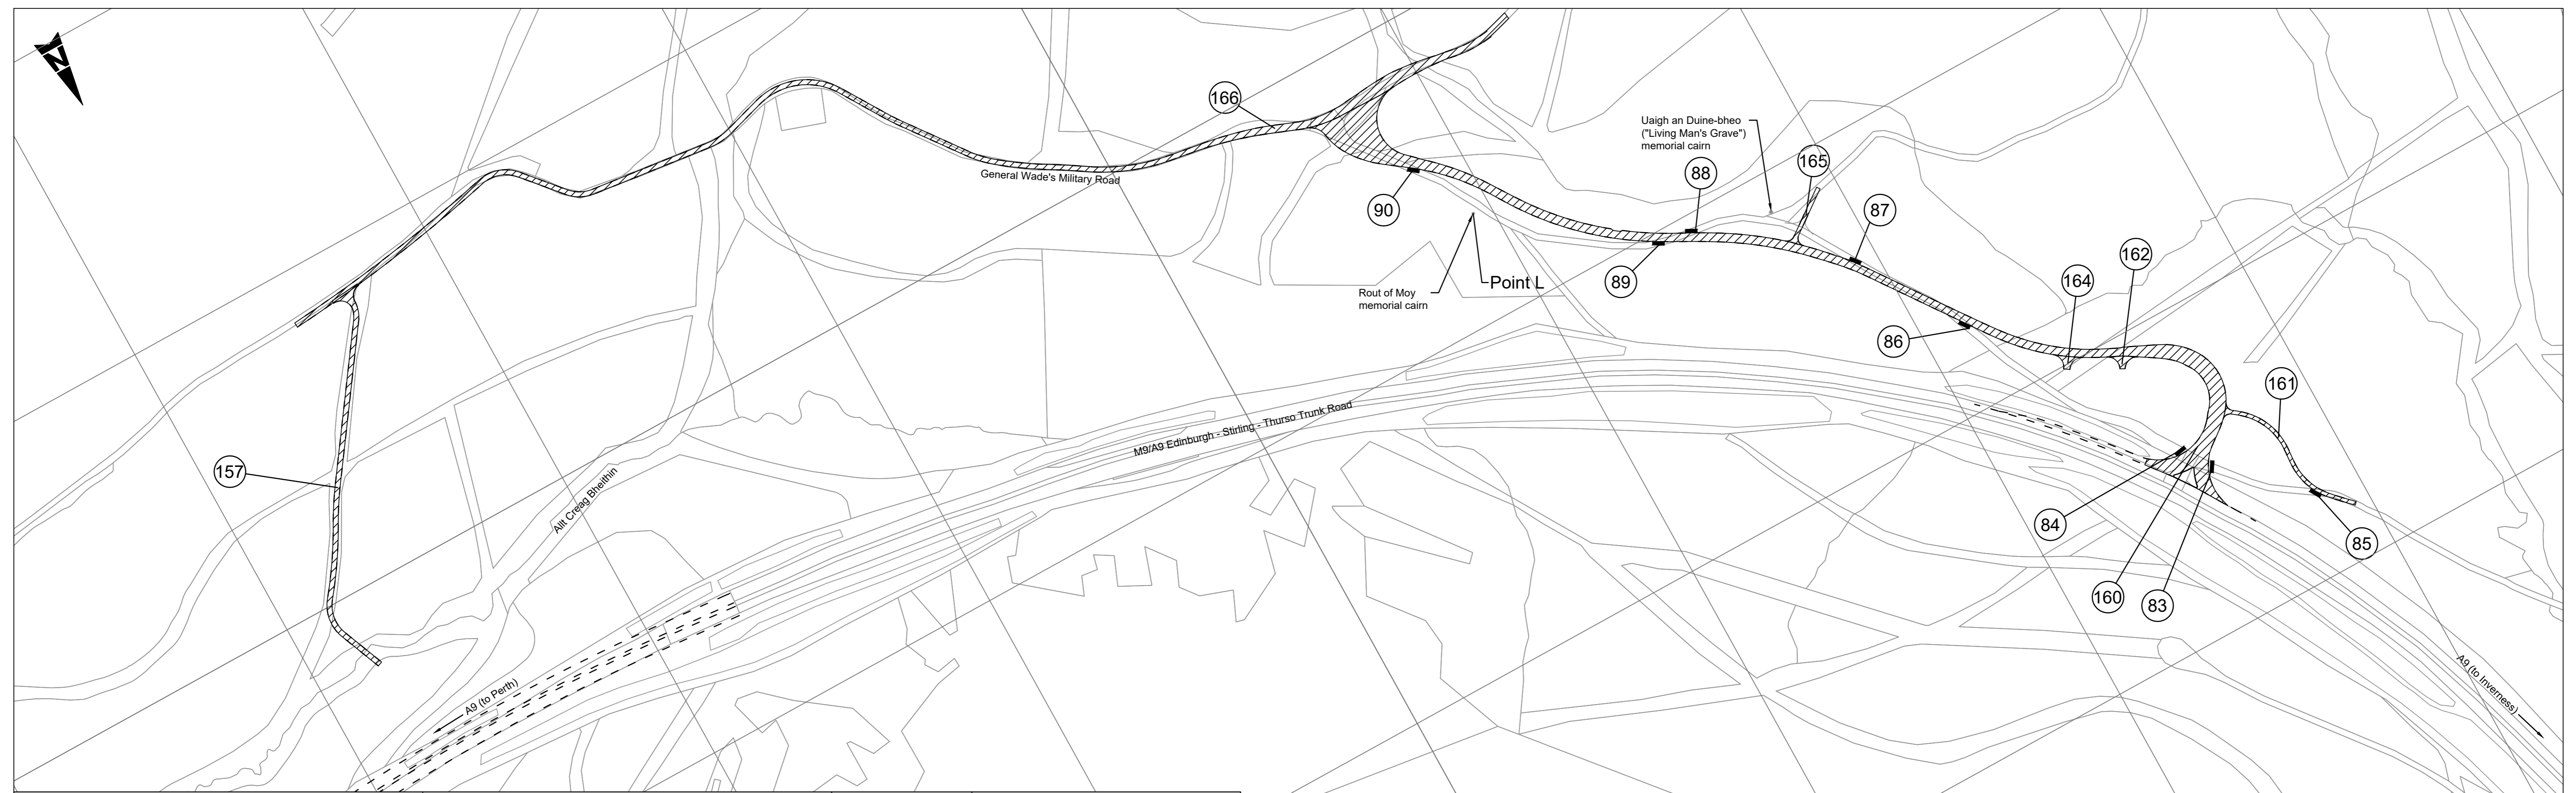

The A9 Trunk Road (Tomatin to Moy)
(Side Roads) Order 2021

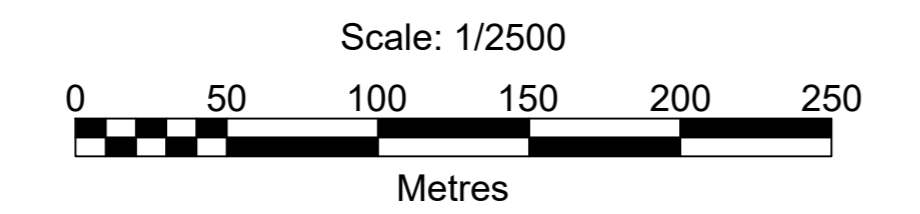

plan
SR12



Reproduced by permission of Ordnance Survey on behalf of HMSO. © Crown copyright and database right 2021. All rights reserved. Ordnance Survey Licence number 100046668